

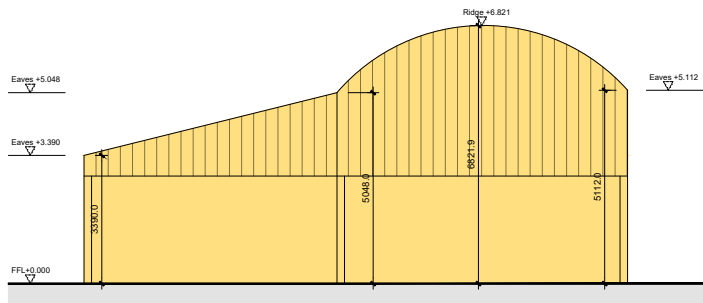


Copyright: All Rights Reserved.
This work is copyright and can not be reproduced or copied in any form or by any means (digital, electronic, graphic or mechanical including photocopying) without the express written permission of DDA Architects Ltd. Any licence, implied or express, to use this document for any purposes whatsoever is restricted to the terms of the appointment, agreed or written, between DDA Architects Ltd. and the instructing party.
Levels:
Levels and Contours are relative to Ordnance Survey Datum.
Dimensions:
Figured Dimensions only to be used.
Specification:
All drawings to be read in conjunction with Architects Specification.


Key Plan NTS

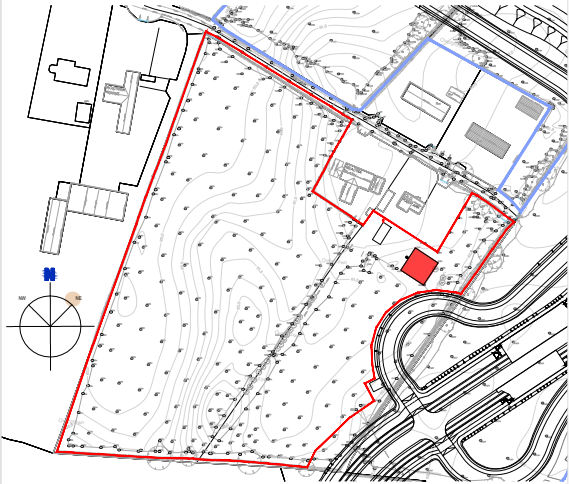


Existing Structure 1 - South Elevation
Scale 1:200

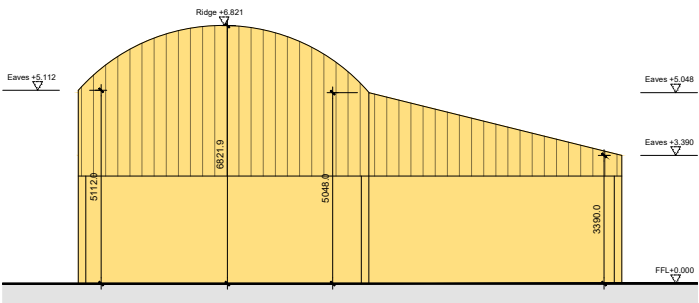


Existing Structure 1 - North Elevation
Scale 1:200

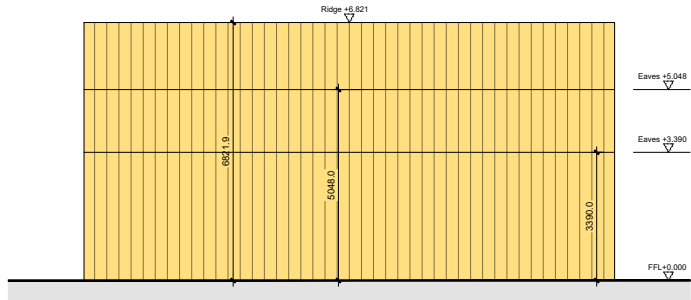



Existing Structure 1 - West Elevation
Scale 1:200

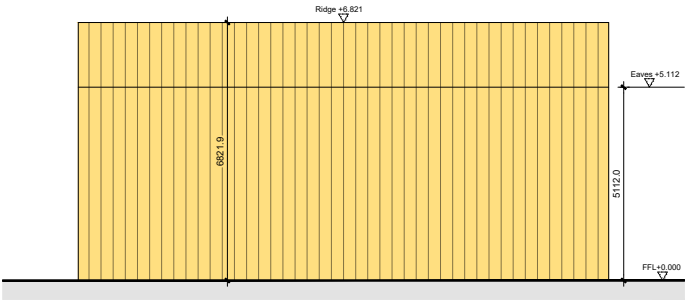

Existing Structure 1 - East Elevation
Scale 1:200

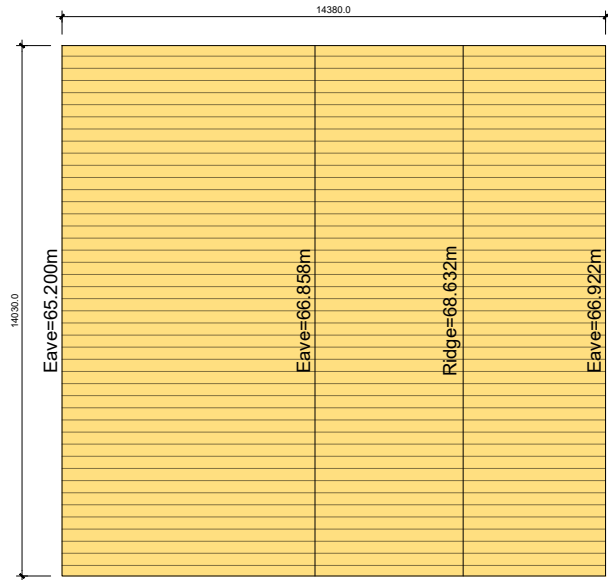

Existing Structure 1 - Plan
Scale 1:200

  

LEGEND



AREAS OF DEMOLITION



DUIGNAN QUEEN ARCHITECTS
Hamilton House,
28 Fitzwilliam Place
Dublin 2, D02 P283
Tel: +353 (01) 7759511
Email: info@ddaarch.ie



THIS DRAWING IS COPYRIGHT © FIGURED DIMENSIONS ONLY TO BE USED		STATUS PLANNING	
CLIENT: MAYNOOTH MONTANE LTD	PROJECT TITLE: RAILPARK WEST LRD	CND: -	
DRAWING TITLE: Existing Structure 1 - Demolition Plan & Elevations	DRAWING NUMBER: 24-004-P-1.003	REV: -	
DRAWN: DE	CND: PD	DATE: DECEMBER 2025	SCALE: 1/200 @A3