



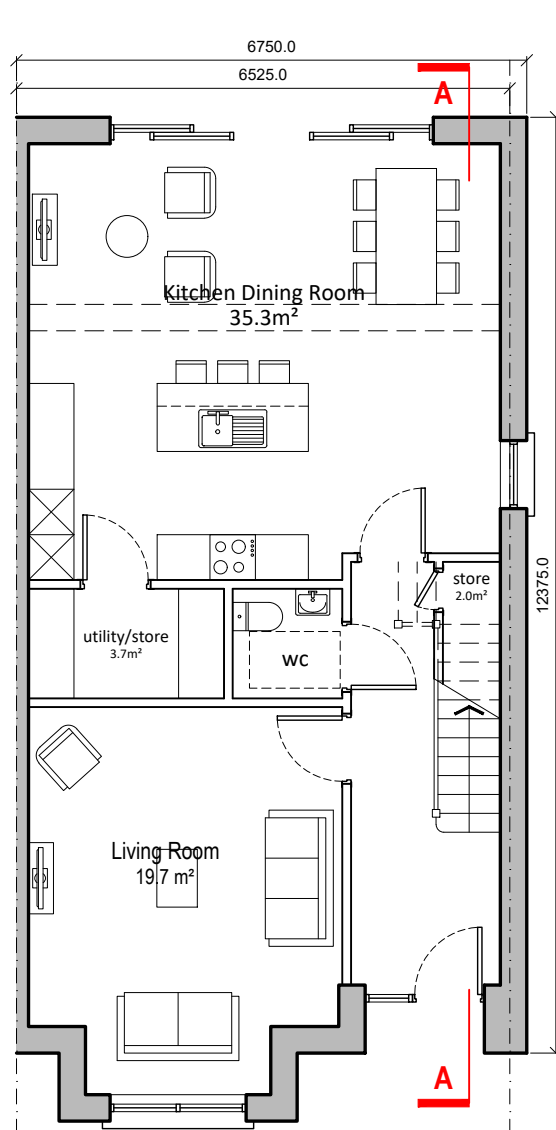


Type A3.2 Level 00
Scale 1:100

Area 73.9m²

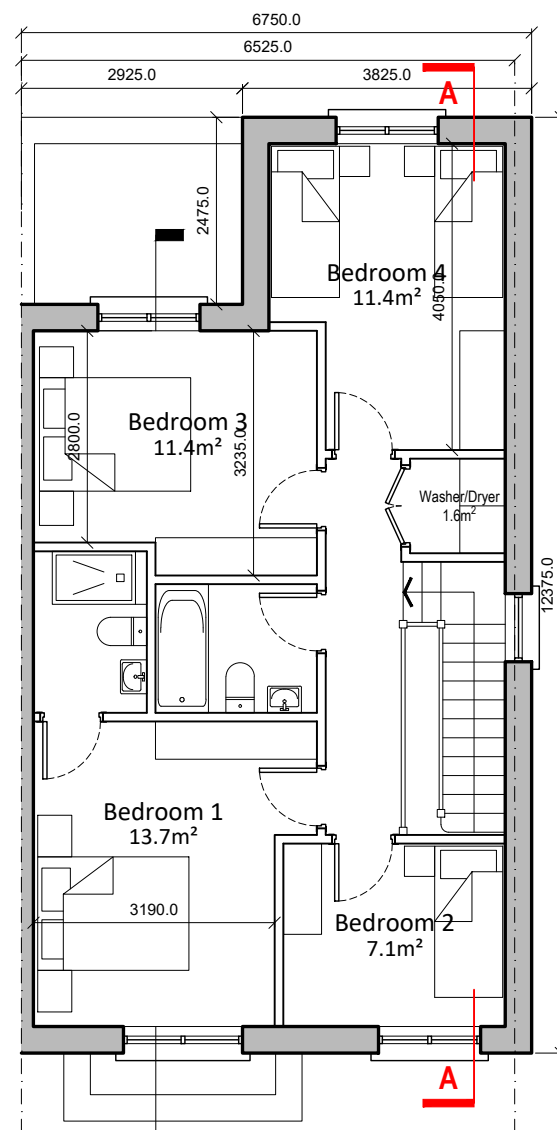


Type A3.2 Level 01
Scale 1:100

Area 65.1m²



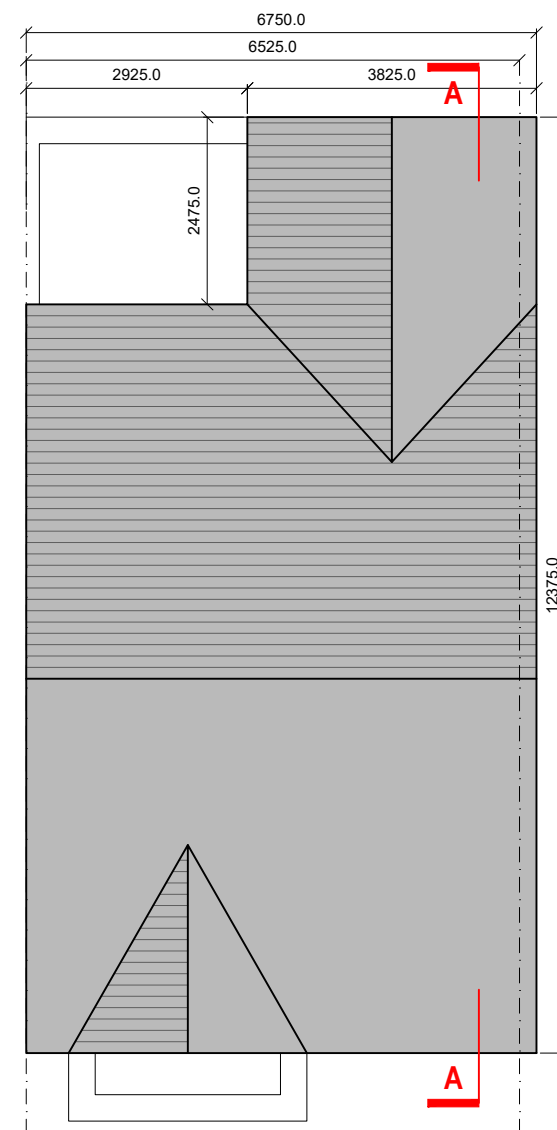


Type A3.2 Roof Plan
Scale 1:100


Type A3.2 Front Elevation
Scale 1:100

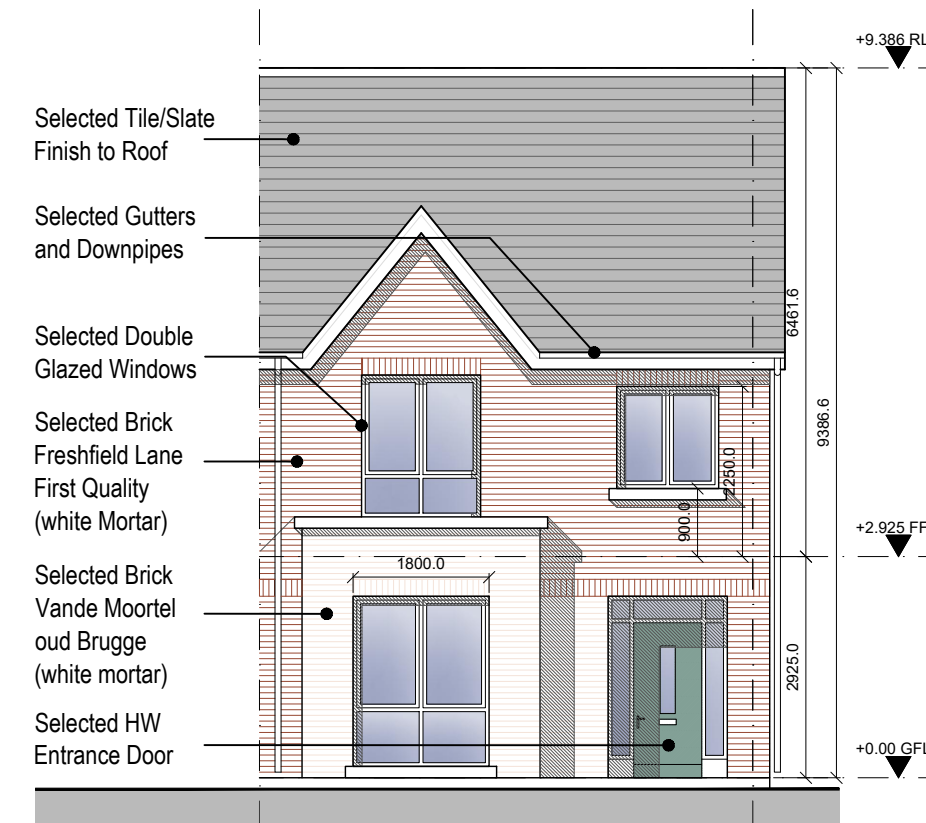

Type A3.2 Rear Elevation
Scale 1:100

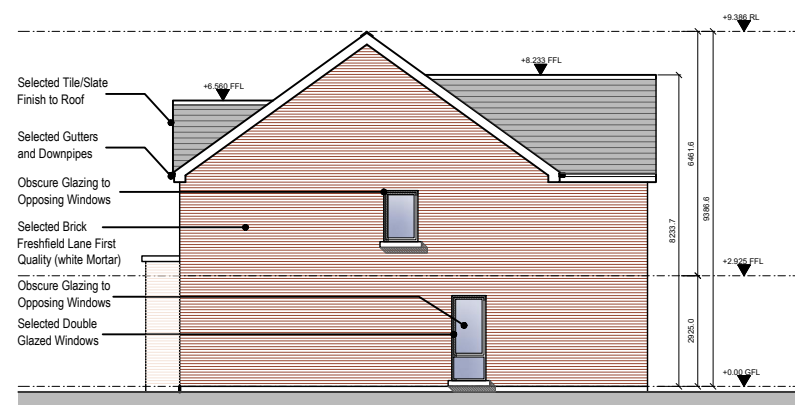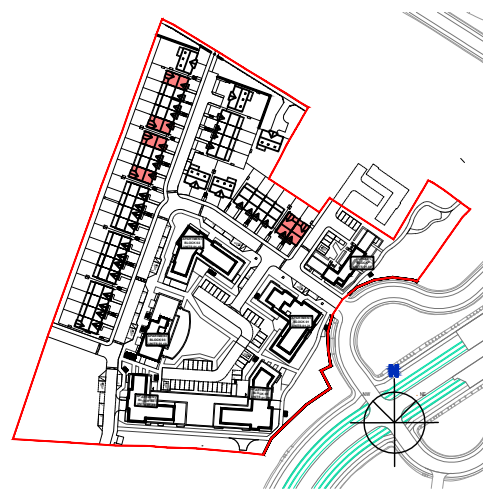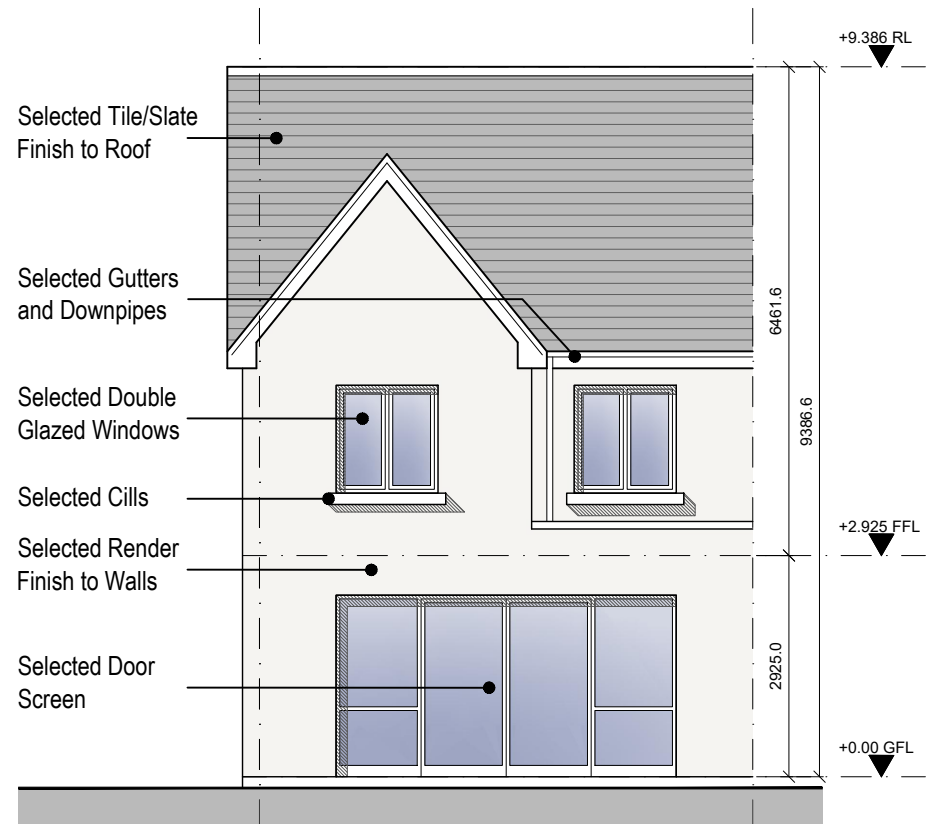


Type A3.2 Side Elevation (House No.01 Only)
Scale 1:200

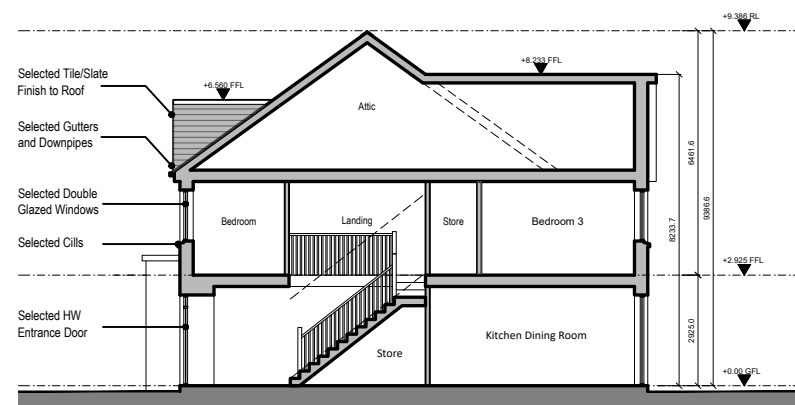

Type A3.2 Section A-A
Scale 1:200

REV	DATE	DESCRIPTION	DRAWN
1			
2			
3			
4			
5			
6			
7			
8			
9			
10			

TYPE A3.1 END TERRACE 4 BED : GIFA : 139 m²

 

DUIGNAN QUEEN ARCHITECTS
Hamilton House,
28 Fitzwilliam Place
Dublin 2, D02 P283
Tel: +353 (0)1 7759511
Email: info@ddaarch.ie



THIS DRAWING IS COPYRIGHT © FIGURED DIMENSIONS ONLY TO BE USED		STATUS: PLANNING	
CLIENT: MAYNOOTH MONTANE LTD	PROJECT TITLE: RAILPARK WEST LRD	CRD:	
DRAWING TITLE: HOUSE TYPE A3.1 FOUR BEDROOM END TERRACE ELEVATION VARIATION - HOUSE NO.01 ONLY	DRAWING NUMBER: 24-004-P-2.006	REV:	
DRAWN: DE	CRD: PD	DATE: DECEMBER 2025	SCALE: 1/100 & 1/200 @A3