




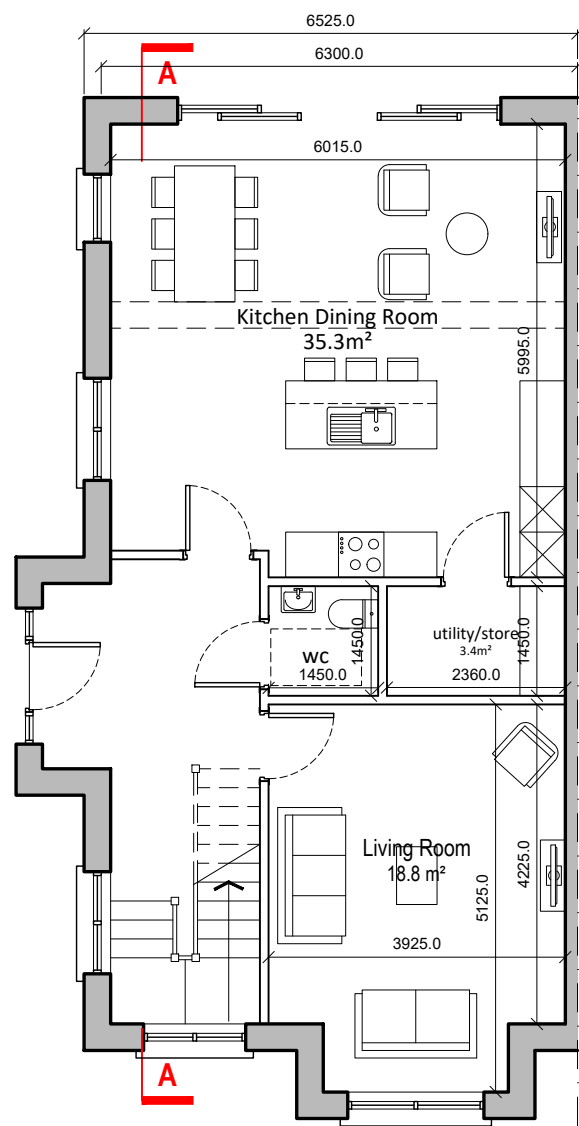


Type A4 Level 00 Area 76.0m²
Scale 1:100

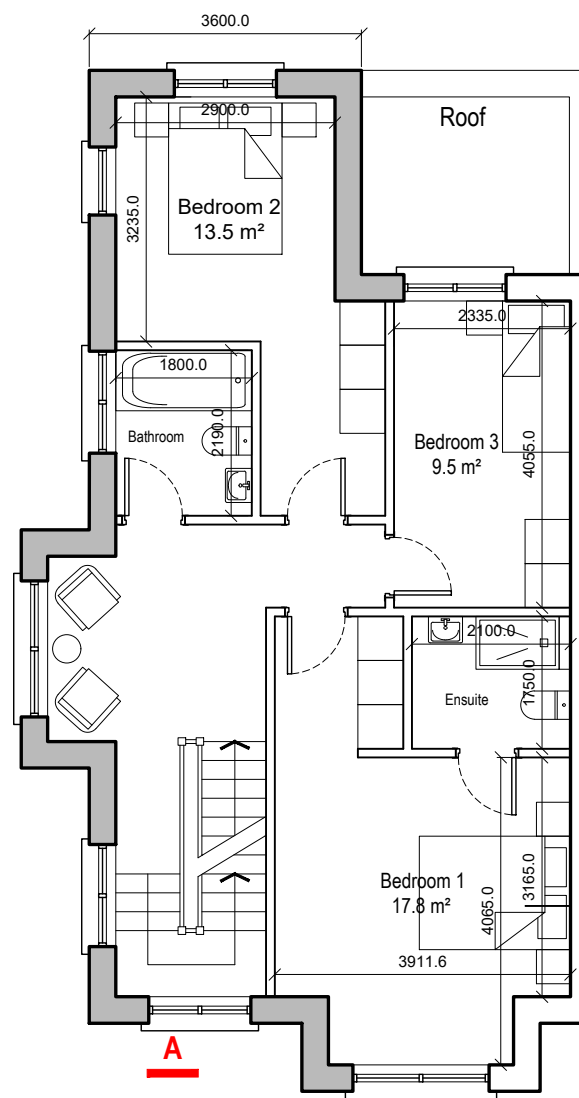


Type A4 Level 01 Area 67.6m²
Scale 1:100

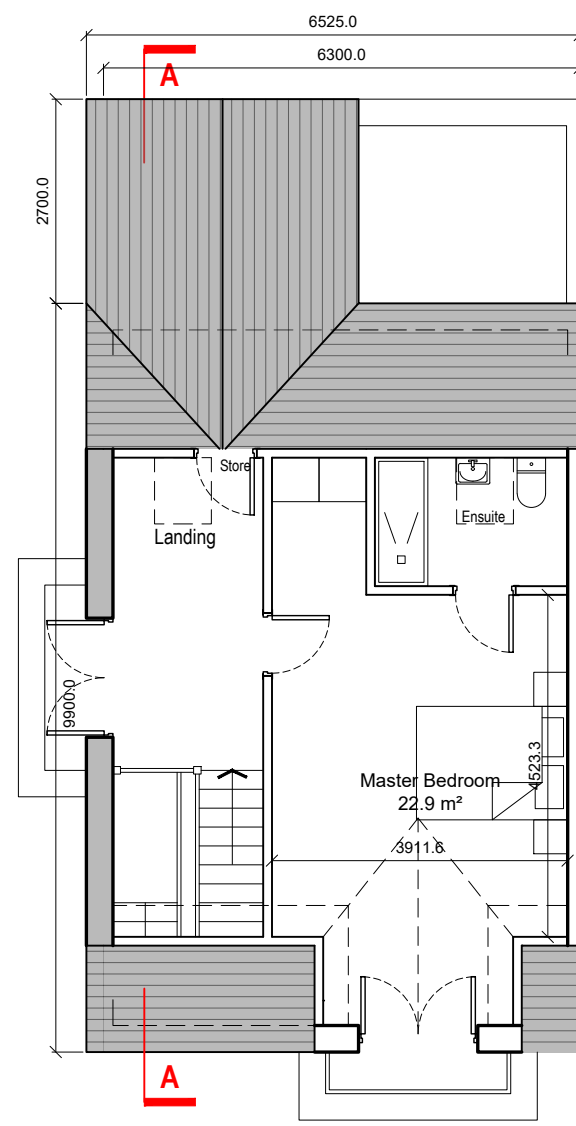

Type 4 Level 02 Area 41.1m²
Scale 1:100

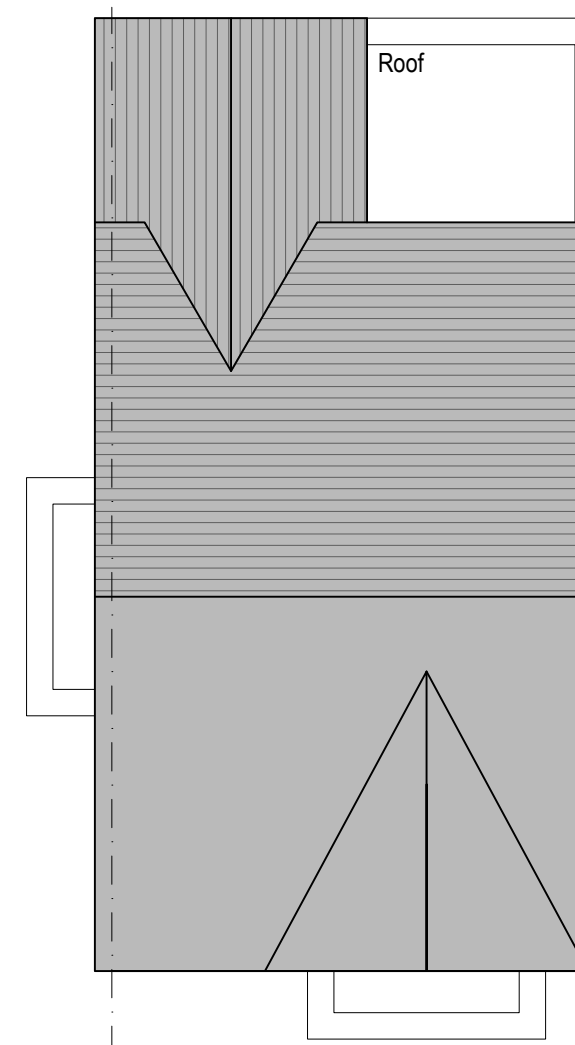


Type 4 Roof Level
Scale 1:100

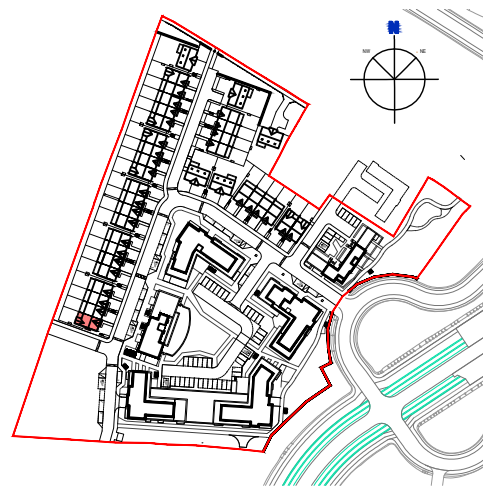

Key Plan NTS

REVISIONS			DATE	DATE	DATE
REV	DATE	DATE	DATE	DATE	DATE
-	-	-	-	-	-
-	-	-	-	-	-
-	-	-	-	-	-
-	-	-	-	-	-
-	-	-	-	-	-
-	-	-	-	-	-
-	-	-	-	-	-
-	-	-	-	-	-
-	-	-	-	-	-

TYPE A4 END TERRACE 4 BED : GIFA : 184.7 m²

 

DUIGNAN QUEEN ARCHITECTS
Hamilton House,
28 Fitzwilliam Place
Dublin 2, D02 P283
Tel: +353 (01) 7759511
Email: info@ddaarch.ie



THIS DRAWING IS COPYRIGHT © FIGURED DIMENSIONS ONLY TO BE USED			STATUS: PLANNING		
CLIENT: MAYNOOTH MONTANE LTD			PROJECT TITLE: RAILPARK WEST LRD		
DRAWING TITLE: HOUSE TYPE A4 FOUR BEDROOM END TERRACE SIDE ENTRANCE - FLOOR PLANS			DRAWING NUMBER: 24-004-P-2.007		
DRAWN: DE	CHK: PD	DATE: DECEMBER 2025	SCALE: 1/100@A3		