






Type A4 Side Elevation
Scale 1:100

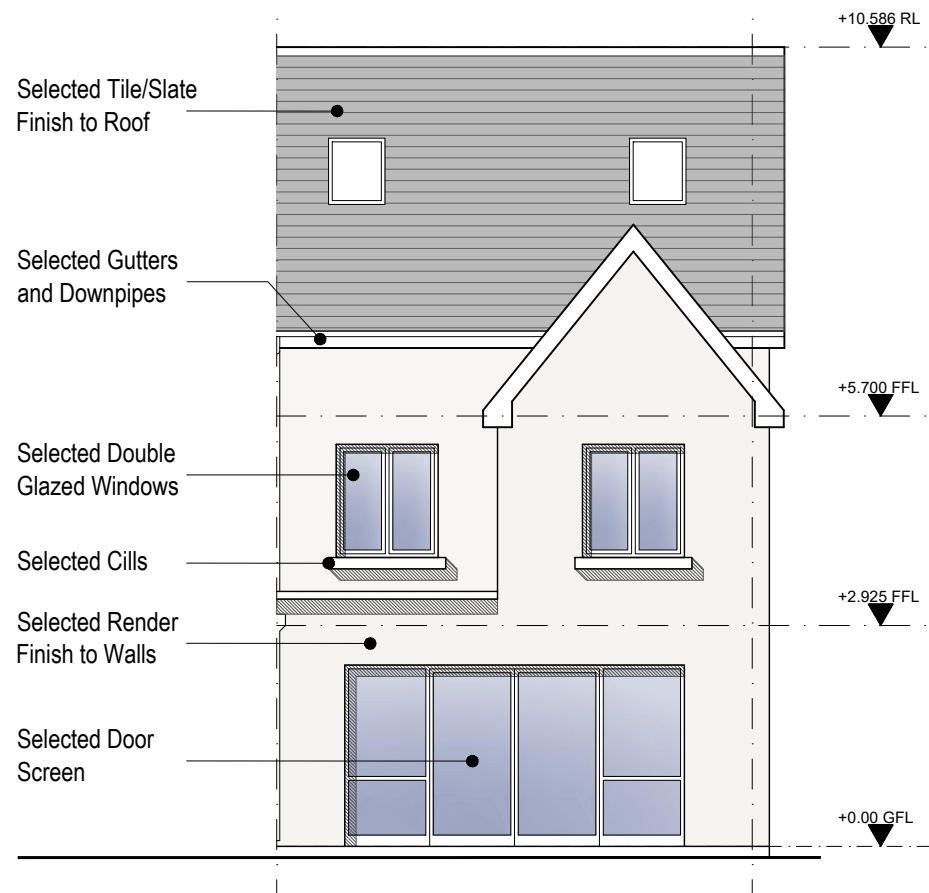

Type A4 Front Elevation
Scale 1:100

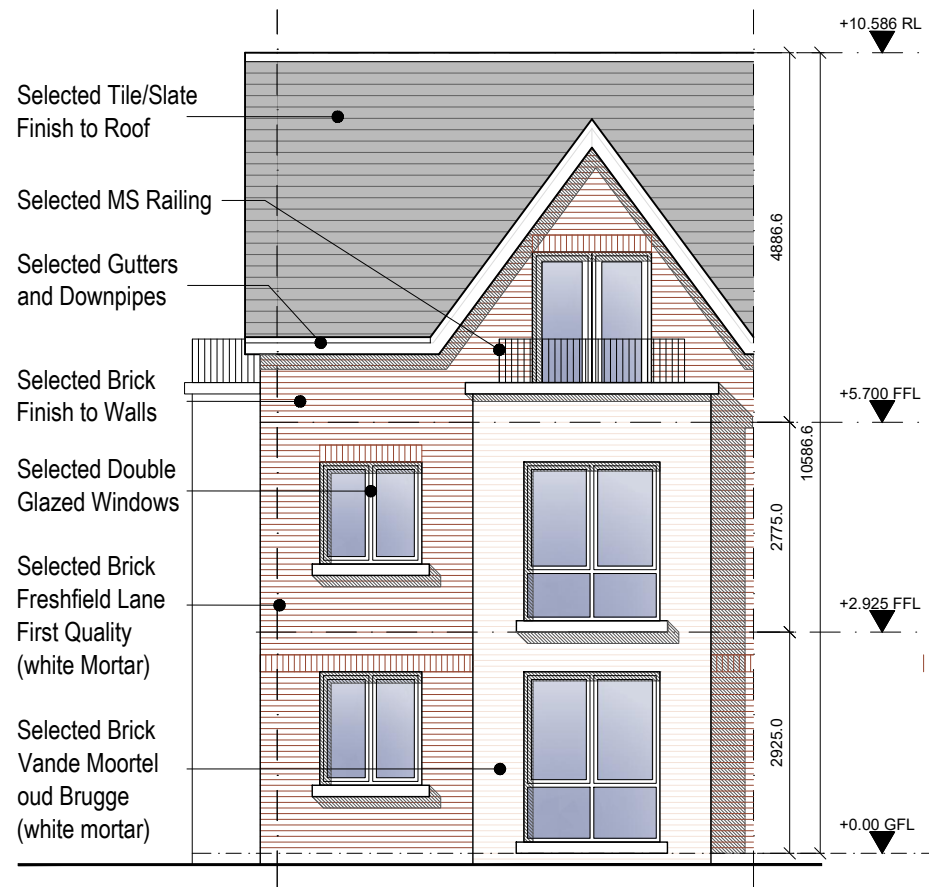


Type A4 Side Elevation
Scale 1:100

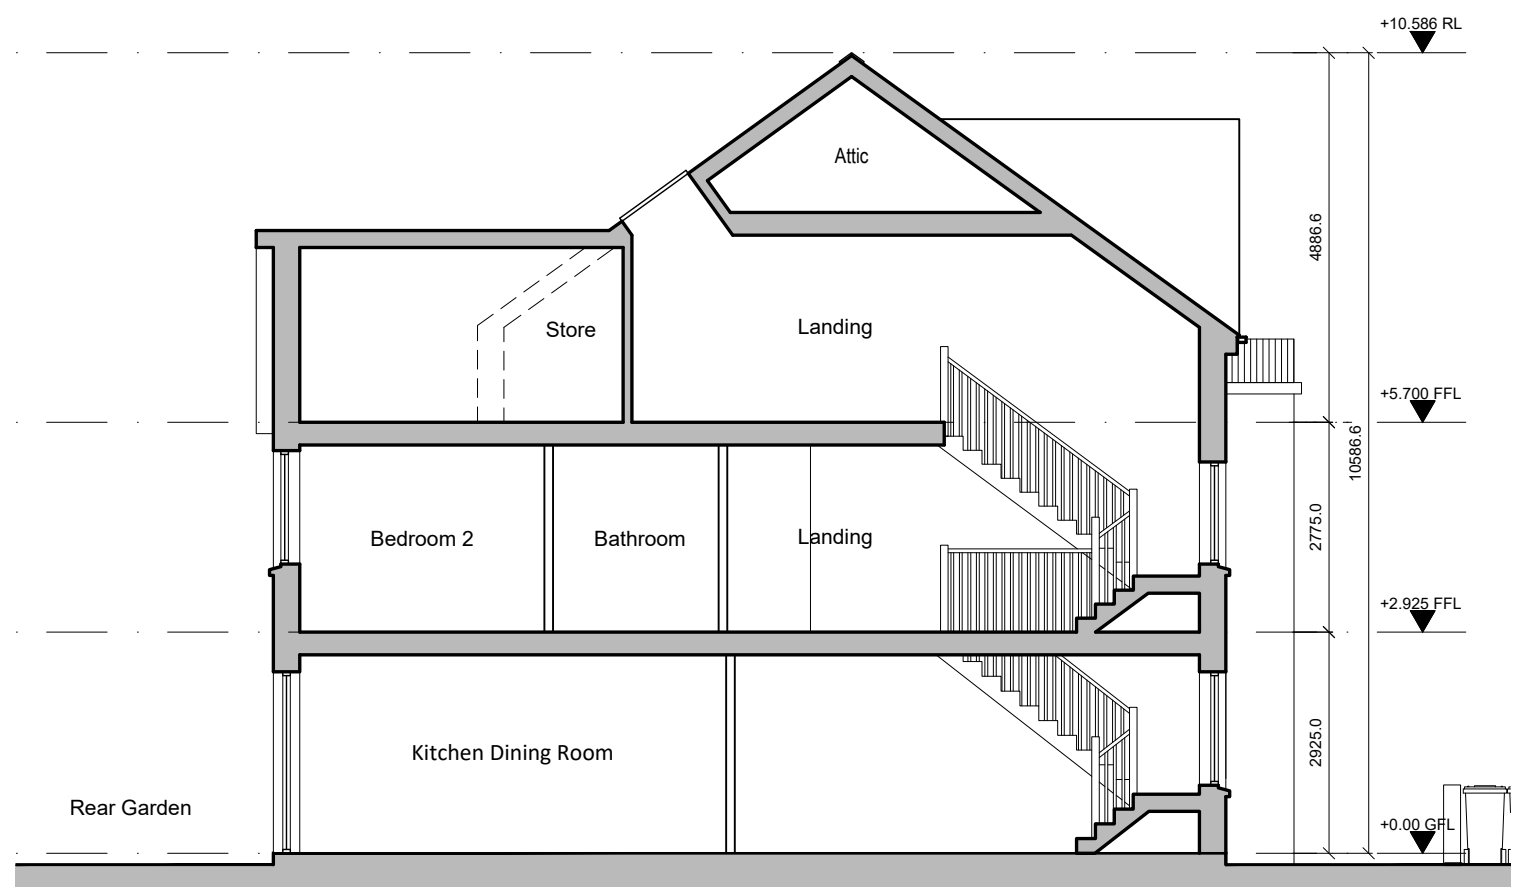

Type A4 Section A-A
Scale 1:100

REVISIONS			DRAWN
REV	DATE		
-	-	-	-
-	-	-	-
-	-	-	-
-	-	-	-
-	-	-	-
-	-	-	-
-	-	-	-
-	-	-	-
-	-	-	-

TYPE A4 END TERRACE 4 BED : GIFA : 184.7 m²

 

DUIGNAN QUEEN ARCHITECTS
Hamilton House,
28 Fitzwilliam Place
Dublin 2, D02 P283
Tel: +353 (0)1 7759511
Email: info@ddaarch.ie



THIS DRAWING IS COPYRIGHT © FIGURED DIMENSIONS ONLY TO BE USED			STATUS	
CLIENT	MAYNOOTH MONTANE LTD		PLANNING	
DRAWING TITLE	HOUSE TYPE A4 FOUR BEDROOM END TERRACE SIDE ENTRANCE - ELEVATIONS AND SECTION A-A		PROJECT TITLE	RAILPARK WEST LRD
DRAWN	DE	CMD	PD	DATE: DECEMBER 2025
SCALE	1/100@A3		DRAWING NUMBER	24-004-P-2.008
REV:	-	-	REV:	-