




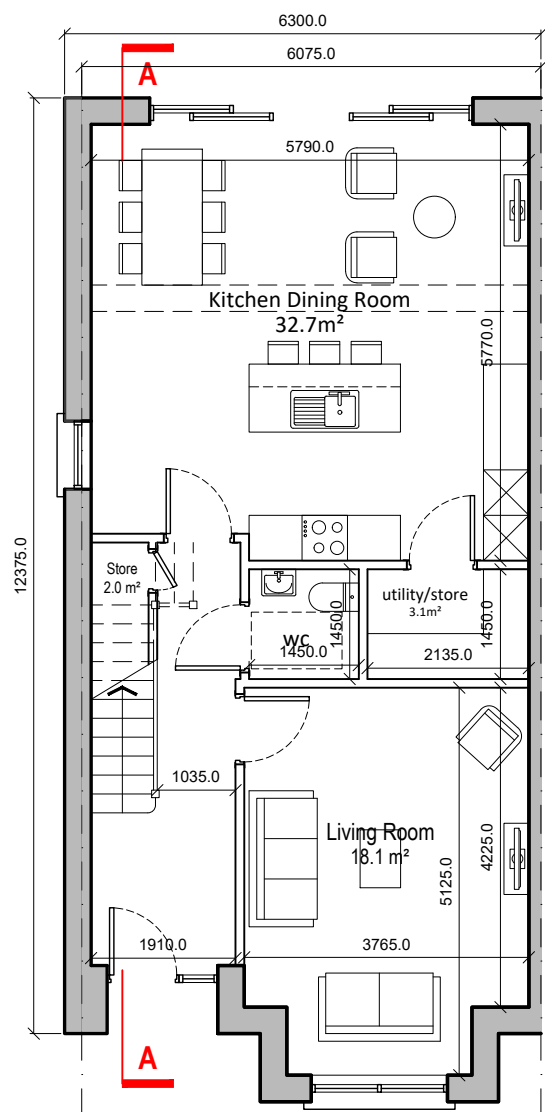

Type B1.1 Level 00
Scale 1:100
Area 68.7m²

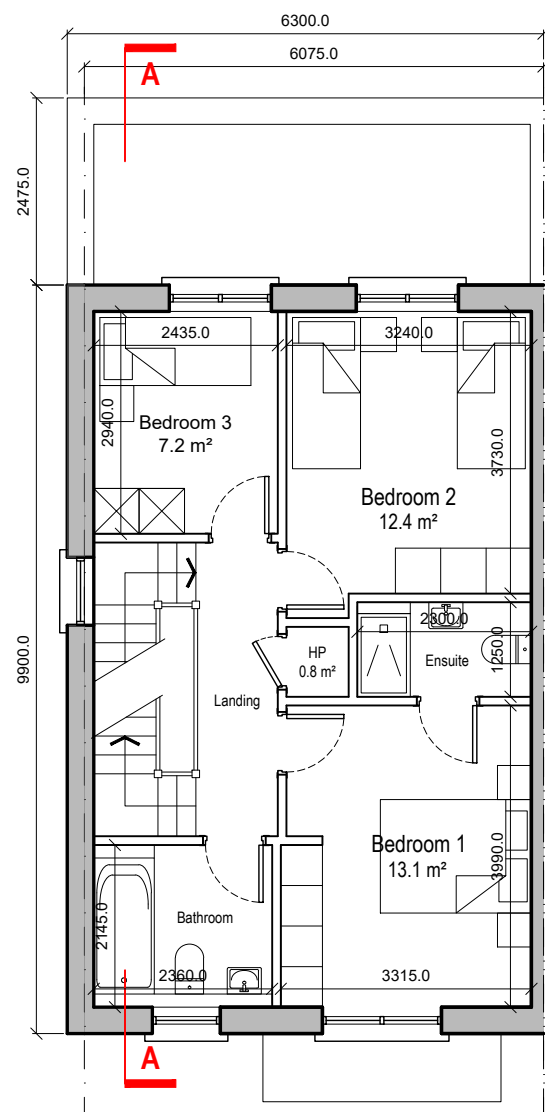

Type B1.1 Level 01
Scale 1:100
Area 53.3m²

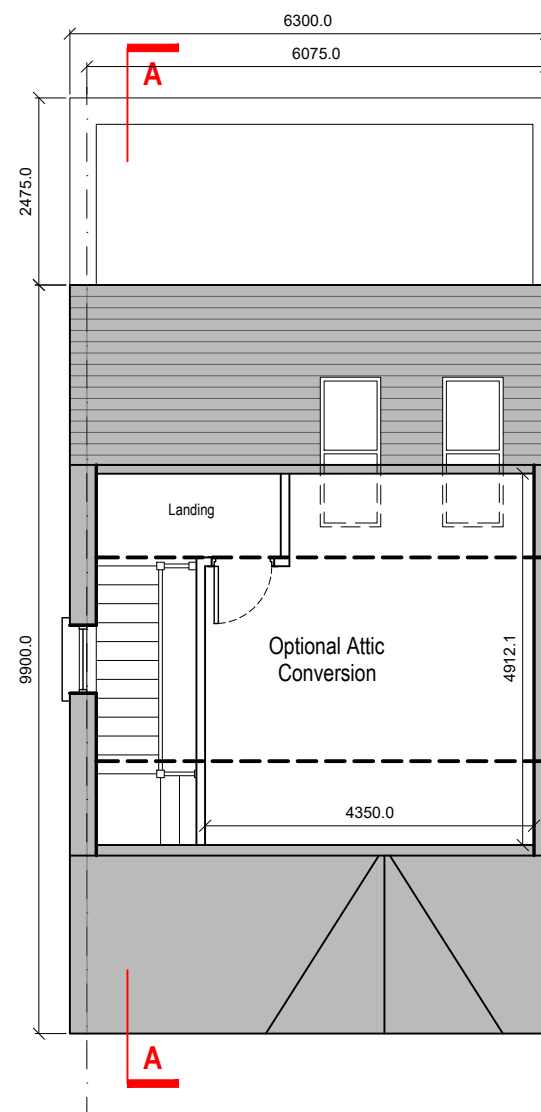


Type B1.1 Level 02 - Optional
Scale 1:100




Type B1.1 Front Elevation
Scale 1:100




Type B1.1 Rear Elevation
Scale 1:100

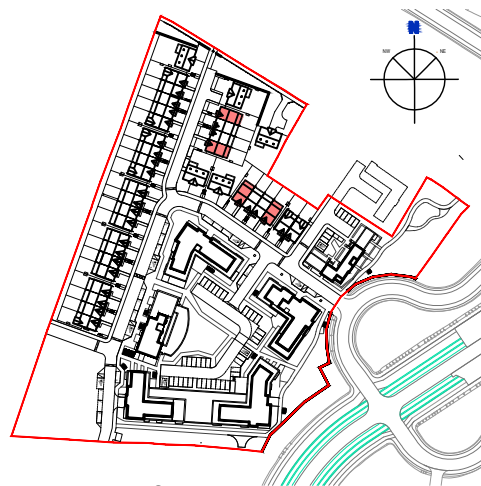

Key Plan NTS

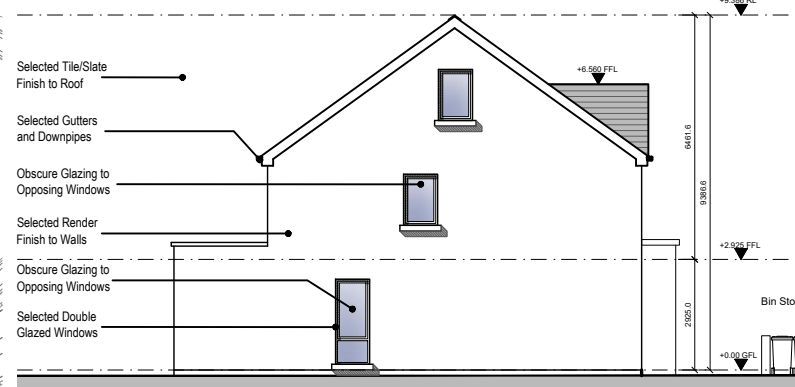


Type B1.1 Side Elevation
Scale 1:200

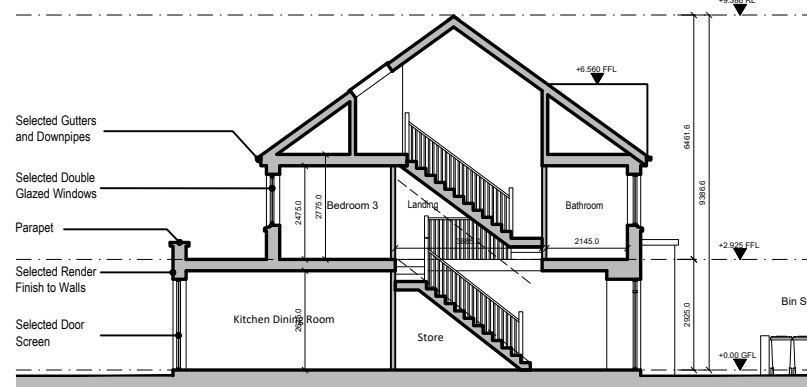

Type B1.1 Section A-A
Scale 1:200

TYPE B1.1 END TERRACE 3 BED : GIFA : 122 m²

 

DUIGNAN QUEEN ARCHITECTS
Hamilton House,
28 Fitzwilliam Place
Dublin 2, D02 P283
Tel: +353 (0)1 7759511
Email: info@ddaarch.ie



THIS DRAWING IS COPYRIGHT © FIGURED DIMENSIONS ONLY TO BE USED		STATUS PLANNING	
CLIENT MAYNOOTH MONTANE LTD	PROJECT TITLE RAILPARK WEST LRD	CMD -	
DRAWING TITLE HOUSE TYPE B1.1 THREE BEDROOM END TERRACE	DRAWING NUMBER 24-004-P-2.009	REV -	
DRAWN DE	CMD PD	DATE DECEMBER 2025	SCALE 1/100 & 1/200 @A3