




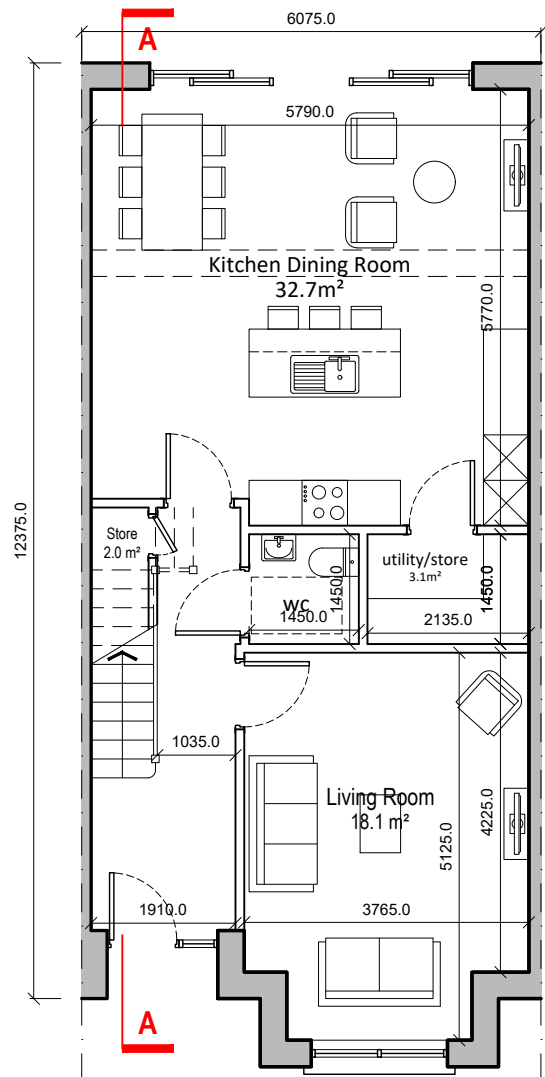

Type B1.2 Level 00
Scale 1:100
Area 68.7m²

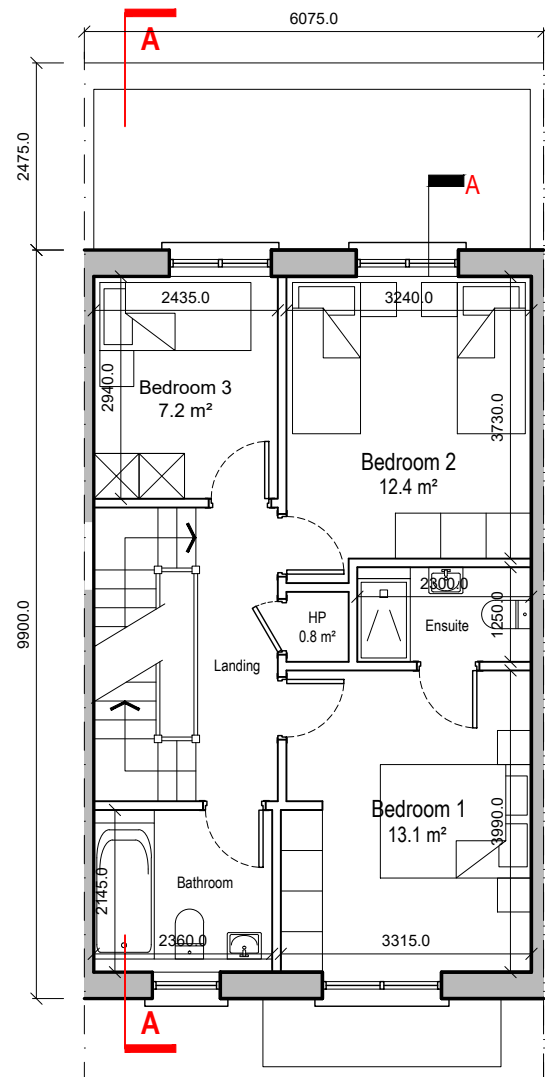

Type B1.2 Level 01
Scale 1:100
Area 53.3m²

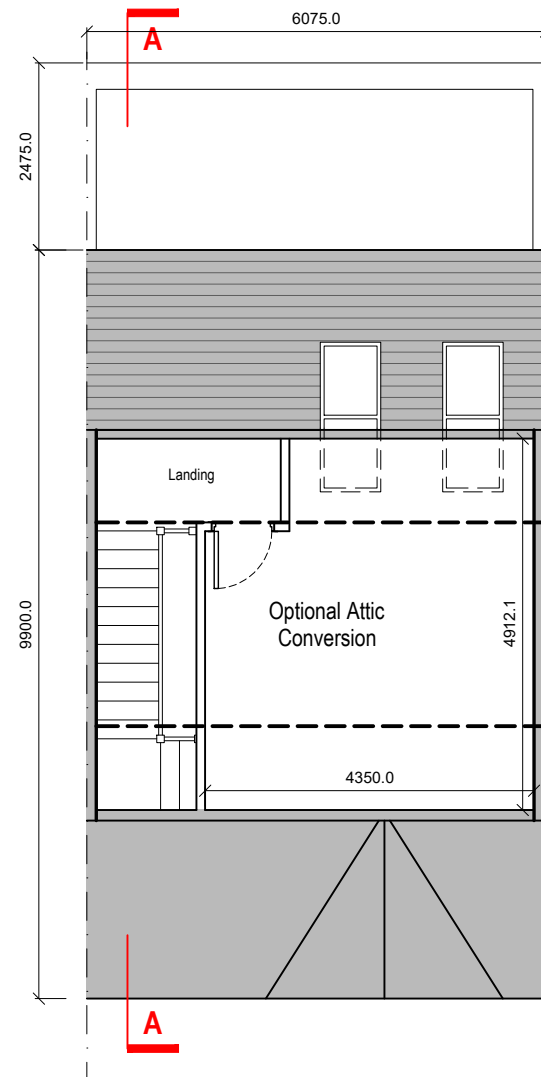


Type B1.2 Level 02 - Optional
Scale 1:100




Type B1.2 Front Elevation
Scale 1:100



Type B1.2 Rear Elevation
Scale 1:100

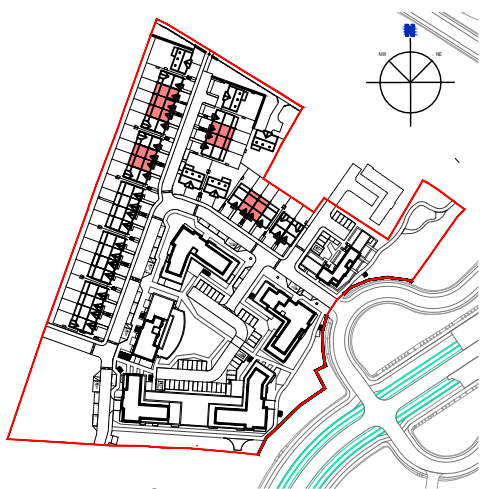


Key Plan NTS

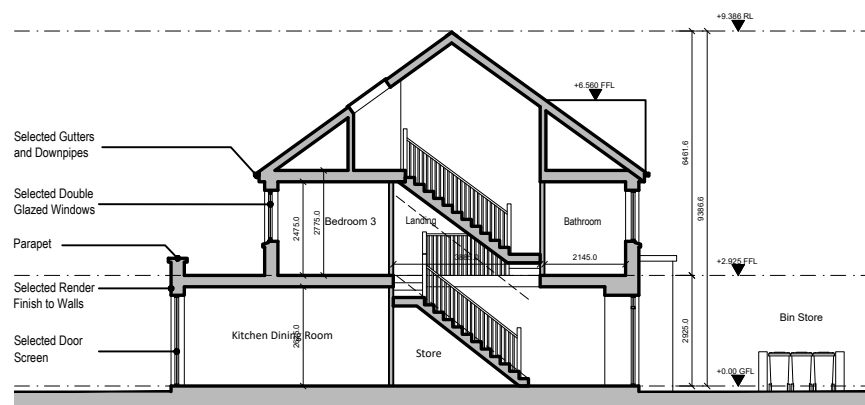

Type B1.2 Section A-A
Scale 1:200

TYPE B1.1 MID TERRACE 3 BED : GIFA : 122 m²

 

DUIGNAN QUEEN ARCHITECTS
Hamilton House,
28 Fitzwilliam Place
Dublin 2, D02 P283
Tel: +353 (01) 7759511
Email: info@ddaarch.ie



THIS DRAWING IS COPYRIGHT © FIGURED DIMENSIONS ONLY TO BE USED		STATUS: PLANNING	
CLIENT: MAYNOOTH MONTANE LTD	PROJECT TITLE: RAILPARK WEST LRD	CRD:	
DRAWING TITLE: HOUSE TYPE B1.2 THREE BEDROOM MID TERRACE	DRAWING NUMBER: 24-004-P-2.010	REV:	
DRAWN: DE	CHKD: PD	DATE: DECEMBER 2025	SCALE: 1/100 & 1/200 @A3