




Copyright: All Rights Reserved.
This work is copyright and can not be reproduced or copied in any form or by any means (digital, electronic, graphic or mechanical including photocopying) without the express written permission of DDA Architects Ltd. Any licence, implied or express, to use this document for any purposes whatsoever is restricted to the terms of the appointment, agreed or written, between DDA Architects Ltd. and the instructing party.
Levels:
Levels and Contours are relative to Ordnance Survey Datum.
Dimensions:
Figured Dimensions only to be used.
Specification:
All drawings to be read in conjunction with Architects Specification.

- MATERIALS :**
- ROOF** BAUDER ROOFING SYSTEM/SEDUM ROOF SYSTEM (OR EQUAL APPROVED)
- WALLS** FRESHFIELD LANE FIRST QUALITY (OR EQUAL APPROVED)
VANDE MOORTELOUD BRUGGE (OR EQUAL APPROVED)
ENGEL CARBON MIN (OR EQUAL APPROVED)
WIENERBERGER BRIOSO DARK (OR EQUALLY APPROVED)
- WINDOWS** SELECTED U-PVC OR ALUMINIUM DOUBLE GLAZED WINDOWS.
- BALCONY** STEEL FRAME, TIMBER DECKING, S/S HANDRAILS & RAILINGS.
- FRONT DOOR** SELECTED ALUMINIUM DOOR WITH DOUBLE GLAZED VISION PANELS.
- GUTTER/RWDP** UPVC OR ALUMINIUM POWDER COATED GUTTERS & DOWNPIPES
- CANOPY** ALUMINIUM CLAD CANOPY WITH SINGLE PLY ROOFING SYSTEM
COPINGS & CILLS INTEGRATED METAL CILLS & PRESSED METAL COPINGS


Key Plan NTS

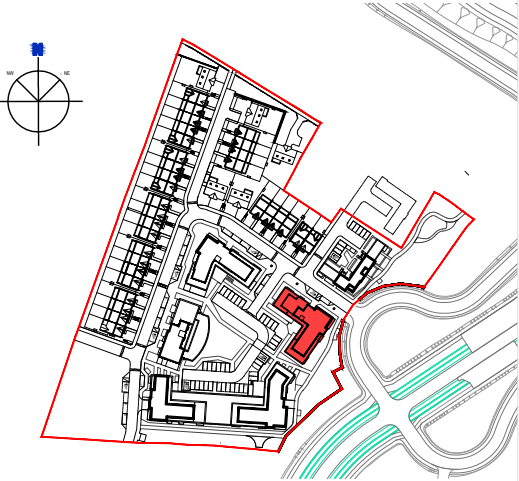

Apartment Block 01 - South East Elevation
Scale 1:200

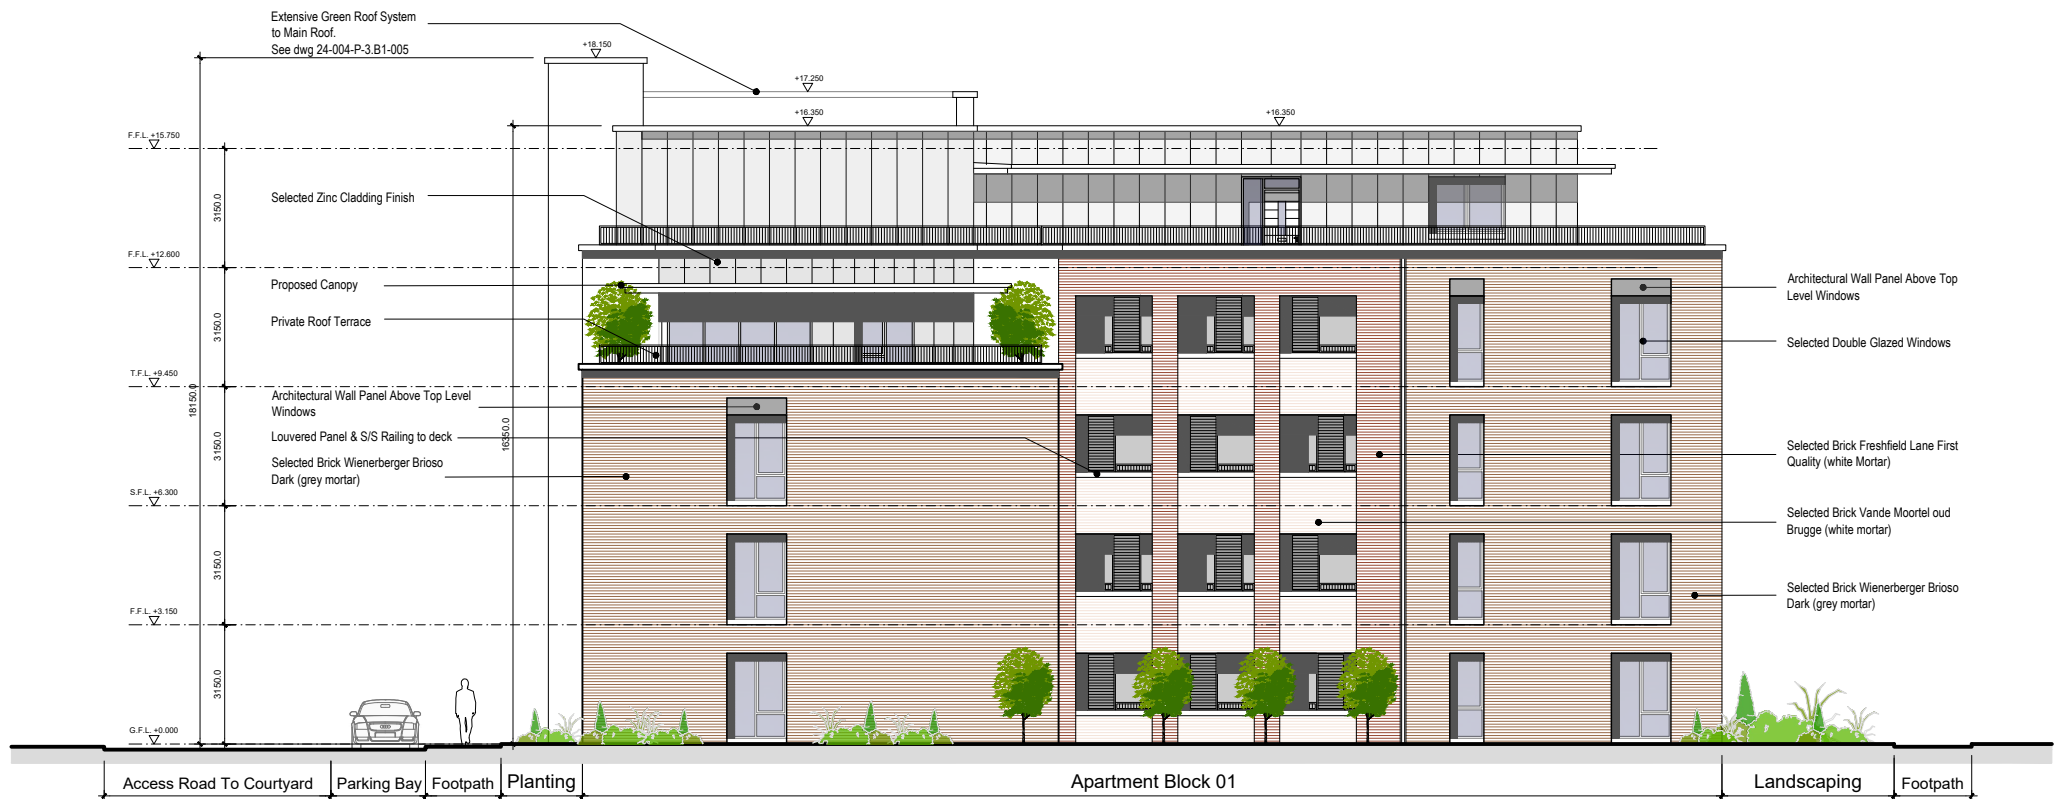 

Apartment Block 01 - North West Elevation
Scale 1:200

 

REVISIONS			DRAWN
REV	DATE		



DUIGNAN QUEEN ARCHITECTS
Hamilton House,
28 Fitzwilliam Place
Dublin 2, D02 P283
Tel: +353 (01) 7759511
Email: info@ddaarch.ie



THIS DRAWING IS COPYRIGHT © FIGURED DIMENSIONS ONLY TO BE USED			STATUS	
CLIENT MAYNOOTH MONTANE LTD		PROJECT TITLE RAILPARK WEST LRD		CBD:
DRAWING TITLE Apartment Block 01 - South East Elevation & North West Elevation		DRAWING NUMBER 24-004-P-3.B1-111		REV:
DRAWN DE	CBD PD	DATE DECEMBER 2025	SCALE 1/200 @A3	