


BLOCK C - PART V UNITS


UNIT	TYPE	AREA	ADAPTABLE UNIVERSAL
5	ONE BED	49.0 sq.m	
7	TWO BED (3 pers.)	71.1 sq.m	
20	TWO BED (3 pers.)	75.2 sq.m	
27	TWO BED	82.4 sq.m	*
29	TWO BED (3 pers.)	75.2 sq.m	
32	TWO BED (3 pers.)	75.2 sq.m	
40	TWO BED (3 pers.)	75.2 sq.m	
43	ONE BED	56.4 sq.m	
47	TWO BED (3 pers.)	75.2 sq.m	
50	TWO BED	82.4 sq.m	*
54	TWO BED (3 pers.)	75.2 sq.m	
116	TWO BED	82.4 sq.m	*
121	TWO BED	82.4 sq.m	*
136	TWO BED	82.4 sq.m	*
142	TWO BED	82.4 sq.m	*
149	TWO BED	82.4 sq.m	*



FIRST FLOOR PLAN
1:400

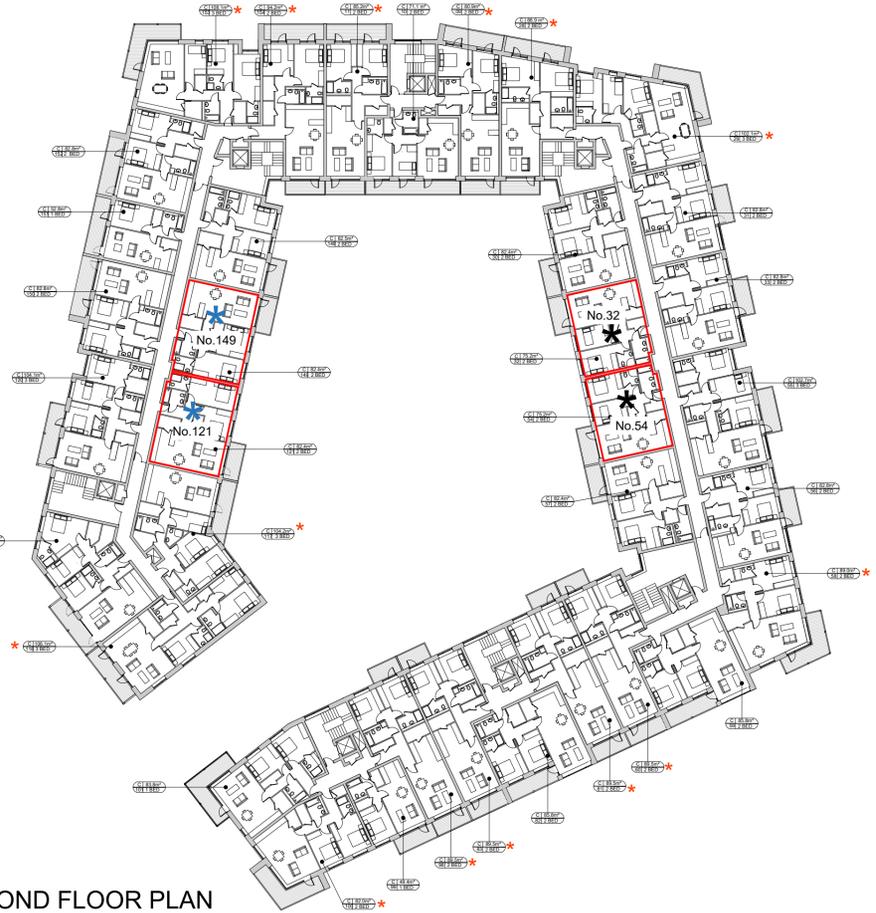

SECOND FLOOR PLAN
1:400

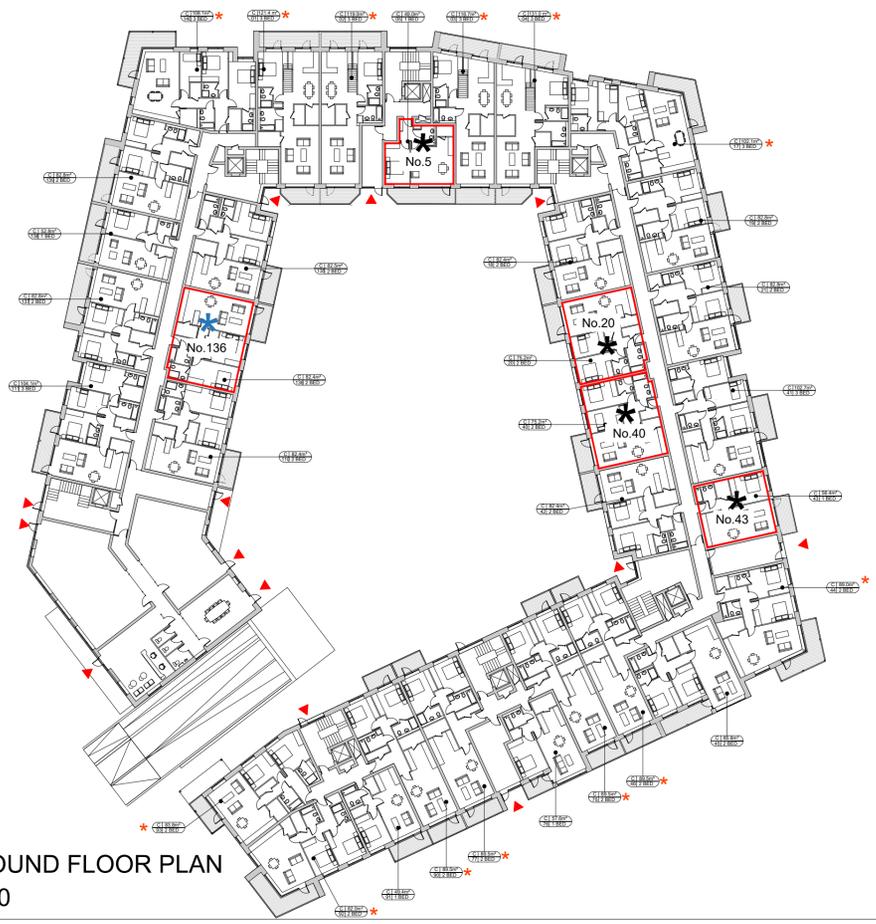


GROUND FLOOR PLAN
1:400

BLOCK C TOTAL:
2 No. ONE BEDS
7 NO. TWO BEDS (3 person)
7 NO. TWO BEDS (4 person)


16 UNITS

OVERALL TOTAL:
11 NO. ONE BEDS
30 NO. TWO BEDS


41 UNITS

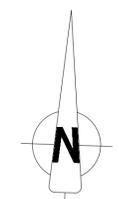

PLANNING APPLICATION

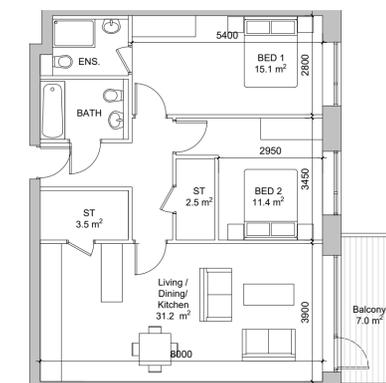

STANDARD LAYOUT
1:100

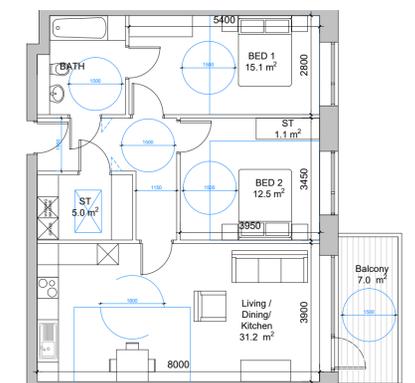

ADAPTED UNIVERSAL LAYOUT
1:100

NOTES:
— DENOTES UNIT PROPOSED FOR PART V REQUIREMENTS
* DENOTES UNIVERSAL UNITS SUBJECT TO AGREEMENT WITH SDCC
 NB. REFER TO 1:200 FLOOR PLANS AND ELEVATIONS DWGS FOR MORE DETAILS OF EACH OF THE UNITS

REVISIONS		
DATE	DESCRIPTION	No.

	PROJECT TITLE: Taylor's Lane LRD	DATE: Mar'23	DRAWN BY: PK
	DRAWING TITLE: Block C - Part V Units	SCALE: As Shown	REVISION:
	JOB NO: 22006		DRAWING NO: PL402
	<small>1 Grantham Street, Dublin 8, D08 A9V9, Ireland. Tel: 01-4788700 Fax: 01-4788711 E-Mail: enq@mcorm.com</small>		