



MAIN BUILDING
GROUND FLOOR PLAN 1:400
Area 1576.8 SQ.M

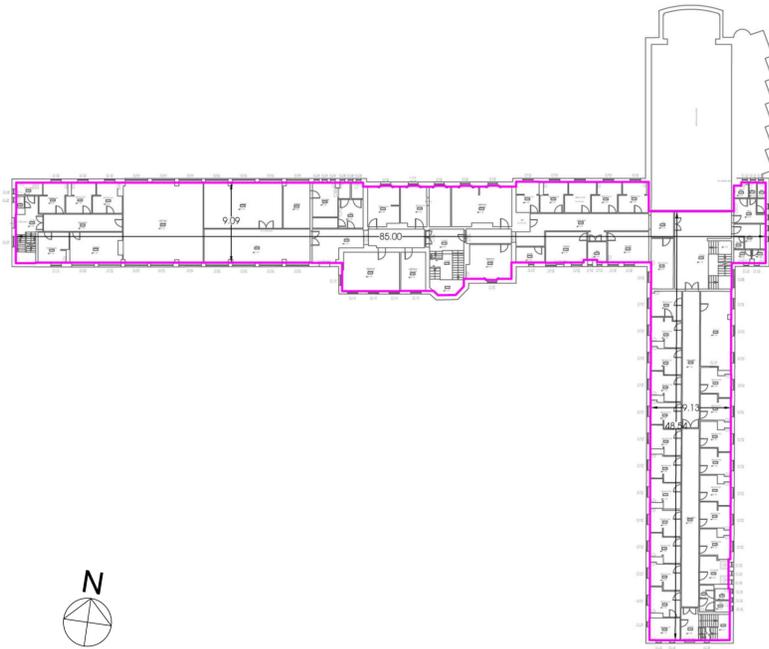


MAIN BUILDING
FIRST FLOOR PLAN 1:400
Area 1175.9 SQ.M

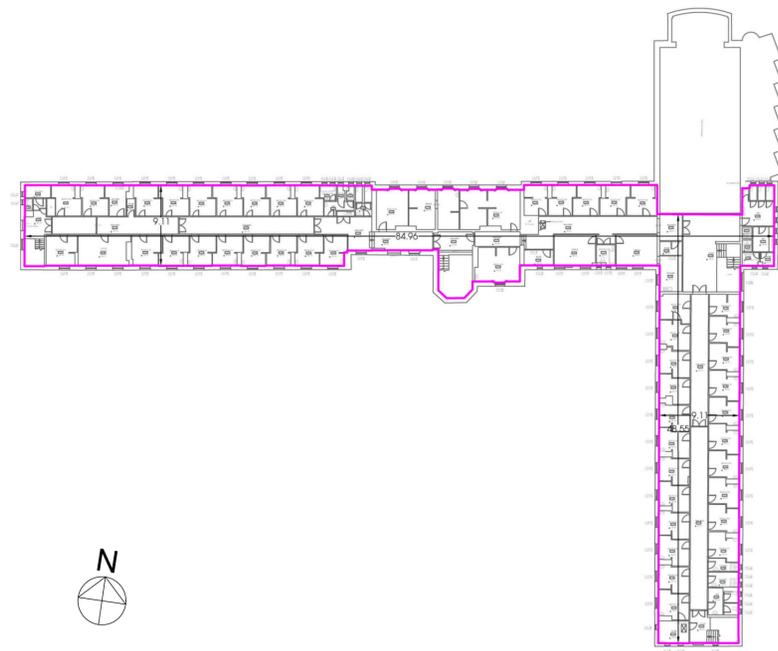

MAIN BUILDING
SECOND FLOOR PLAN 1:400
Area 1127.1 SQ.M



KEY PLAN 1:1000
(BUILDINGS HATCHED
ORANGE TO BE DEMOLISHED)

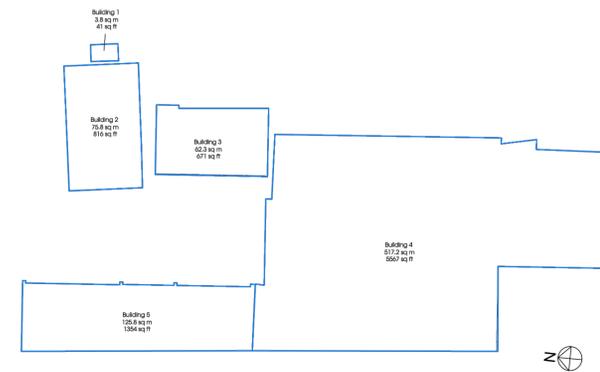

OUTBUILDINGS 1:400
TOTAL Area 784.9 SQ.M

NOTES:

DO NOT SCALE FROM
DRAWINGS. WORK TO
FIGURED DIMENSIONS
ONLY. ARCHITECT TO
BE NOTIFIED OF ALL
DISCREPANCIES.

PLANNING APPLICATION

REVISIONS		
DATE	DESCRIPTION	No.

 M ^R CROSSAN O'ROURKE MANNING ARCHITECTS	PROJECT TITLE: Taylor's Lane LRD	DATE: Mar'23	DRAWN BY: PK
	DRAWING TITLE: Buildings for Demolition Plans	SCALE: As Shown	REVISION:
1 Grantham Street, Dublin 8, D08 A9VY, Ireland. Tel: 01-4788700 Fax: 01-4788711 E-Mail: arc@mcorm.com		JOB NO: 22006	DRAWING NO: PL500