



MAIN BUILDING EAST ELEVATION 1:250



MAIN BUILDING SOUTH ELEVATION 1:250




MAIN BUILDING NORTH ELEVATION 1:250




MAIN BUILDING WEST ELEVATION 1:250



OUTBUILDINGS NORTH ELEVATION 1:250

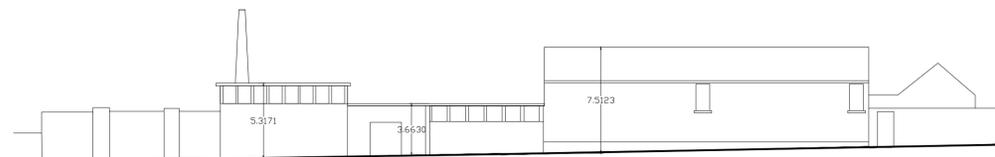

OUTBUILDINGS WEST ELEVATION 1:250

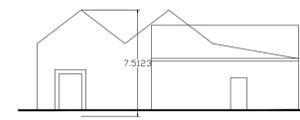

OUTBUILDINGS SOUTH ELEVATION 1:250



OUTBUILDINGS EAST ELEVATION 1:250

NOTES:

DO NOT SCALE FROM DRAWINGS. WORK TO FIGURED DIMENSIONS ONLY. ARCHITECT TO BE NOTIFIED OF ALL DISCREPANCIES.

PLANNING APPLICATION

REVISIONS		
DATE	DESCRIPTION	No.

 <small>M^R CROSSAN O'ROURKE MANNING ARCHITECTS</small>	PROJECT TITLE: Taylor's Lane LRD	DATE: Mar'23	DRAWN BY: PK
	DRAWING TITLE: Buildings for Demolition Elevations	SCALE: 1:250@A1	REVISION:
<small>1 Grantham Street, Dublin 8, D08 A9V, Ireland. Tel: 01-4788700 Fax: 01-4788711 E-Mail: arc@mcorm.com</small>	JOB NO: 22006	DRAWING NO: PL501	