



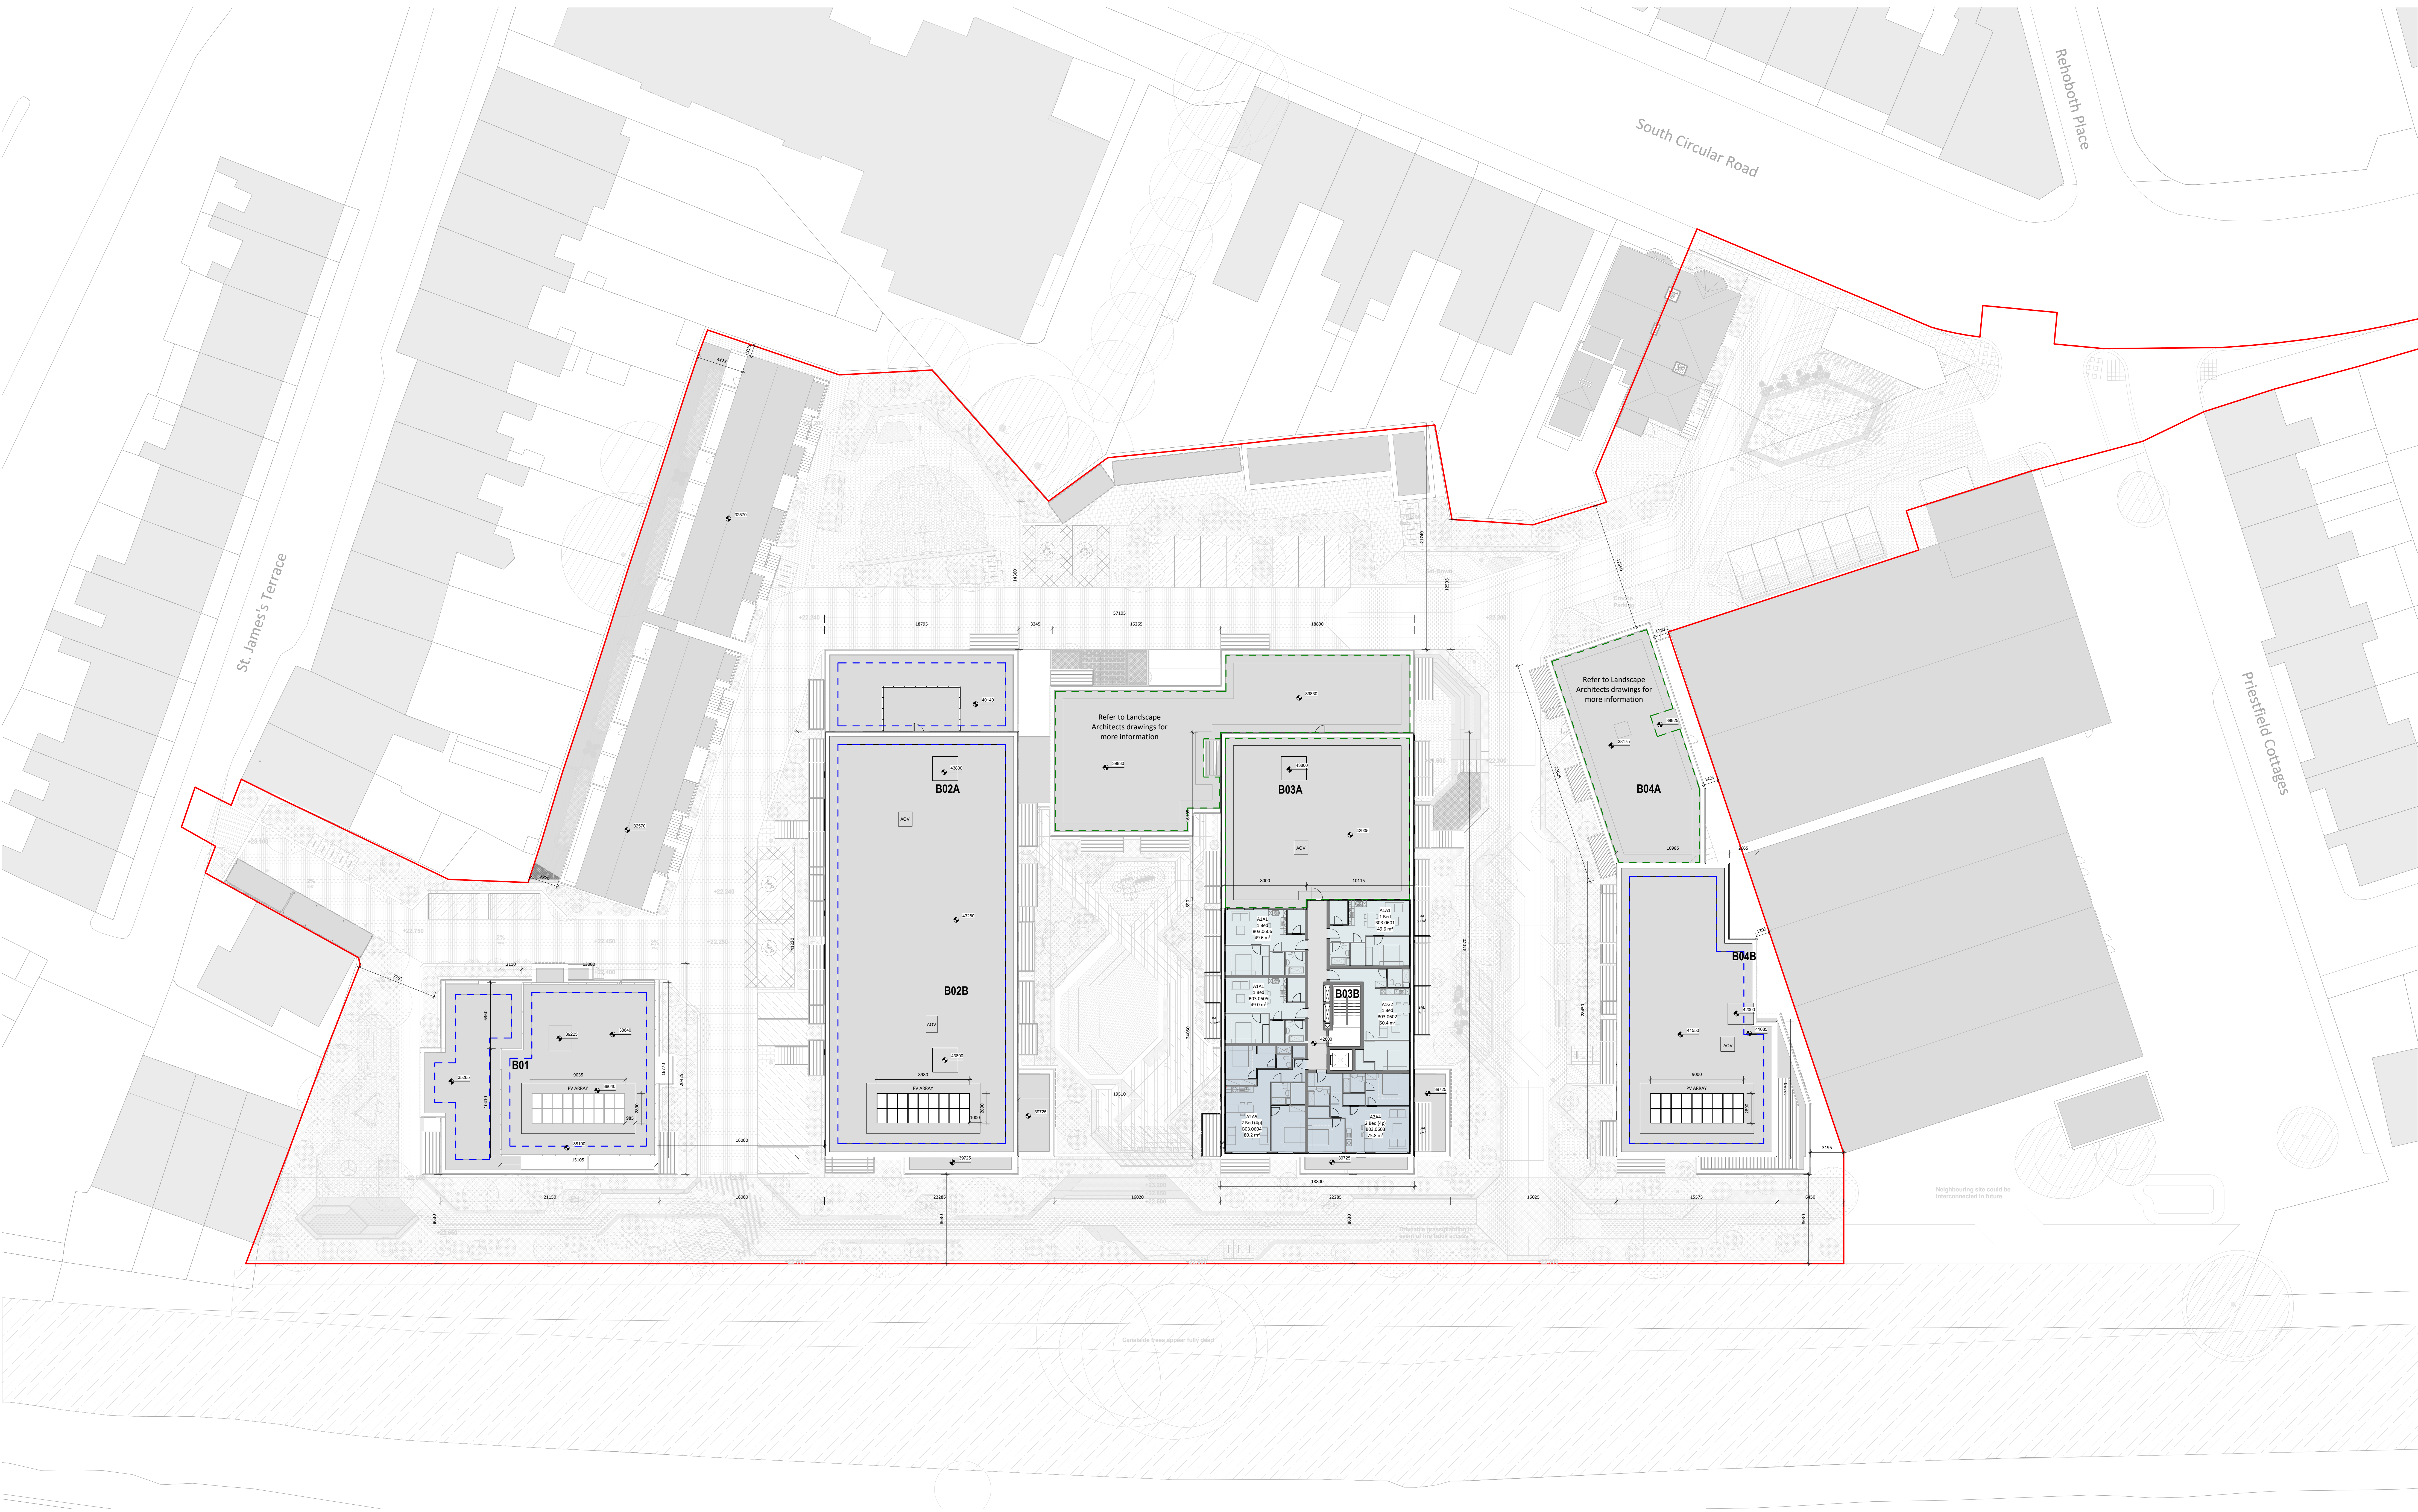


Proposed Sixth Floor Plan

SITE BOUNDARY SHOWN IN RED

 

Note: Refer to unit typology drawings for internal dimensions

- Unit Type Key
- Studio Apartment
 - 1 Bed Apartment
 - 2 Bed Apartment
 - 3 Bed Apartment

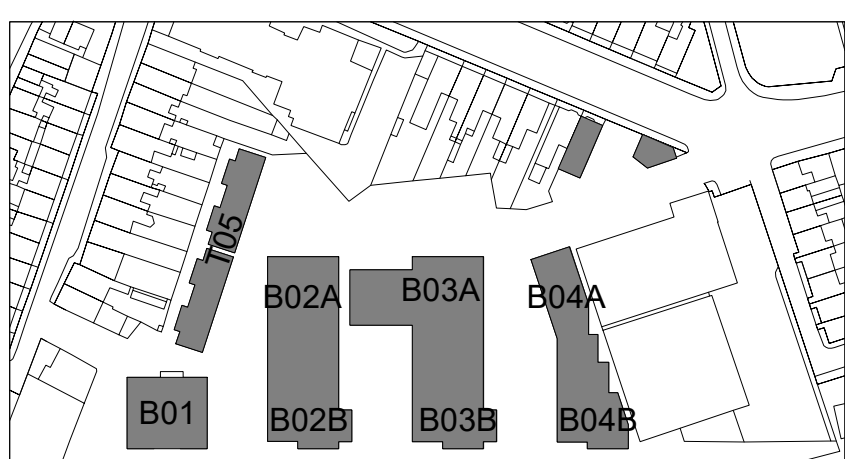

SITE KEY PLAN

Revision Description	Date	Rev. No.	Issued by
LRD PLANNING APPLICATION	05.12.2025	A3-C01	MJH/EM

Any reference to fire safety design or performance is presented for coordination purposes only. Refer only to the granted Fire Safety Certificate, and fire consultant's information for fire safety design, specification and performance.

Figured dimensions only to be used. This drawing is copyright of O'Mahony Pike Architects Ltd. All information is shared as per approved use in accordance with ISO19650-2:2018, Table 5; Standard Codes for Suitability of Models and Documents and the BEP. If the 'Status' field is empty, this information has been shared at S0 - WIP.

architecture | urban design | Dublin
email: info@omahonypike.com
tel: +353 1 202 7400
fax: +353 1 283 0822
www.omahonypike.com

The Chapel
Mount St. Anne's
Milltown, Dublin 6
D06 N932 Ireland

Cork
One South Mall
Cork City
Co. Cork
T12 CCN3 Ireland

Project Code: 20016A
Project Lead: MJH
Drawn By: MN
Job No.: 20016A
Purpose: Planning

Client: White Heather
Location: White Heather Industrial Estate, South Circular Road, Dublin 8
Green Urban Logistics 3 White Heather Propco Limited.

Drawing Title: Proposed Sixth Floor Plan
Drawing No.: 20016A-OMP-ZZ-06-DR-A-1006