


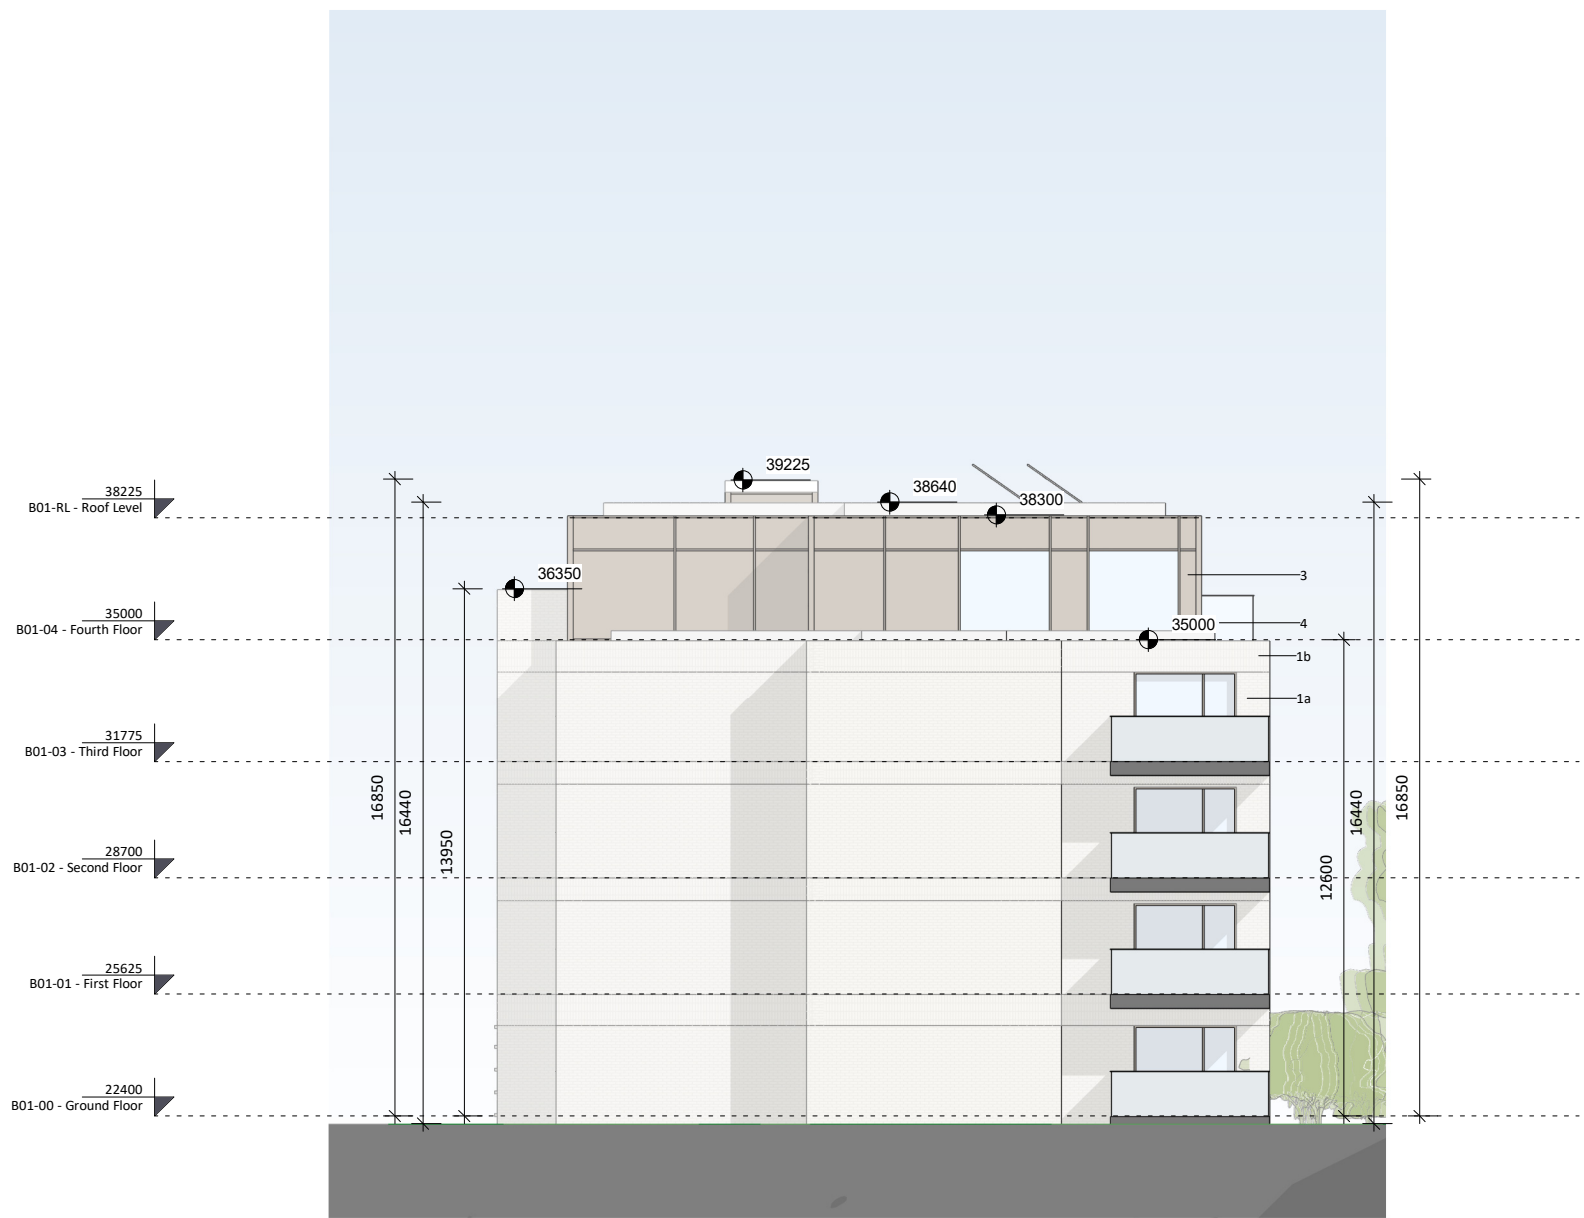


① Block 01 West Elevation
1 : 200




② Block 01 South Elevation
1 : 200




③ Block 01 East Elevation
1 : 200

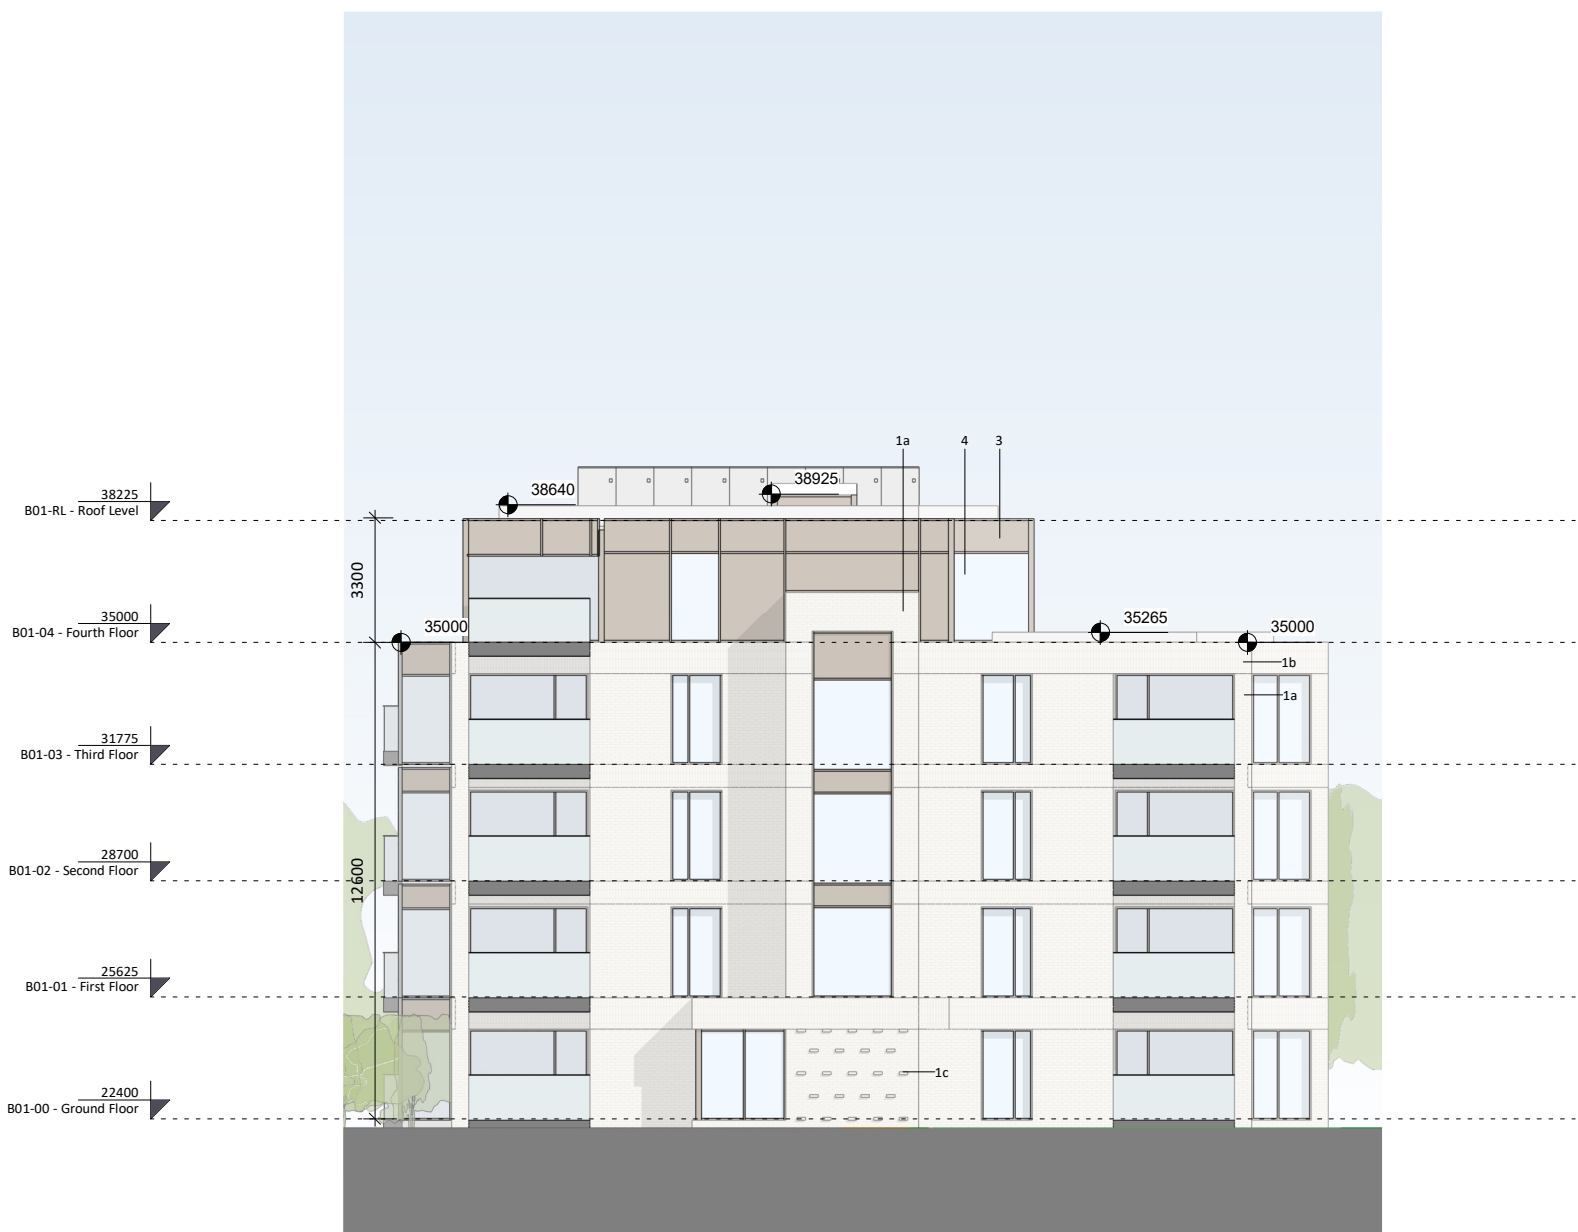

④ Block 01 North Elevation
1 : 200

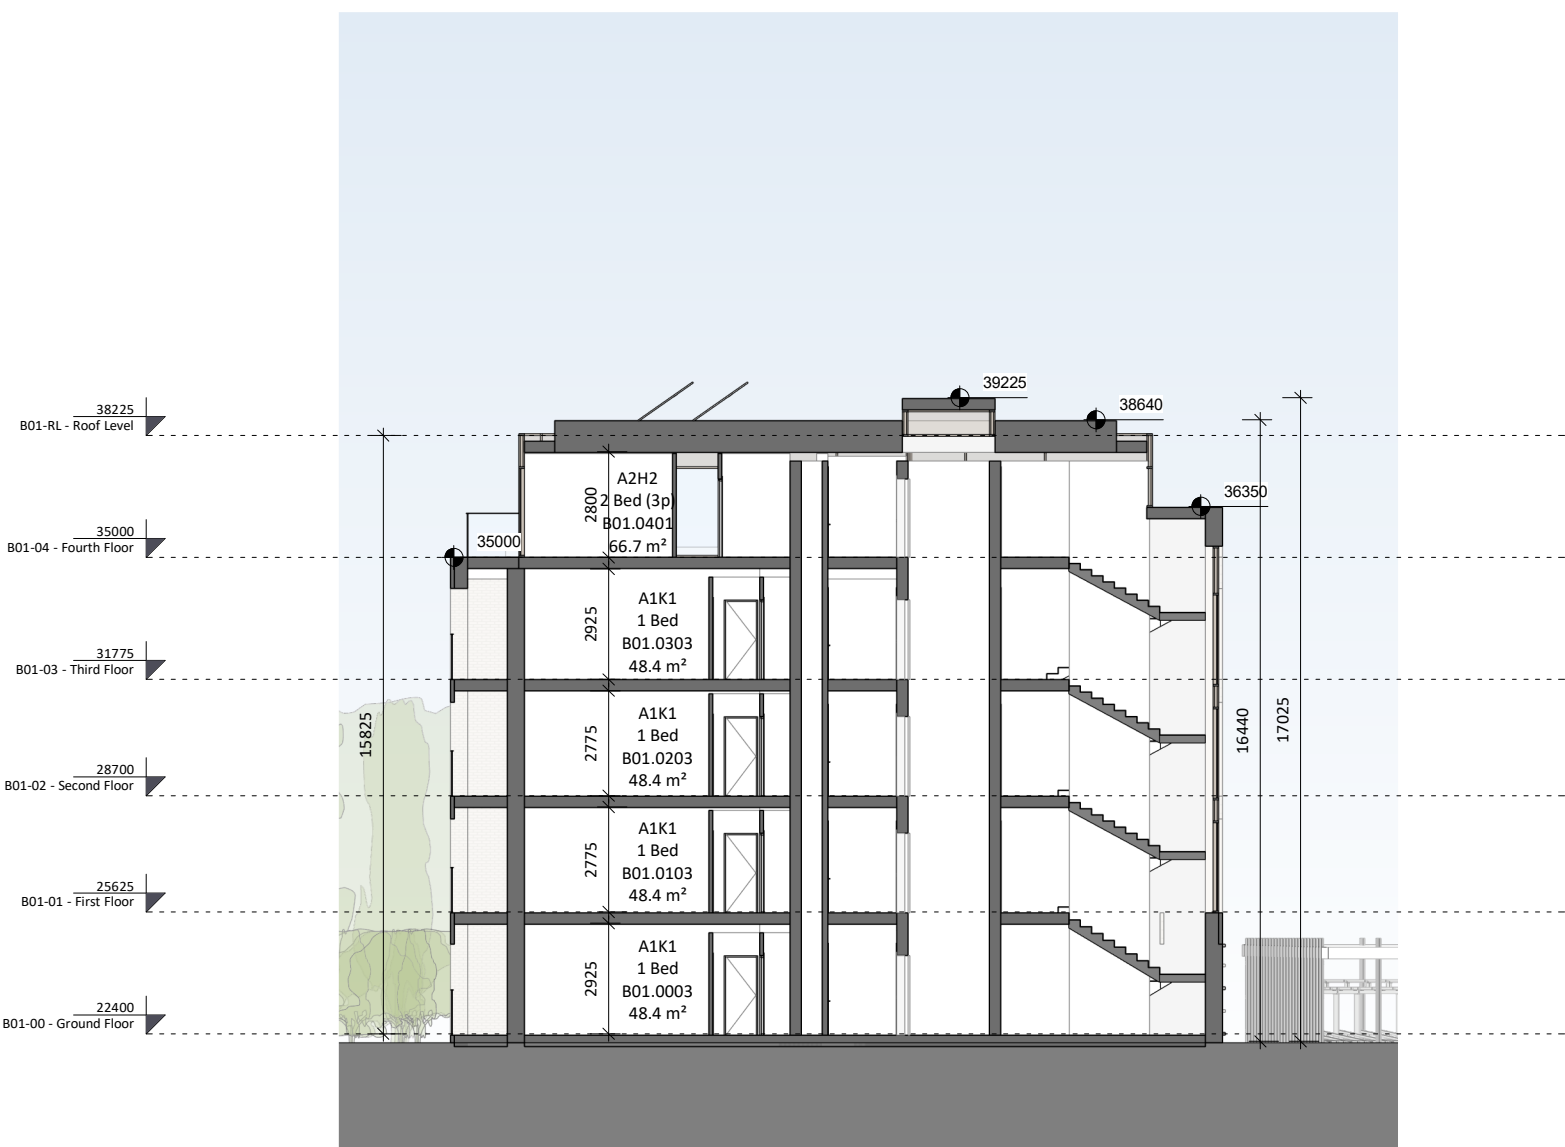



⑤ Block 01 N/S Section
1 : 200

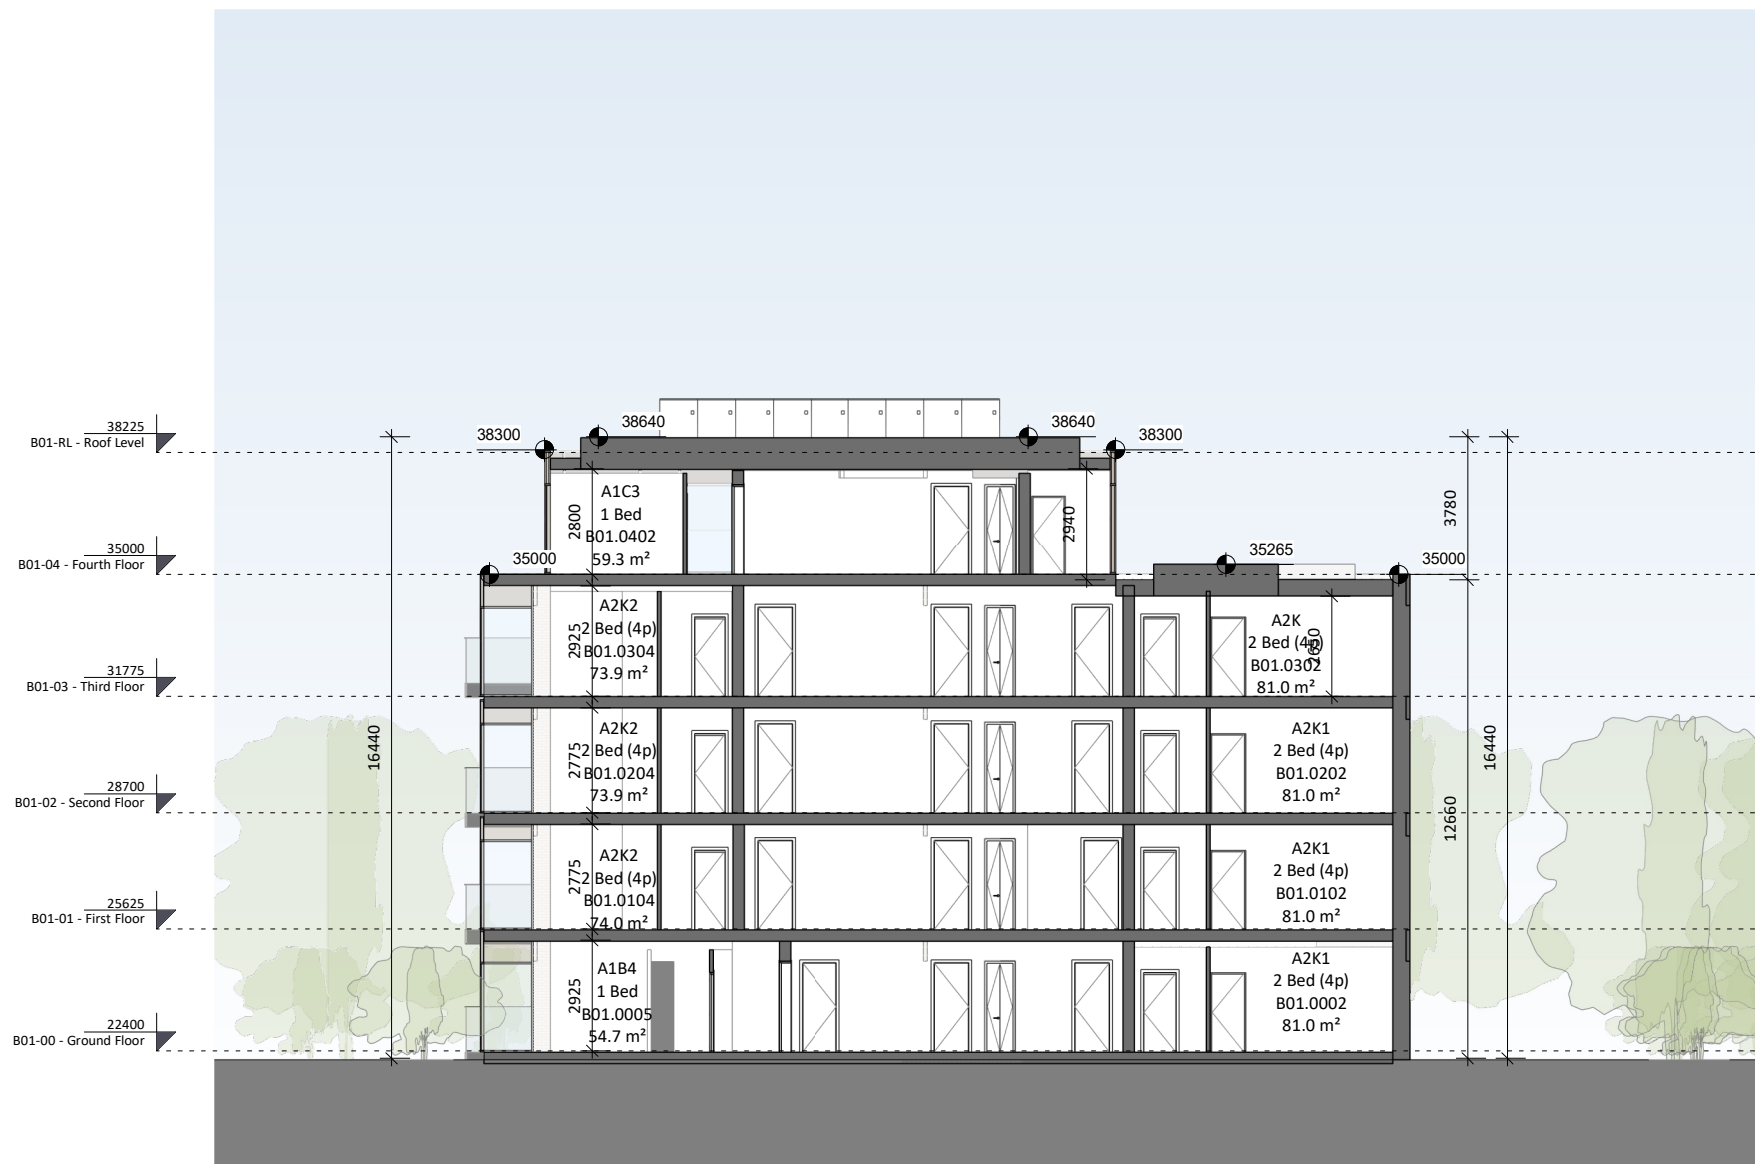

⑥ Block 01 E/W Section
1 : 200

Proposed Block 01 Elevations & Sections

Materials Legend	
1a	Selected White Brick
1b	Selected White Brick - Soldier Course
1c	Selected White Brick - Projecting Detail
2a	Selected Buff Brick
2b	Selected Buff Brick - Soldier Course
3	Selected Bronze Metal
4	Selected Glass
5	Selected Tile/Slate Finish to Roof

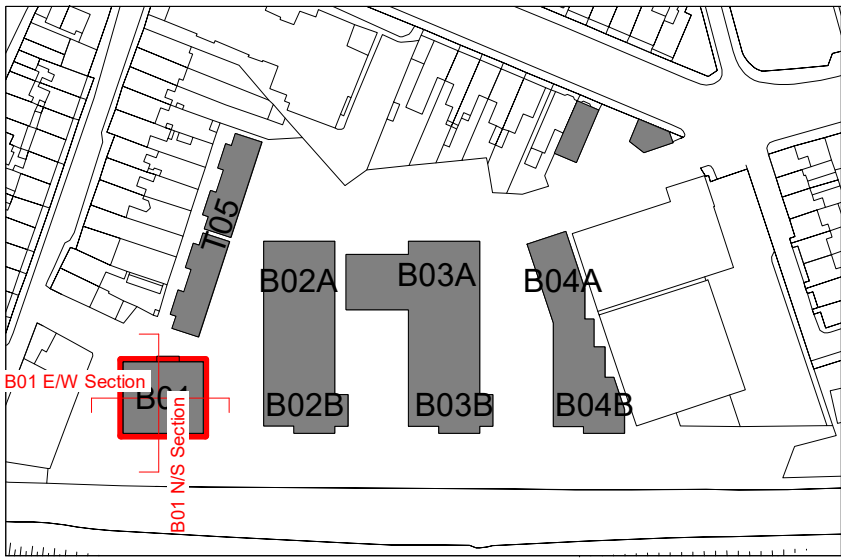 

SITE KEY PLAN

Revision Description	Date	Rev. No.	Issued by
LRD PLANNING APPLICATION	05.12.2025	A3-C01	MJH/EM

Any reference to fire safety design or performance is presented for coordination purposes only. Refer only to the granted Fire Safety Certificate, and fire consultant's information for fire safety design, specification and performance.

Figured dimensions only to be used. This drawing is copyright of O'Mahony Pike Architects Ltd. All information is shared as per approved use in accordance with ISO19650-2:2018, Table 5; Standard Codes for Suitability of Models and Documents and the BEP. If the 'Status' field is empty, this information has been shared at 50 - WIP.

architecture urban design email: info@omahonypike.com tel: +353 1 202 7400 fax: +353 1 283 0822 www.omahonypike.com			Dublin The Chapel Mount St. Anne's Milltown, Dublin 6 D06 XNS2 Ireland	Cork One South Mall Cork City Co. Cork T12 CCN3 Ireland	Project Code: 20016A Project Lead: MJH Drawn By: MN Job No.: 20016A Purpose: Planning	Scale @ A1: 1 : 200 Date: 05.12.2025 Revision: A3-C01 Status: A3
--	--	--	---	--	--	---

Project: White Heather
Location: White Heather Industrial Estate, South Circular Road, Dublin 8
Client: Green Urban Logistics 3 White Heather Propco Limited.

Drawing Title: Proposed Block 01 Elevations & Sections
Drawing No.: 20016A-OMP-ZZ-ZZ-DR-A-2101

Source File: 20016A-OMP-ZZ-ZZ-M3-A-0001.rvt