




1 Cycle Storage - Plan  
1 : 50

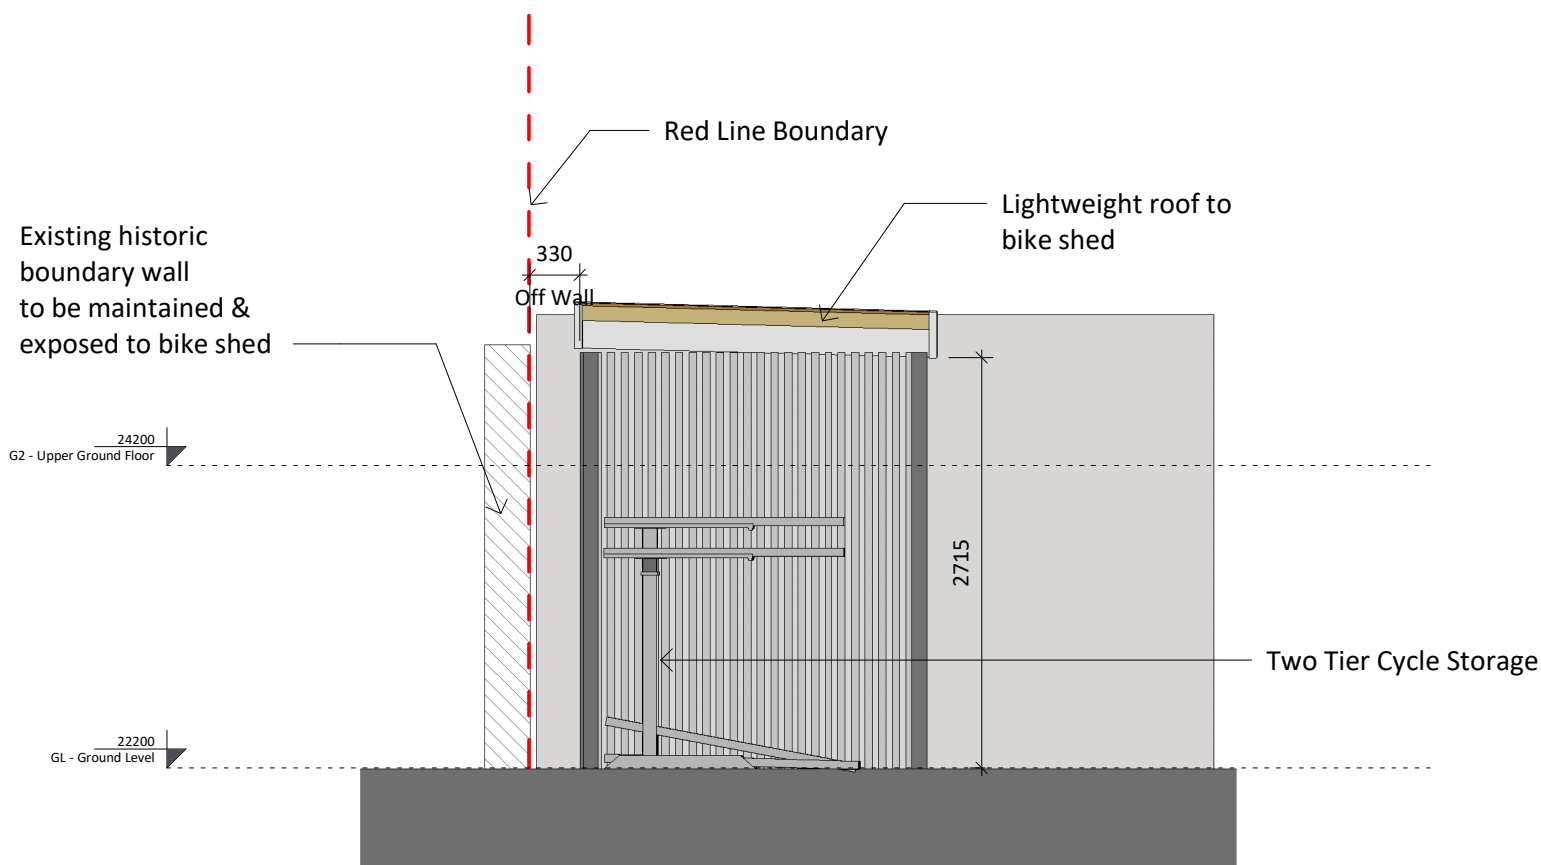


5 Bike Store Section A-A  
1 : 50

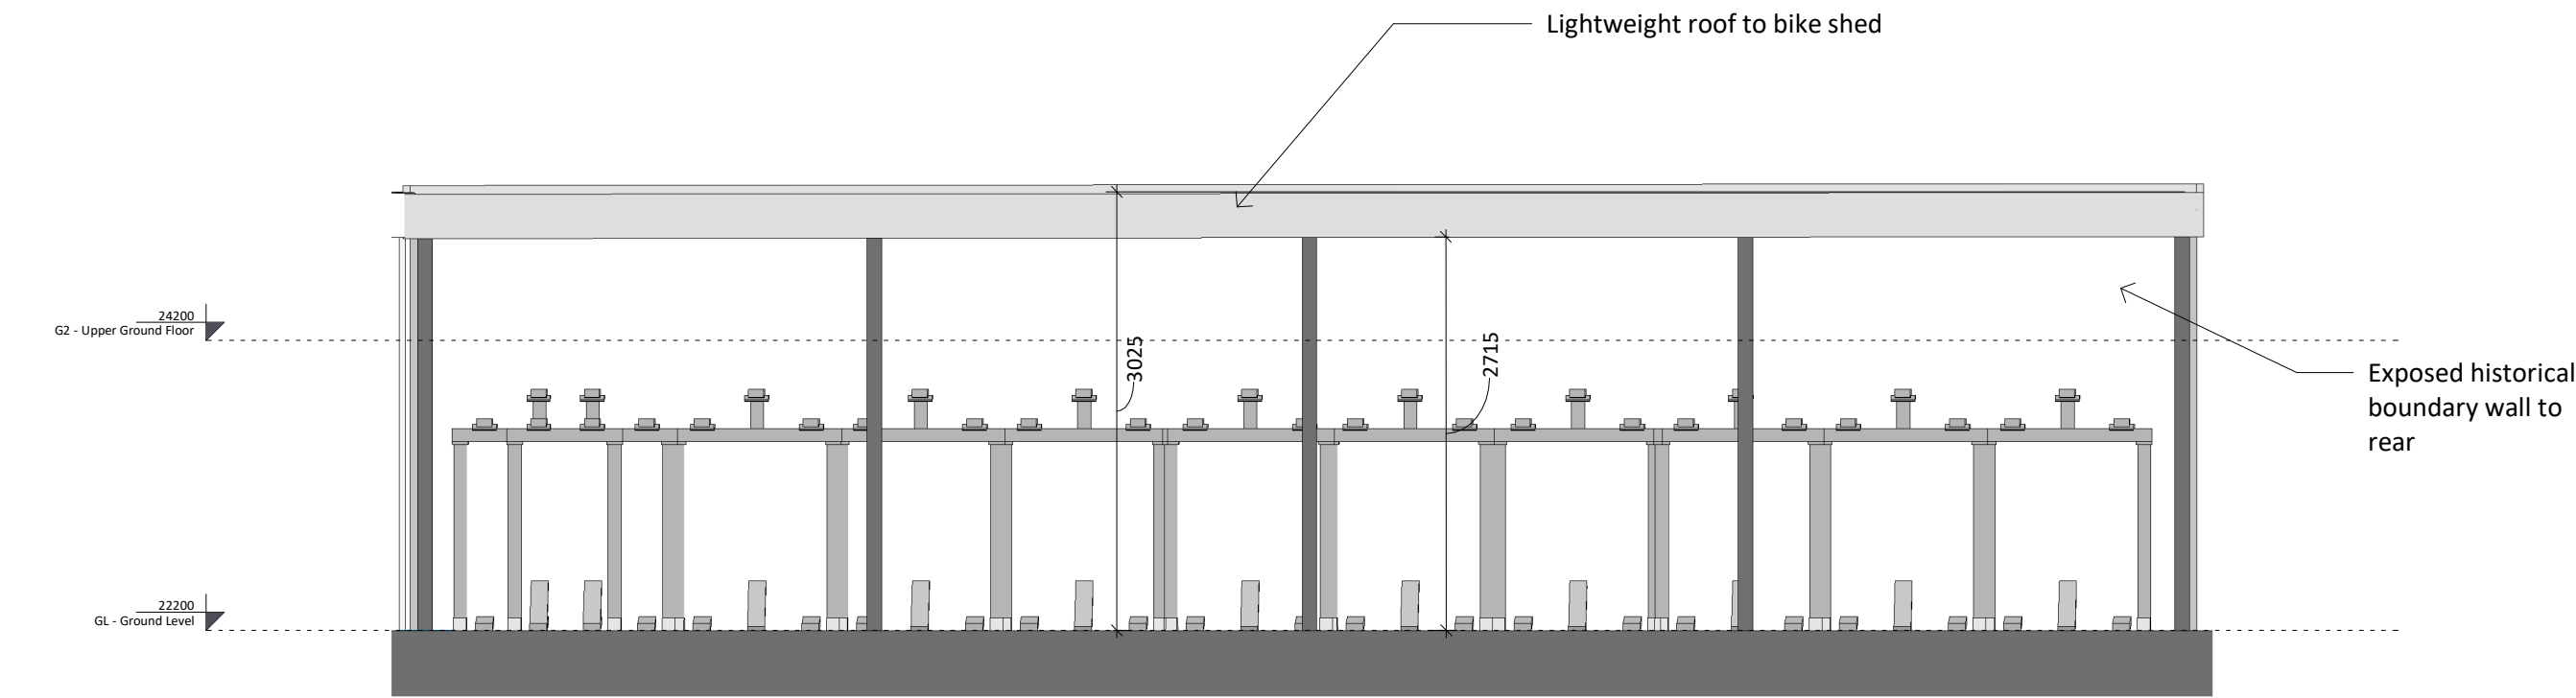

2 Cycle Store - South Elevation  
1 : 50

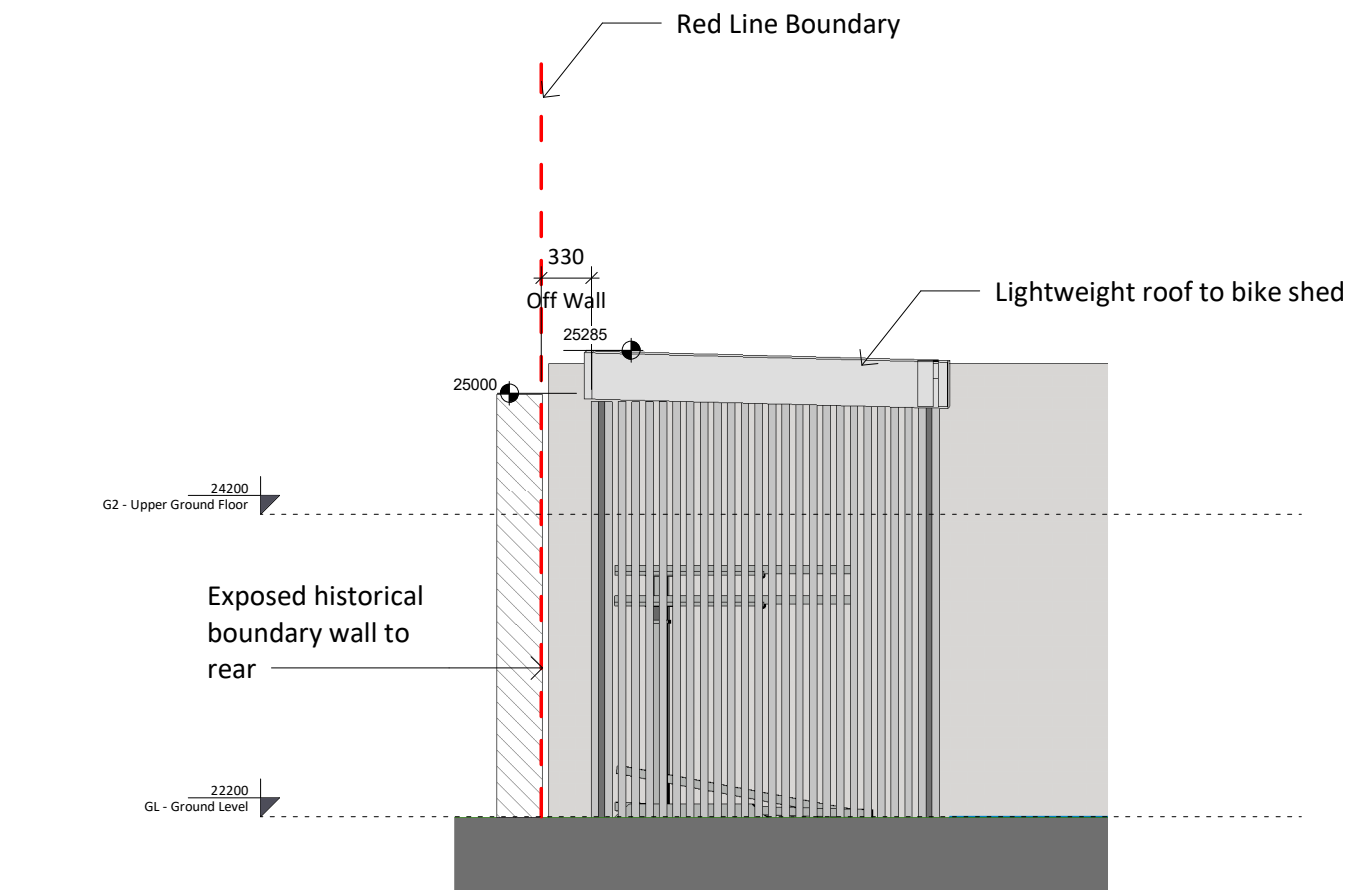


3 Cycle Storage - West Elevation  
1 : 50

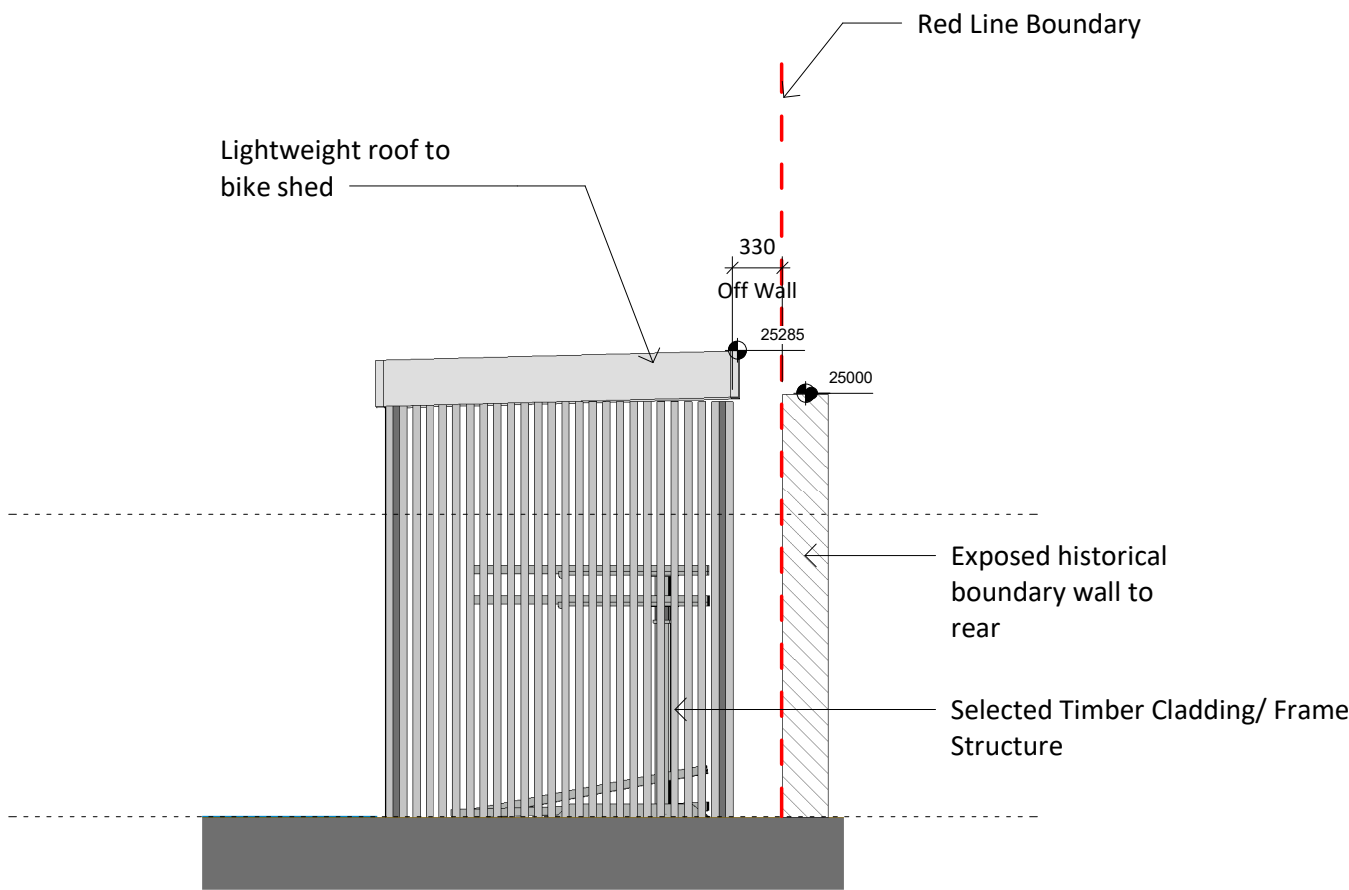

4 Cycle Storage - East Elevation  
1 : 50

## Typical Bike Store Plans, Elevations & Section

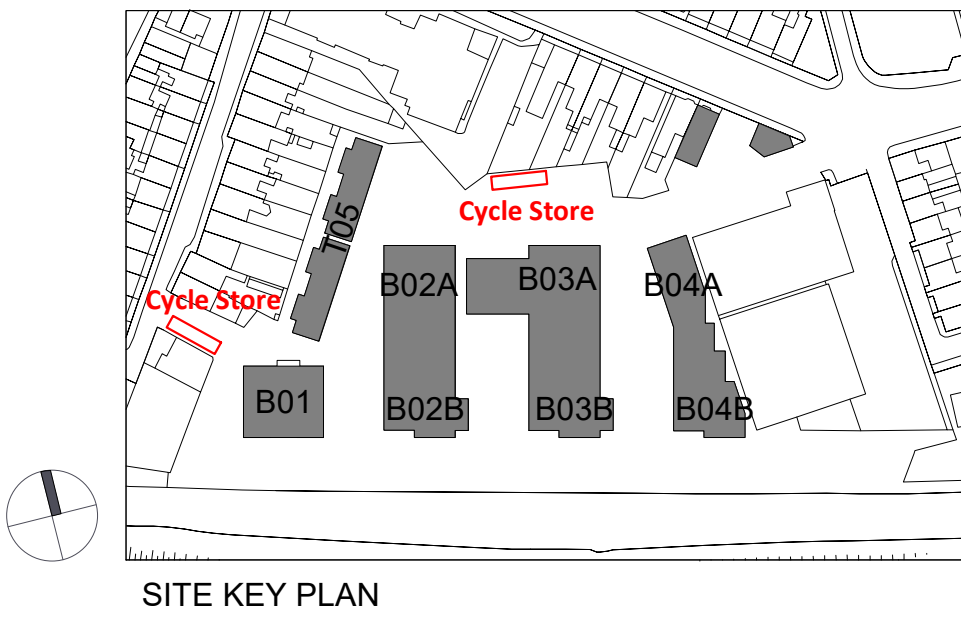

Revision Description	Date	Rev. No.	Issued by
LRD PLANNING APPLICATION	05.12.2025	A3-C01	MJH/EM
Any reference to fire safety design or performance is presented for coordination purposes only. Refer only to the granted Fire Safety Certificate, and fire consultant's information for fire safety design, specification and performance.			
Figured dimensions only to be used. This drawing is copyright of O'Mahony Pike Architects Ltd. All information is shared as per approved use in accordance with ISO19650-2:2018, Table 5; Standard Codes for Suitability of Models and Documents and the BEP. If the 'Status' field is empty, this information has been shared at S0 - WIP.			

 architecture   urban design email: info@omahonypike.com tel: +353 1 202 7400 fax: +353 1 283 0822 www.omahonypike.com	<b>Dublin</b> The Chapel Mount St. Anne's Milltown, Dublin 6 D06 XN52 Ireland	<b>Cork</b> One South Mall Cork City Co. Cork T12 CCN3 Ireland	<b>Project Code:</b> 20016A	<b>Scale @ A1:</b> 1 : 50
			<b>Project Lead:</b> MJH	<b>Date:</b> 05.12.2025
			<b>Drawn By:</b> EM	<b>Revision:</b> A3-C01
			<b>Job No.:</b> 20016A	<b>Status:</b> S0
			<b>Purpose:</b> Planning	
<hr/>				
<b>Project:</b>	White Heather			
<b>Location:</b>	White Heather Industrial Estate, South Circular Road, Dublin 8			
<b>Client:</b>	Green Urban Logistics 3 White Heather Propco Limited.			
<hr/>				
<b>Drawing Title:</b>	Typical Bike Store Plans, Elevations & Section			
<b>Drawing No.:</b>	20016A-OMP-ZZ-ZZ-DR-A-5515			

Source File: 20016A-OMP-ZZ-ZZ-M3-A-0001.rvt