

GENERAL NOTE:
THIS DRAWING TO BE READ IN CONJUNCTION WITH ARCHITECT'S DRAWINGS, AND CONSULTANT ENGINEER'S DRAWINGS AND SPECIFICATIONS.


SCHEDULE OF ACCOMMODATION

BLOCK A	
1 BED	11
2 BED (3 person)	5
2 BED (4 person)	89
3 BED DUPLEX (5 person)	5
3 BED (5 person)	8
TOTAL	118 Apartments

NO. OF FLOORS	5 storey	
BASEMENT		
BICYCLE STORES	118 No.	
CAR PARKING	78 No.	SPACES
GROSS AREAS	11948 m ²	Residential
	359 m ²	Retail
	3263 m ²	Basement
NET AREA	9754 m ²	Residential

LEGEND

- * Dual Aspect Unit
- CORE 1 Core Number
- F.F.L. 0.000m Finished Floor Level
- Block Block
- Apartment Area (m²) Apartment Area (m²)
- No. of Beds No. of Beds
- Apartment Number Apartment Number
- Apartment Entrance
- Finished Floor Level
- Store
- Outline of Block Above

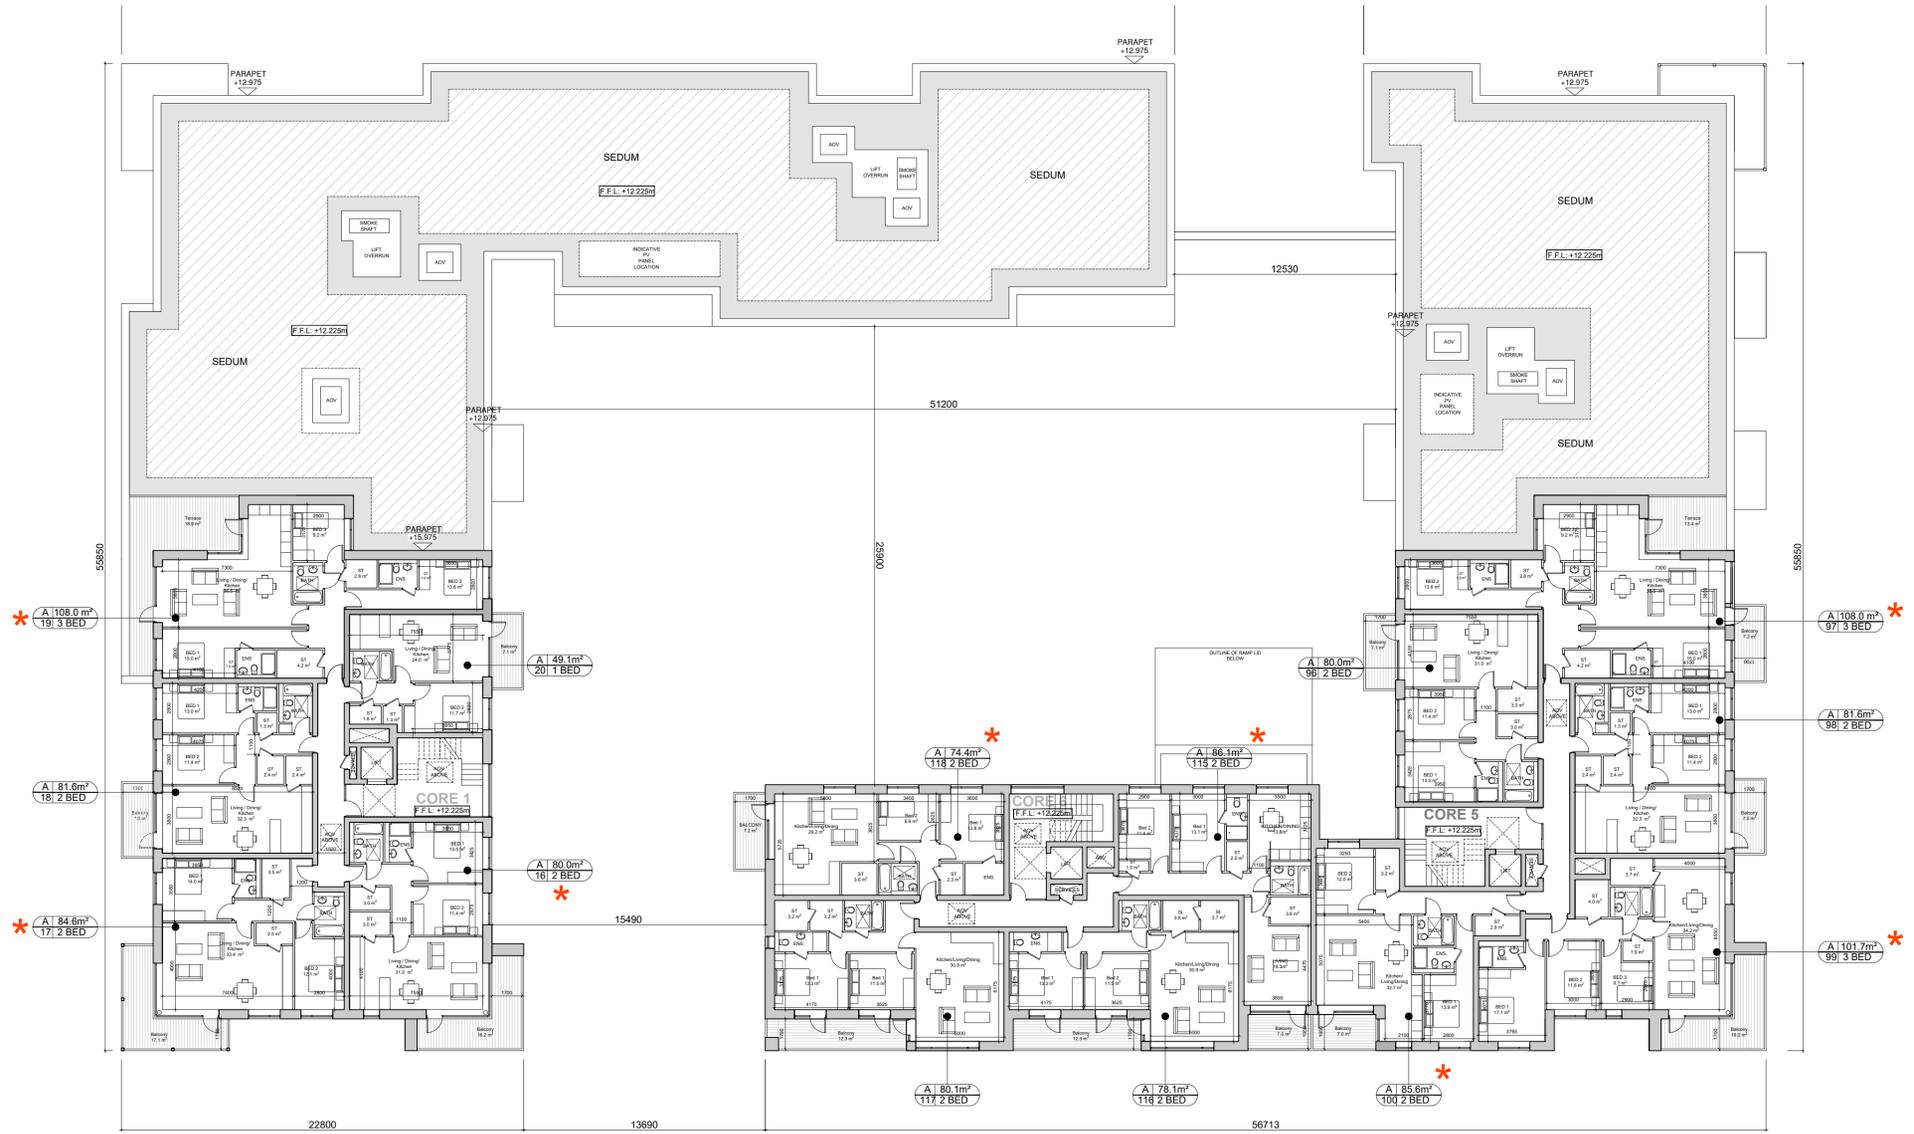

NOTES:
DO NOT SCALE FROM DRAWINGS. WORK TO FIGURED DIMENSIONS ONLY. ARCHITECT TO BE NOTIFIED OF ALL DISCREPANCIES.

NOTE: ALL HEIGHTS TAKEN FROM GROUND FLOOR LEVEL. PLEASE REFER TO ELEVATIONS FOR OVERALL HEIGHTS IN PARTICULAR AREAS OVER LOWER GROUND FLOOR LEVEL

PLANNING APPLICATION

REVISIONS		
DATE	DESCRIPTION	No.

M Corm McROSSAN O'ROURKE MANNING ARCHITECTS	PROJECT TITLE: Taylor's Lane LRD	DATE: Mar'23	DRAWN BY: PK
	DRAWING TITLE: Block A - Fourth Floor Plan	SCALE: 1:200@A1	REVISION:
JOB NO: 22006		DRAWING NO: PL105	
1 Grantham Street, Dublin 8, D08 A9V9, Ireland. Tel: 01-4788700 Fax: 01-4788711 Email: aorc@mcorm.com			