



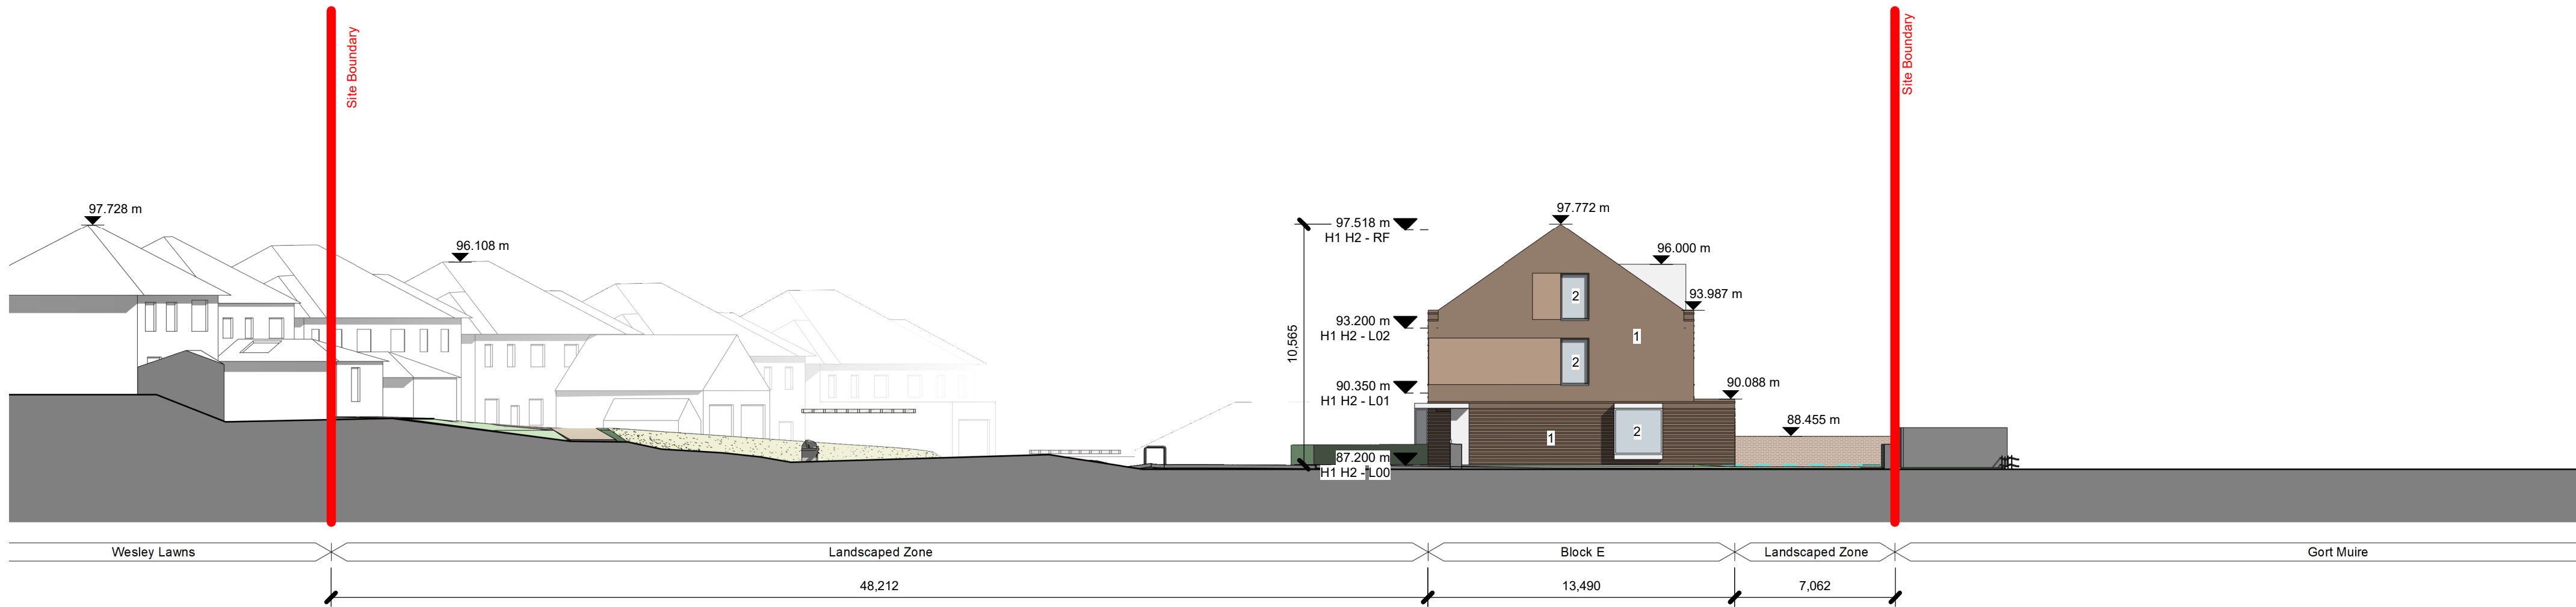

General Arrangement Elevation - North / East
1 : 200

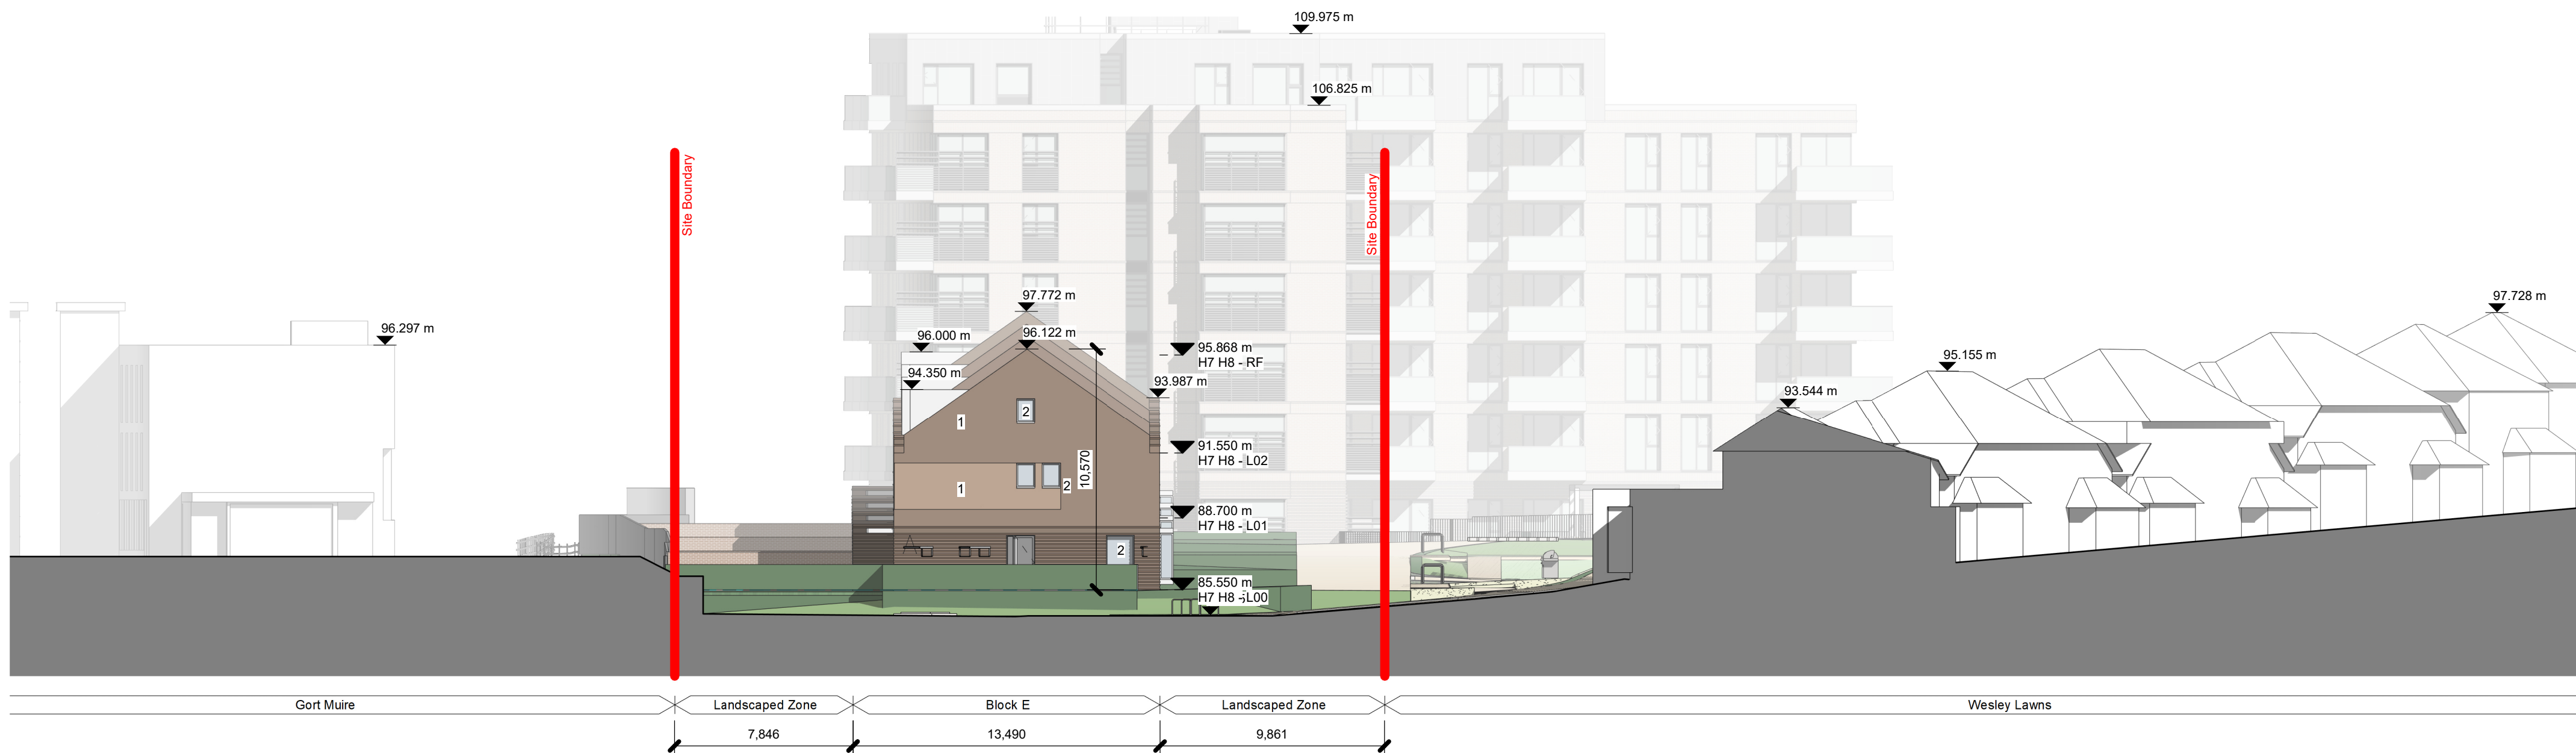


General Arrangement Elevation - South / West
1 : 200

Notes:

- Do not scale from this drawing. Use figured dimensions in all cases.
- Verify dimensions on site and report any discrepancies to the Architect immediately.
- This drawing is to be read in conjunction with the Architect's Specification.
- © This drawing is copyright and may only be reproduced with the Architect's permission.

Drawing Notes:

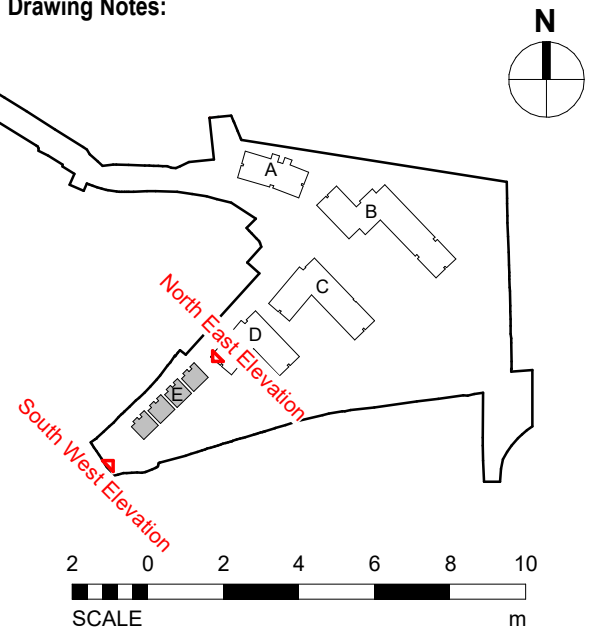

- Materials:**
- 1 LIGHT RED BRICK
 - 2 CLEAR GLASS GLAZING
 - 3 DARK GREY ROOF TILES
 - 4 DARK GREY ALUMINIUM RAINSCREEN CLADDING

NOTE: SHADOWS INDICATED ON ELEVATIONS.
THIS WILL CHANGE THE APPEARANCE OF THE
COLOURS INDICATED ABOVE.

Block E Wall Material Takeoff

Material: Name	Material: Area	Percentage
----------------	----------------	------------

Rev.	Date	Drawn	Details of Issue / Revision
------	------	-------	-----------------------------

Issues & Revisions



Dartry Mills,
Dartry Road
Dublin 6,
D06 Y0E3
T: +353 (0)1 498 7000
W: www.reddyarchitecture.com
E: info@reddyarchitecture.com

Client Details:

No. 1 Wyckham Land Limited

Project Details:

Block E, Residential Development
Marmalade Lane, Wyckham Avenue, Dundrum,
Dublin 16

Drawing Title:

Block E, Planning Permission Elevations, Sheet 2

Job No.	Sheet Size:	Scale @A1:
P21-015D	A1_Landscape	As indicated
Issue Date:	Drawn By:	Reviewed By:
15.10.2025	FPL	MR

Status	Purpose of Issue
P3	Stage 2 SHD Submission

Project - System - Spatial Zone - Level - Type - Originator - Role - Number	Revision
---	----------

MLD-1-02-BE-ZZZ-DR-RAU-AR-2002

P02