



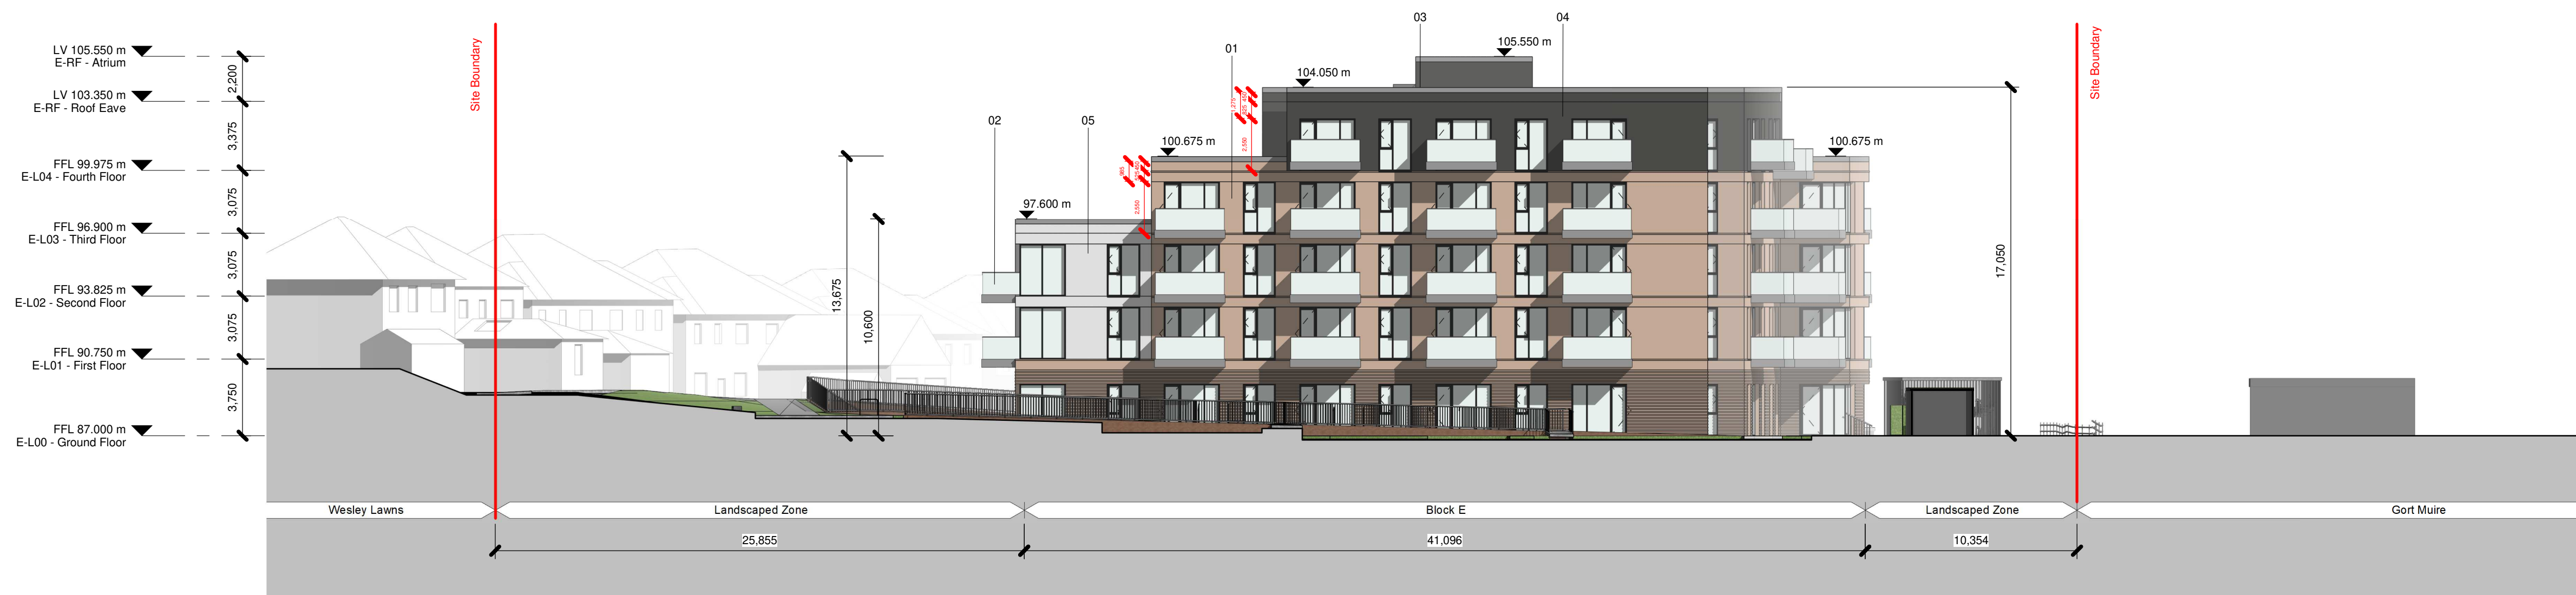

General Arrangement Elevation - North / East
1 : 200

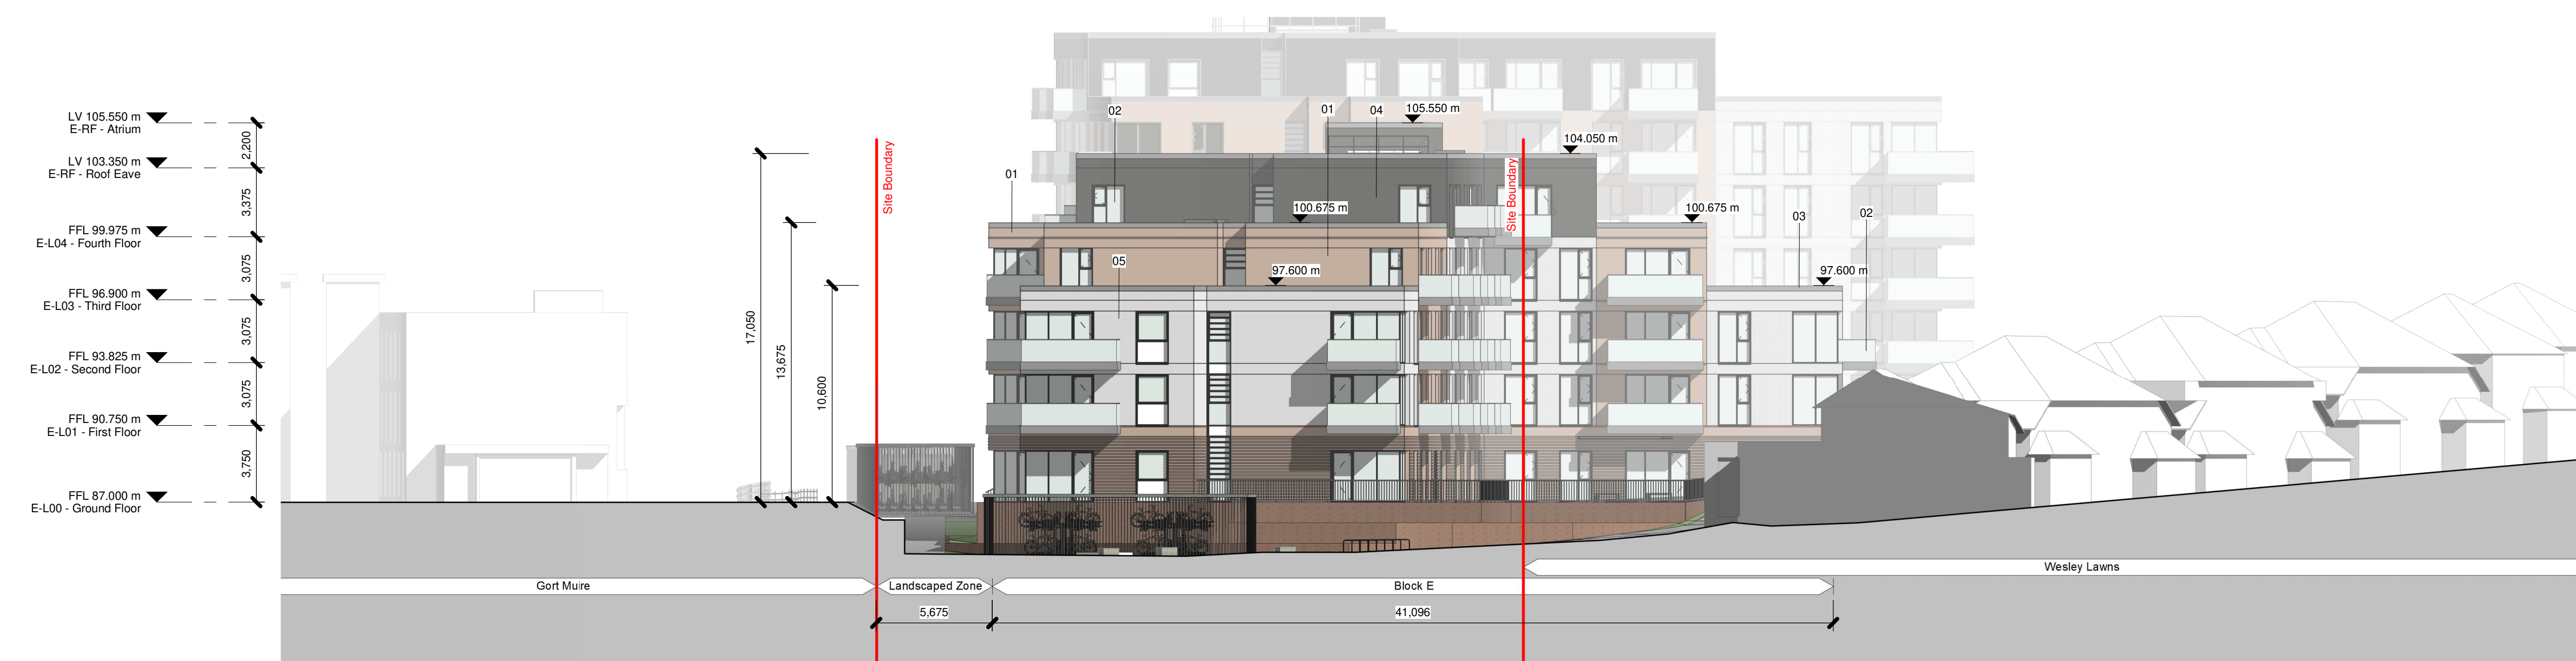


General Arrangement Elevation - South / West
1 : 200

Notes:

- Do not scale from this drawing. Use figured dimensions in all cases.
- Verify dimensions on site and report any discrepancies to the Architect immediately.
- This drawing is to be read in conjunction with the Architect's Specification.
- © This drawing is copyright and may only be reproduced with the Architect's permission.

Drawing Notes:

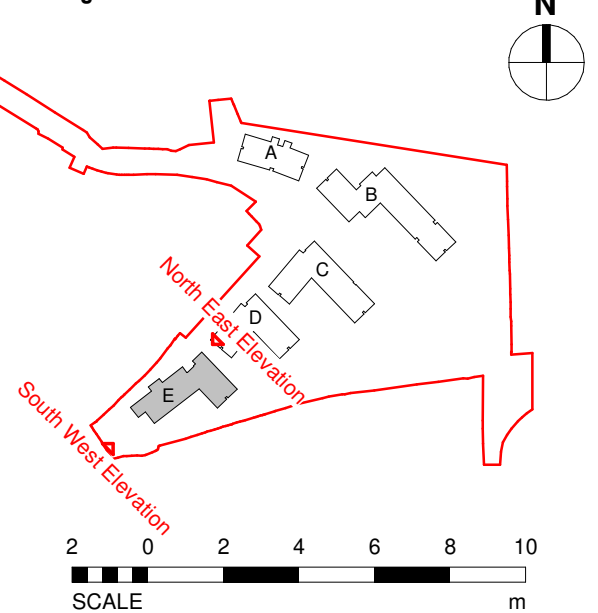

	01 LIGHT RED BRICK
	02 CLEAR GLASS GLAZING
	03 LIGHT GREY ANODIZED ALUMINIUM
	04 DARK GREY ALUMINIUM RAINSCREEN CLADDING
	05 WHITE RENDER

NOTE: SHADOWS INDICATED ON ELEVATIONS.
THIS WILL CHANGE THE APPEARANCE OF THE
COLOURS INDICATED ABOVE.

Block E Wall Material Takeoff		
Material: Name	Material: Area	Percentage
RAU_Brick	884.7 m²	45%
RAU_Brick_Vertica	284.0 m²	15%
RAU_Cladding	374.0 m²	19%
RAU_Render	406.4 m²	21%
Grand total: 284	1,949.1 m²	100%

PERMITTED BY SHD Ref 312170-21

Rev.	Date	Drawn	Details of Issue / Revision
P4.1	26.11.2021	DC	SHD Stage 3 Planning Permission Submission (Revision)
P4.0	05.11.2021	DC	SHD Stage 3 Planning Permission Submission
P3.0	02.07.2021	DC	Stage 2 SHD Submission
P1.0	11.06.2021	DC	Subtable for Information

Issues & Revisions	
	Dartry Mills, Dartry Road Dublin 6, D06 Y0E3 T: +353 (0)1 498 7000 W: www.reddyarchitecture.com E: info@reddyarchitecture.com

Client Details:
No. 1 Wyckham Land Limited

Project Details:
Block E, Residential Development
Marmalade Lane, Wyckham Avenue, Dundrum,
Dublin 16

Drawing Title:
Block E, Planning Permission Elevations, Sheet 2

Job No.	Sheet Size:	Scale @A1:
P21-015D	A1_Landscape	As indicated
Issue Date:	Drawn By:	Reviewed By:
02.07.2021	DC	JH
Status	Purpose of Issue	
P3	Stage 3 SHD Submission	
Project - System - Spatial Zone - Level - Type - Originator - Role - Number		Revision
MLD-1-02-BE-ZZZ-DR-RAU-AR-2002		P4.1