

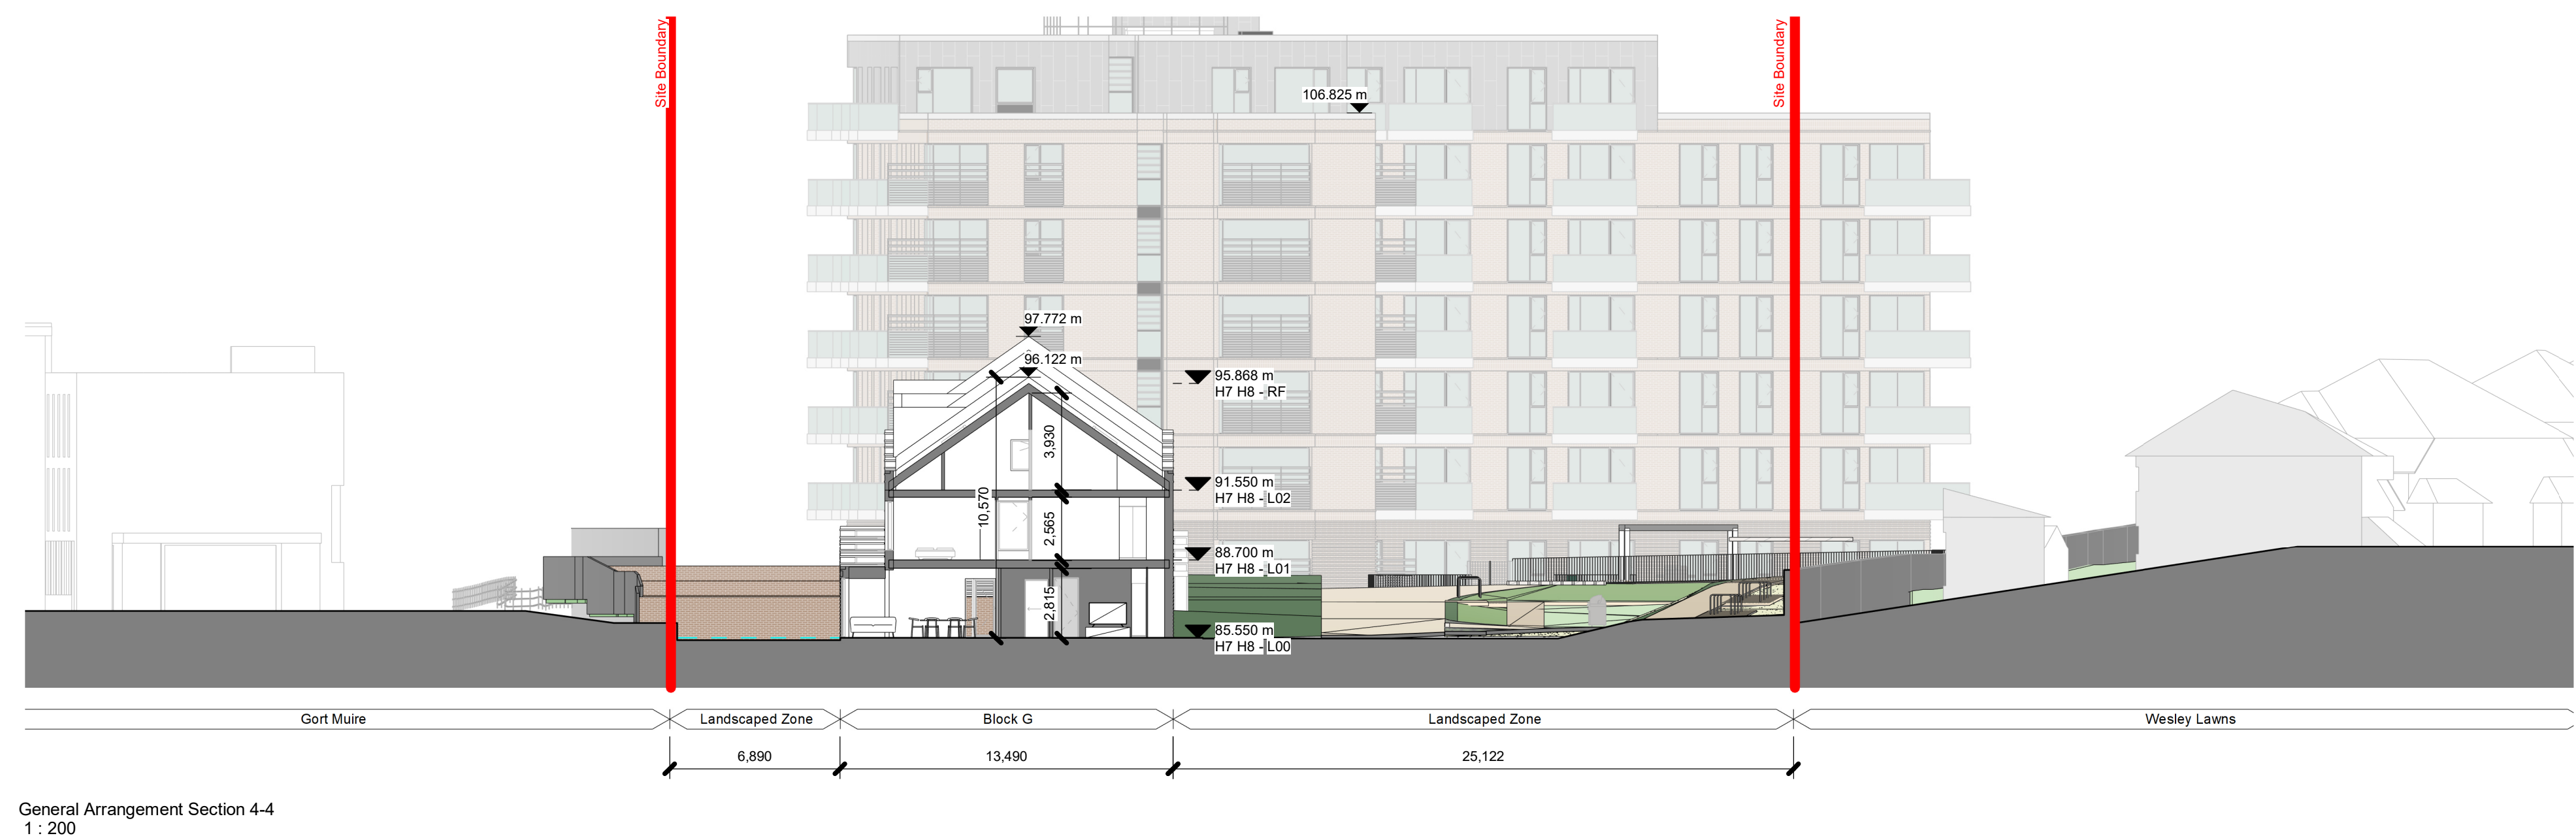


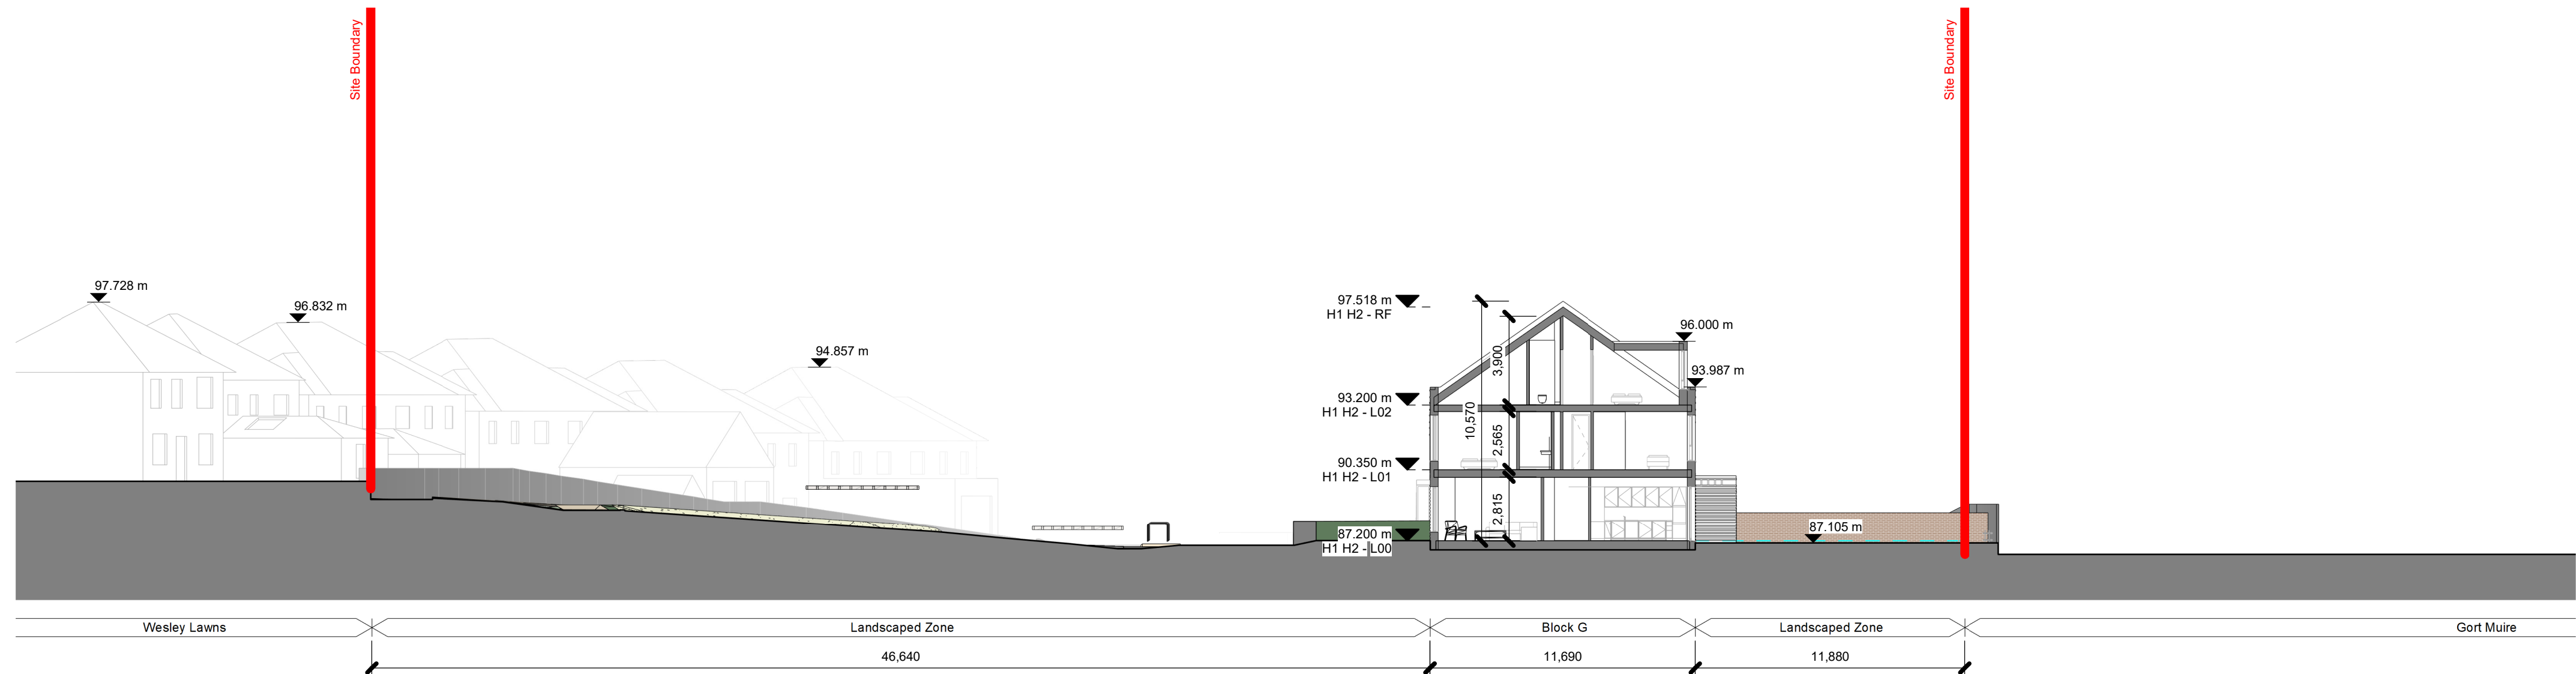

Notes:

- Do not scale from this drawing. Use figured dimensions in all cases.
Verify dimensions on site and report any discrepancies to the Architect immediately.
This drawing to be read in conjunction with the Architect's Specification.
© This drawing is copyright and may only be reproduced with the Architect's permission.

Drawing Notes:

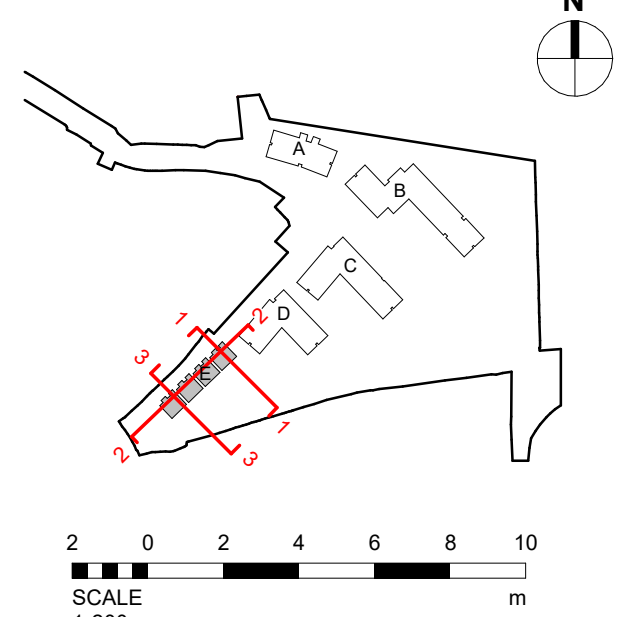

P02	10.10.2025	FPL	Stage 3 Planning Submission
Rev.	Date	Drwn	Details of Issue / Revision
Issues & Revisions			



Dartry Mills,
Dartry Road
Dublin 6,
D06 Y0E3
T: +353 (0)1 498 7000
W: www.reddyarchitecture.com
E: info@reddyarchitecture.com

Client Details:

No. 1 Wyckham Land Limited

Project Details

Block E, Residential Development
Marmalade Lane, Wyckham Avenue, Dundrum,
Dublin 16

Drawing Title:

Block E, Planning Permission Sections, Sheet 1

Job No: P21-015D	Sheet Size: A1_Landscape	Scale @A1: As indicated
Issue Date: 15.10.2025	Drawn By: FPL	Reviewed By: MR

Status P3	Purpose of Issue Stage 2 SHD Submission	
Project - System - Spatial Zone - Level - Type - Originator - Role - Number	MLD-1-02-BE-ZZZ-DR-RAU-AR-3001	Revision P02