



Site Wide Section 1-1
1 : 500

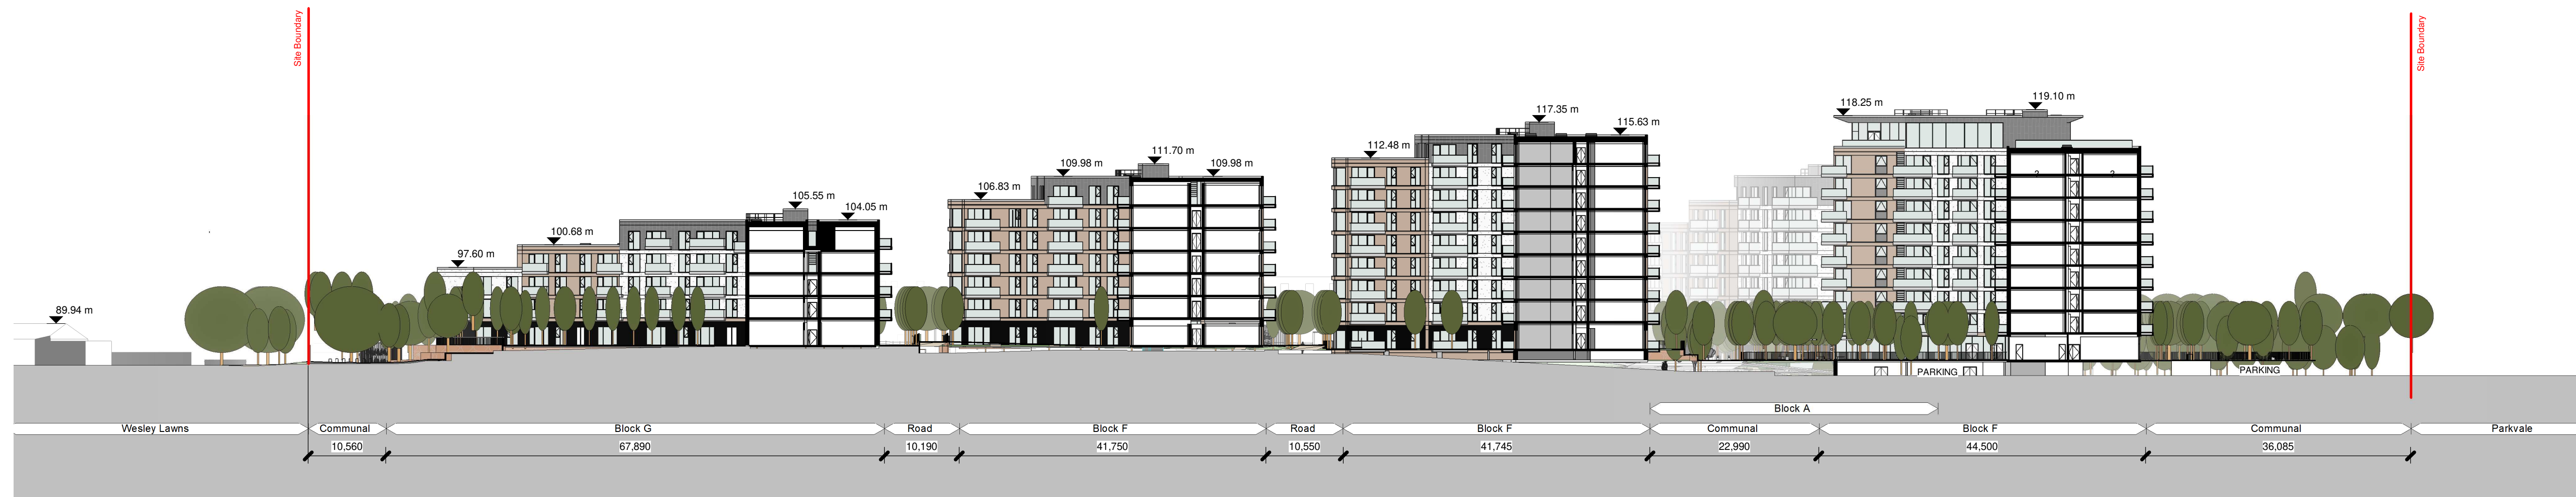

Site Wide Section 2-2
1 : 500

Notes:

- Do not scale from this drawing. Use figured dimensions in all cases.
- Verify dimensions on site and report any discrepancies to the Architect immediately.
- This drawing is to be read in conjunction with the Architect's Specification.
- © This drawing is copyright and may only be reproduced with the Architect's permission.

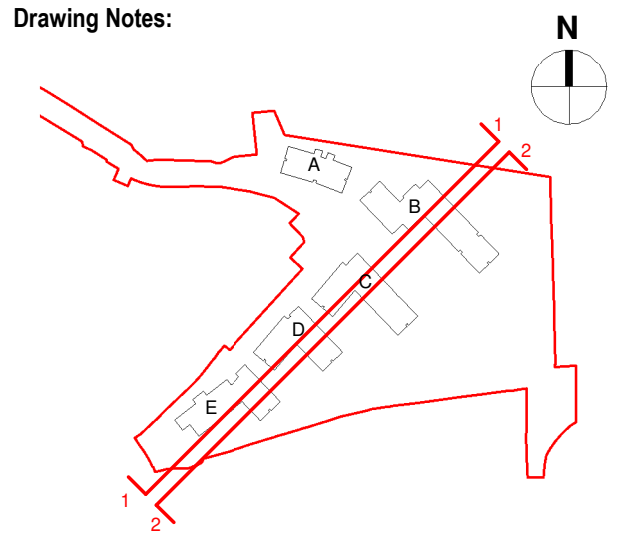

5 0 5 10 15 20 25
SCALE
1:500
m

PERMITTED BY SHD Ref 312170-21

Rev	Date	Drawn	Issues & Revisions
01	05.11.2021	SH	SHD Stage 3 Planning Permission Submission
02	05.11.2021	SH	SHD Stage 3 Planning Permission Submission
03	05.11.2021	SH	Stage 3 SHD Submission
04	05.11.2021	SH	Stage 3 SHD Submission



Client Details:
No. 1 Wyckham Land Limited

Project Details:
Site, Residential Development
Marmalade Lane, Wyckham Avenue, Dundrum,
Dublin 16

Drawing Title:
Site Wide, Planning Permission Sections, Sheet 1

Job No:	P21-015D	Sheet Size:	A1 Landscape	Scale @A1:	1:500
Issue Date:	02.07.2021	Drawn By:	RH	Reviewed By:	JH
Status:	P3	Purpose of Issue:	Stage 3 SHD Submission		
Project - System - Spatial Zone - Level - Type - Originator - Role - Number					Revision
MLD-1-02-SW-ZZZ-DR-RAU-AR-3001					P4.1