
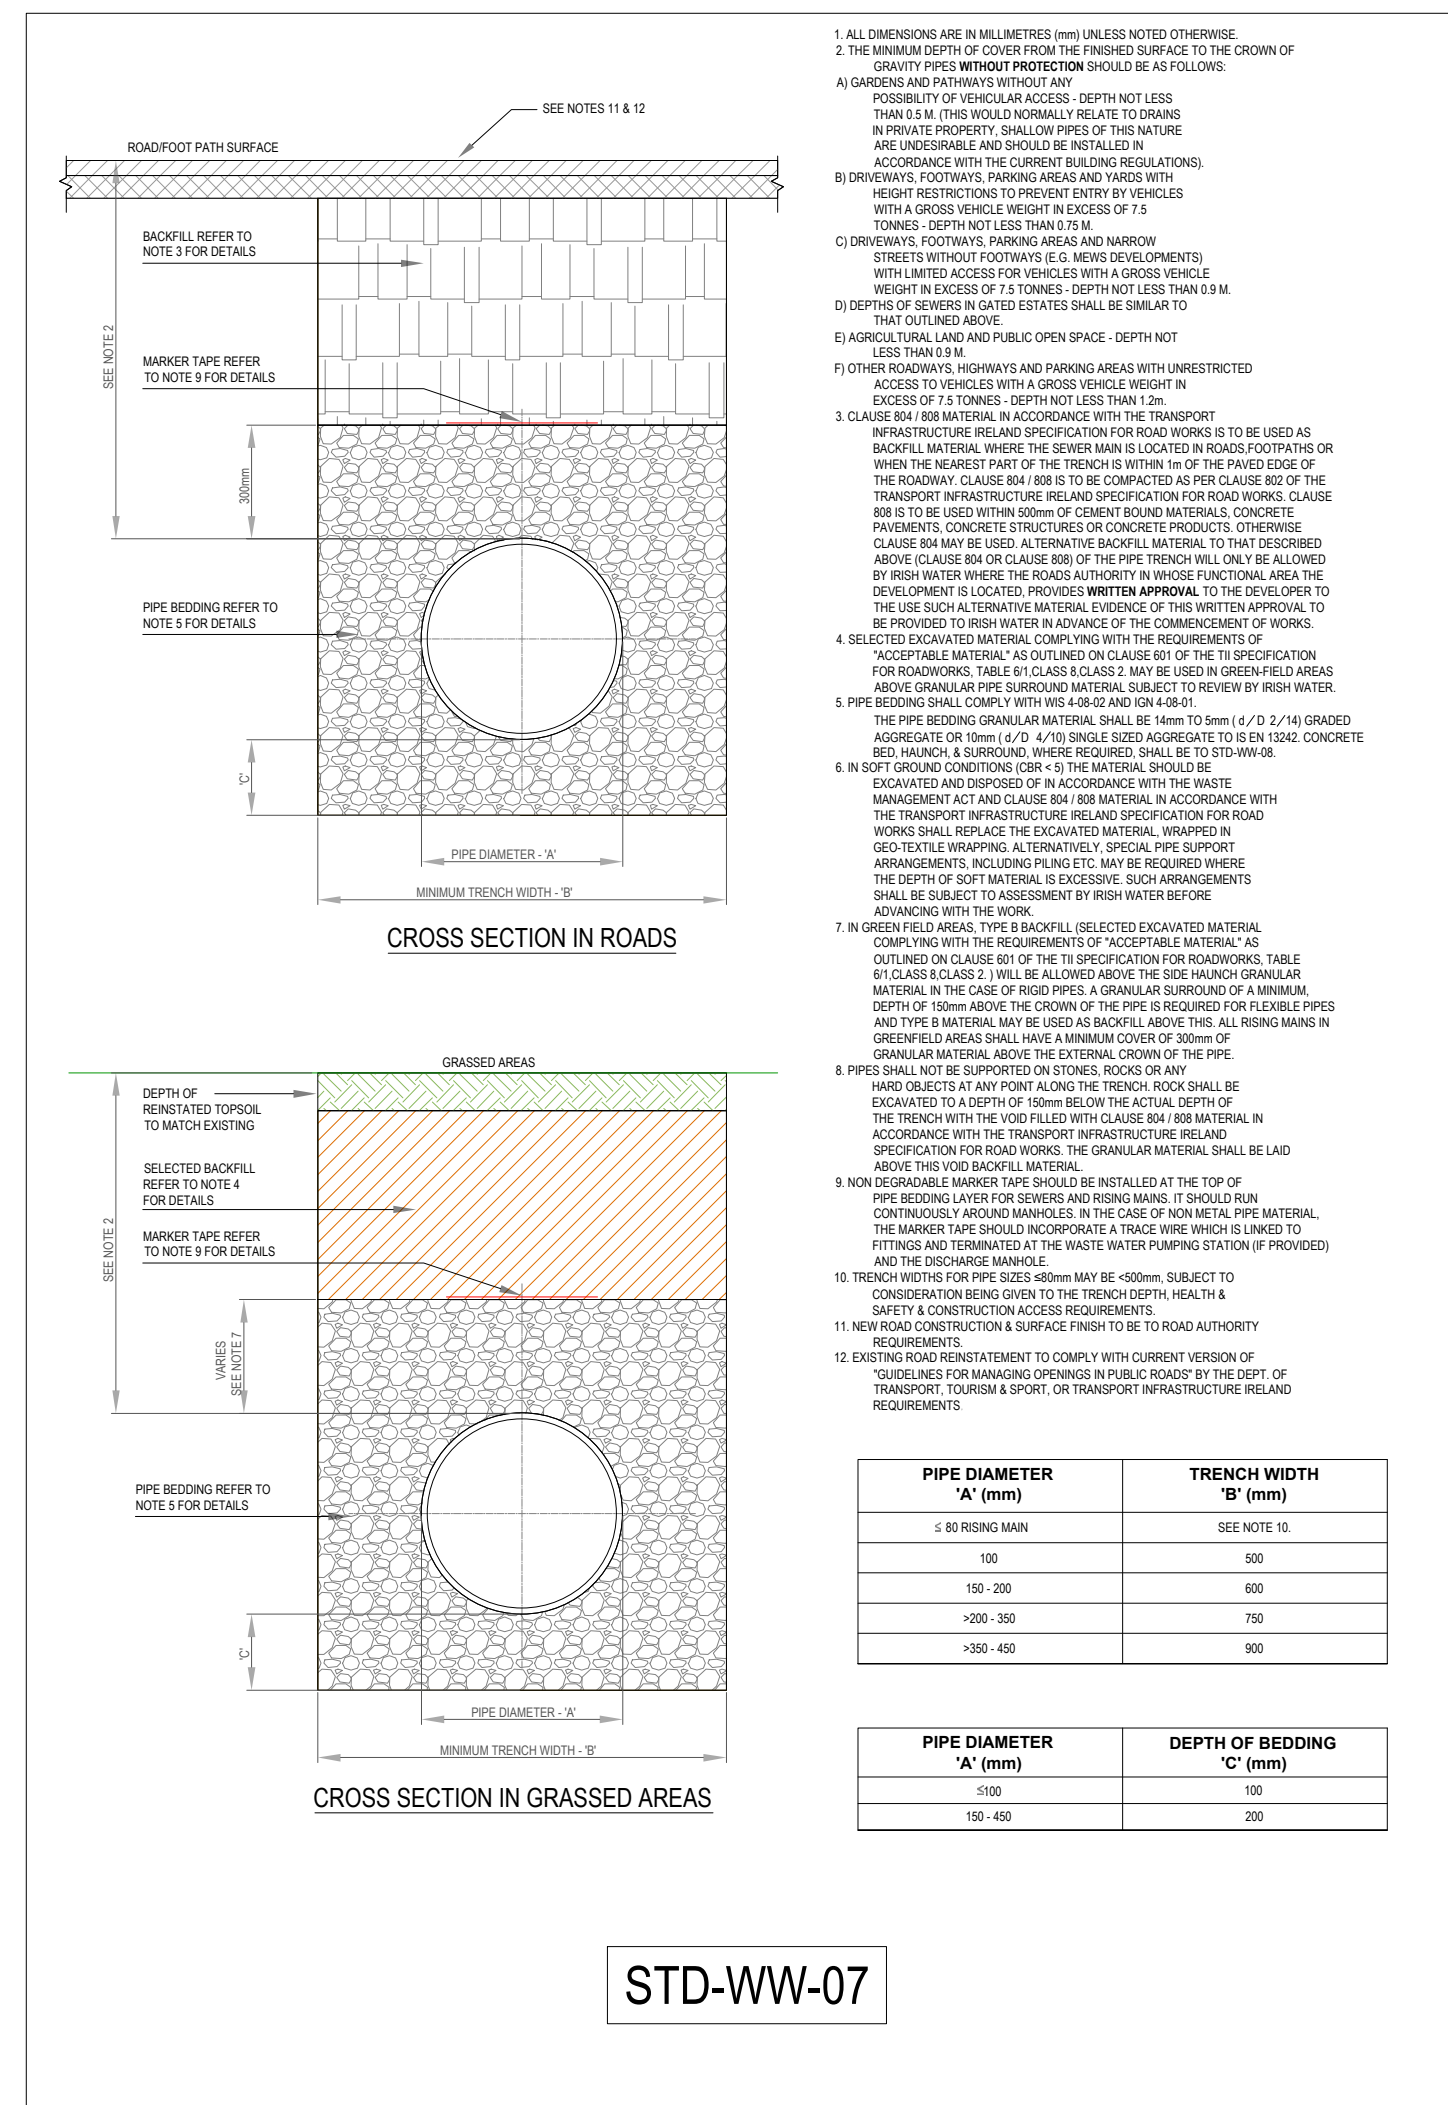
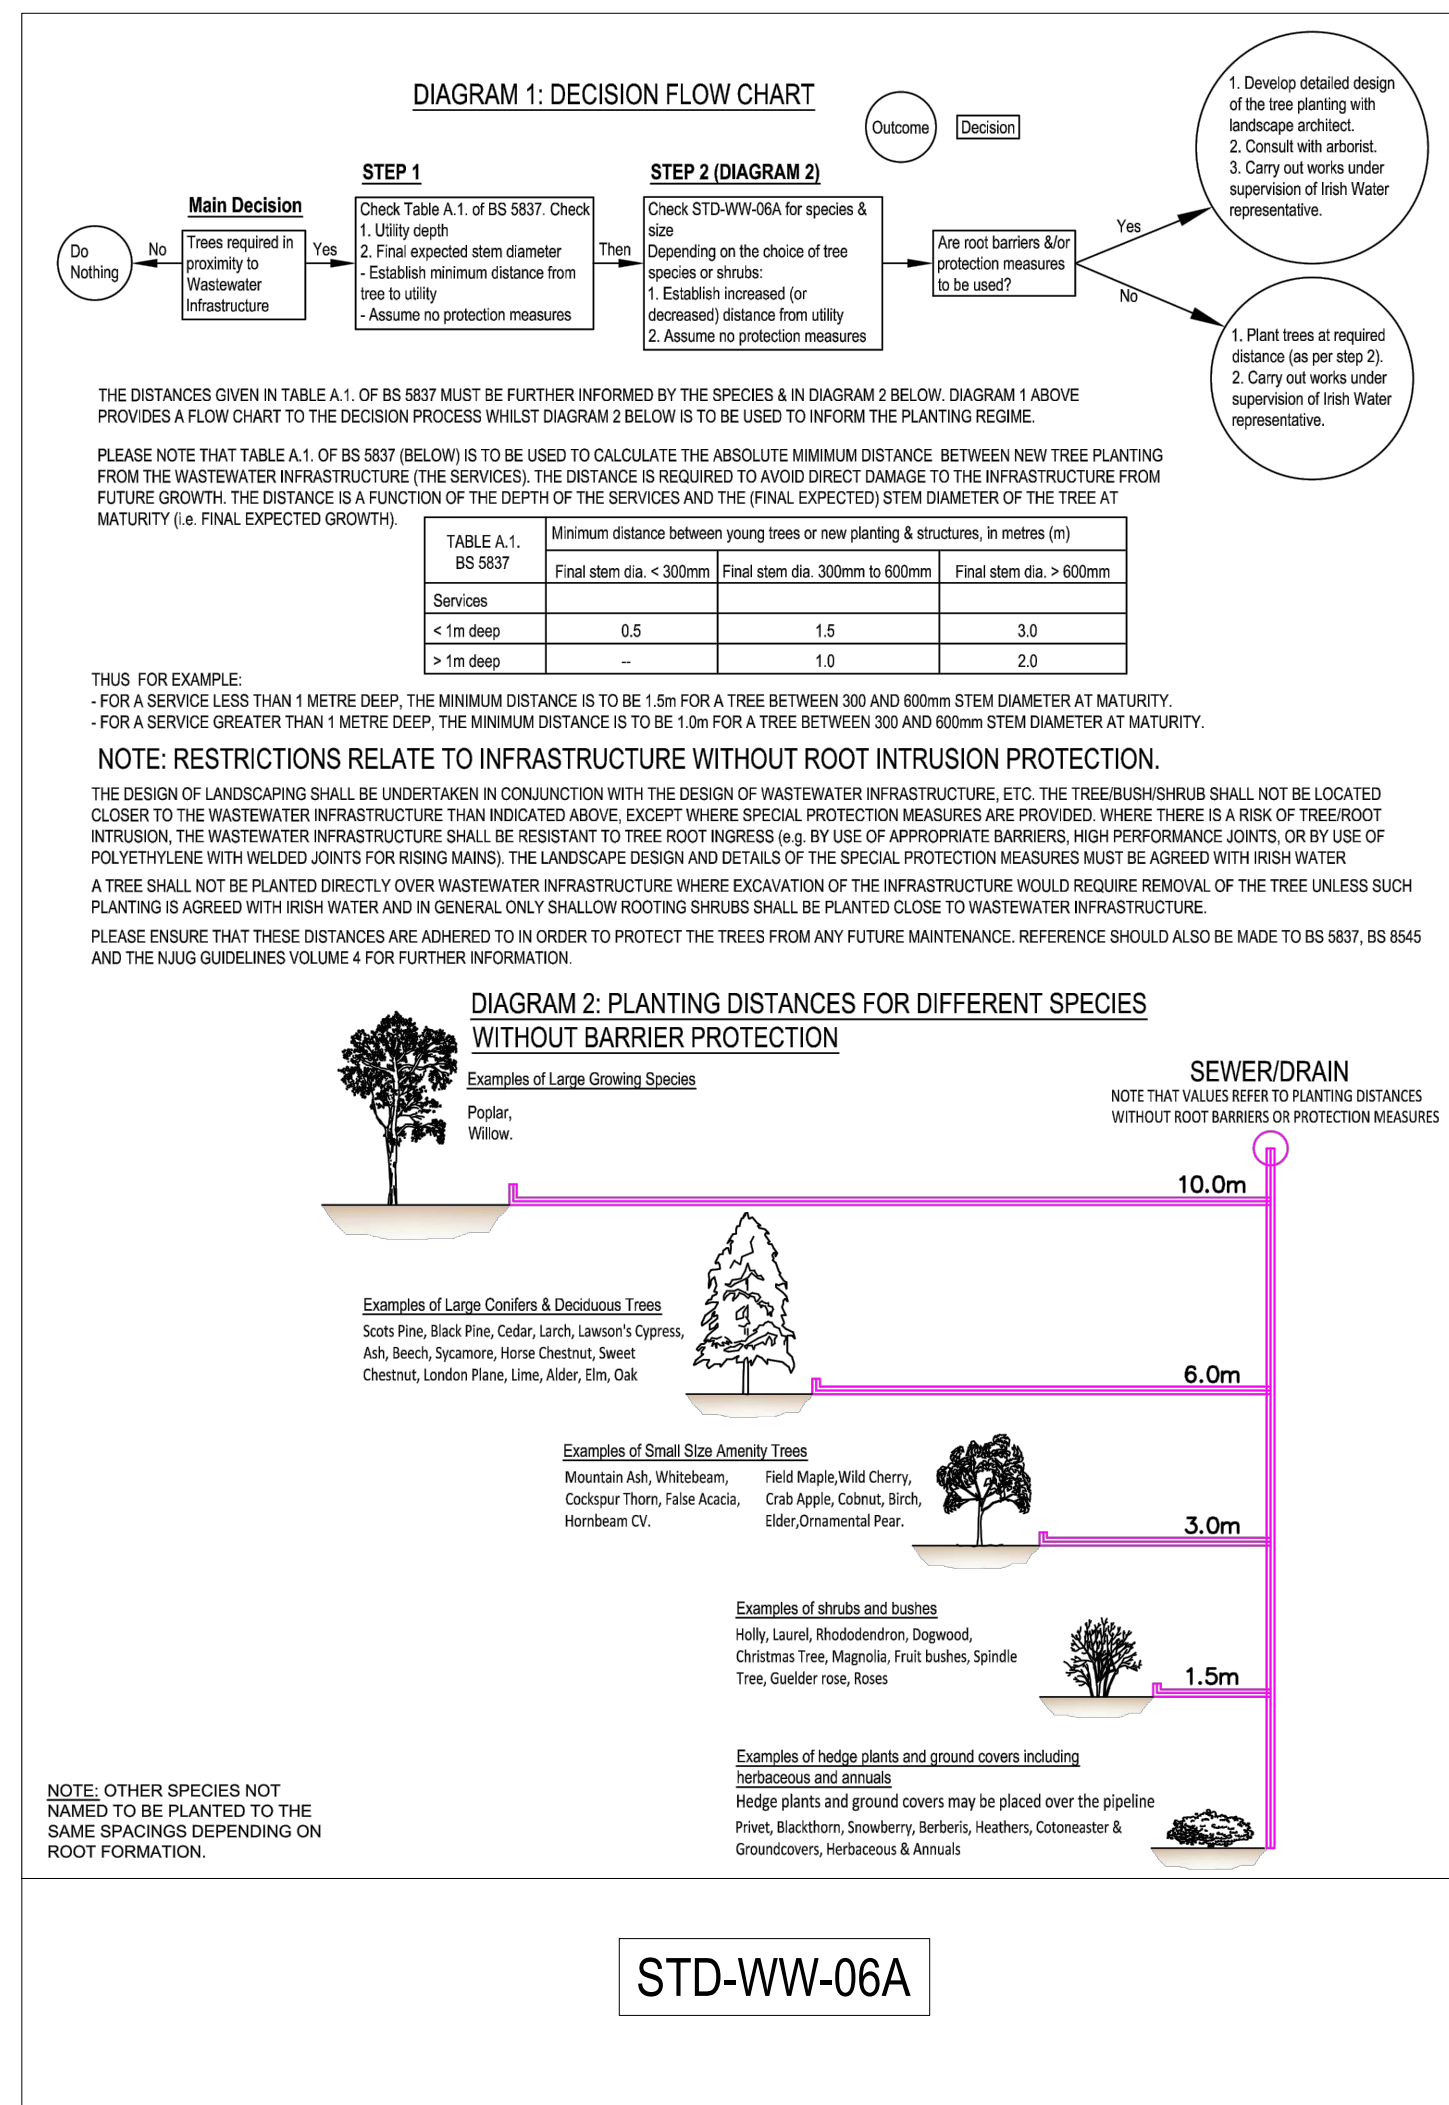
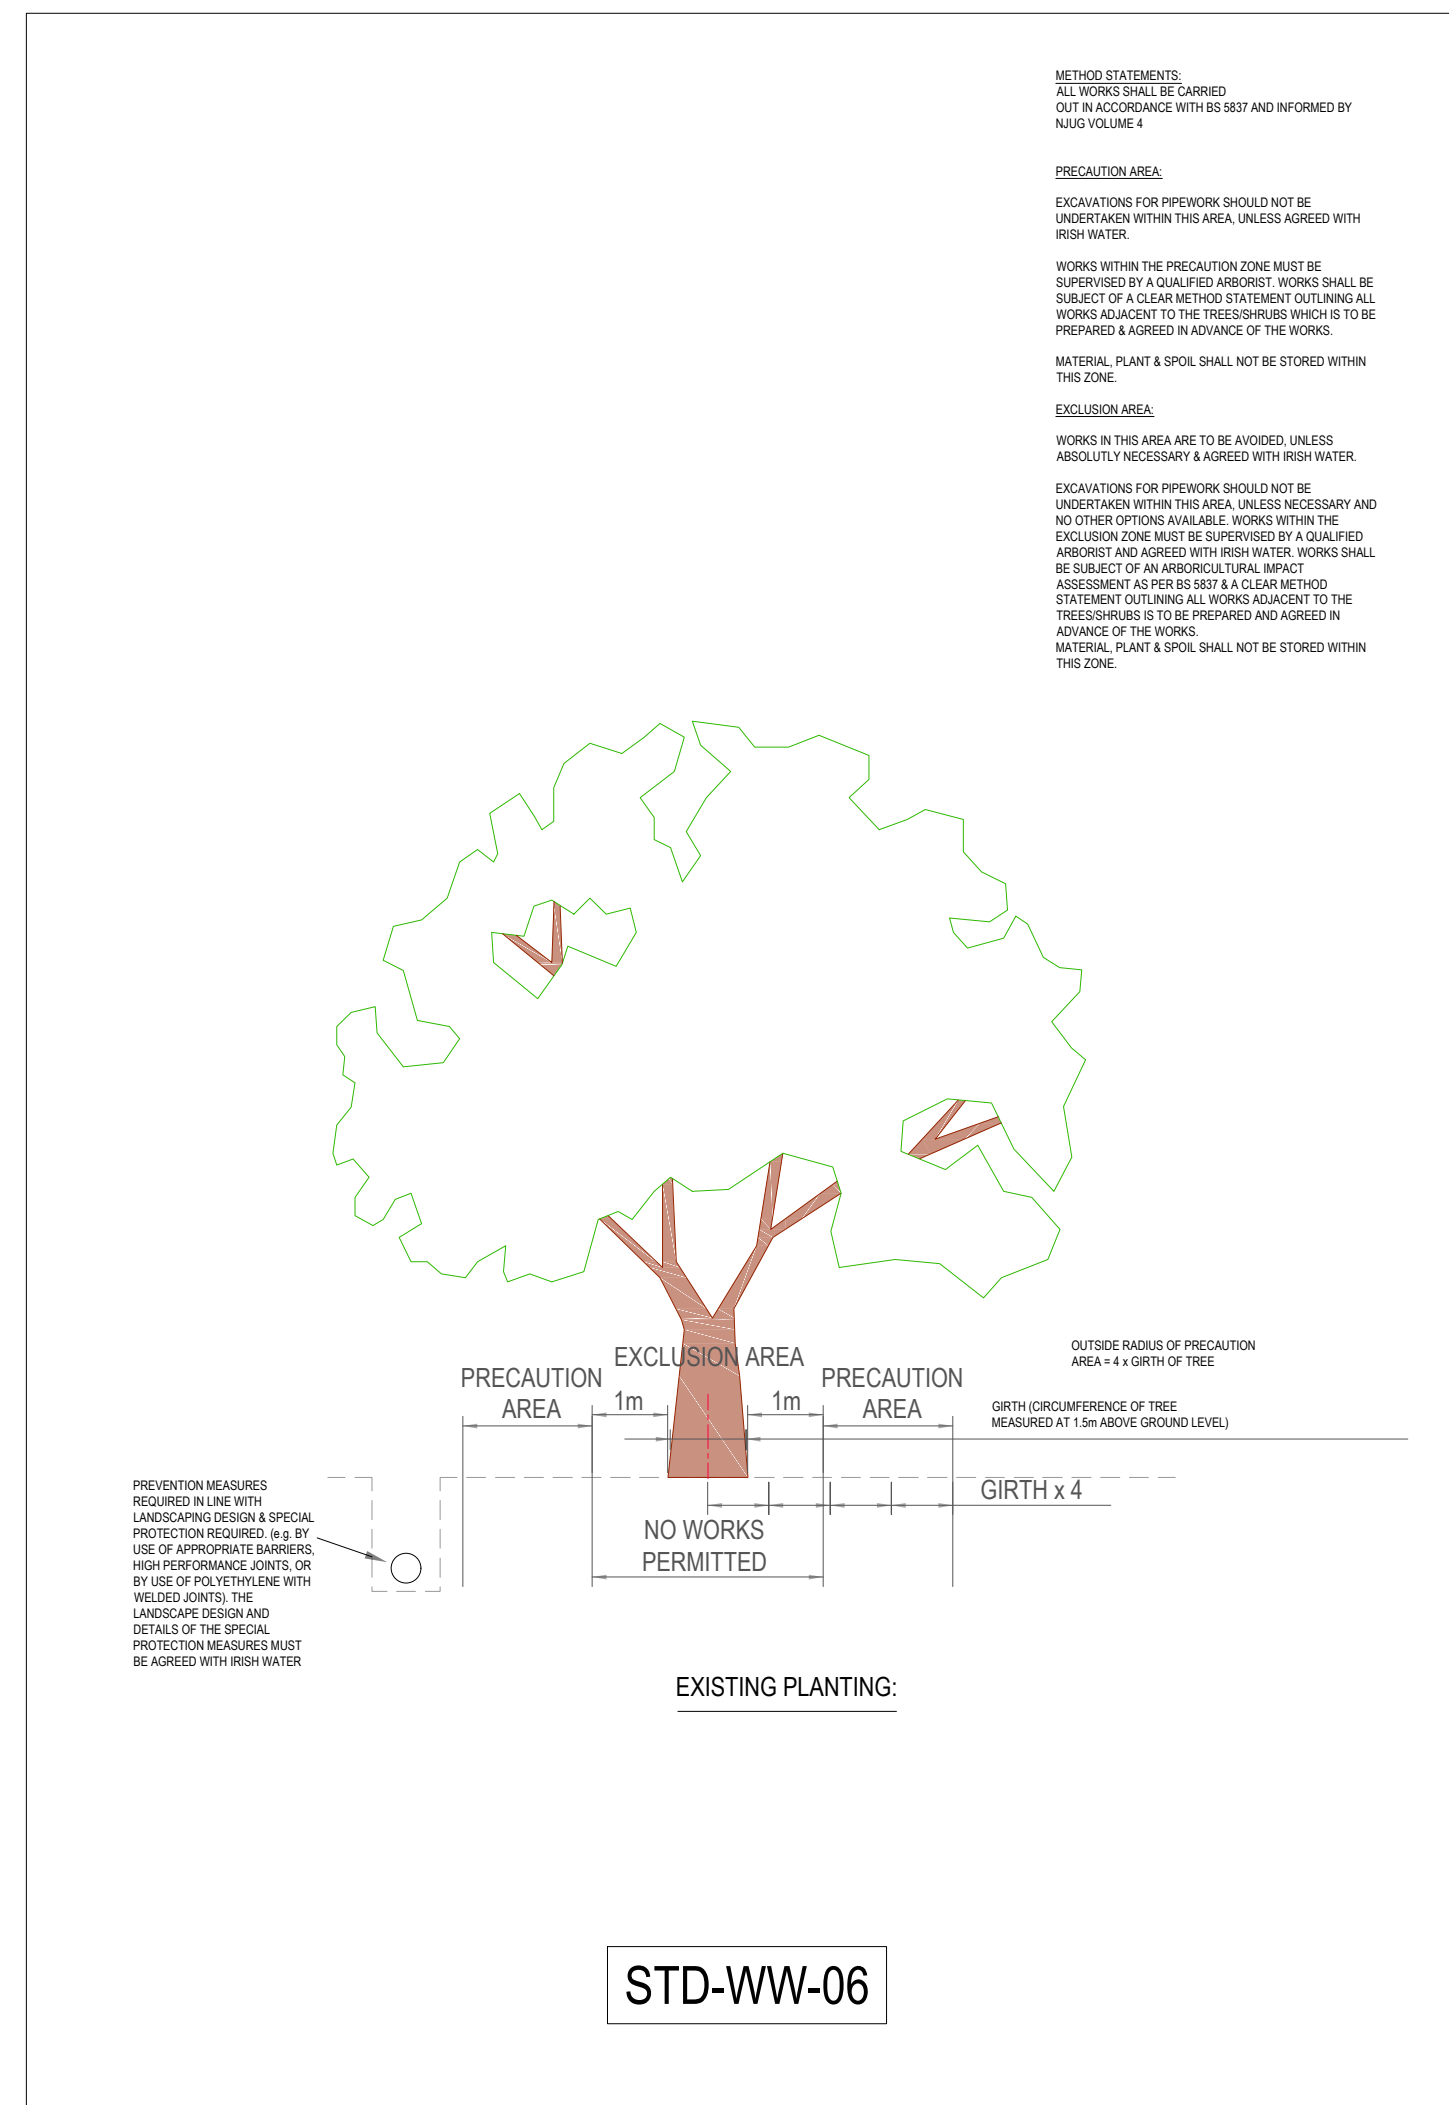
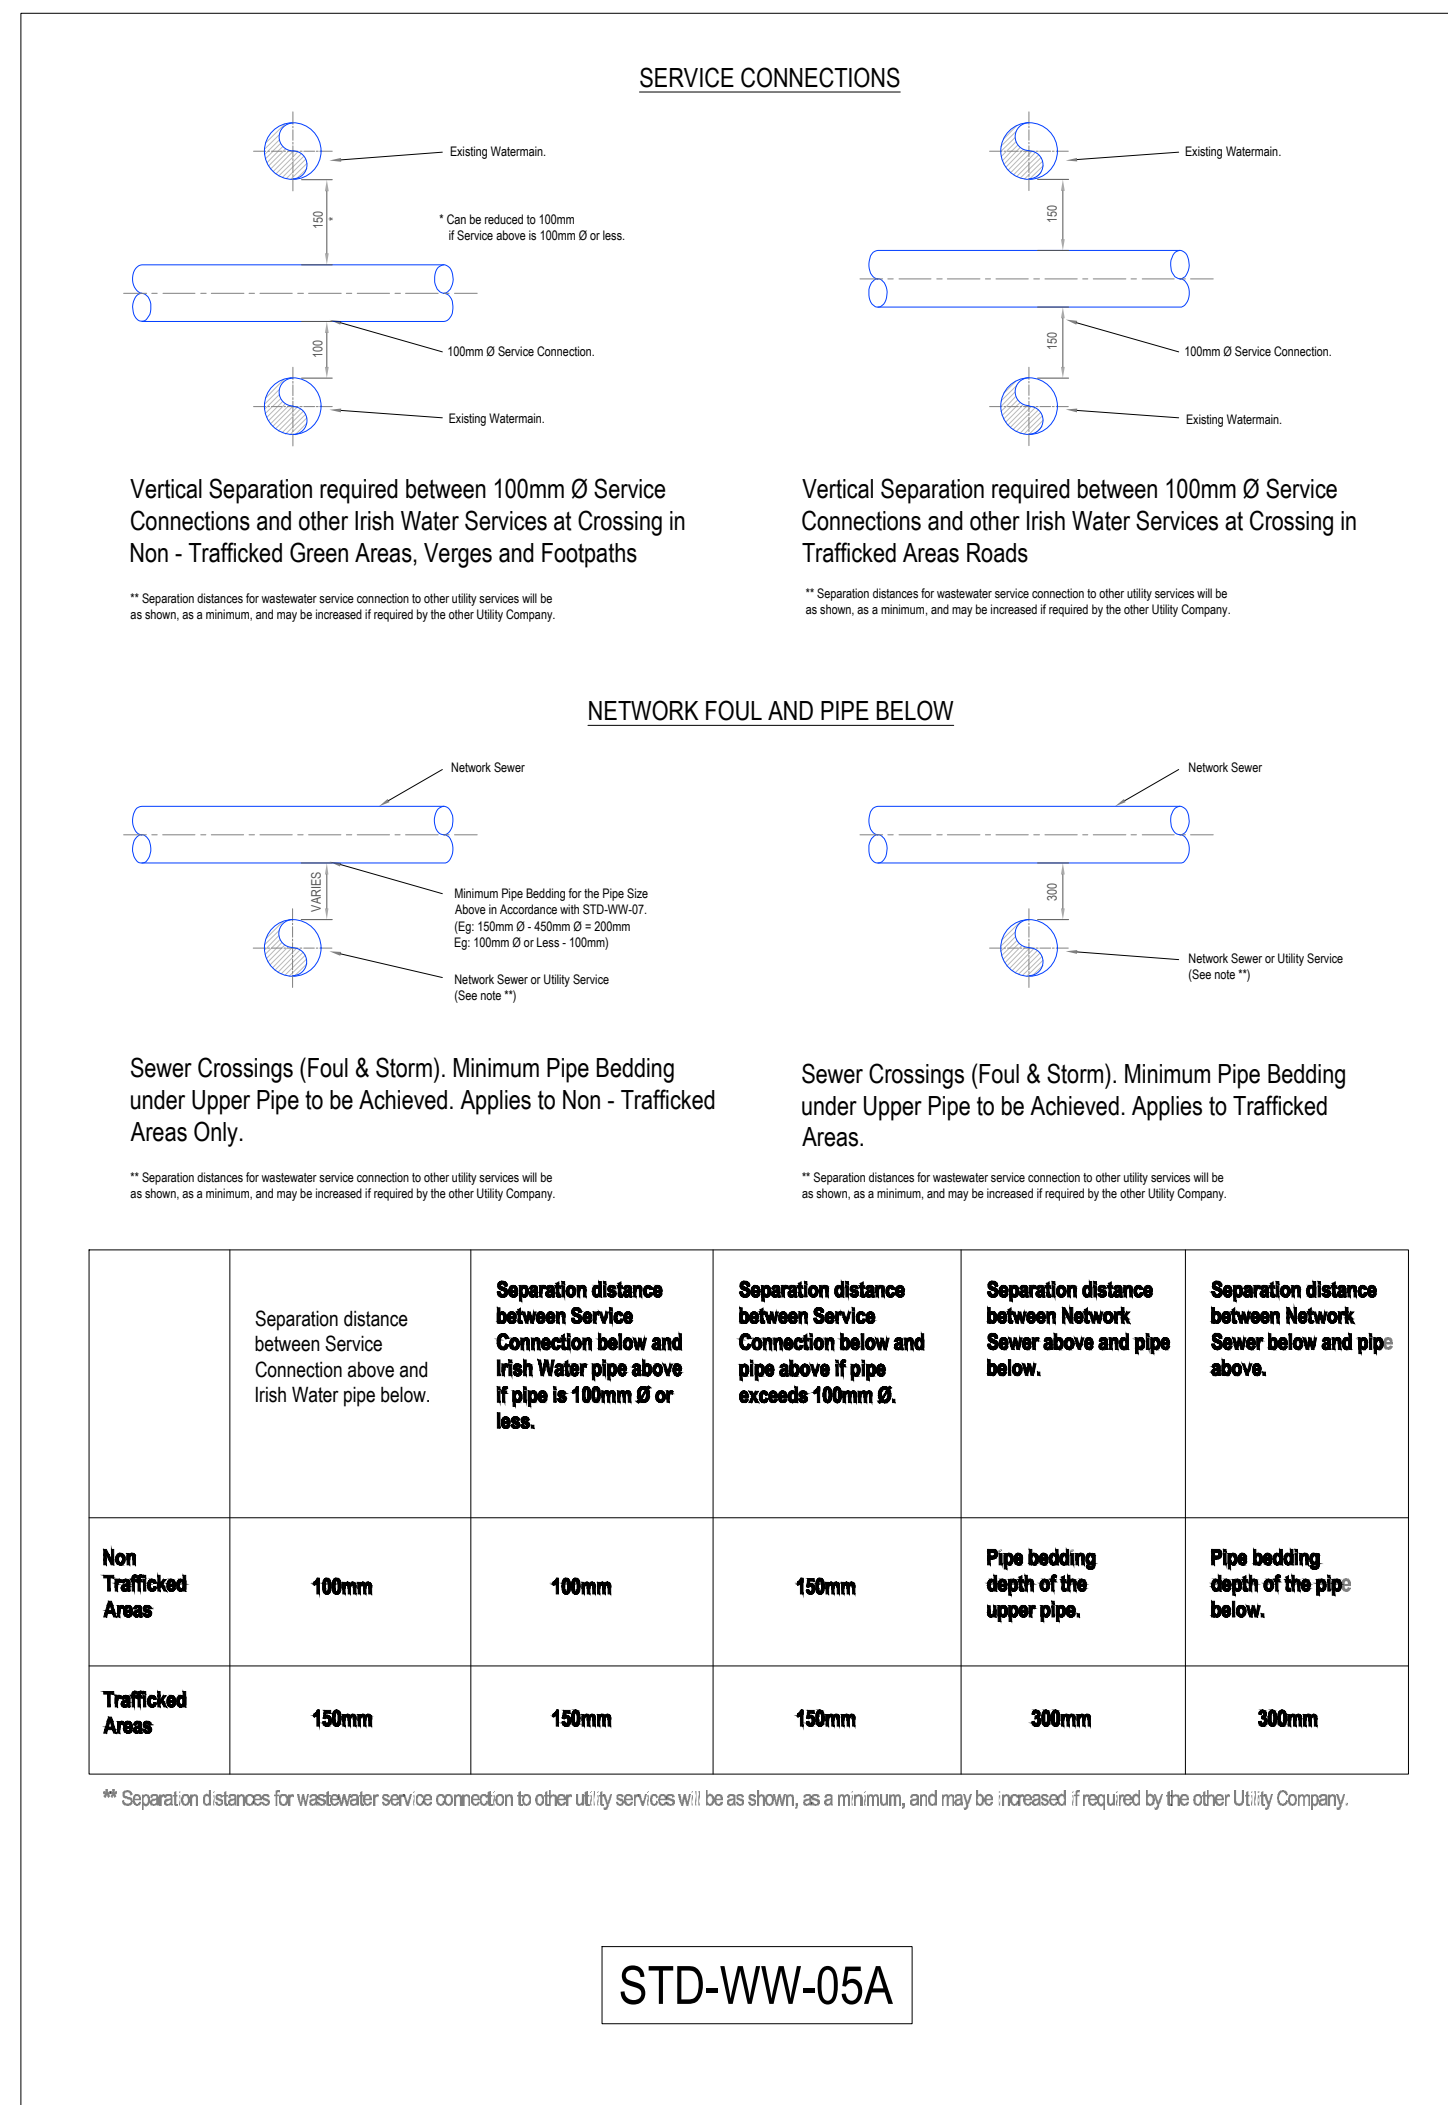
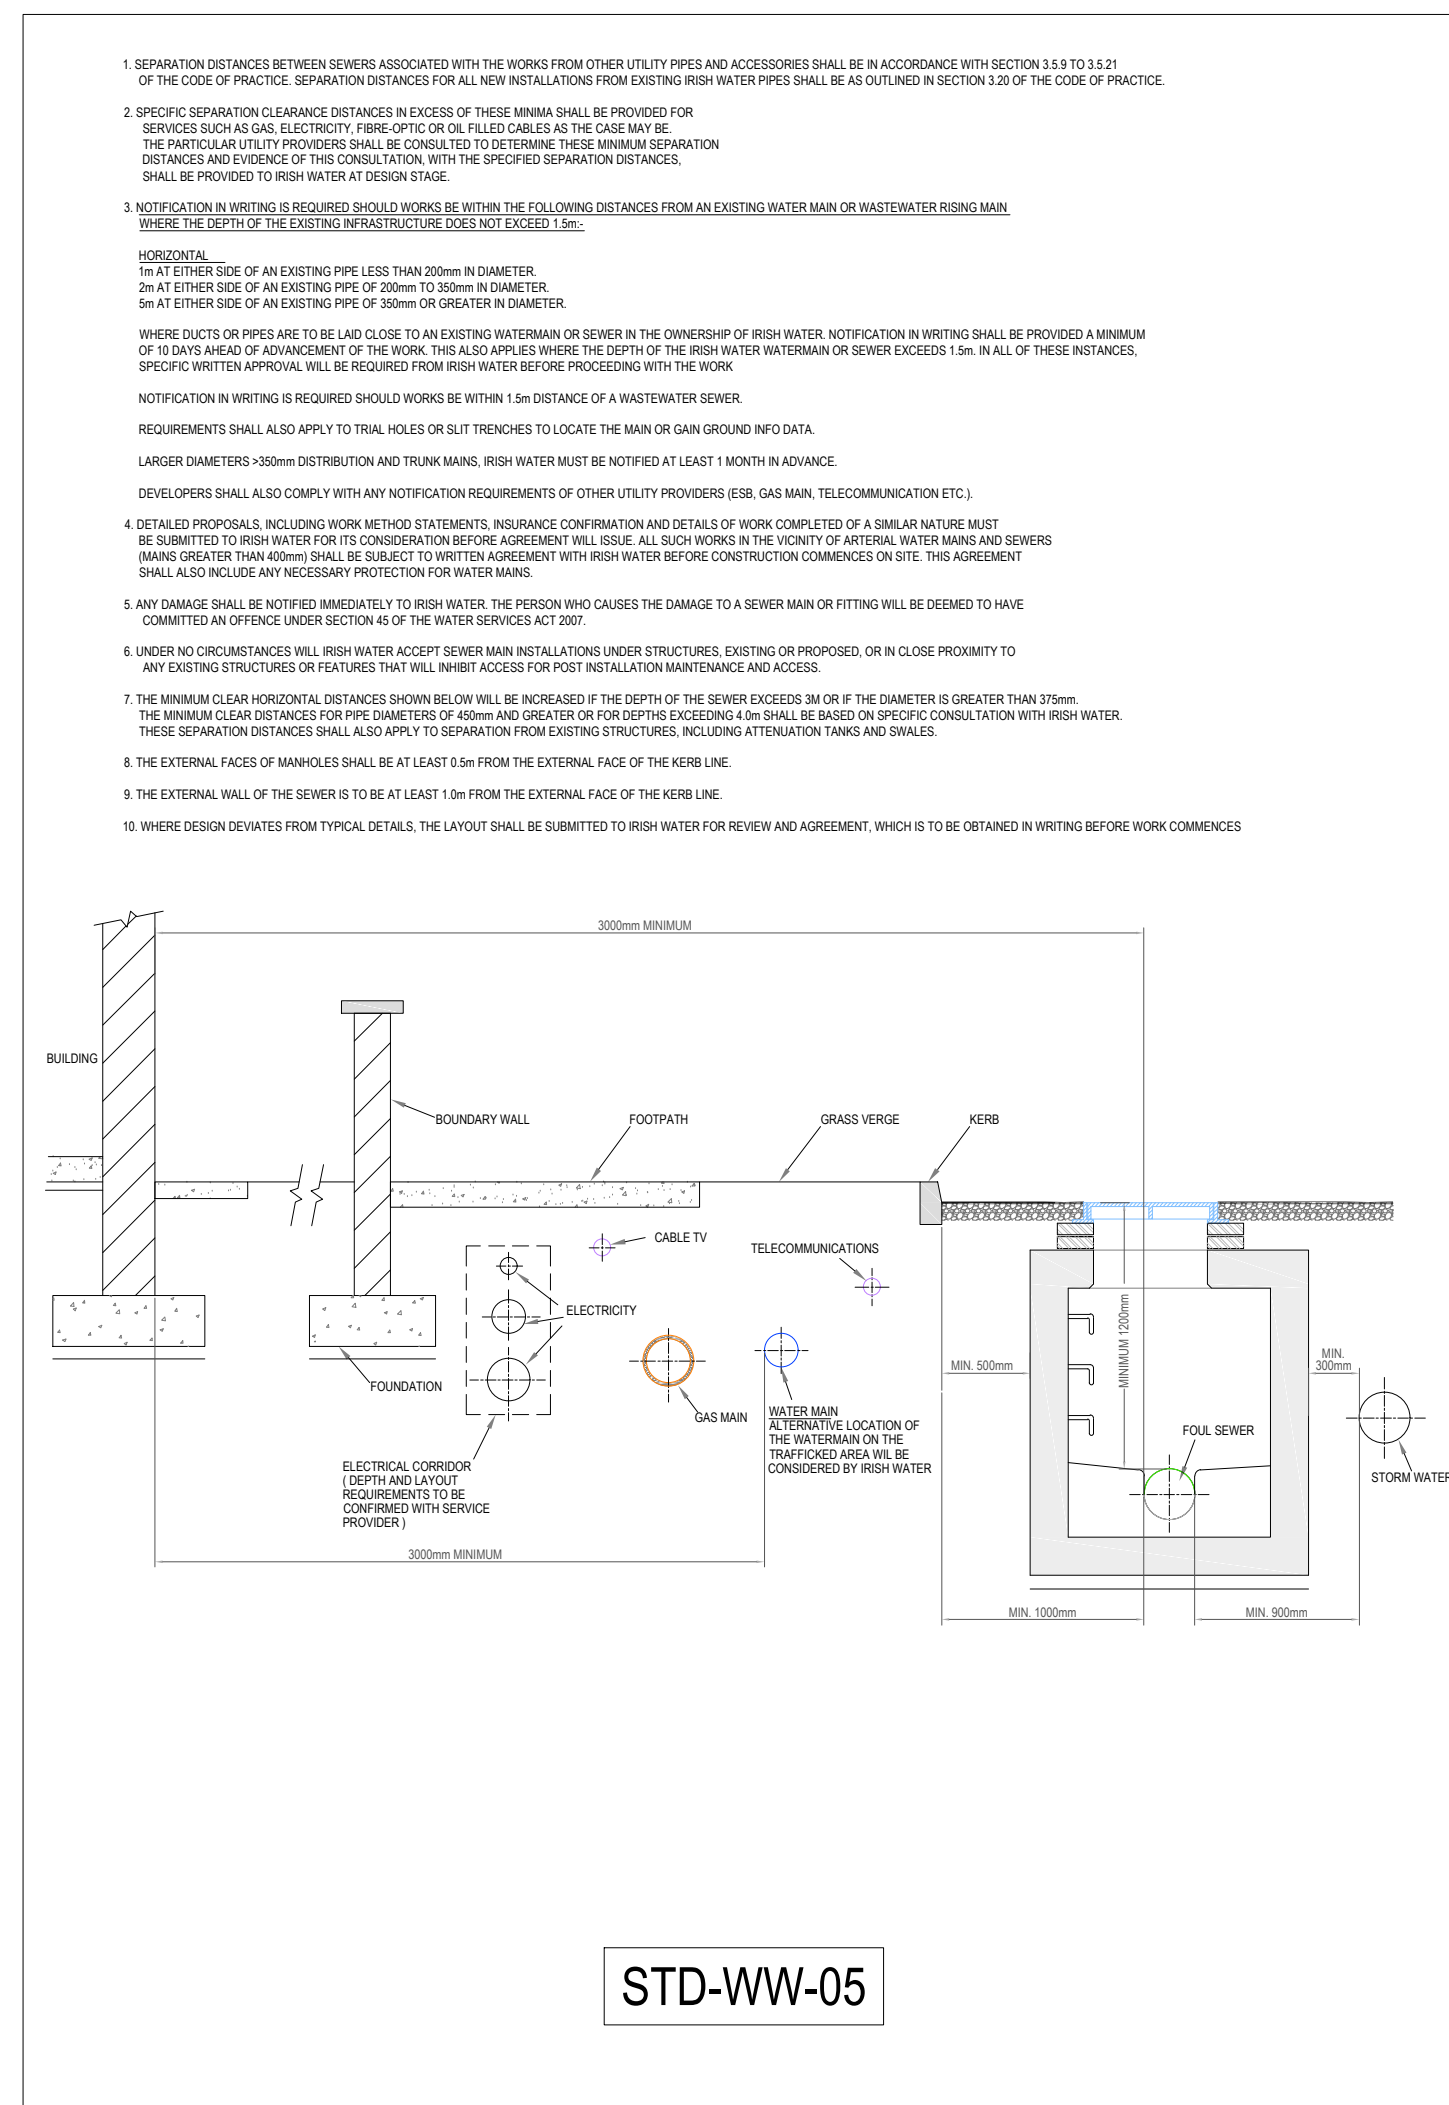
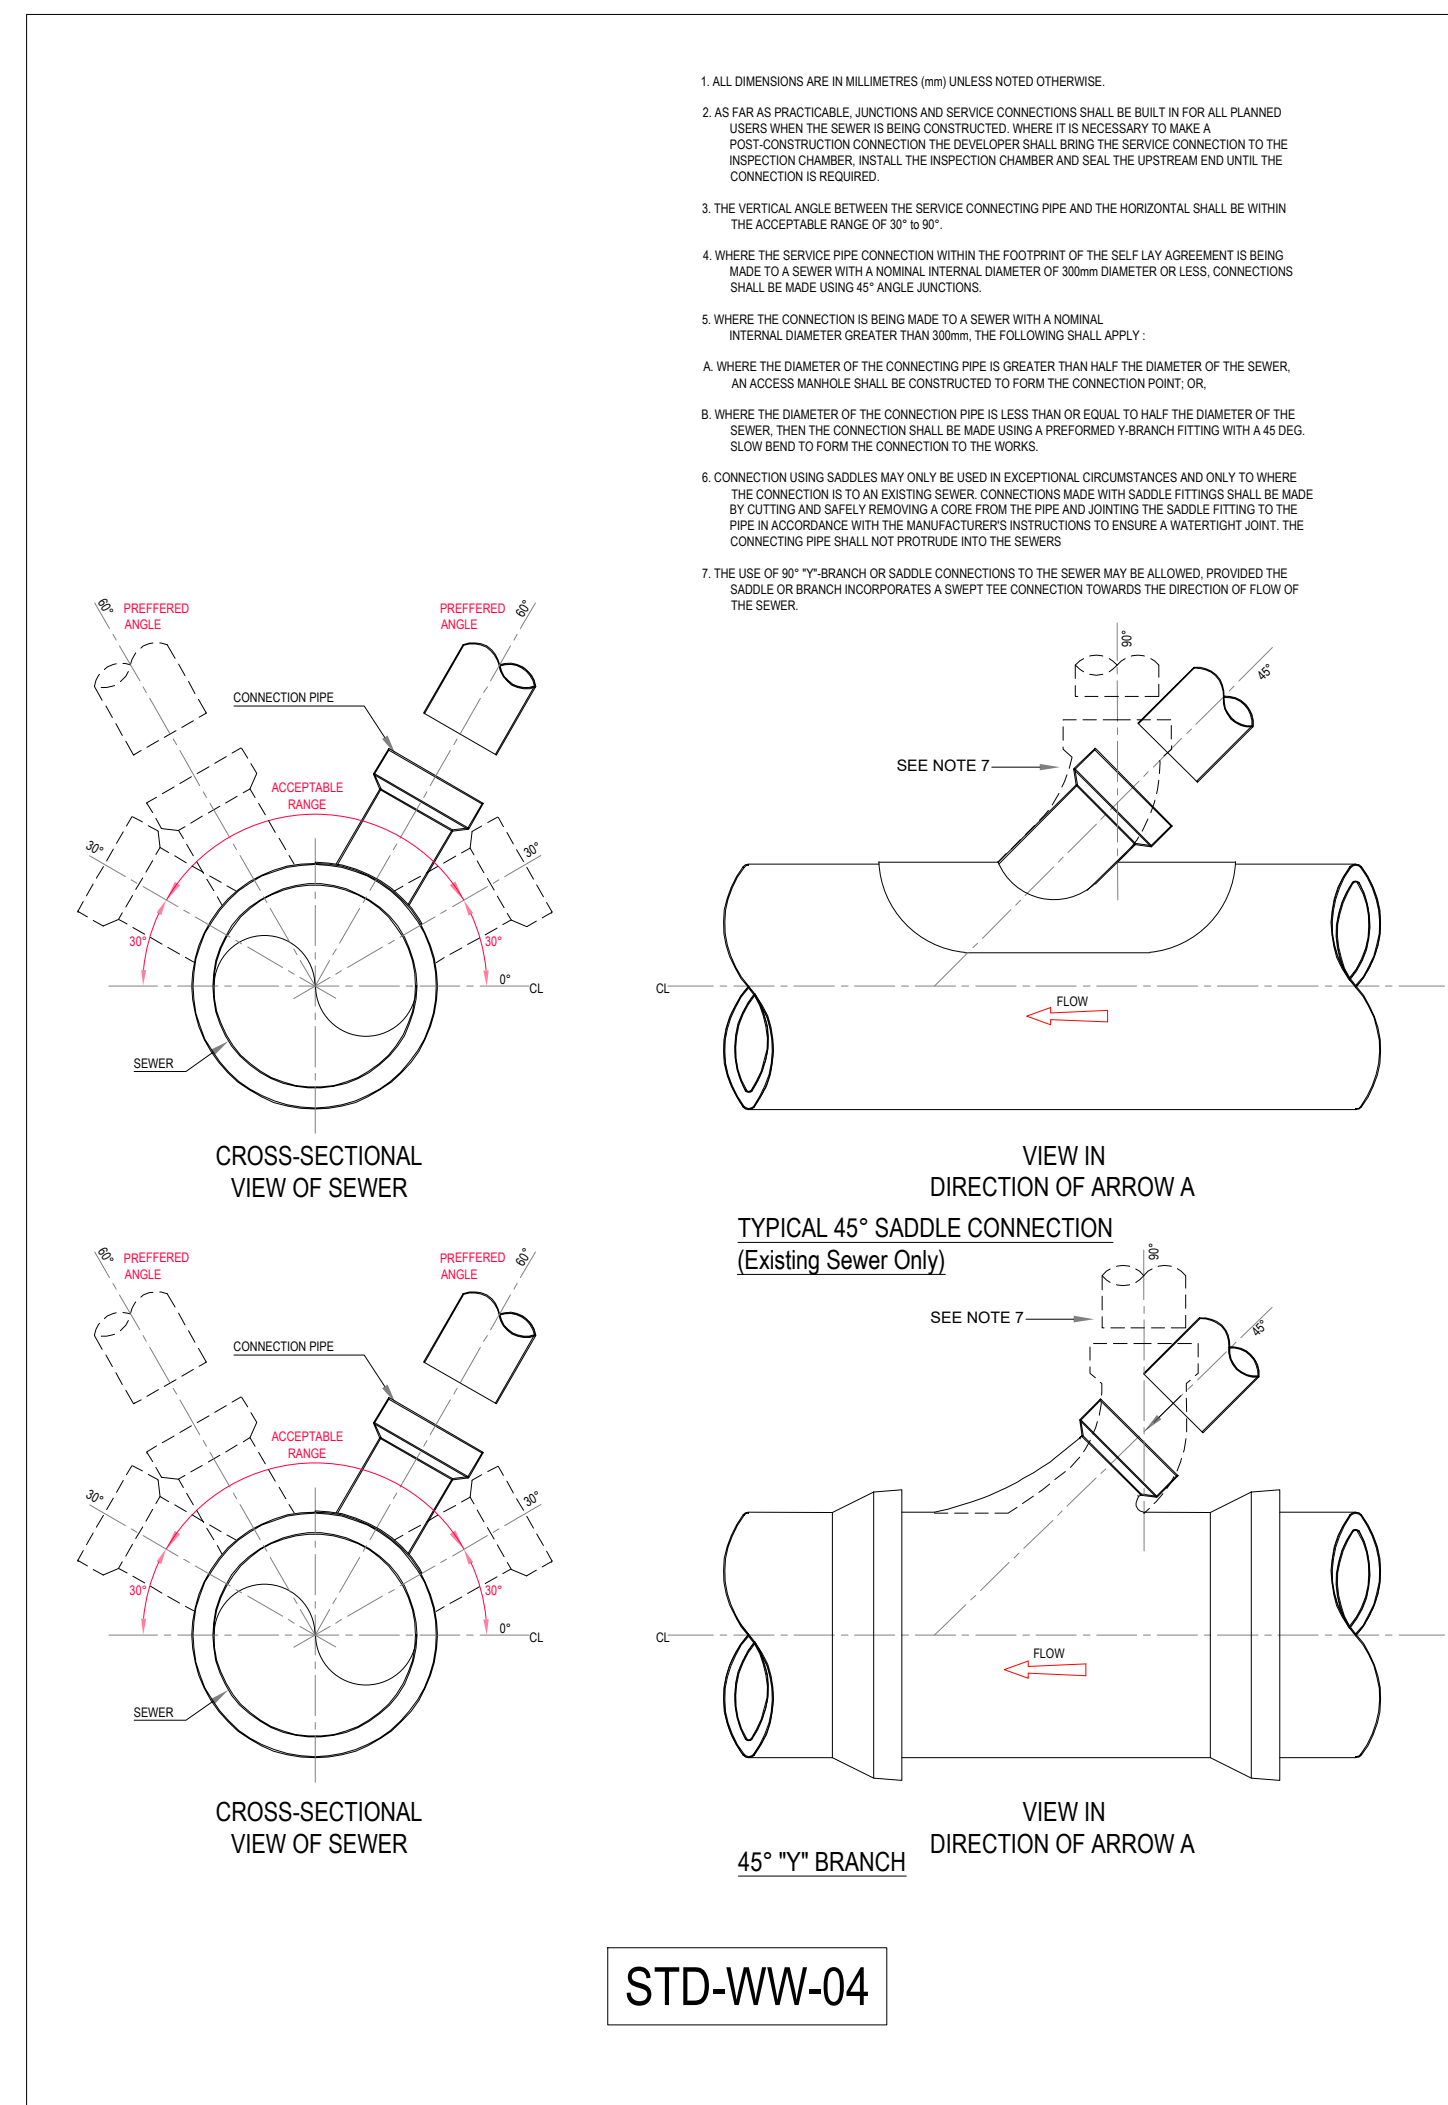
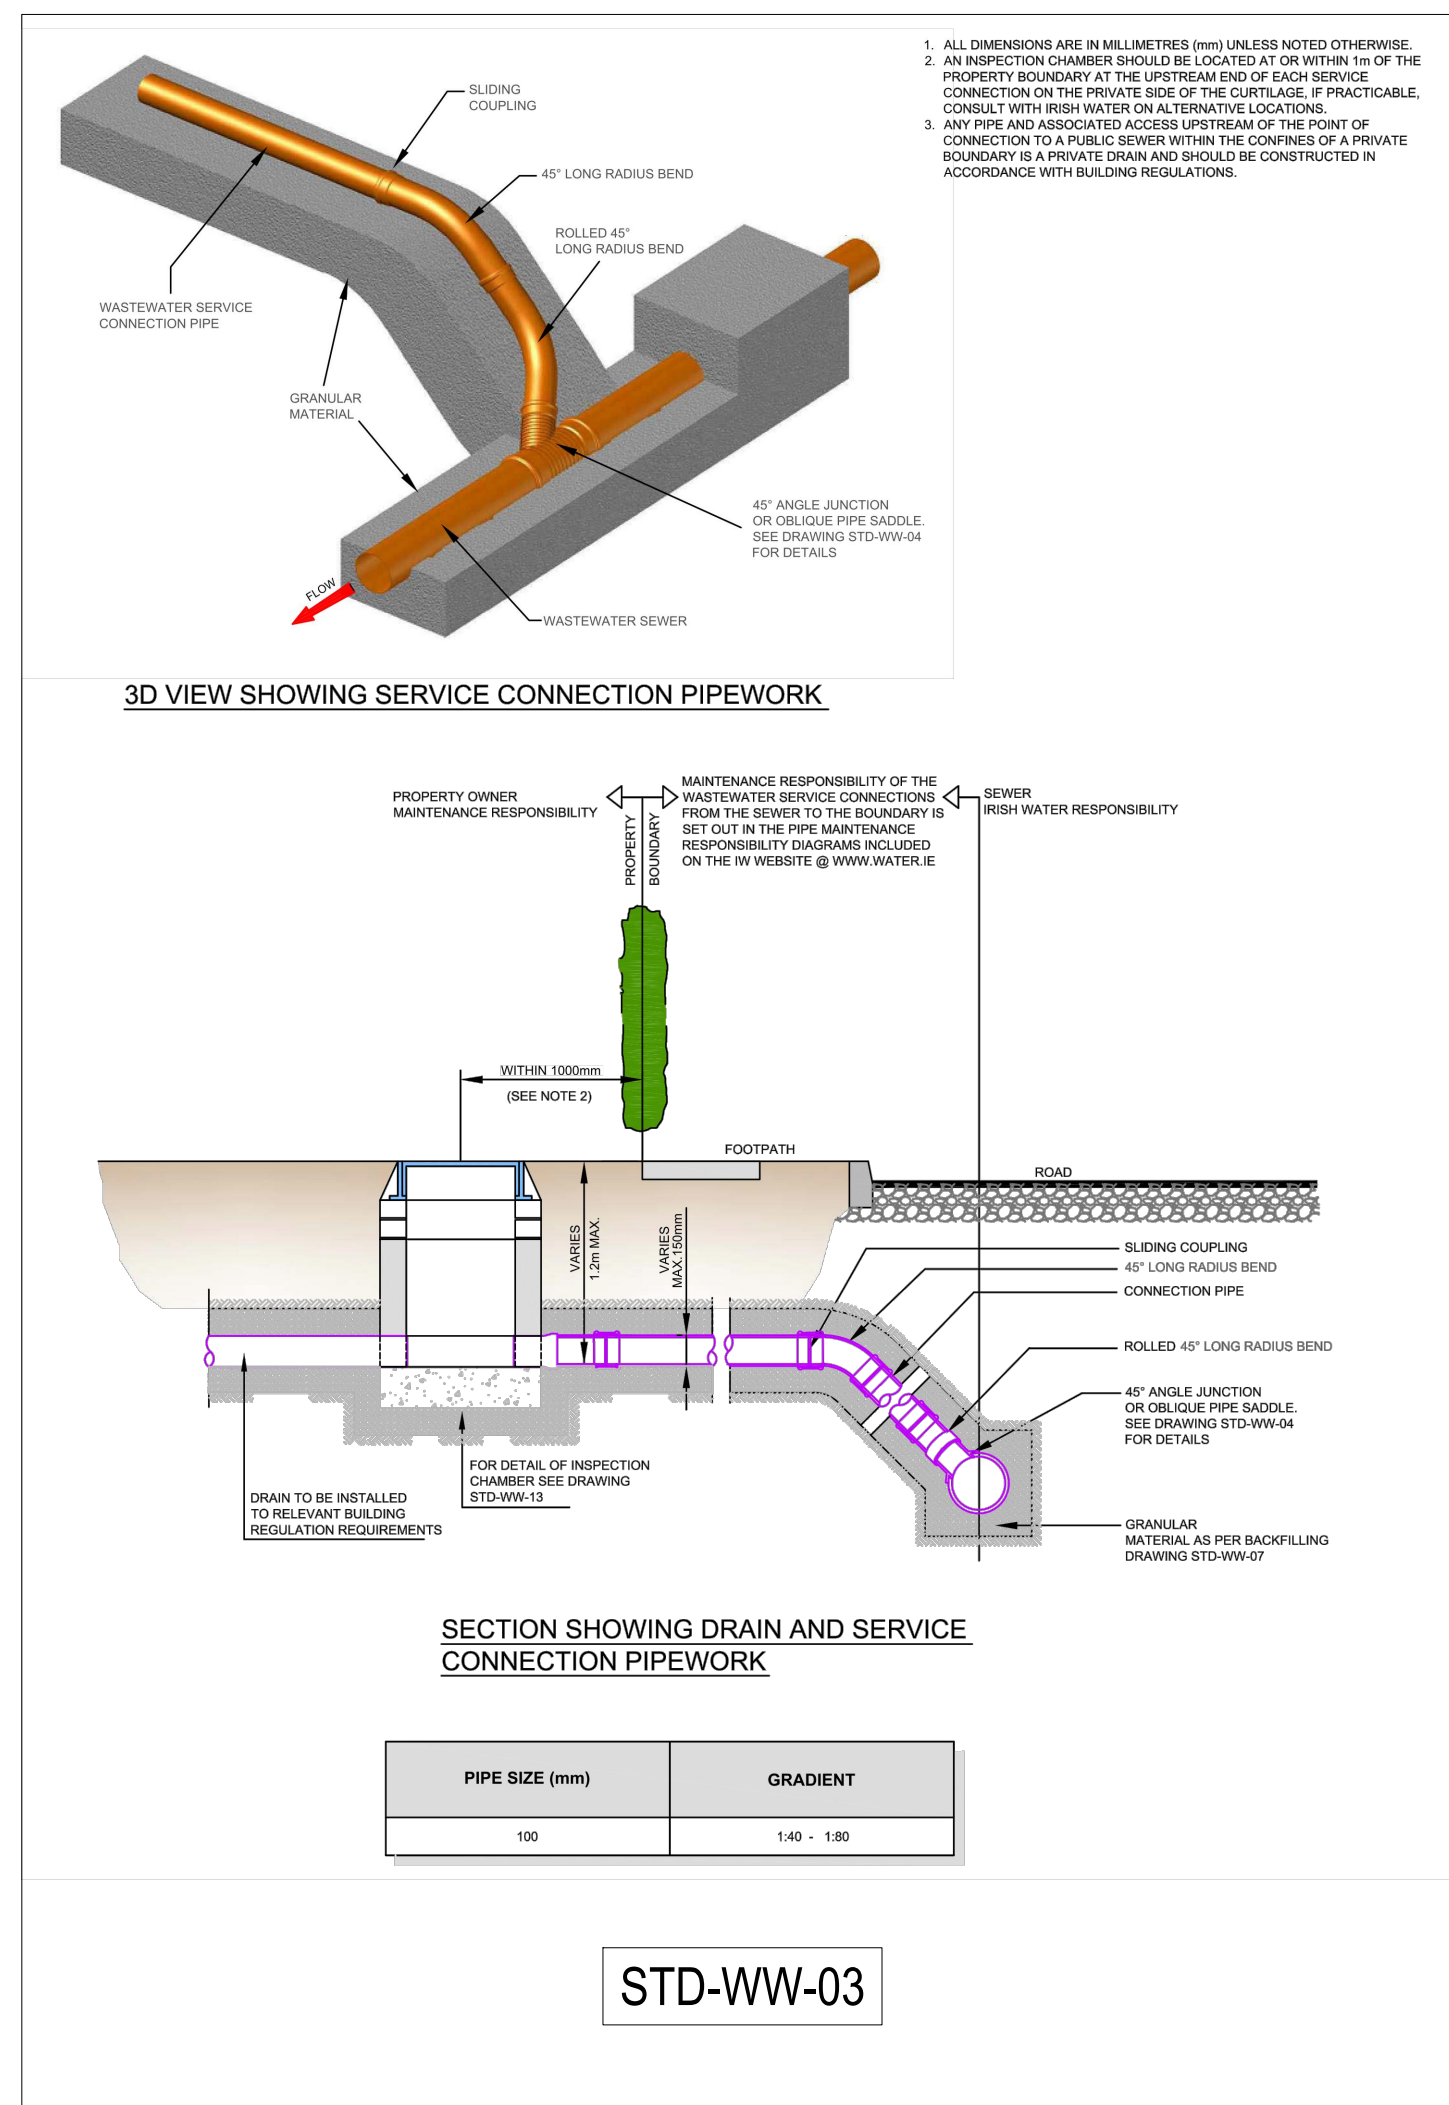
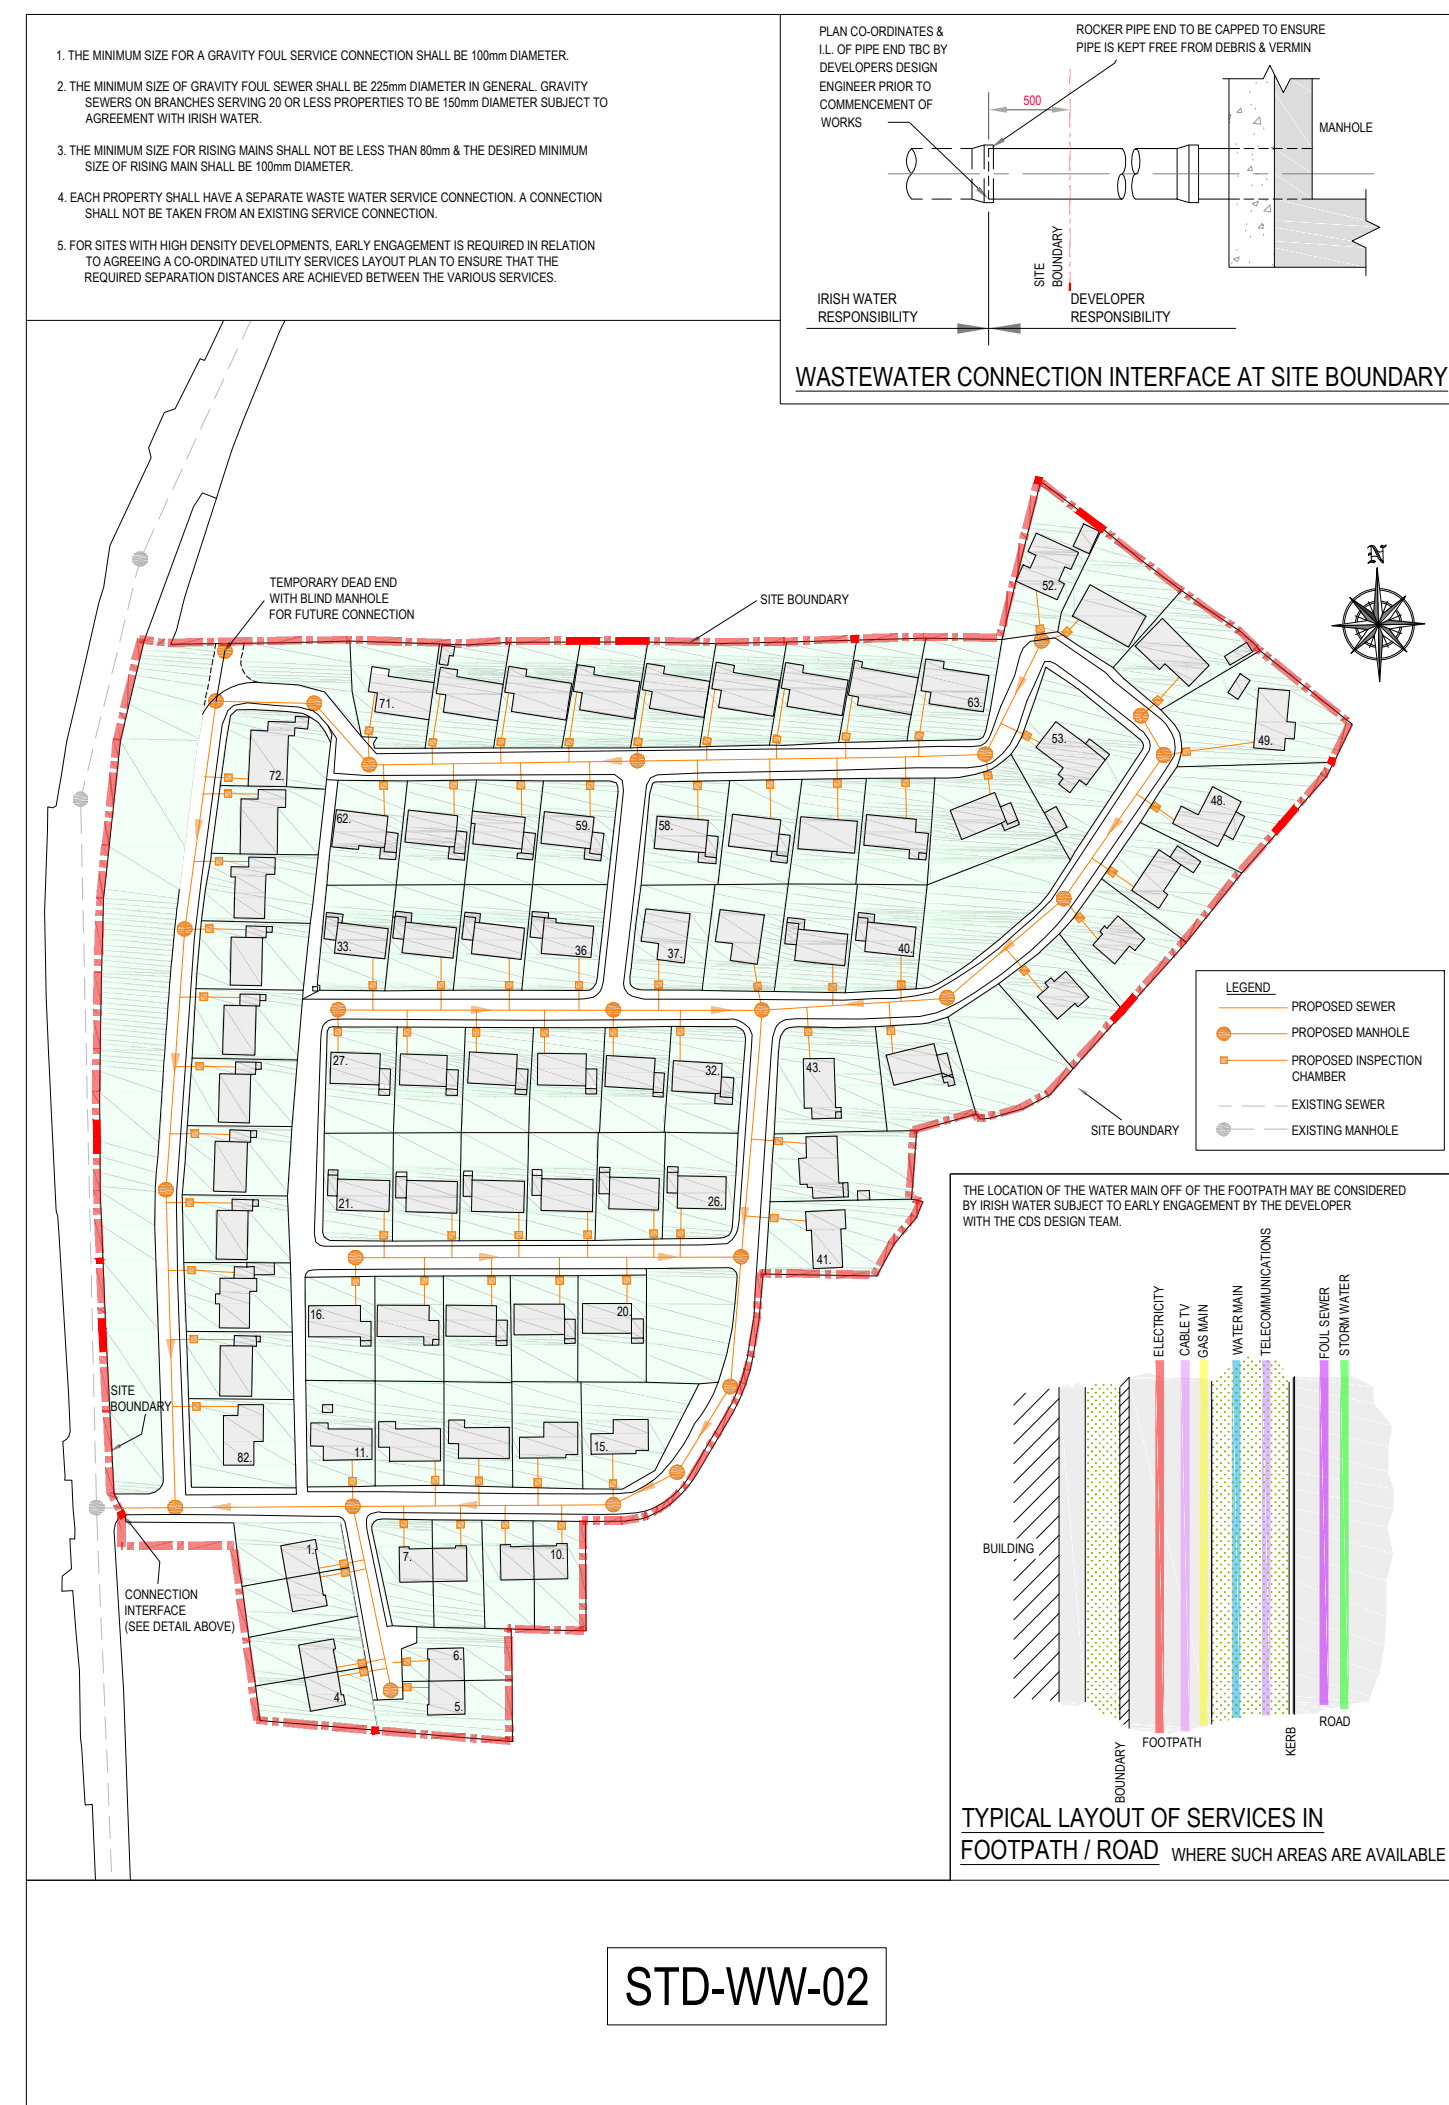


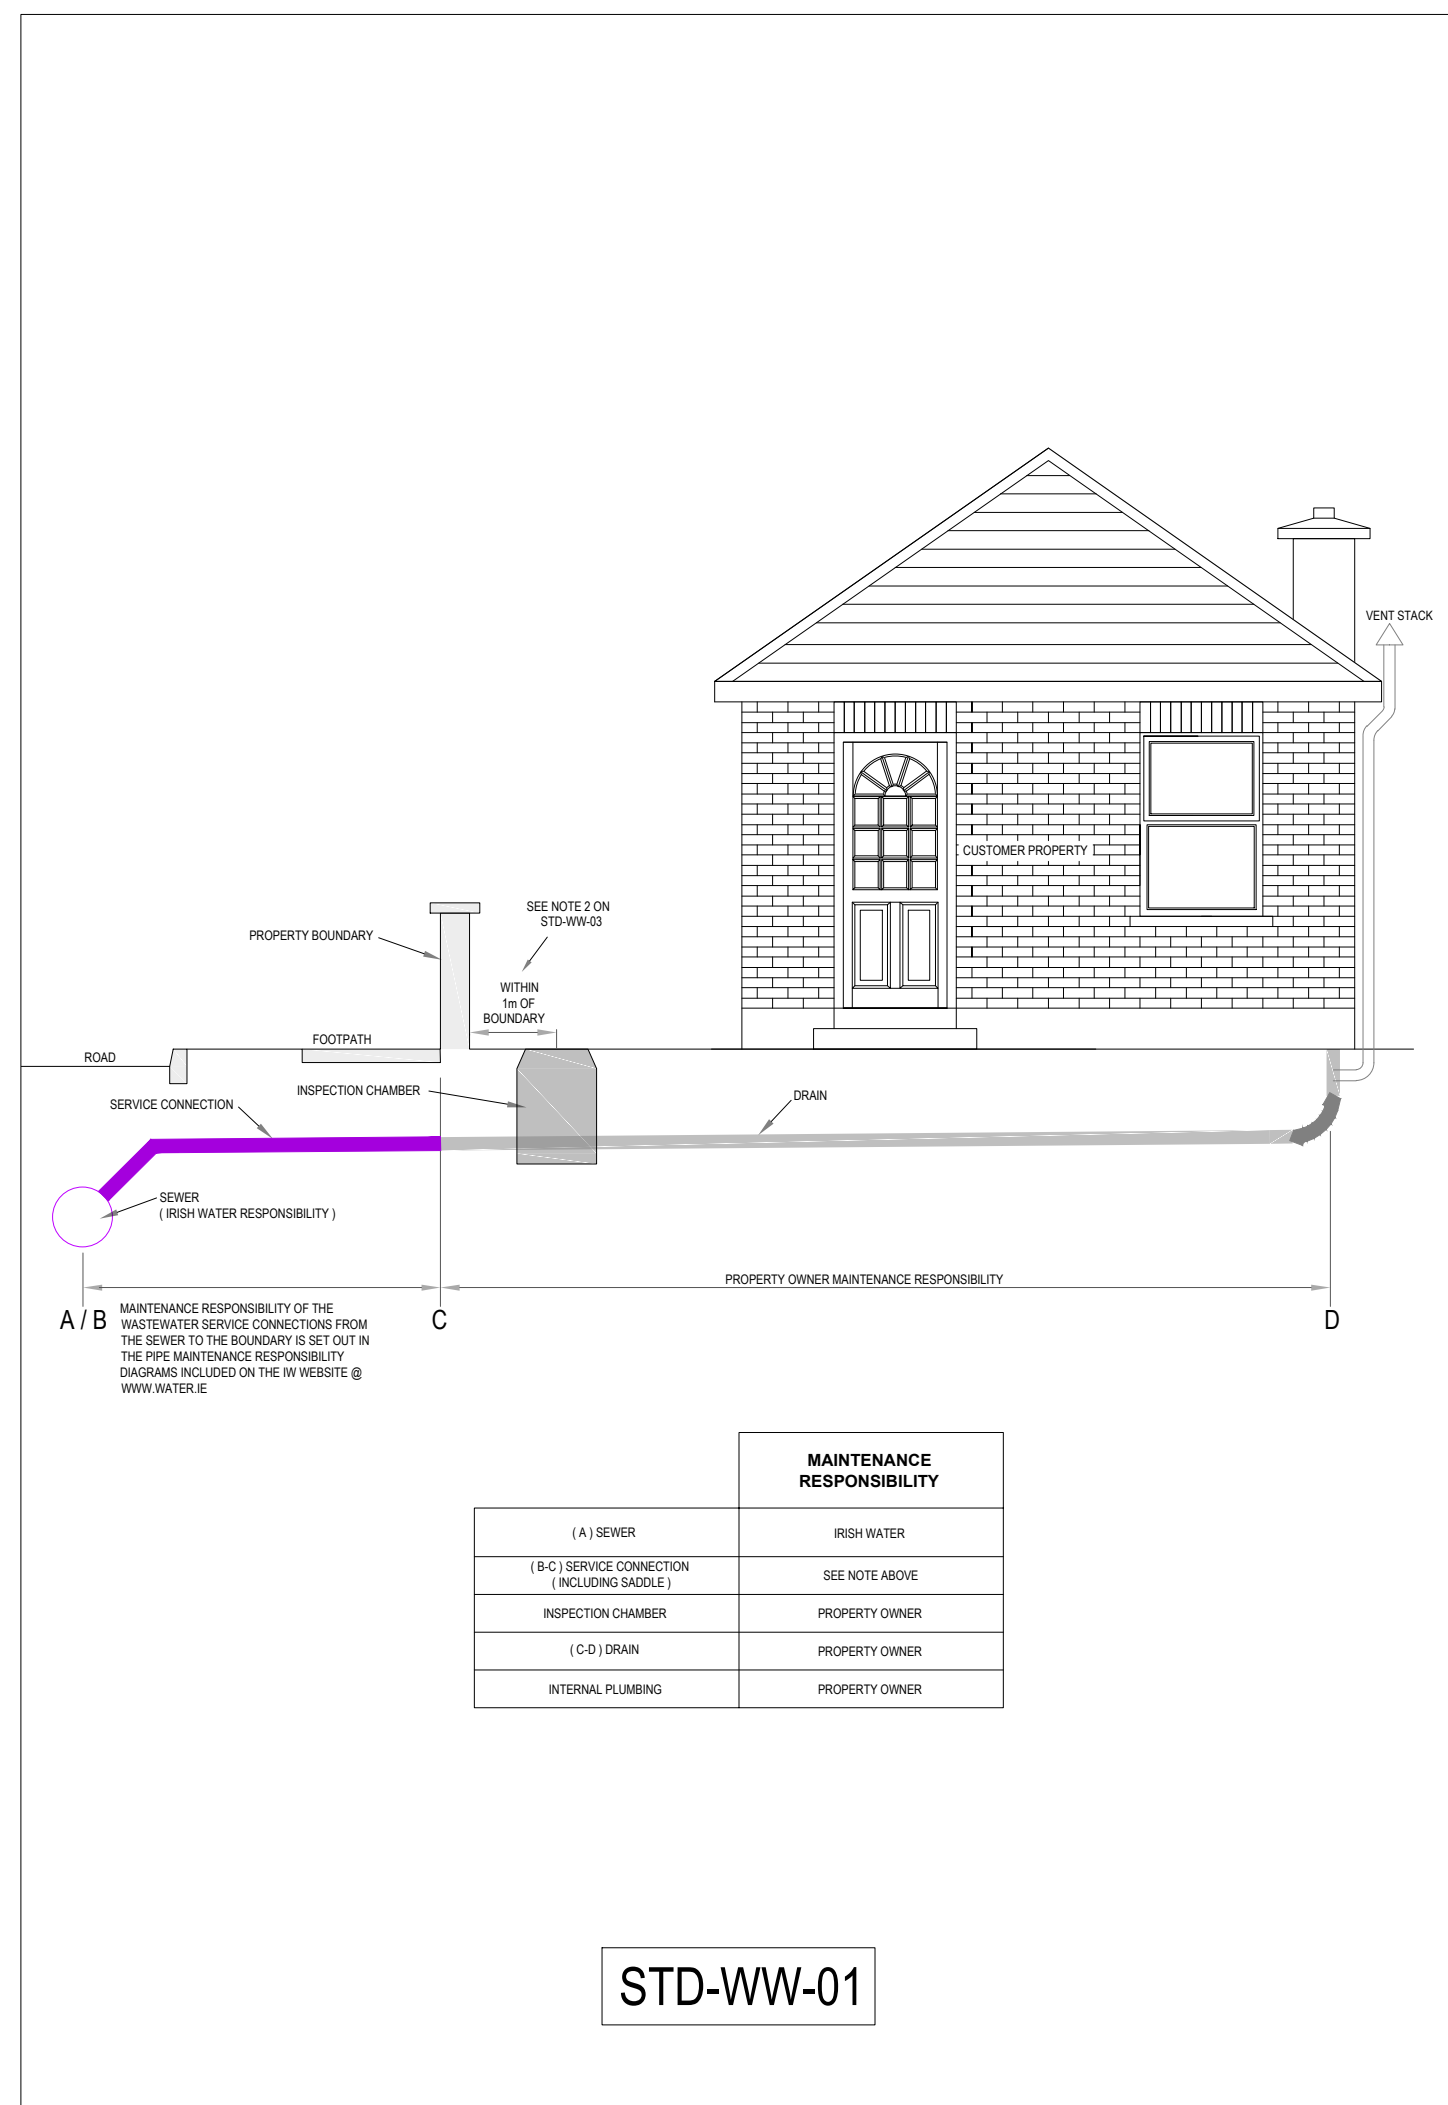

ISSUED FOR PLANNING

S2 P02	ISSUED FOR PLANNING	21.10.2025	AK	PD
S2 P01	ISSUED FOR INFORMATION	14.10.2025	BB	PD
Rev.	Note	Date	Drawn	Checked
		UNIT 5C ELM HOUSE MILLENNIUM PARK NAAS CO. KILDARE		P +353 45 984 842 info@doae.ie www.doe.ie
Client: No. 1 WYCKHAM LAND LIMITED				
Project: BLOCK E, MARMALADE LANE, WYCKHAM AVENUE, DUNDRUM				
Drawing Title: PROPOSED WASTEWATER DRAINAGE DETAILS SHT1				
Drawn By:	Checked By:	Approved By:	Date:	Scale:
KD	PD	PD	AUG '24	AS SHOWN
Sheet Size:			Rev Number:	
A0			A0	
Project Number:			Status Code:	Rev Number:
DOB24251			M.D-1-S2-SW-XX-DR-DOB-CE-003010	S2 P02