

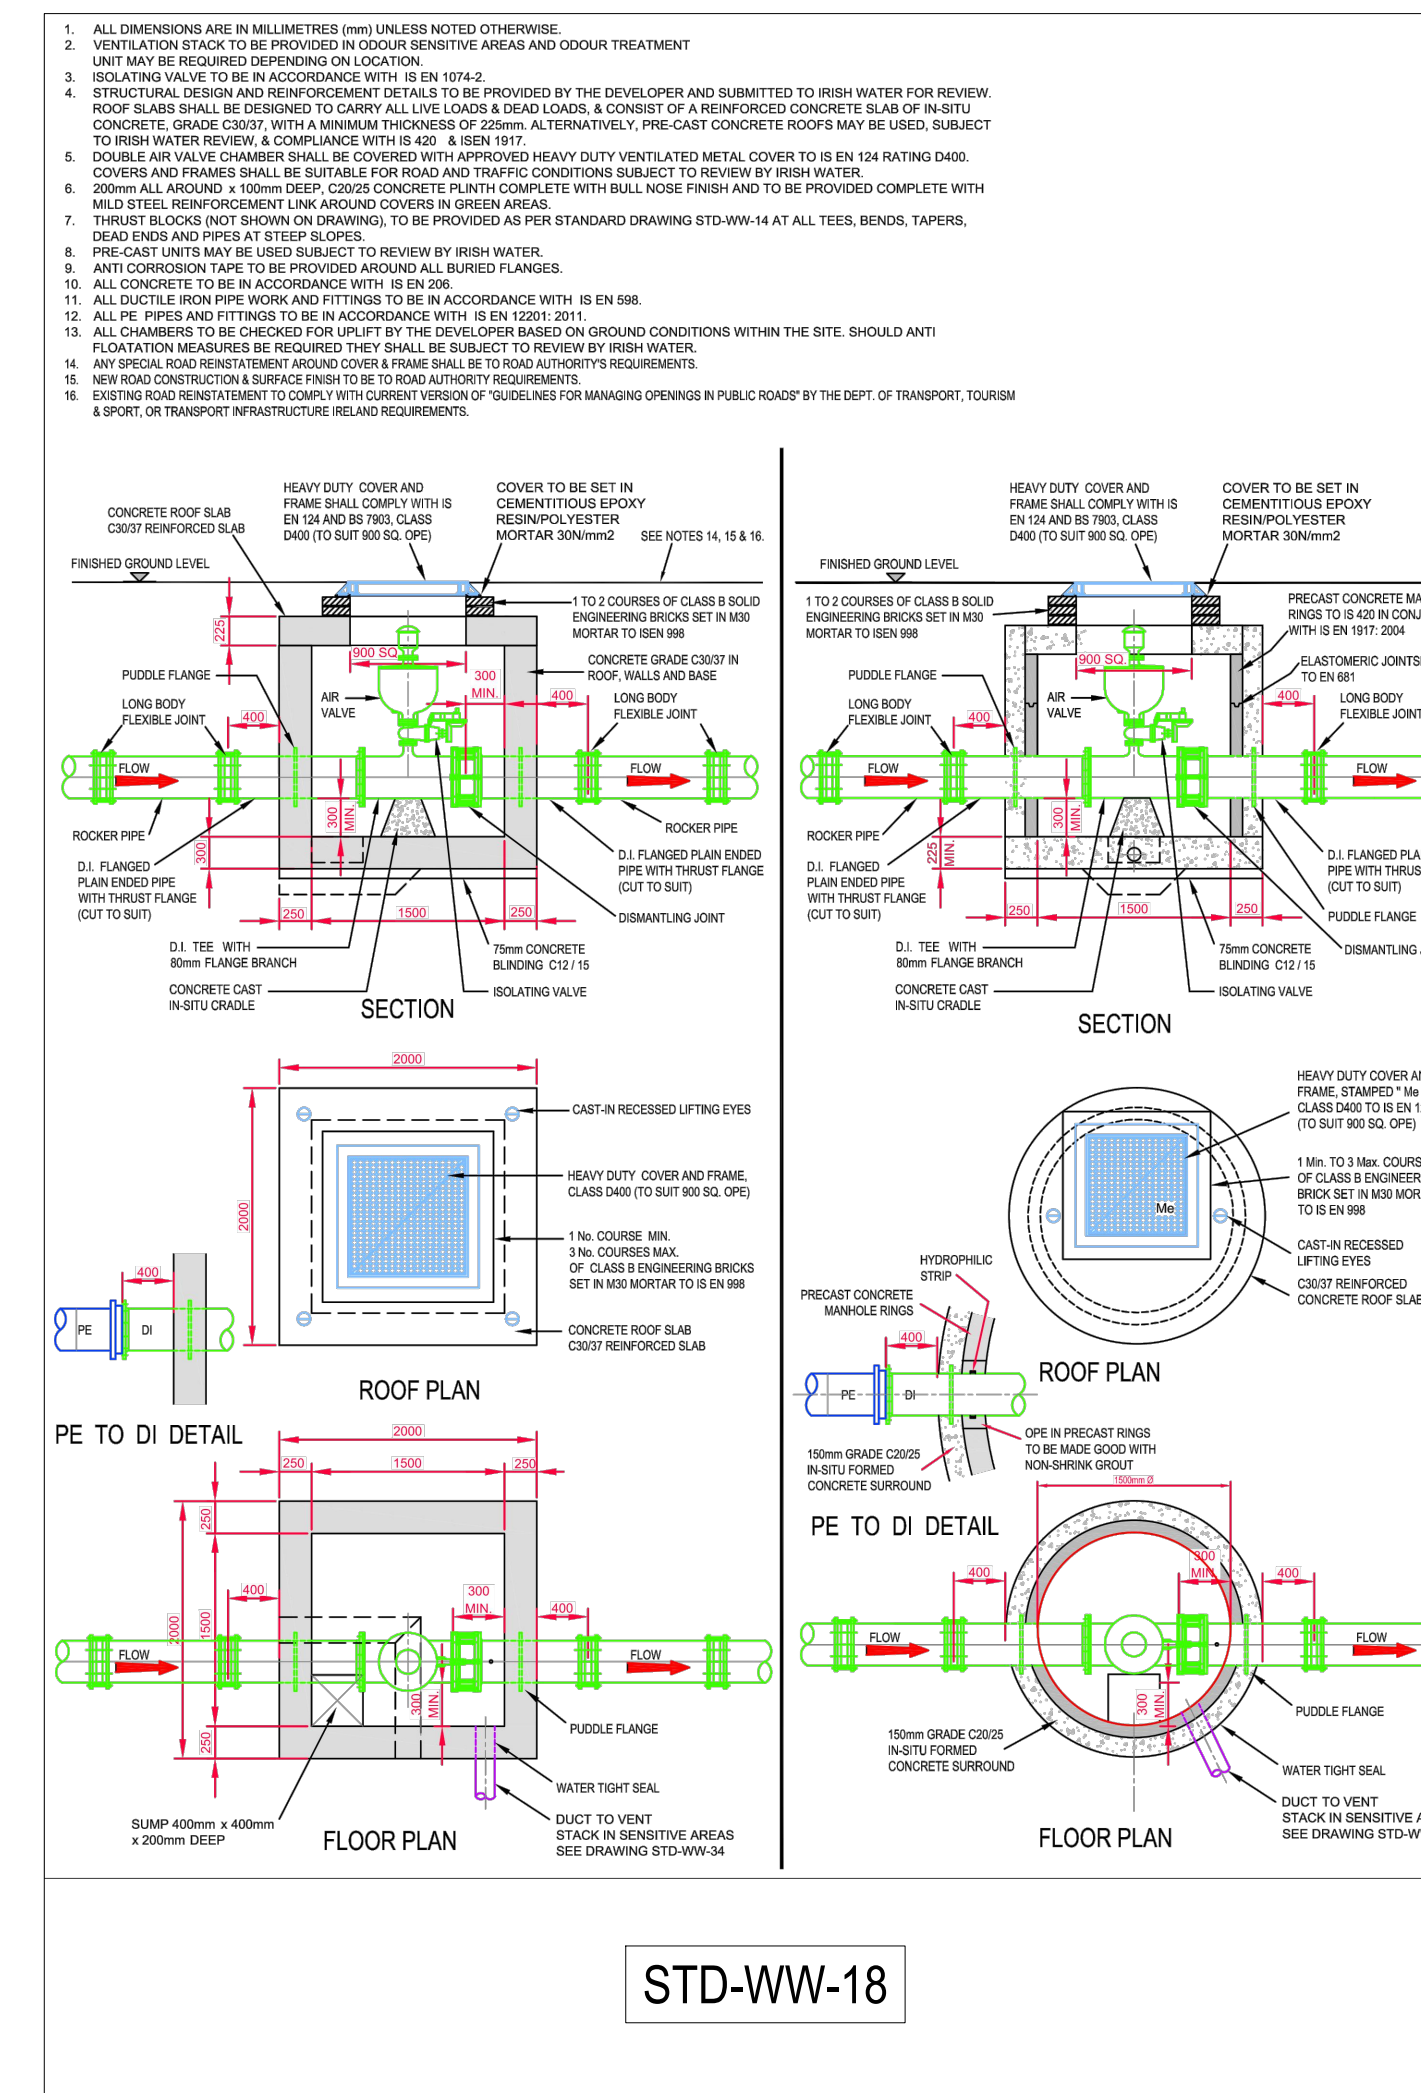
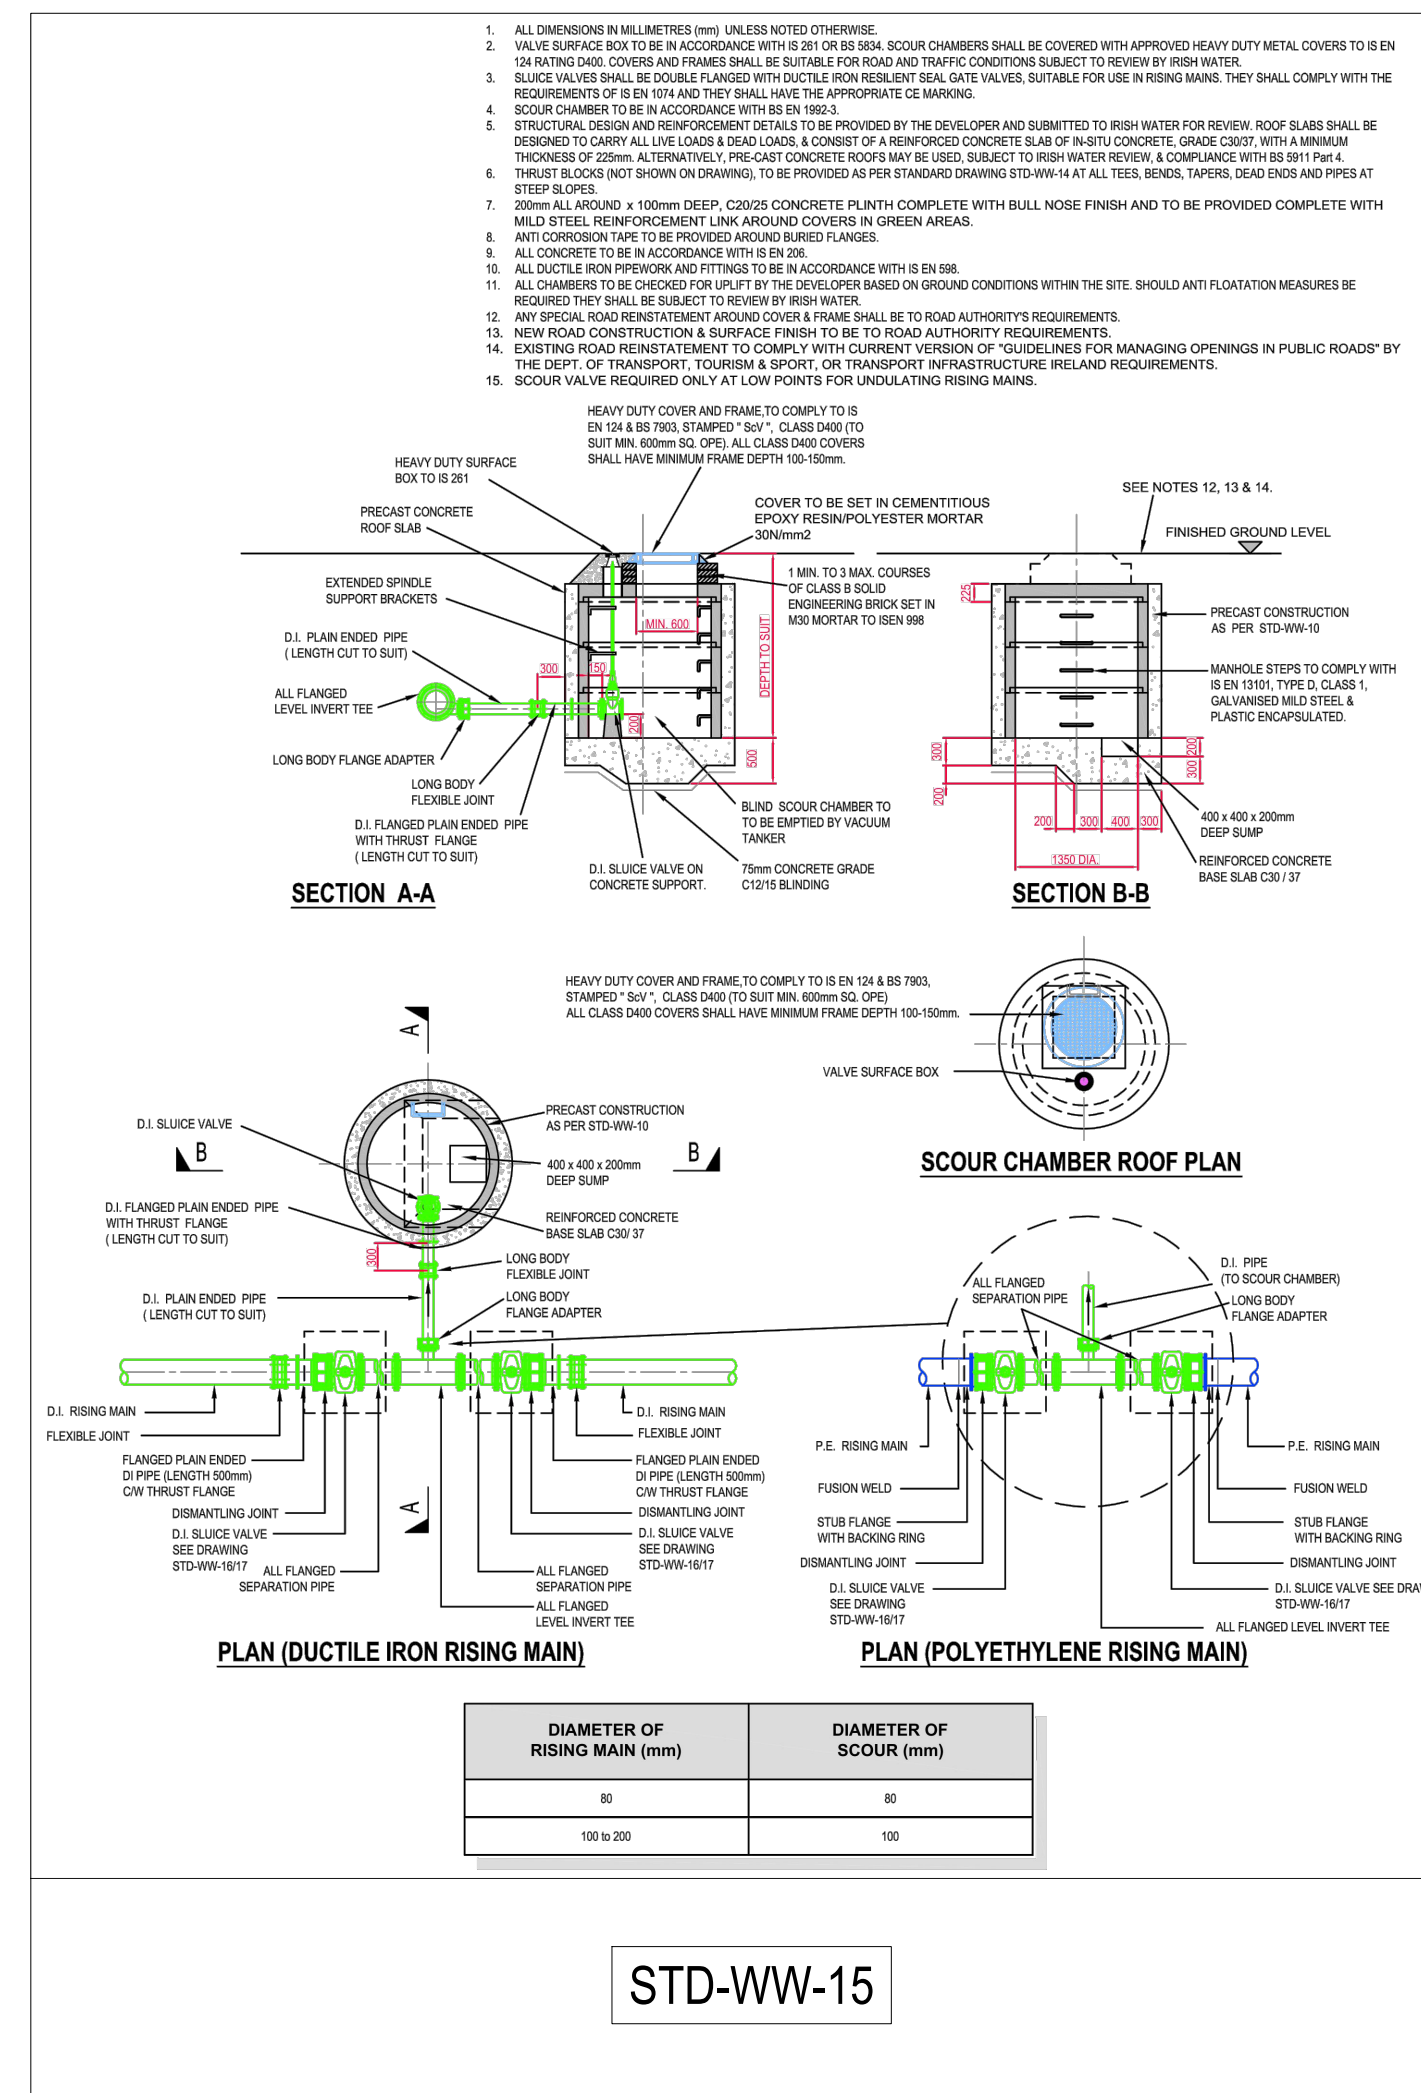
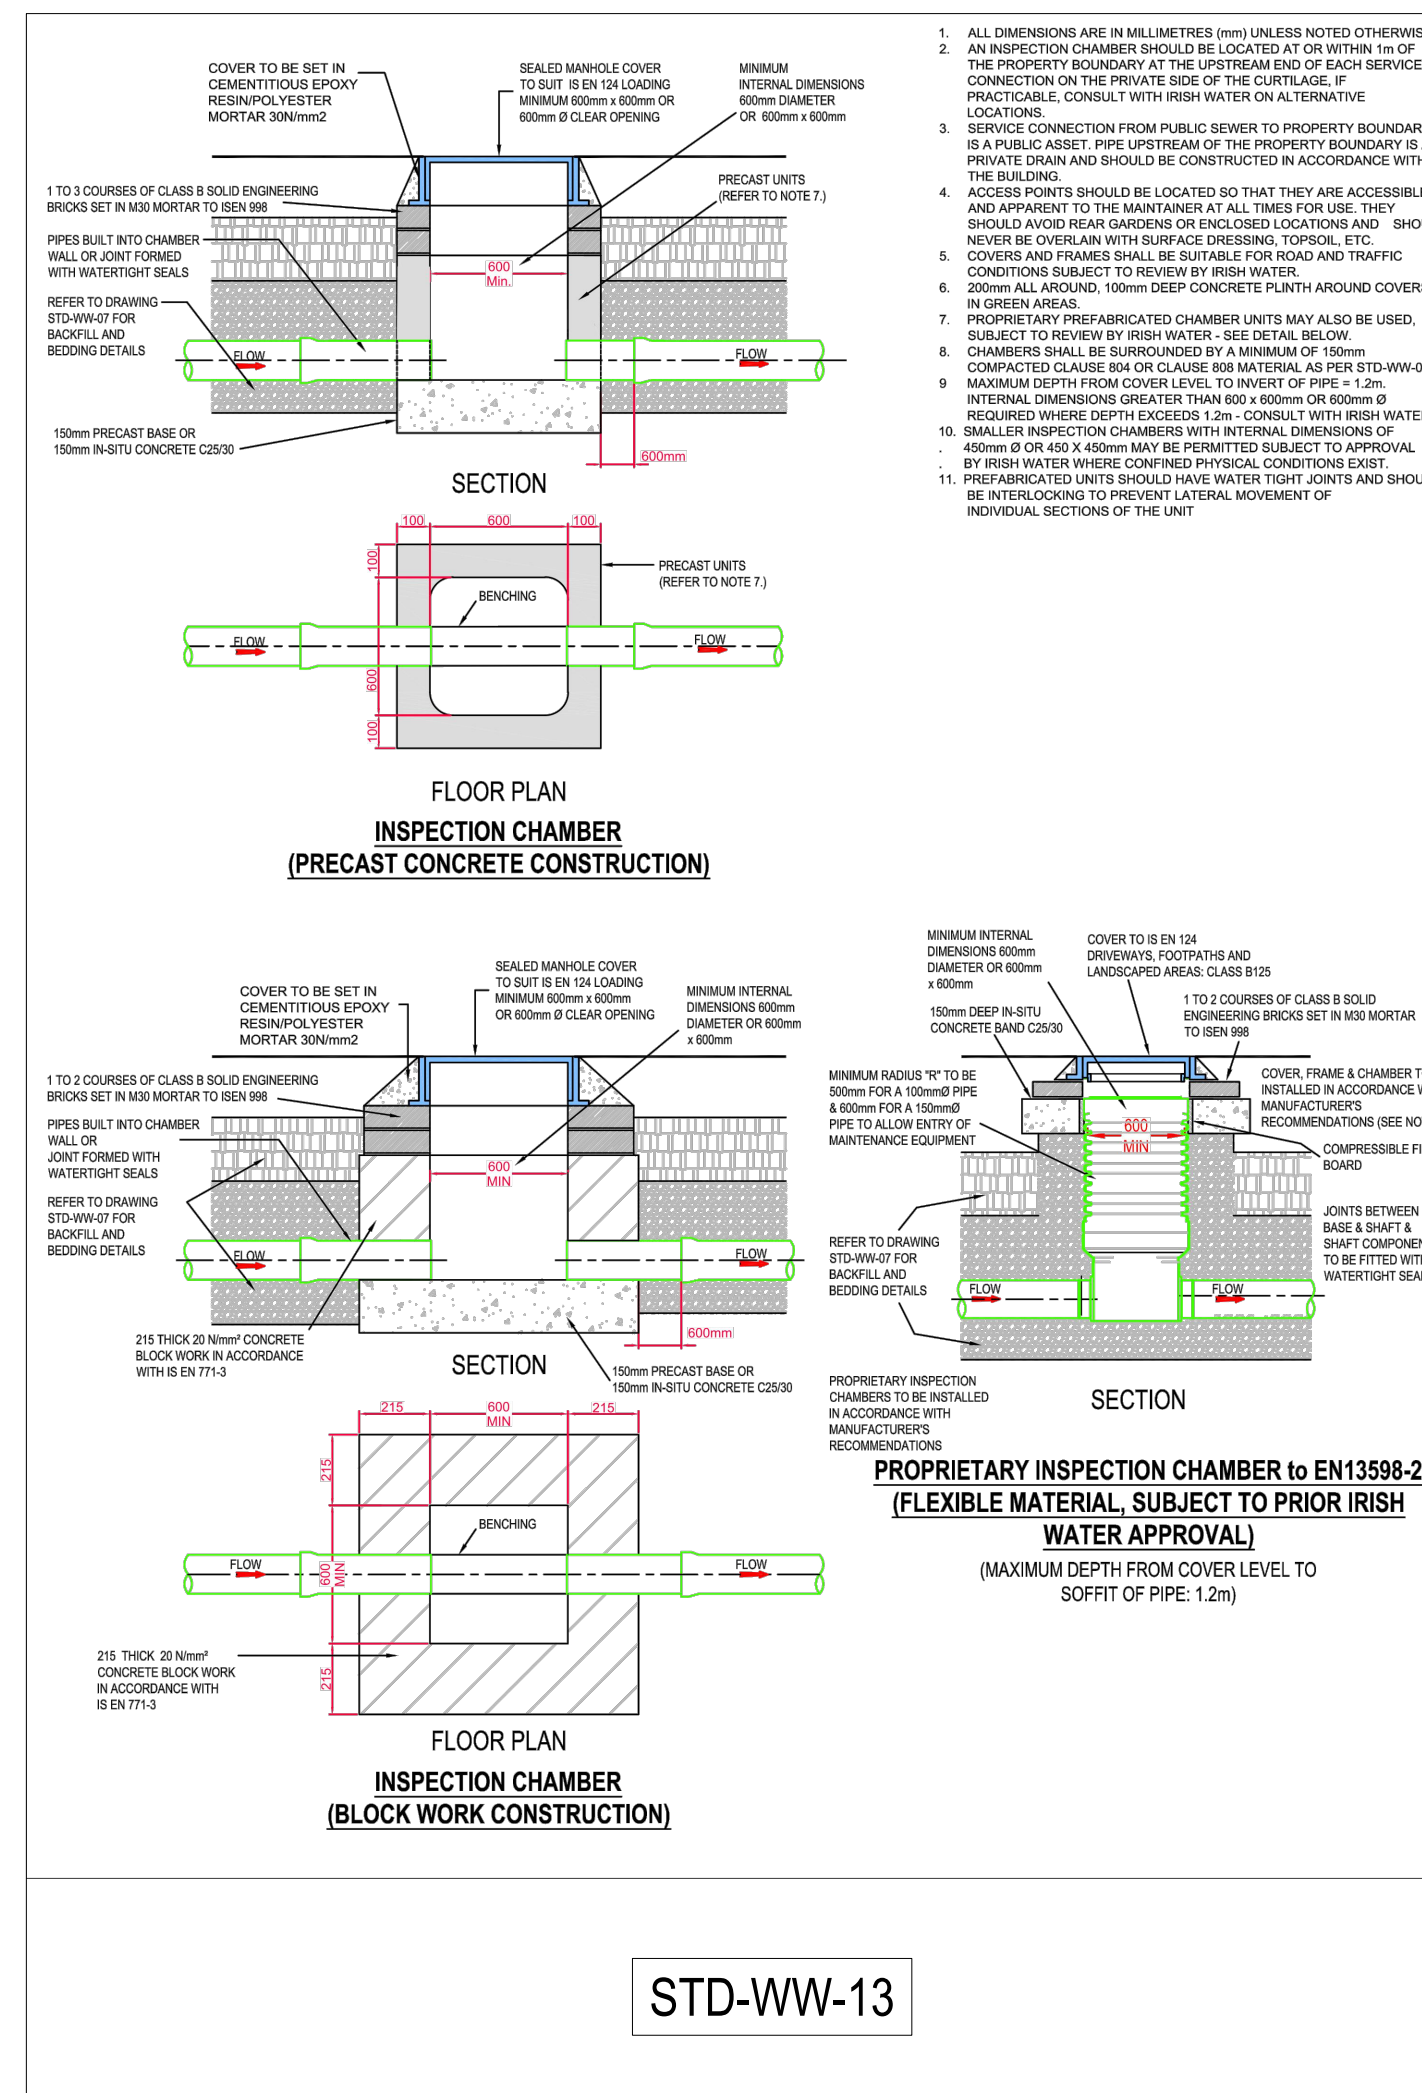
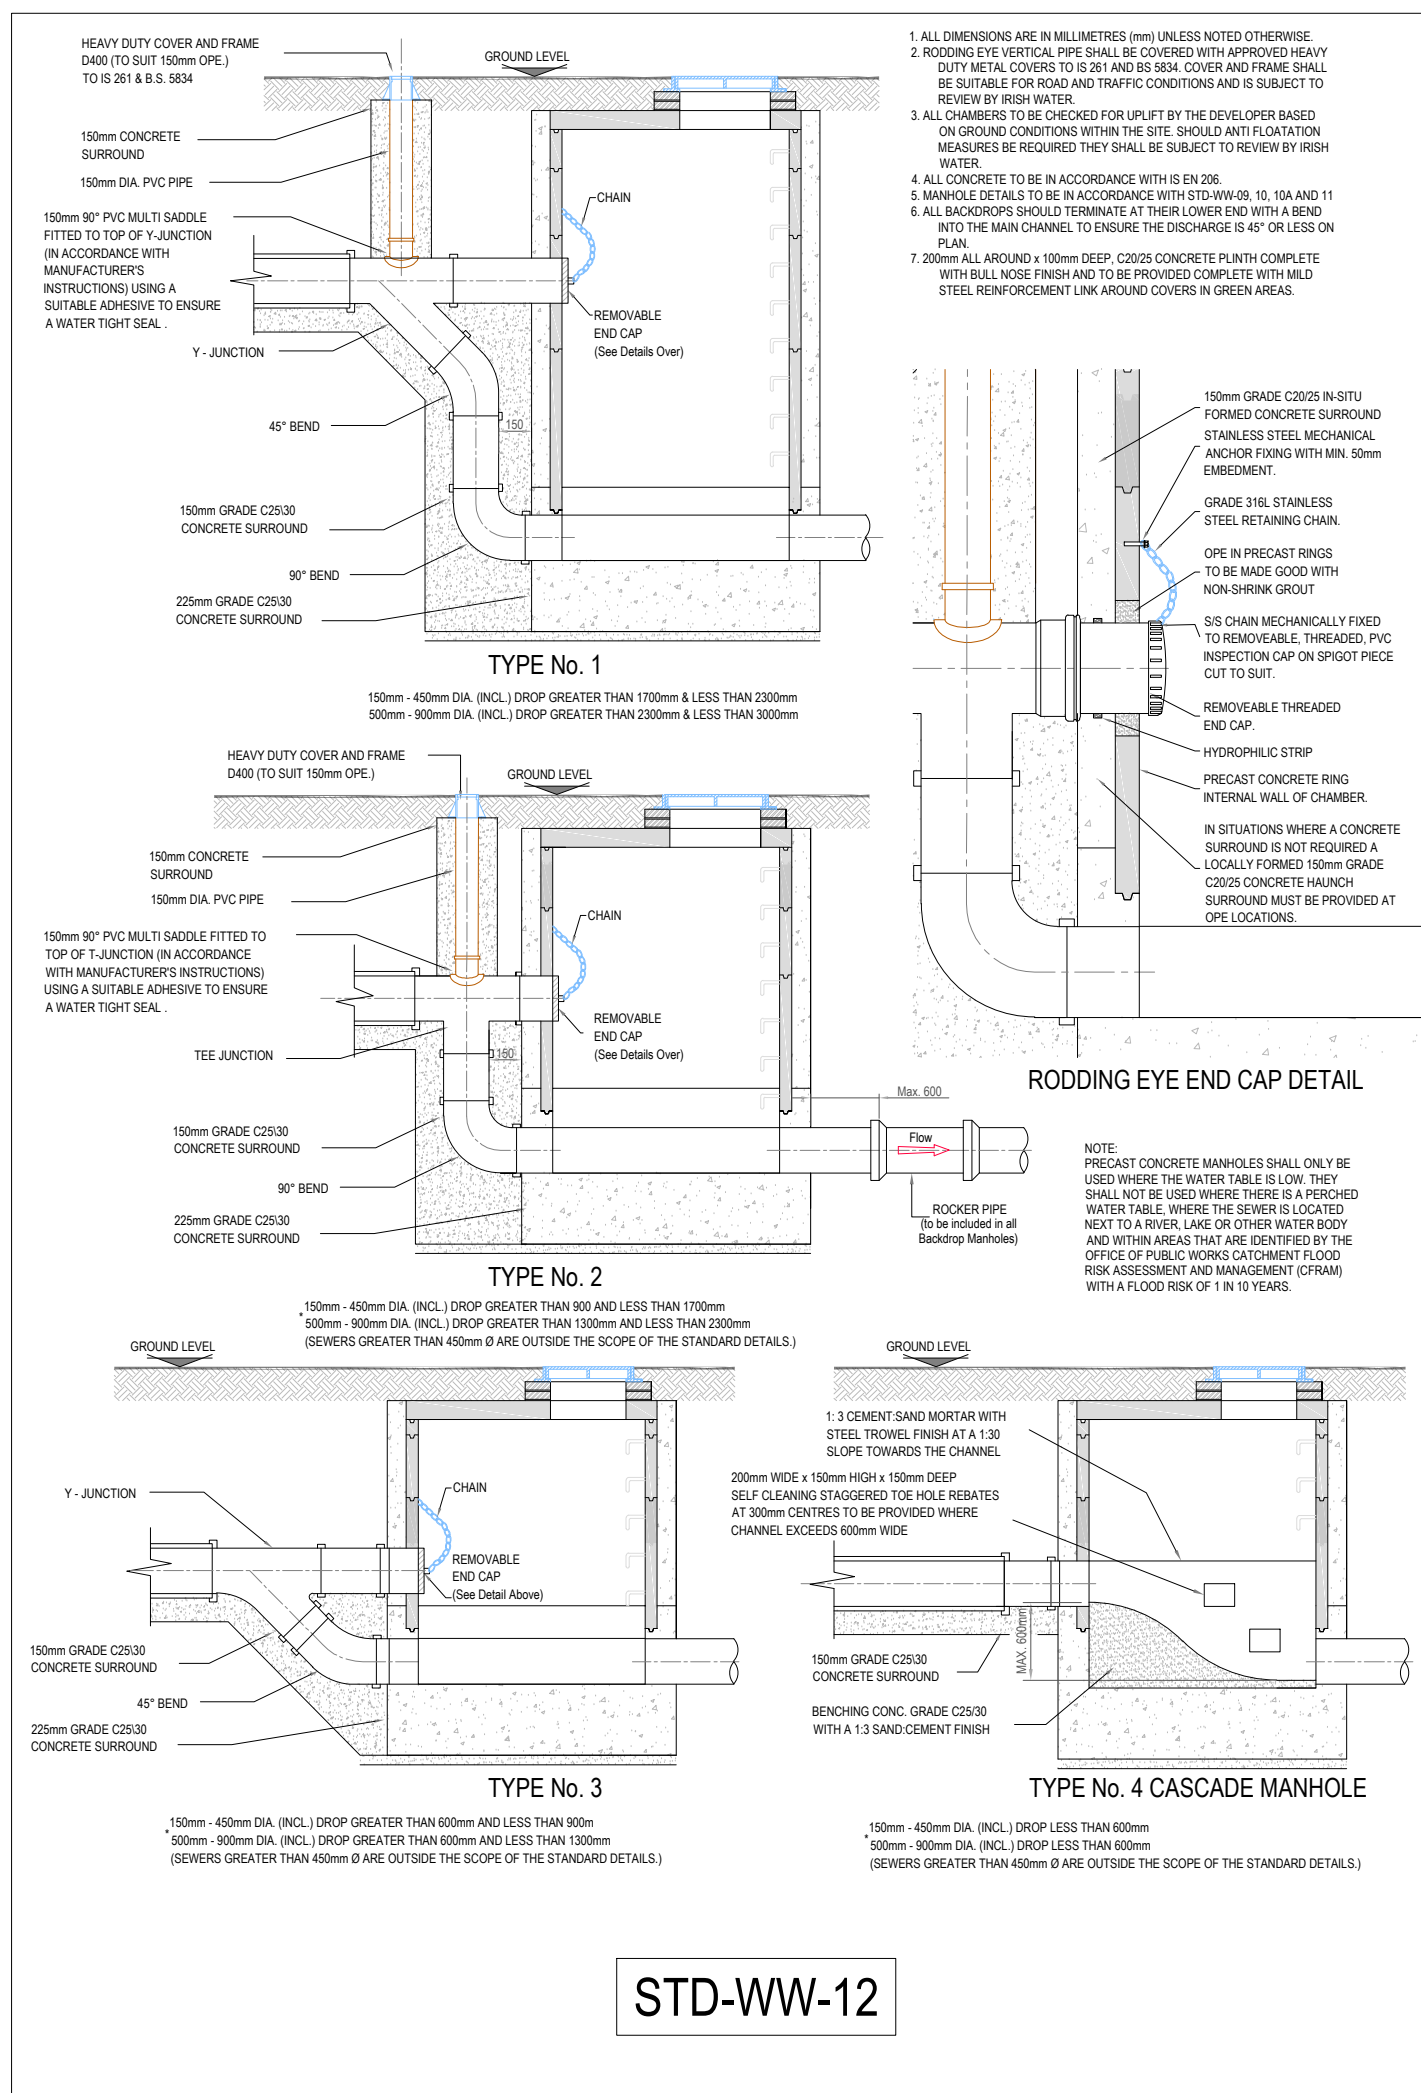
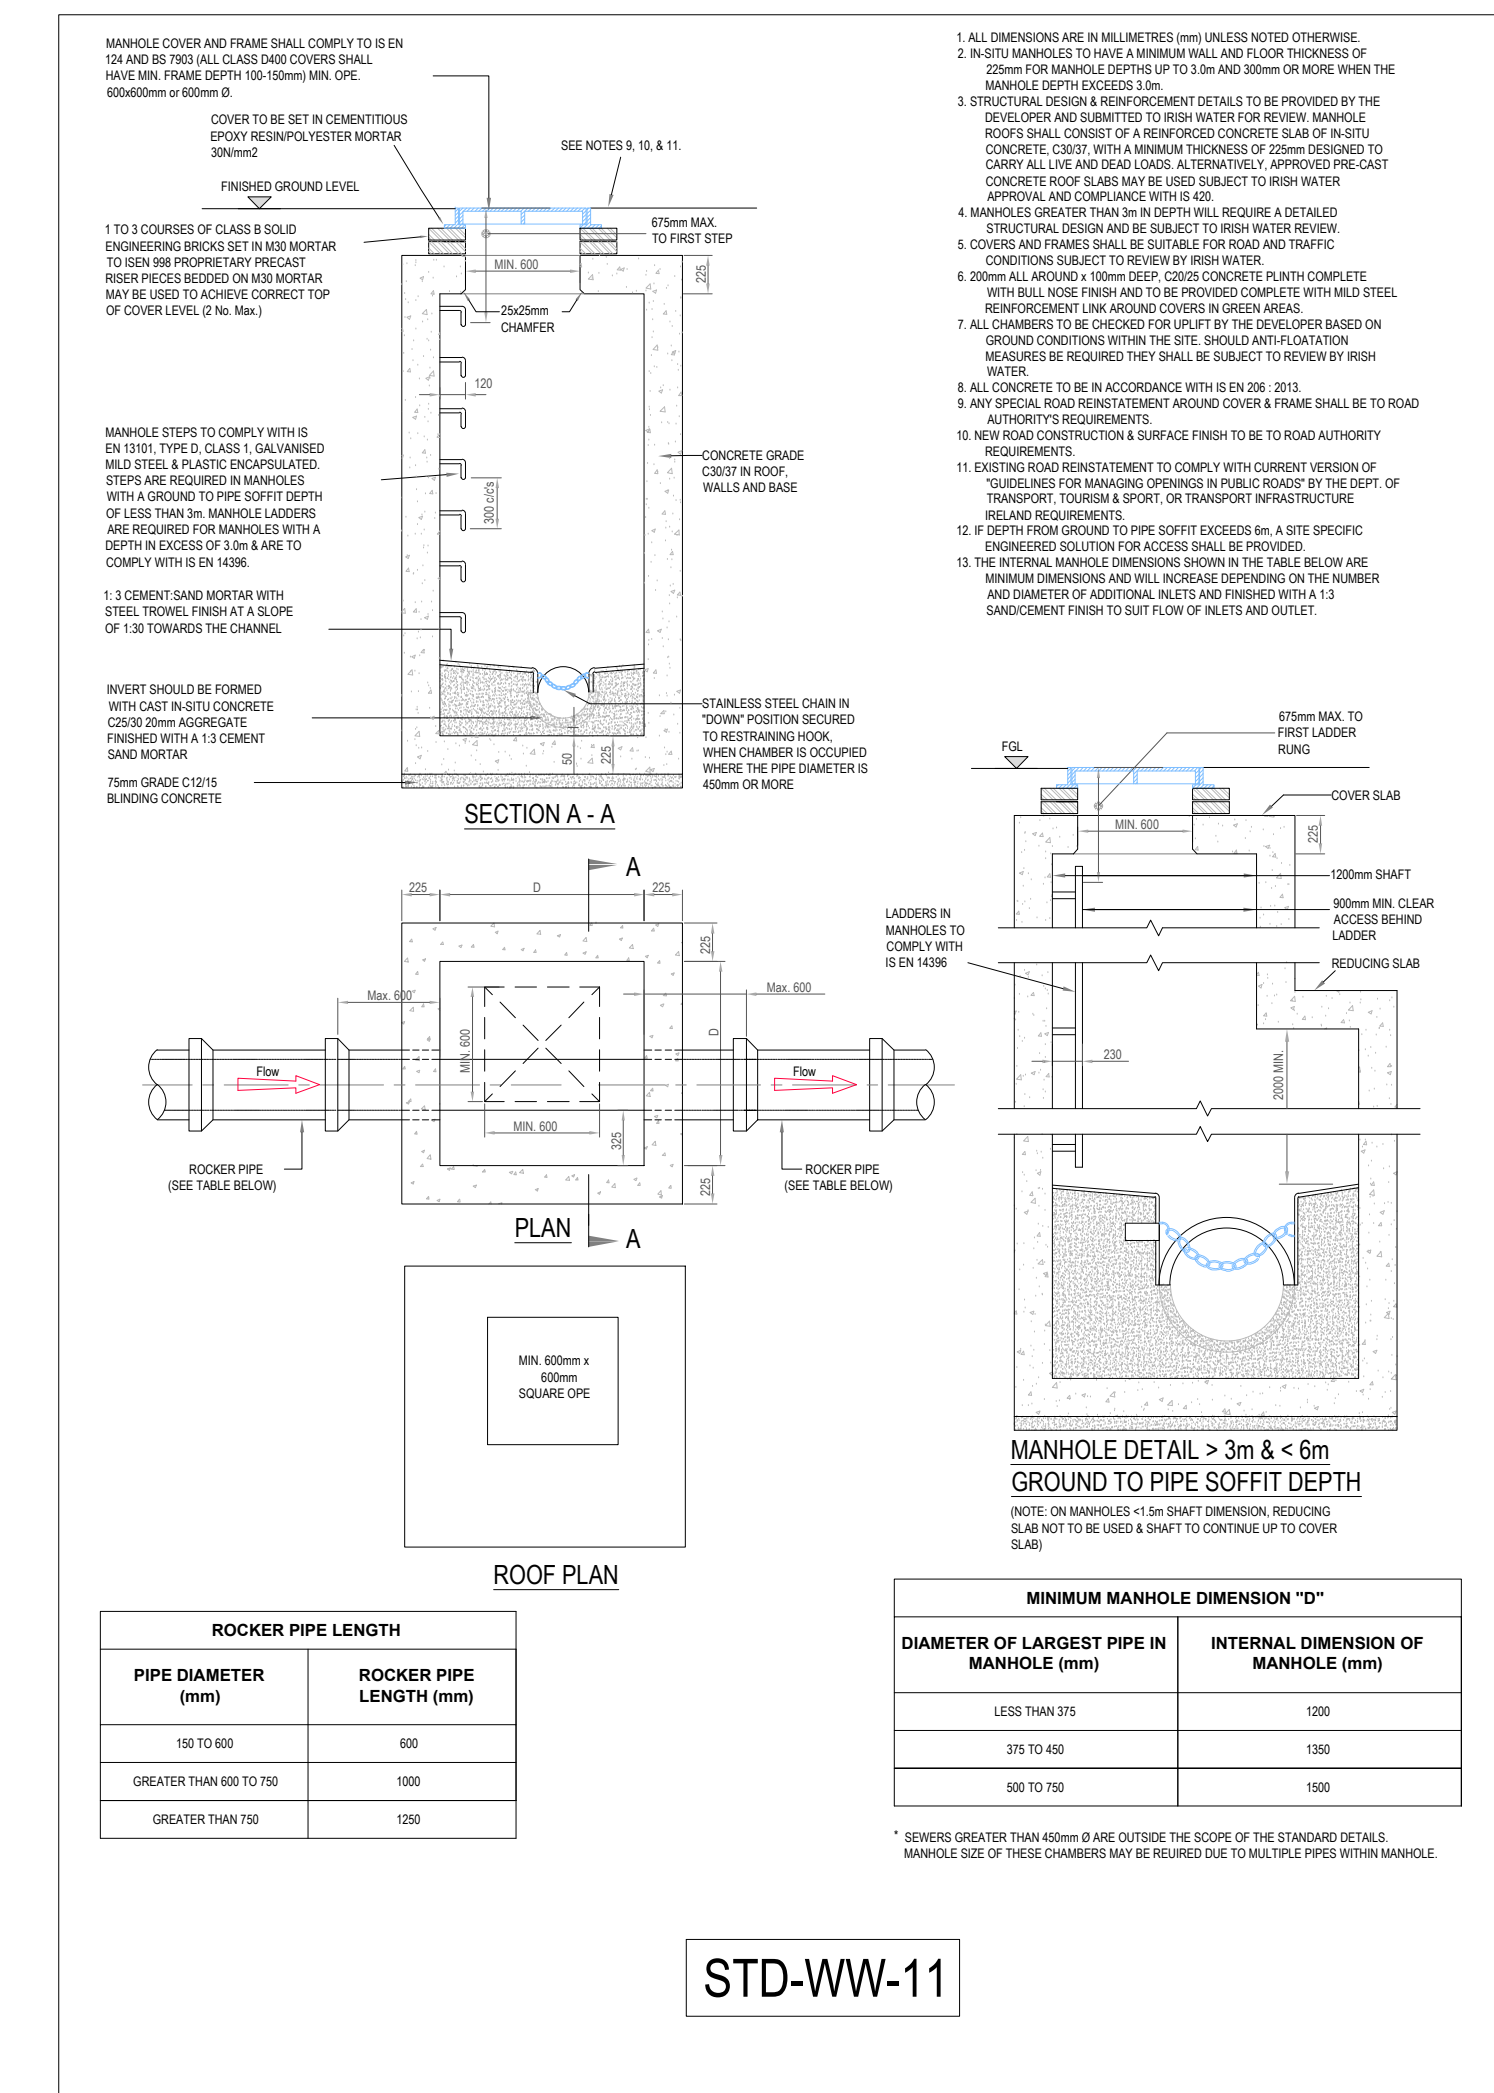
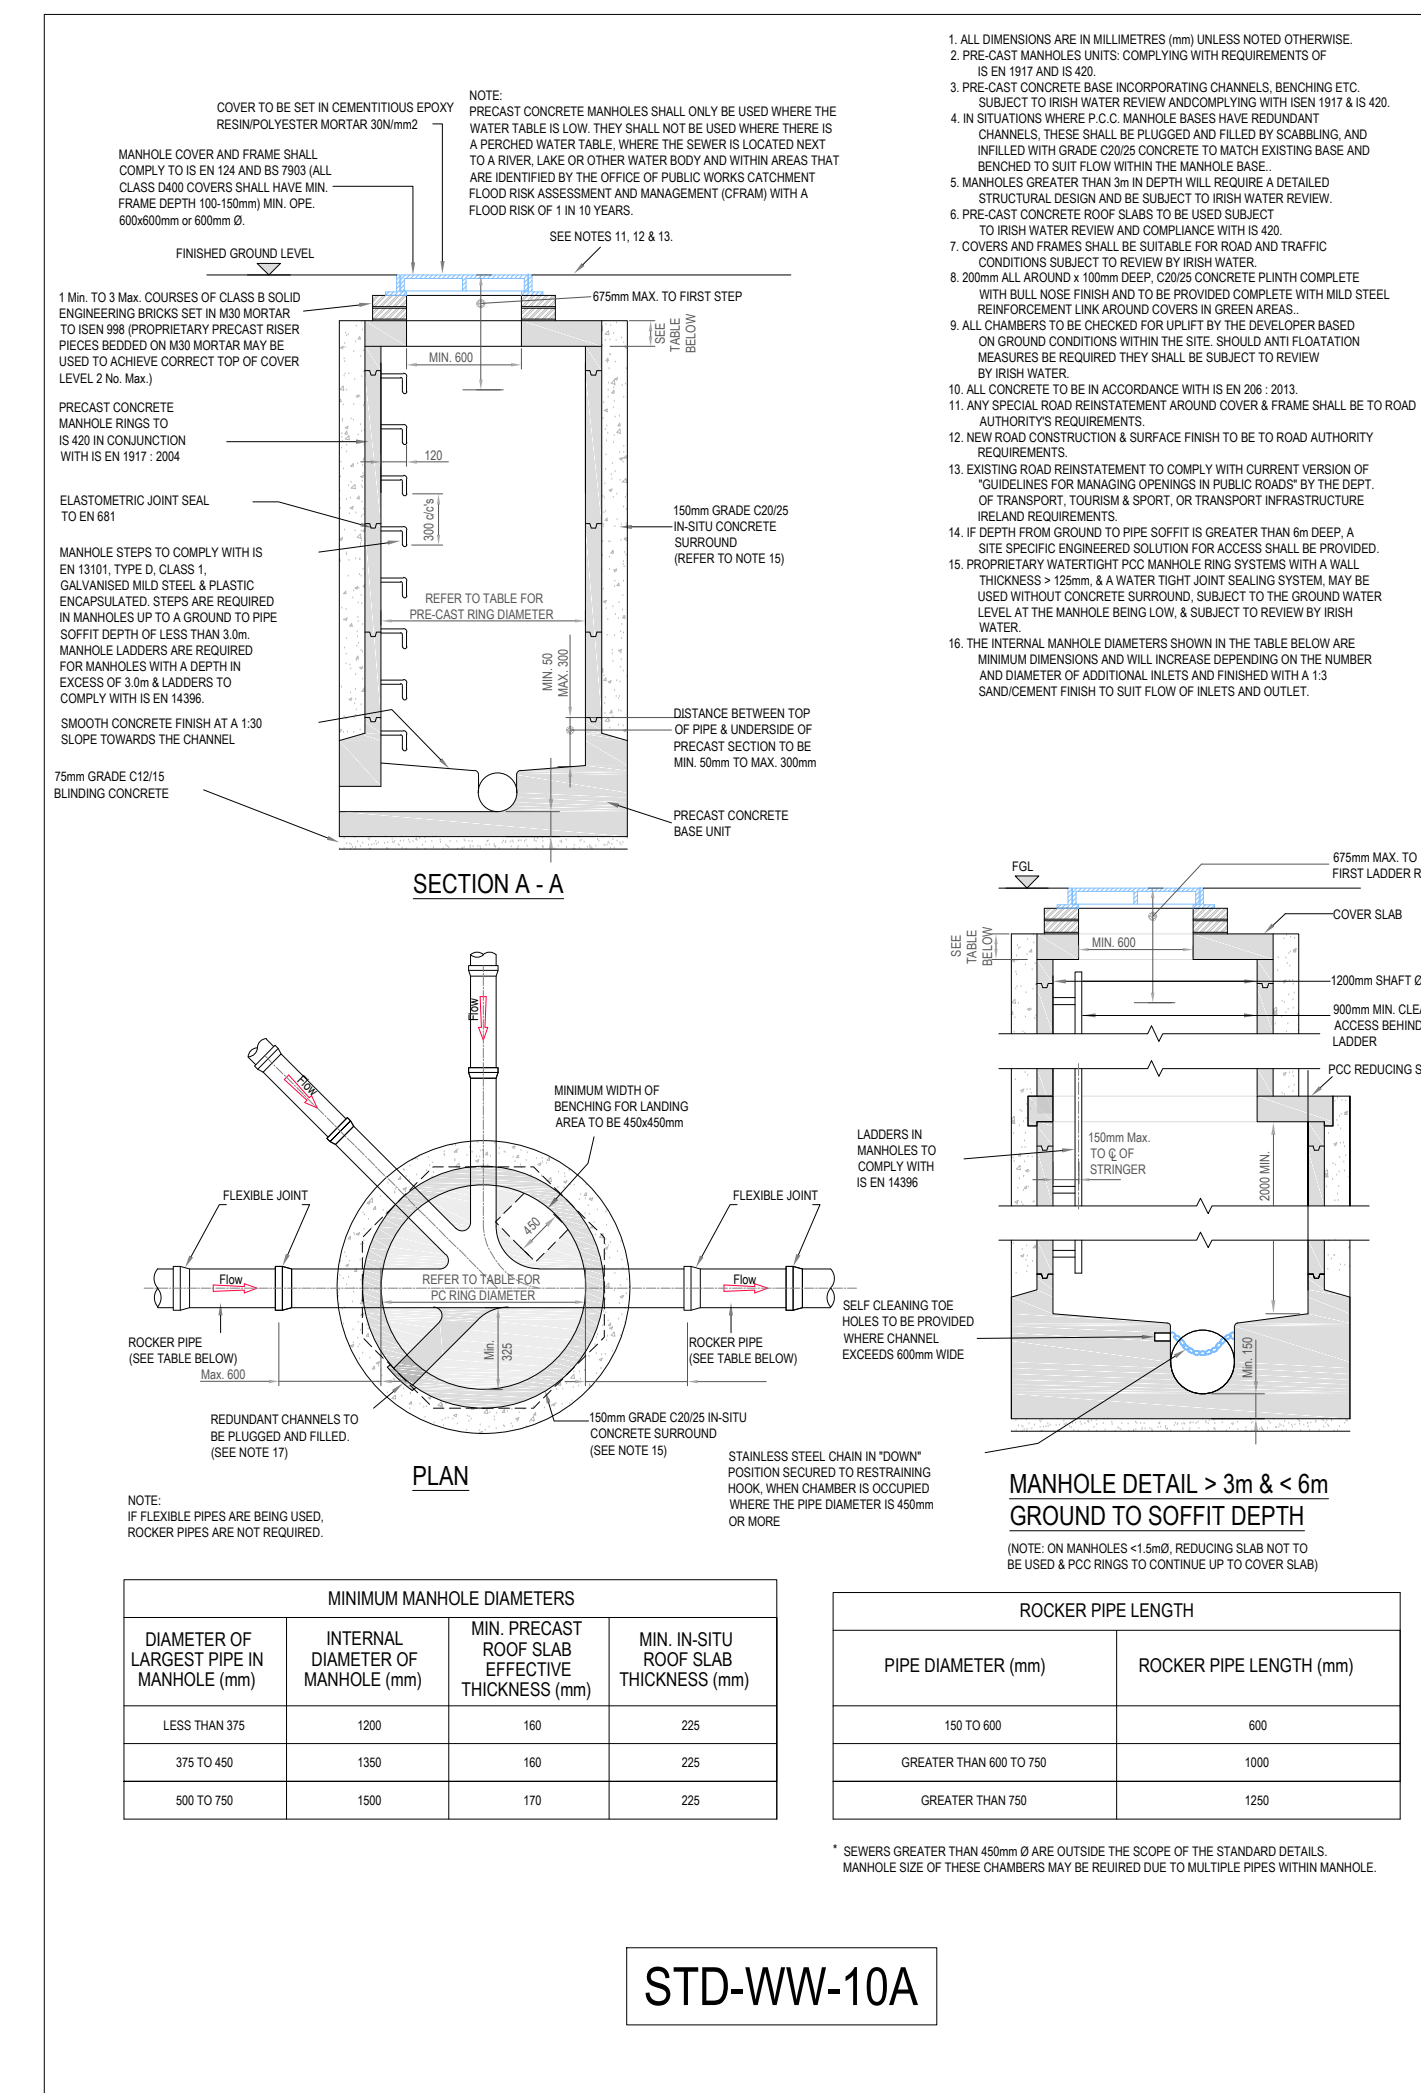
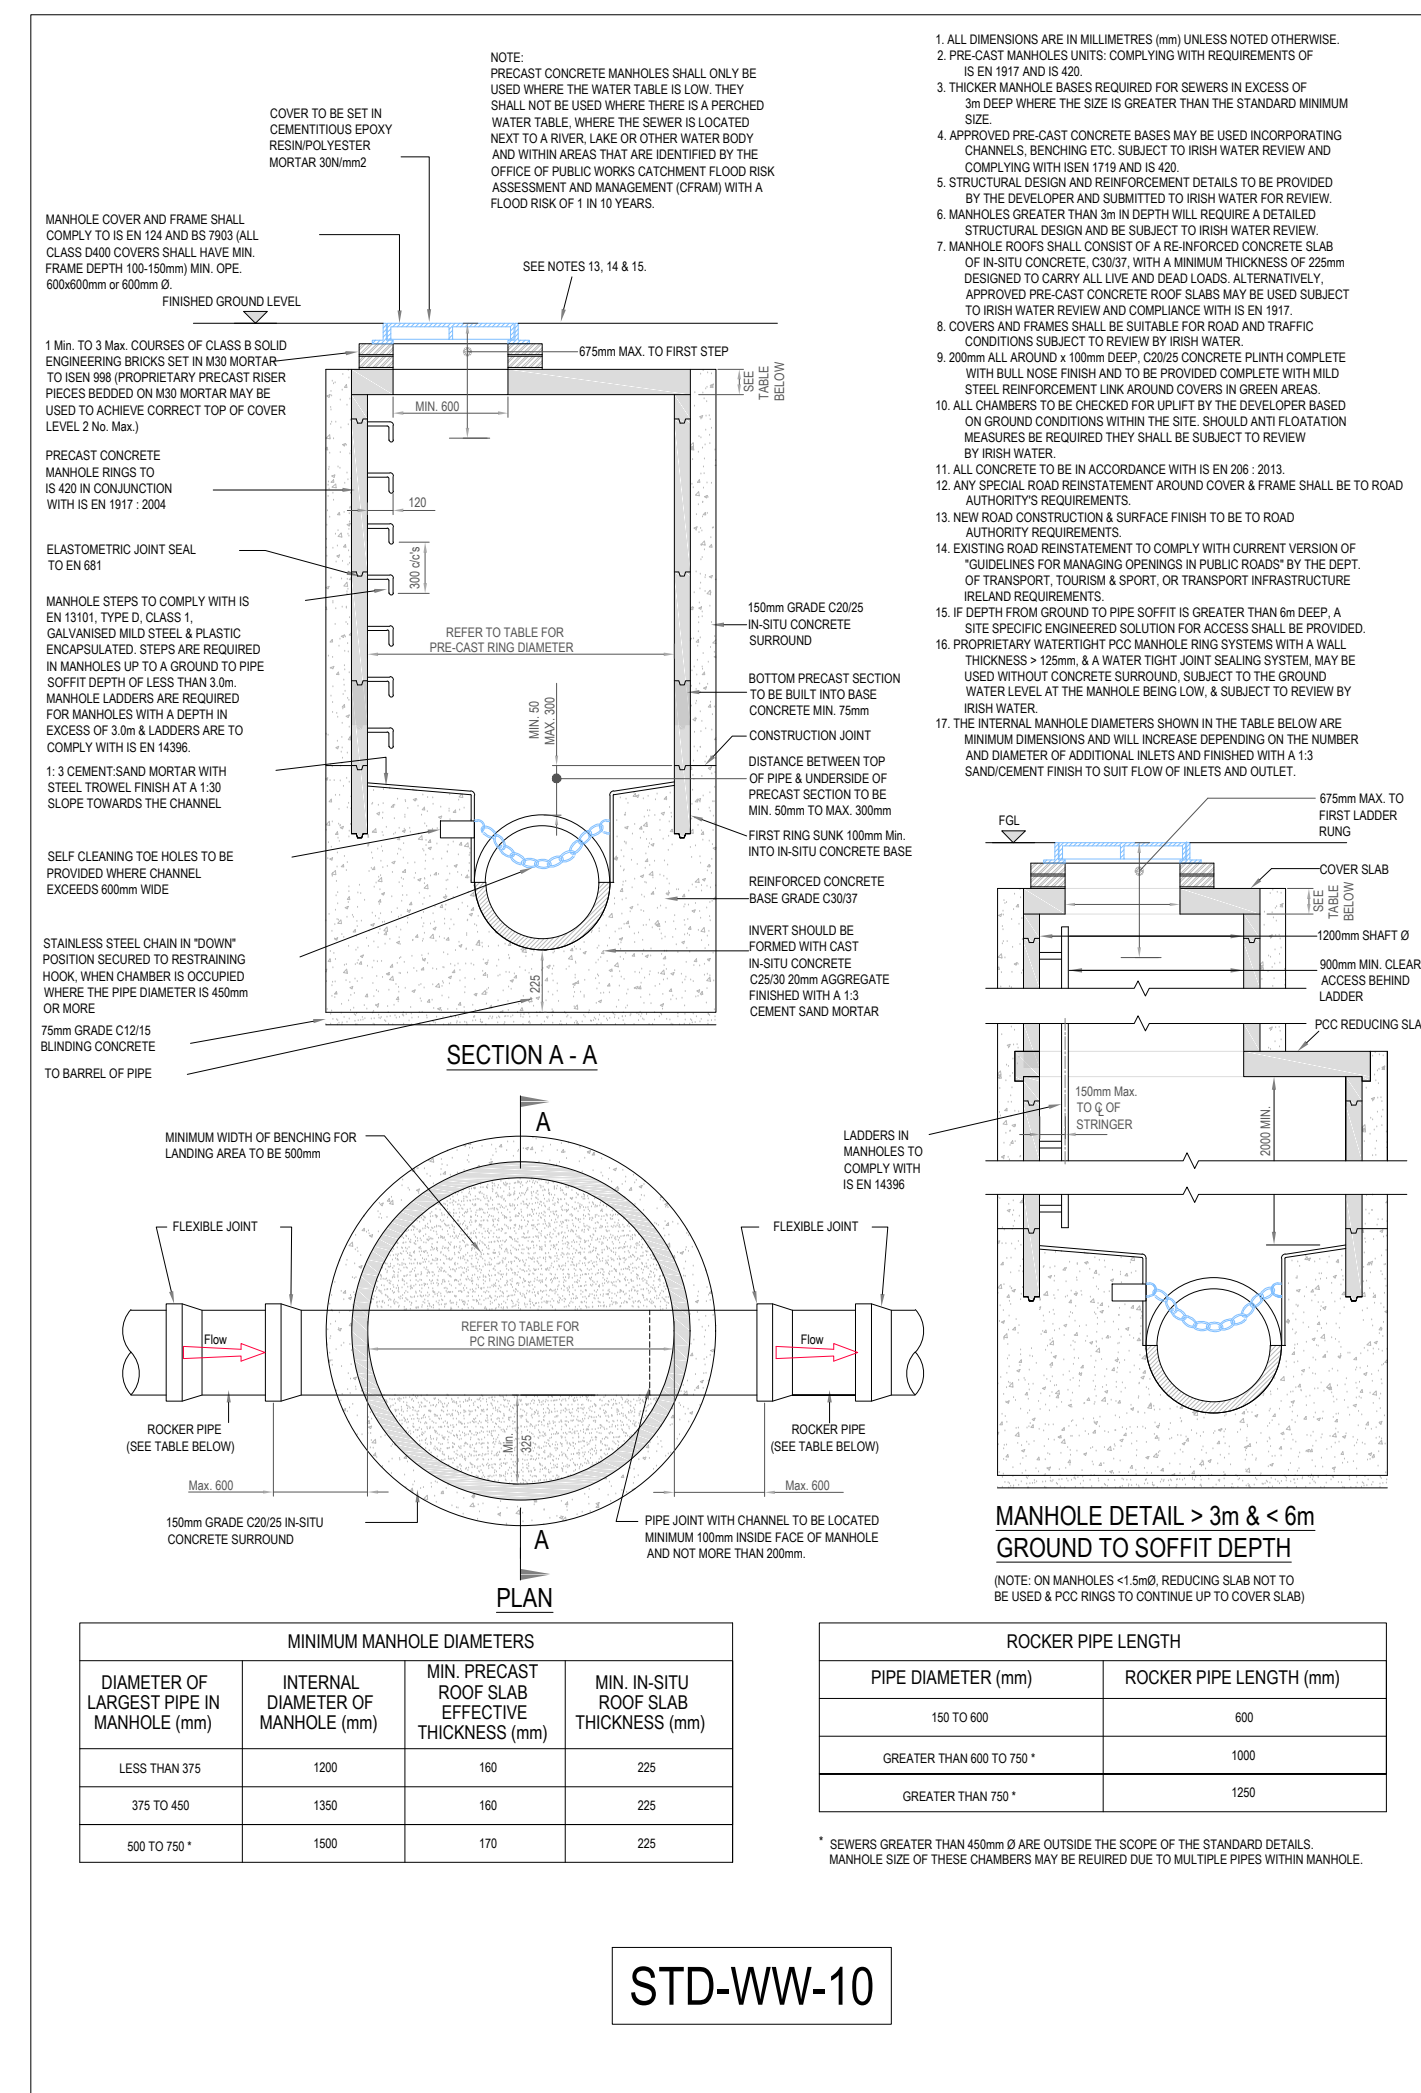


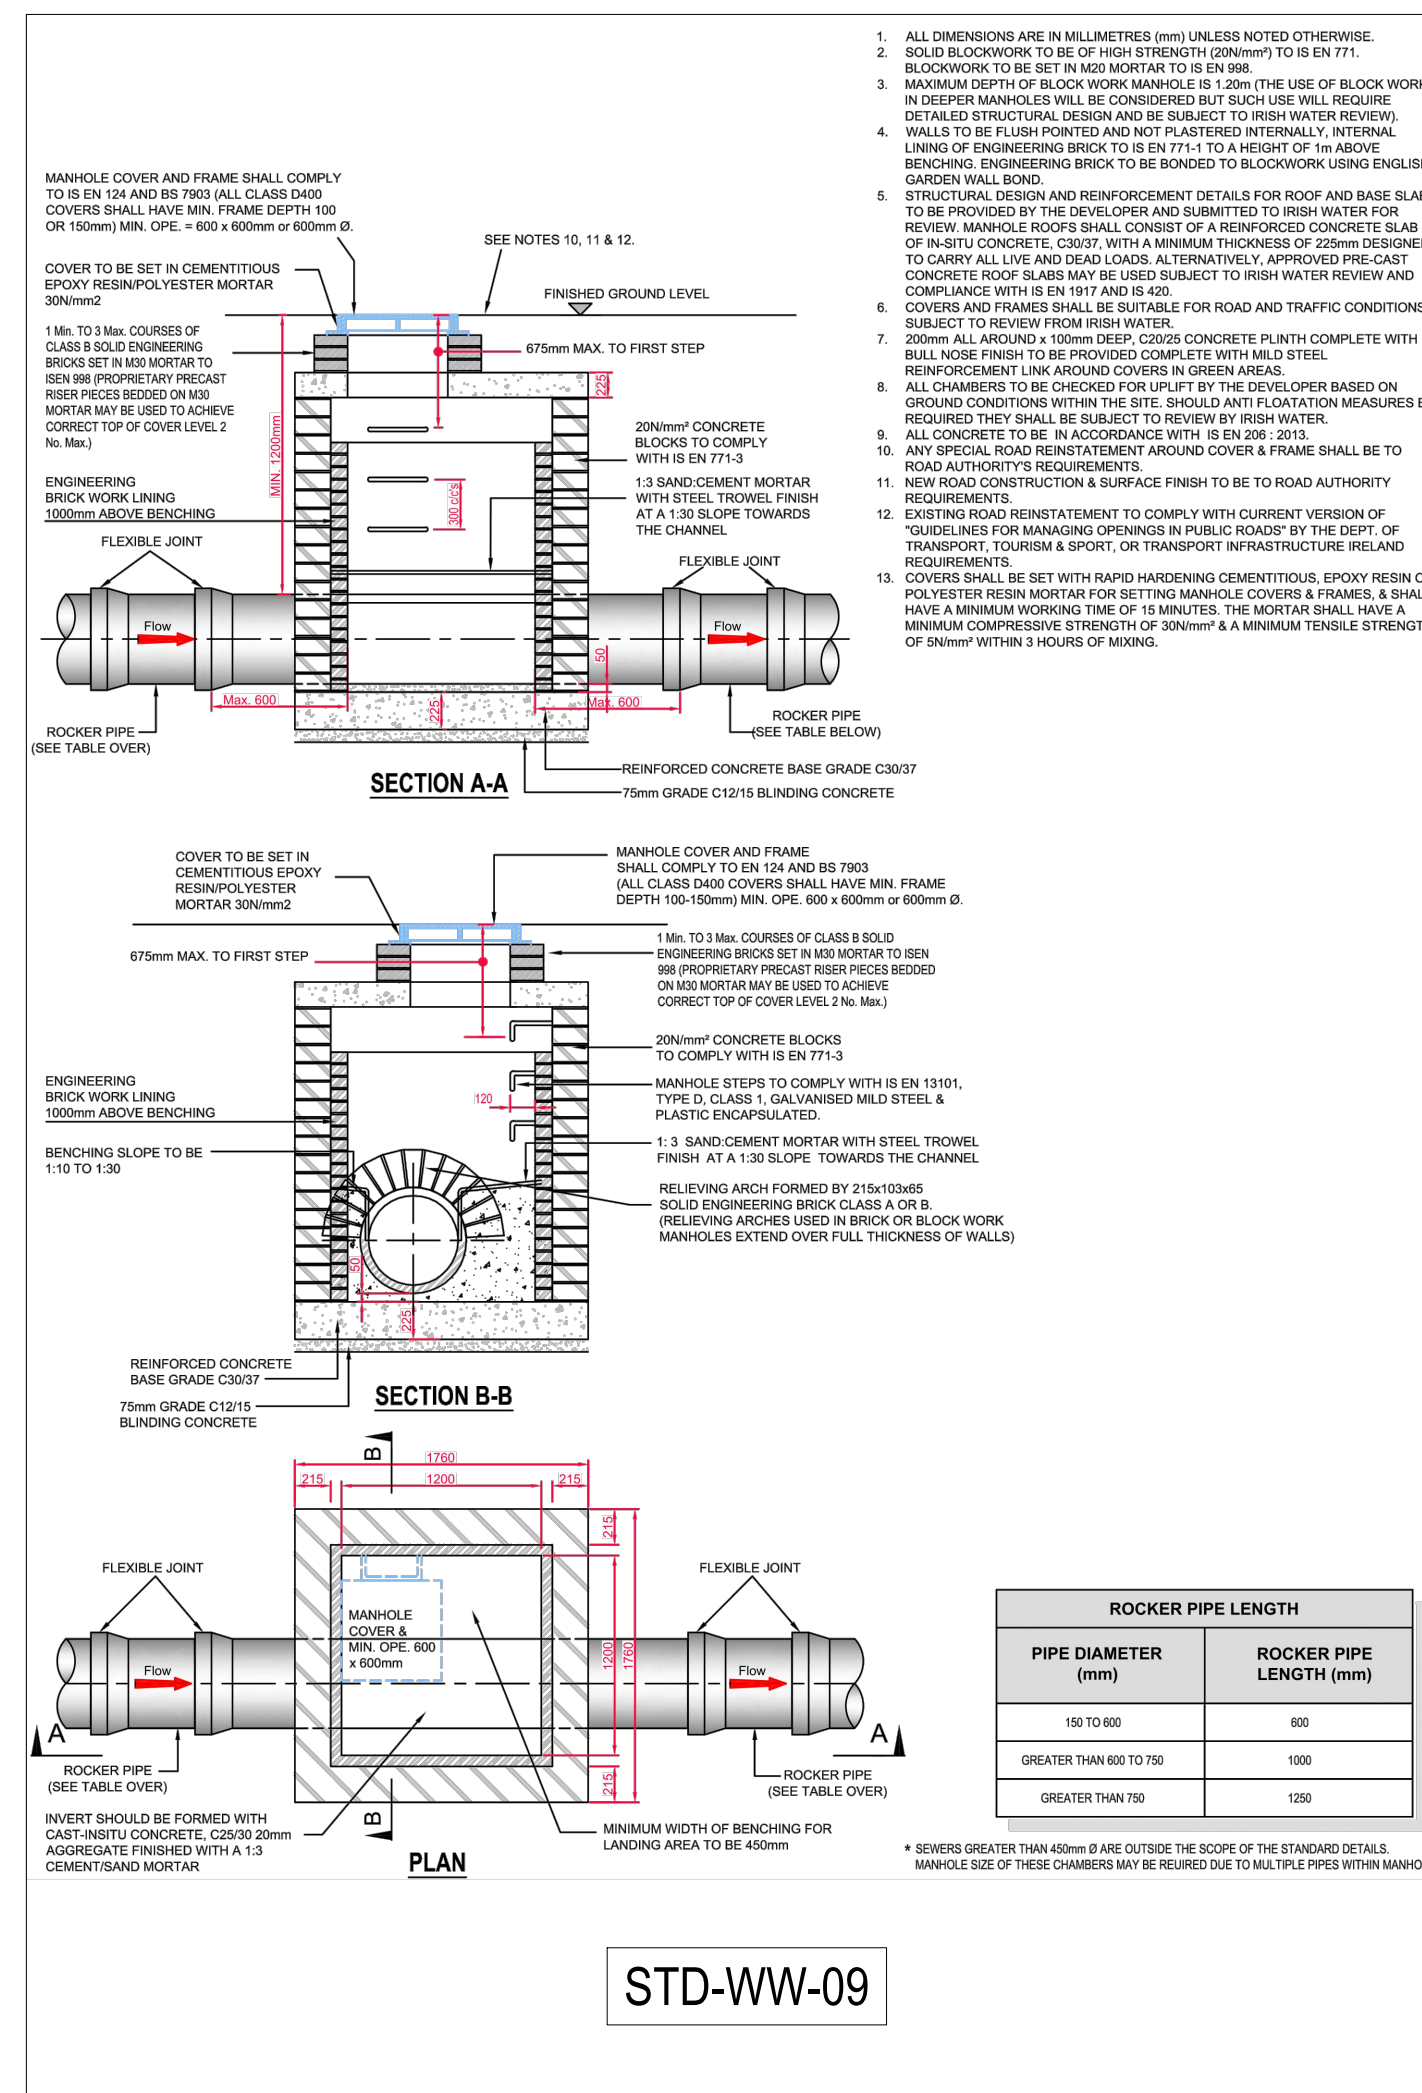

ISSUED FOR PLANNING

S2 P02	ISSUED FOR PLANNING	21.10.2025	AK	PD
S2 P01	ISSUED FOR INFORMATION	14.10.2025	BB	PD
Rev.	Note	Date	Drawn	Checked

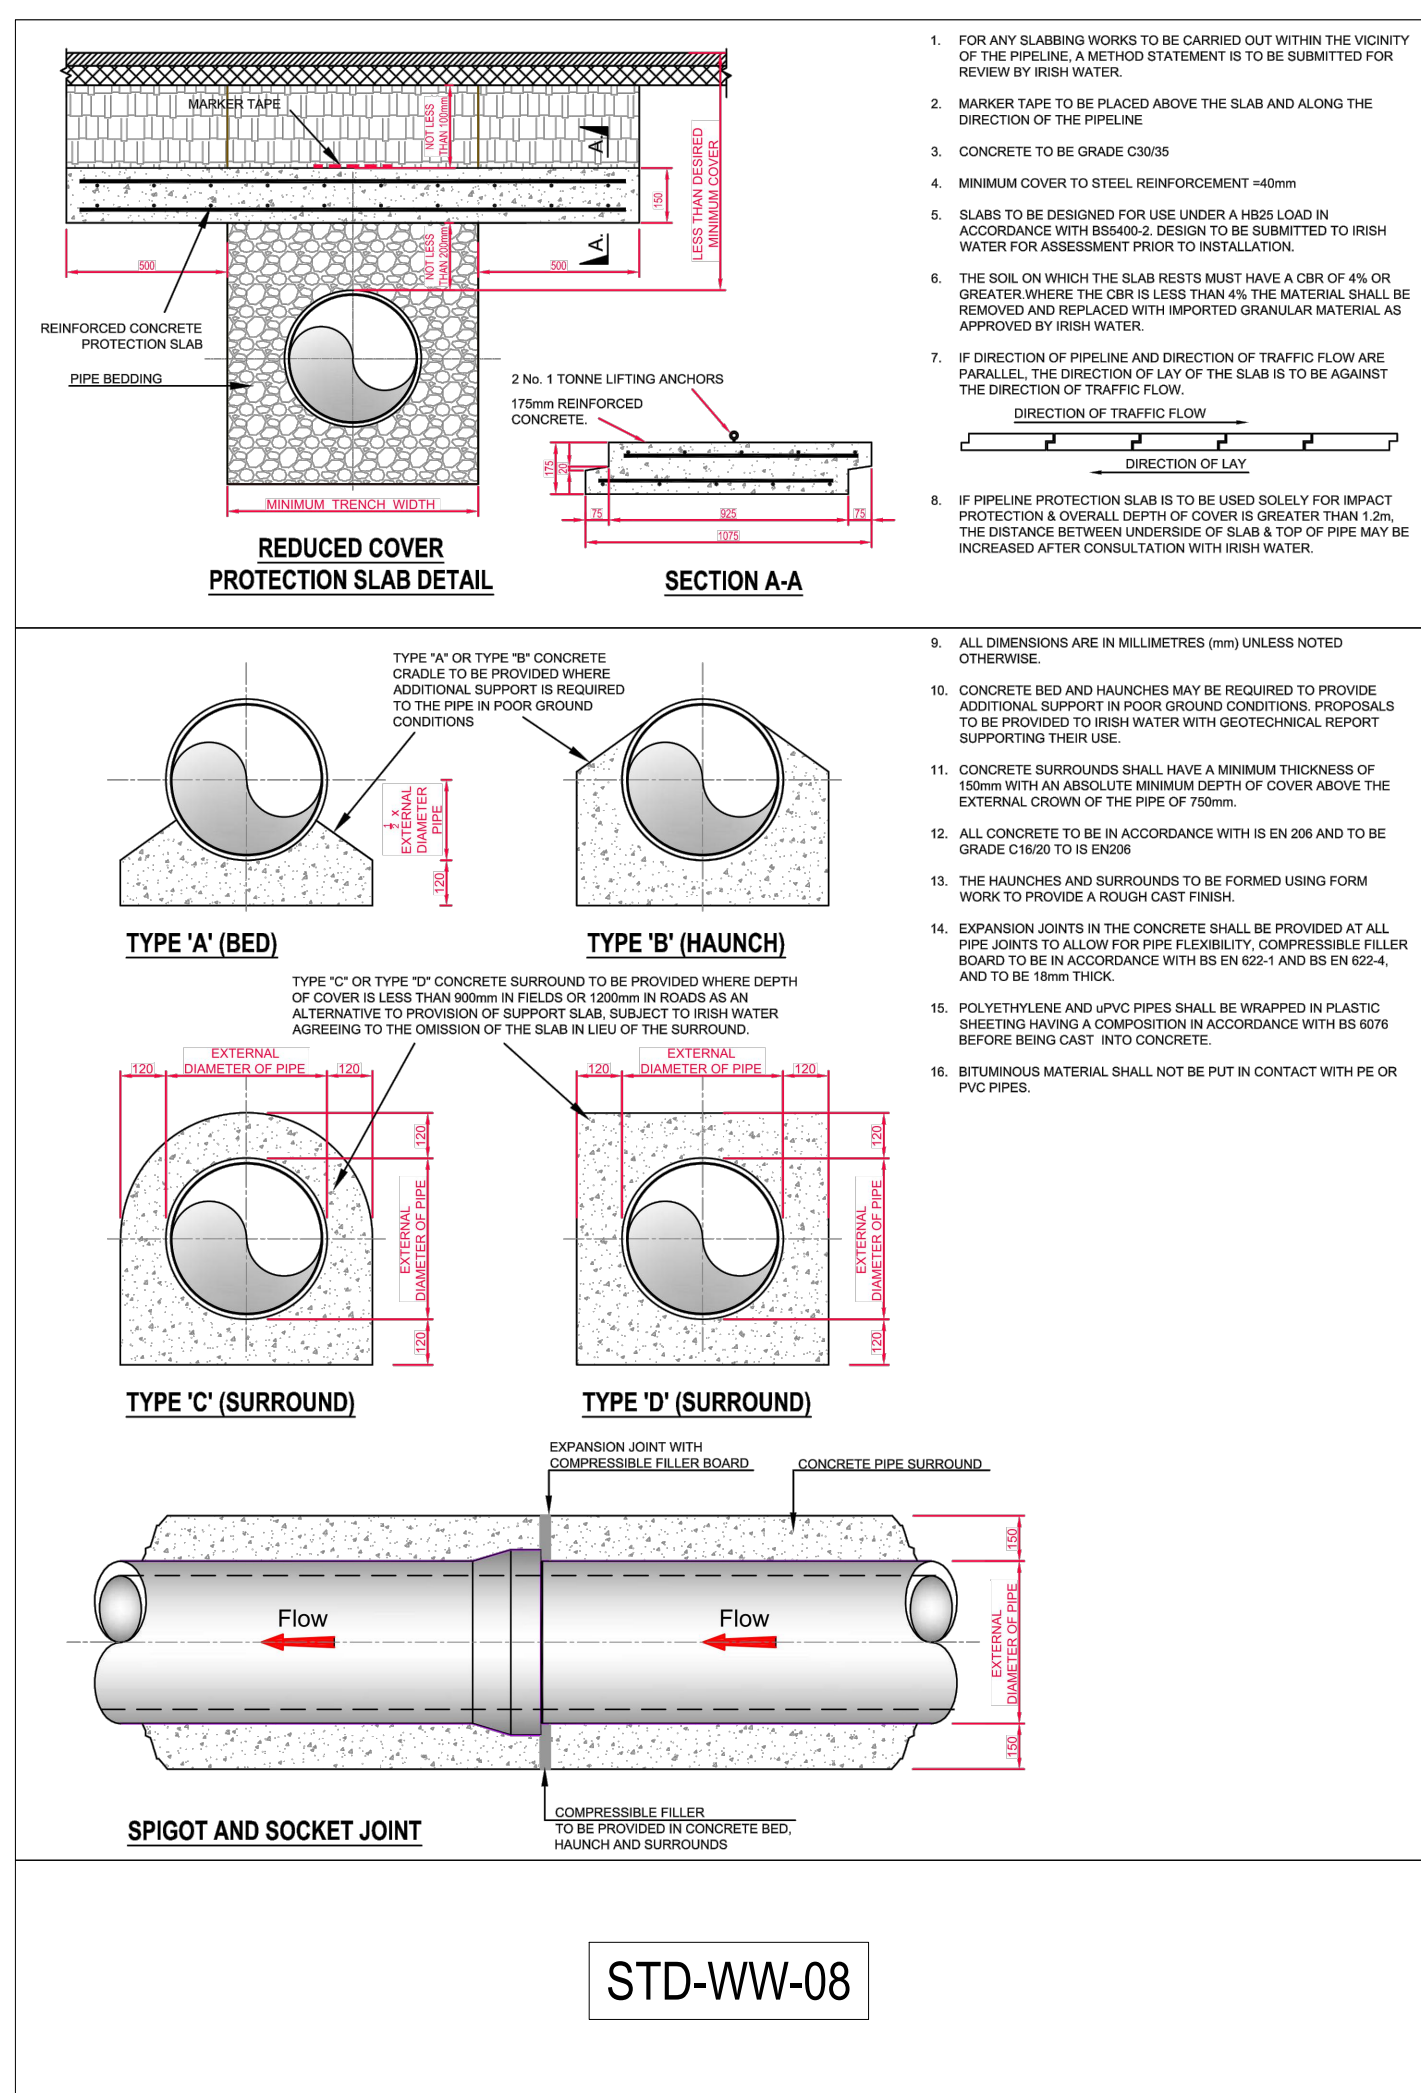

DONNAGH O'BRIEN
& ASSOCIATES CONSULTING ENGINEERS

UNIT 5C
ELM HOUSE
MILLENNIUM PARK
NAAS
CO. KILDARE

P +353 45 984 862
info@doe.ie
www.doe.ie

Client: No. 1 WYCKHAM LAND LIMITED

Project: BLOCK E, MARMALADE LANE, WYCKHAM AVENUE, DUNDURM

Drawing Title: PROPOSED WASTEWATER DRAINAGE DETAILS SHT2

Drawn By: KD	Checked By: PD	Approved By: PD	Date: Aug '24	Scale: AS SHOWN	Sheet Size: A0
---------------------	-----------------------	------------------------	----------------------	------------------------	-----------------------

Project Number: DWA-1 Number: DMLD-12-SW-XX-DR-DOB-CE-003020	Status Code: S2	Rev Number: P02
---	------------------------	------------------------