



NOTES:

- FOR STANDARD DOBA NOTES REFER TO DRAWING 2451-DOB-XX-SW-S-0001 & S-0002
- REFER TO ARCHITECTS DRAWINGS FOR ALL SITE & APPLICATION BOUNDARIES
- THIS DRAWING IS TO BE READ IN CONJUNCTION WITH ALL OTHER RELEVANT ARCHITECTS' & ENGINEERS' DRAWINGS AND SPECIFICATIONS
- USE FIGURED DIMENSIONS ONLY. DO NOT SCALE
- REFER TO SURVEY DRAWINGS FOR EXISTING SERVICES LAYOUTS AND MANHOLE INFORMATION
- ALL EXISTING SURFACES TO BE REINSTATED FOLLOWING DIVERSION OF SERVICES/CONSTRUCTION OF NEW SERVICES
- THE CONTRACTOR SHALL VERIFY ALL DIMENSIONS AND LEVELS WITH ARCHITECTURAL DRAWINGS PRIOR TO START OF CONSTRUCTION. ANY DISCREPANCIES TO BE NOTIFIED TO THE ENGINEER & ARCHITECT FOR RESOLUTION
- CONTRACTOR TO ENSURE ALL WATER & WASTEWATER RELATED WORKS ARE IN ACCORDANCE WITH THE IRISH WATER WATER INFRASTRUCTURE & WASTEWATER INFRASTRUCTURE CODE OF PRACTICE & STANDARD DETAILS DOCUMENTS
- TESTING OF ALL GRAVITY SEWERS AND MANHOLES TO BE IN ACCORDANCE WITH IRISH WATER CODE OF PRACTICE FOR WASTEWATER INFRASTRUCTURE SECTION 4.10 TESTING OF GRAVITY SEWERS & MANHOLES

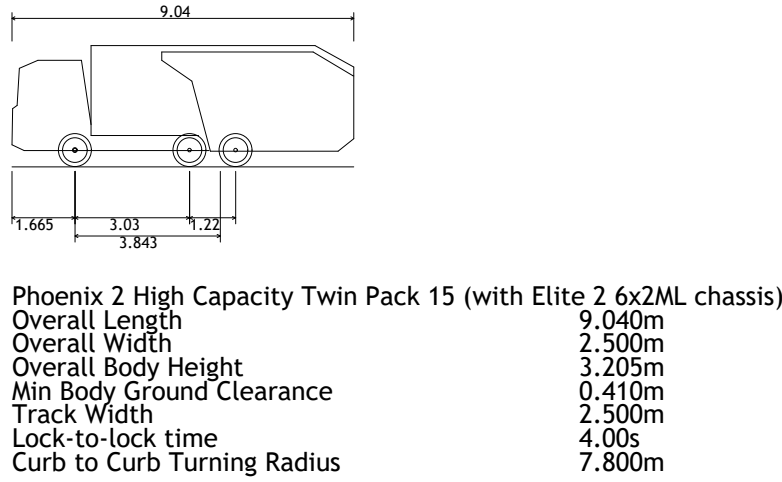

SWEPT PATH LEGEND

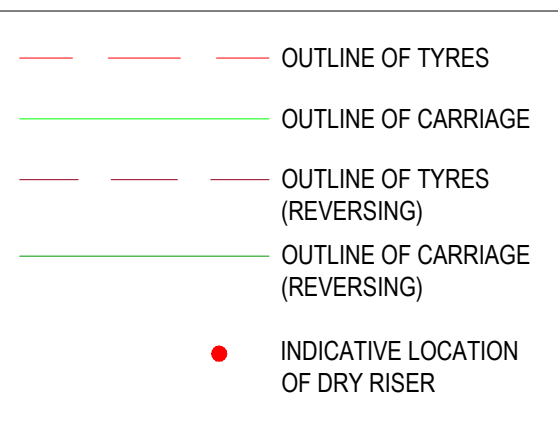

ISSUED FOR PLANNING

|                                                          |                                                 |                 |                 |                 |
|----------------------------------------------------------|-------------------------------------------------|-----------------|-----------------|-----------------|
| S2.P02                                                   | ISSUED FOR PLANNING                             | 21.10.2025      | AK              | PD              |
| S2.P01                                                   | ISSUED FOR INFORMATION                          | 14.10.2025      | BB              | PD              |
| Rev.                                                     | Note                                            | Date            | Drawn           | Check           |
| Client: No. 1 WYCKHAM LAND LIMITED                       |                                                 |                 |                 |                 |
| Project: BLOCK E, MARMALADE LANE, WYCKHAM AVENUE, DUNDUM |                                                 |                 |                 |                 |
| Drawing Title: PROPOSED AUTOTRACK SHEET 3 REFUSE         |                                                 |                 |                 |                 |
| Drawn By: KD                                             | Checked By: PD                                  | Approved By: PD | Date: AUG 24    | Scale: AS SHOWN |
| Project Number: DOBA2451                                 | Drawing Number: MLD-1-S2-SW-XX-DR-DOB-CE-008030 | Status Code: S2 | Rev Number: P02 |                 |

**DONNACHADH O'BRIEN**  
& ASSOCIATES CONSULTING ENGINEERS

UNIT 3C  
ELM HOUSE  
MILLENNIUM PARK  
NAAS  
CO. KILDARE

P +353 45 984 042  
WWW.DOBAE