



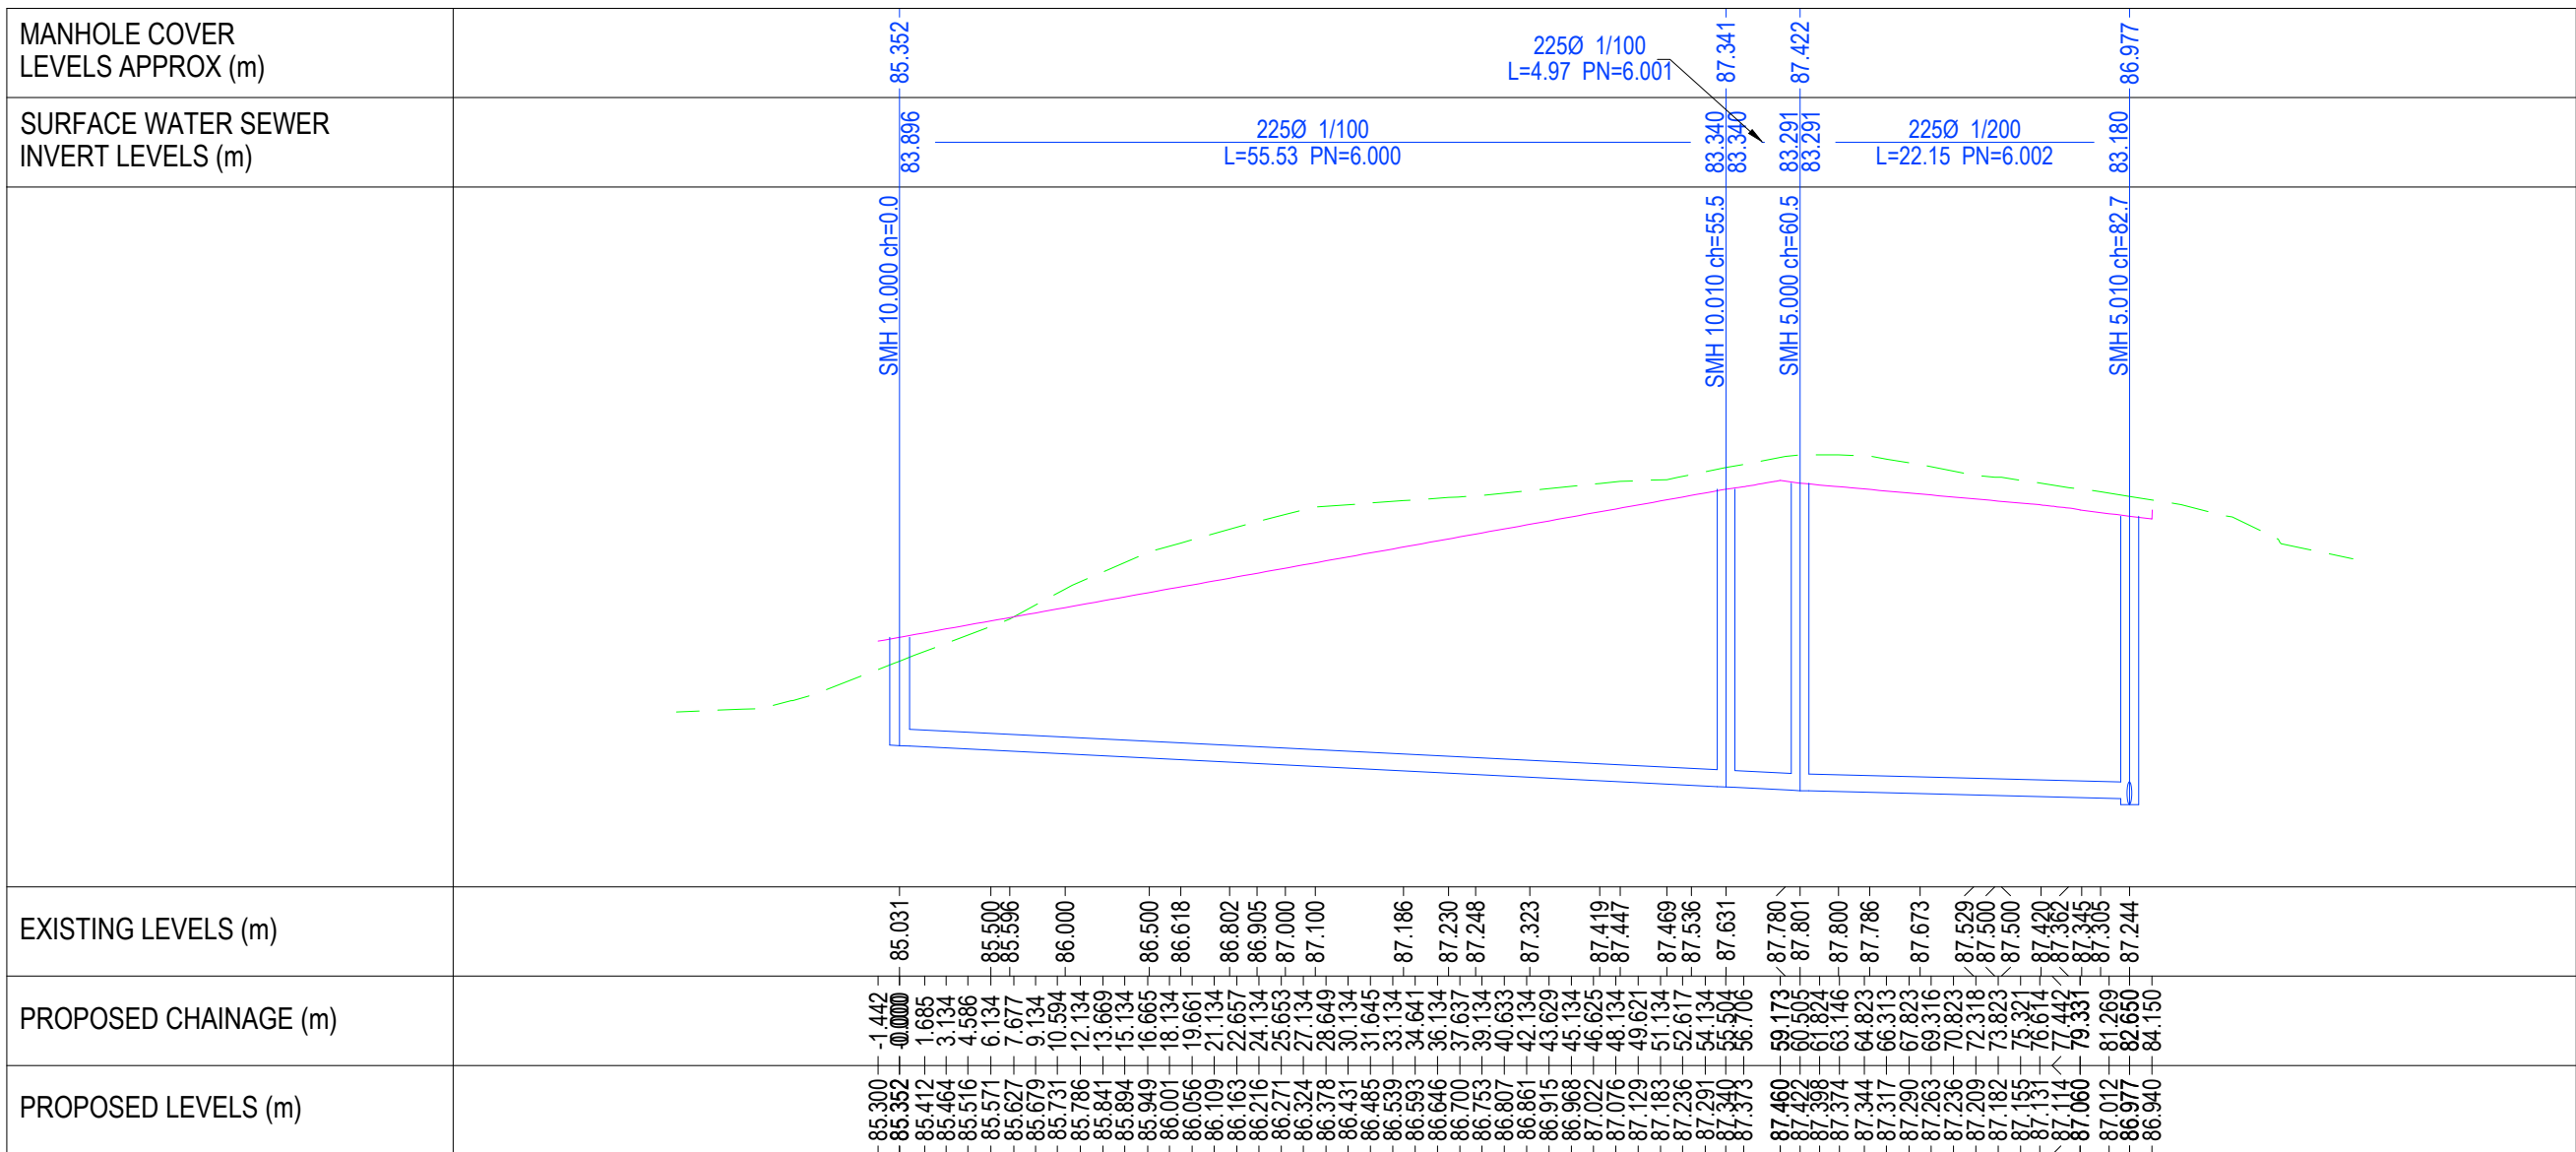

PROPOSED LONGITUDINAL SECTION SMH 1.000 - EX SMH
SCALE H 1:500, V 1:100

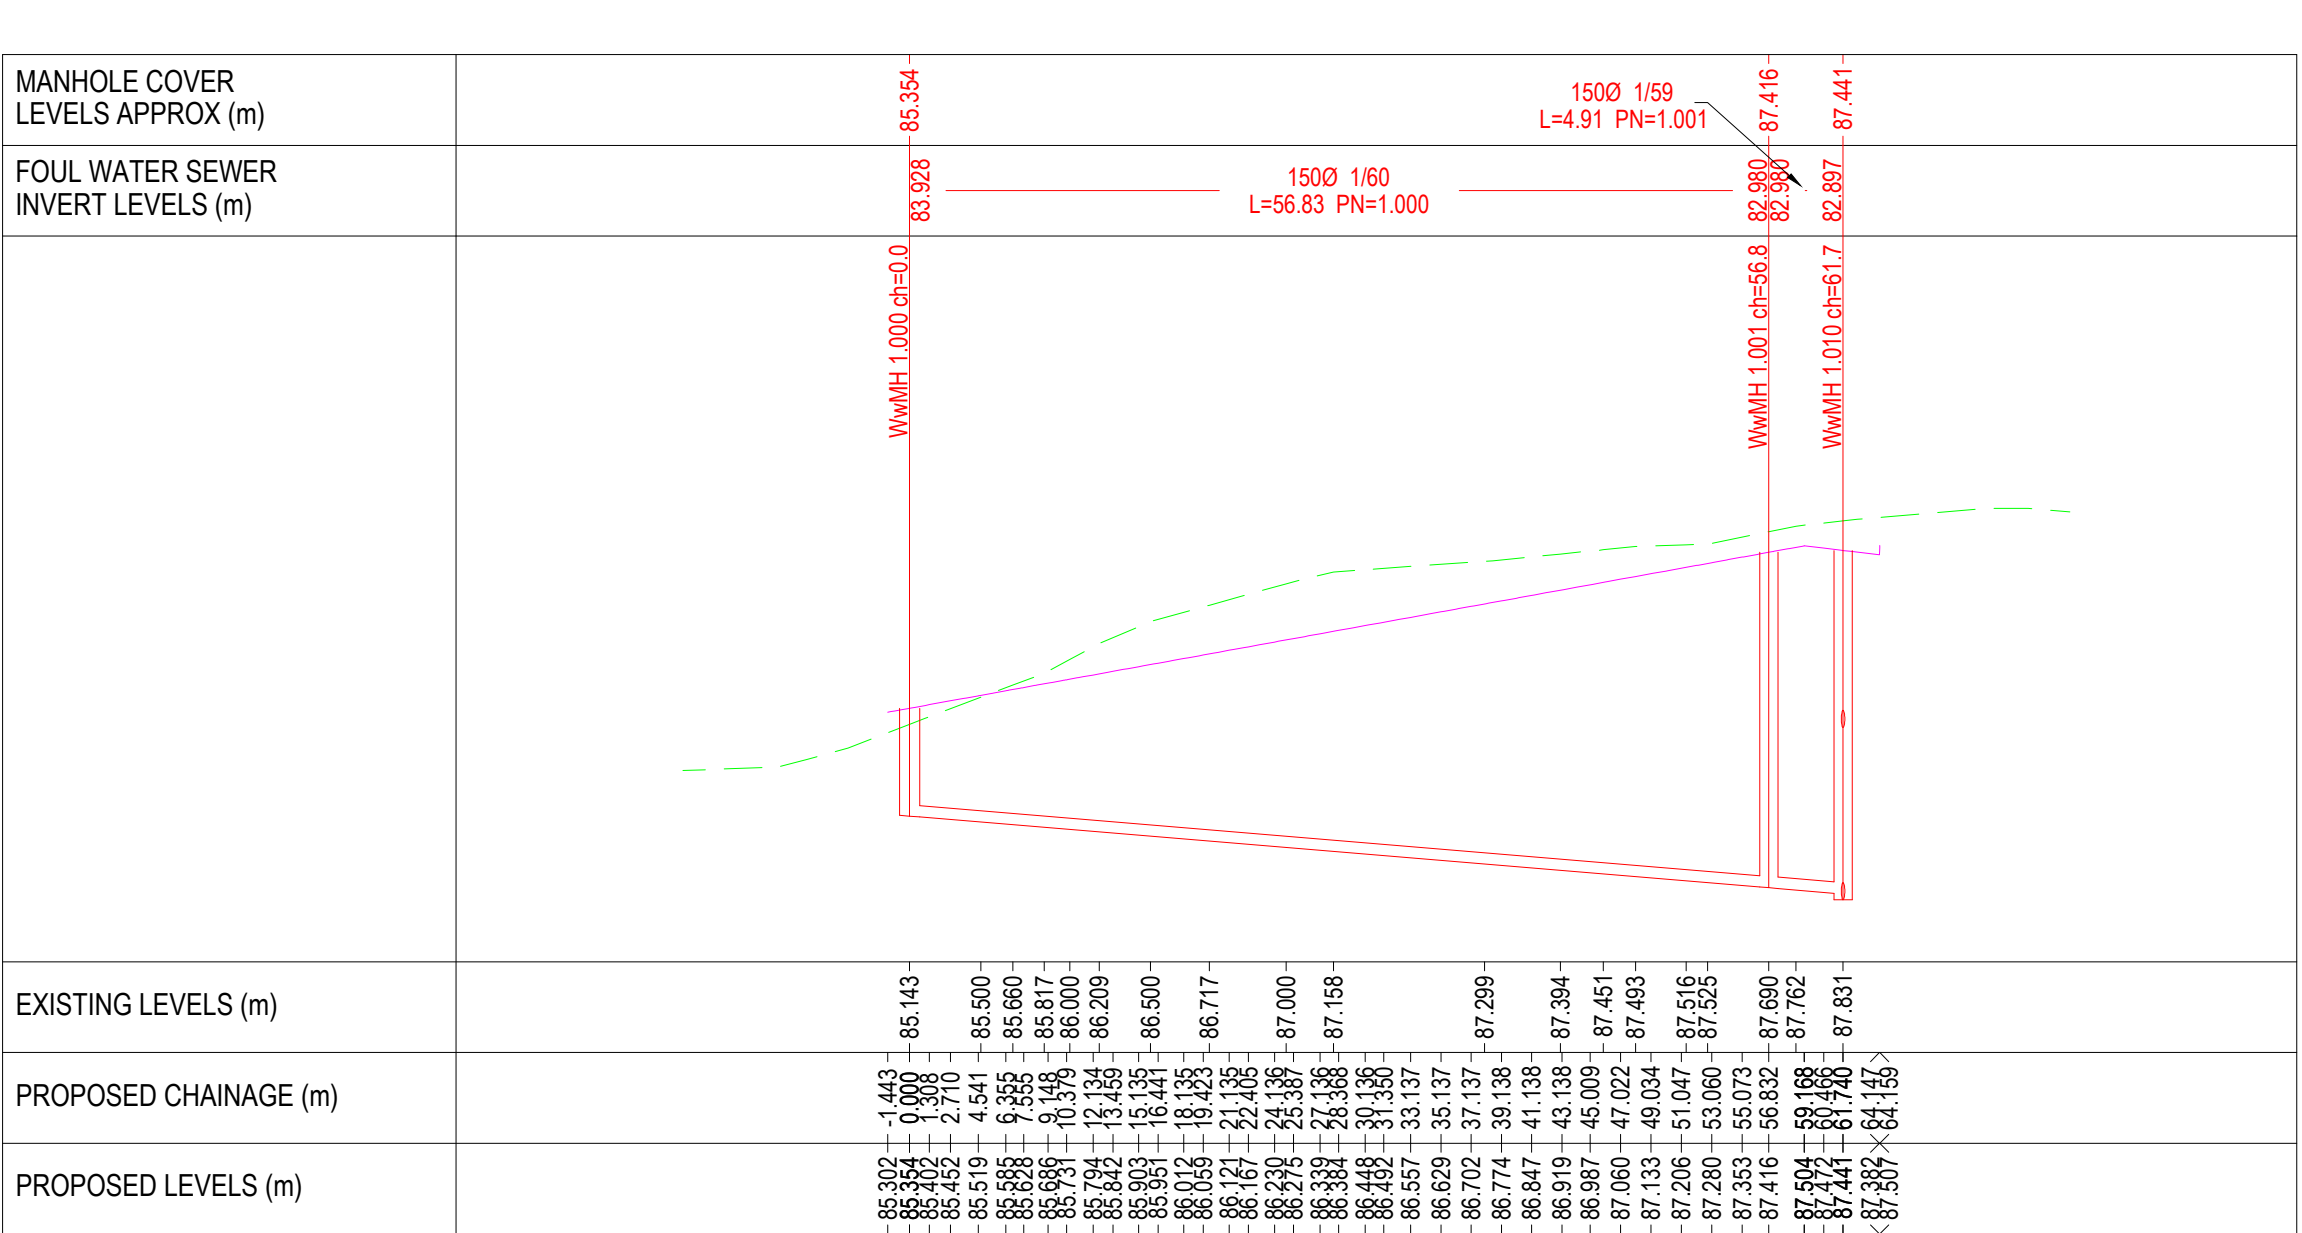

PROPOSED LONGITUDINAL SECTION SMH 1.000 - EX SMH
SCALE H 1:500, V 1:100

LEGEND:

PROPOSED SURFACE WATER

PROPOSED FOUL WATER

PROPOSED GROUND/ ROAD LEVEL

EXISTING GROUND PROFILE

GENERAL NOTES:

- THIS DRAWING IS TO BE READ IN CONJUNCTION WITH ALL OTHER RELEVANT ENGINEER'S DRAWINGS AND SPECIFICATIONS.
- USE FIGURED DIMENSIONS ONLY. DO NOT SCALE
- THE CONTRACTOR SHALL VERIFY ALL DIMENSIONS AND LEVELS WITH ENGINEERING DRAWINGS PRIOR TO START OF CONSTRUCTION. ANY DISCREPANCIES TO BE NOTIFIED TO THE ENGINEER FOR RESOLUTION.
- CONTRACTOR IS RESPONSIBLE FOR ANY NECESSARY CONDITION SURVEY OF THE WORKS AREA, PUBLIC ROADS AND RETURN TO ORIGINAL CONDITION FOLLOWING WORKS
- CONTRACTOR TO ALLOW FOR SCANNING AND GPR SURVEY OF THE SITE FOR ANY UNDERGROUND SERVICES PRIOR TO WORKS. REFER TO PUBLIC UTILITIES DRAWINGS FOR APPROXIMATE LOCATION OF EXISTING SERVICES

ISSUED FOR PLANNING

S2.P02	ISSUED FOR PLANNING	21.10.2025	AK	PD
S2.P01	ISSUED FOR INFORMATION	14.10.2025	AK	PD
Rev.	Note	Date	Drawn	Check
===== DONNACHADH O'BRIEN & ASSOCIATES CONSULTING ENGINEERS ===== UNIT 5/C ELLM HOUSE MILLENSTUTE PARK NAAS CO. KILDARE PHONE: +353 45 964 042 INFO@DOBRIENENGINEERS.IE WWW.DOBRIENENGINEERS.IE				
Client: No. 1 WYCKHAM LAND LIMITED				
Project: BLOCK E, MARMALADE LANE, WYCKHAM AVENUE, DUNDRUM				
Drawing Title: PROPOSED DRAINAGE LONGITUDINAL SECTIONS				
Drawn By: MF	Checked By: PD	Approved By: PD	Date: AUG 25	Scale: H 1:500, V 1:100
Project Number: DOBA2451	Drawing Number: MLD-1-S2-SW-XX-DR-DOB-CE-014000	Status Code: S2	Rev Number: P02	Sheet Size: A0