



NOTE
ALL DIMENSIONS TO BE CHECKED ON SITE
THIS DRAWING IS TO BE READ IN CONJUNCTION WITH
RELEVANT CONSULTANTS DRAWINGS
NO PART OF THIS DOCUMENT MAY BE RE-PRODUCED OR
TRANSMITTED IN ANY FORM OR STORED IN ANY RETRIEVAL
SYSTEM OF ANY NATURE WITHOUT THE WRITTEN PERMISSION
OF THE LANDSCAPE ARCHITECT AS COPYRIGHT HOLDER EXCEPT
AS AGREED FOR USE ON THE PROJECT FOR WHICH THE
DOCUMENT WAS ORIGINALLY ISSUED.
FOR DRAWING INDEX, GENERAL NOTES, REFER TO
DWG L1-001

CLIENT:

1 Wyckham Land Limited

PLANTING SCHEDULE

SPECIES NAME

Pa - Picea abies
Ps - Pinus sylvestris
Qr - Quercus robur
Af - Acer x freemanii 'Autumn Blaze'
Bu - Betula utilis Multistem
Cc - Cercis canadensis 'Forest Pansy'
Cj - Cercidiphyllum japonicum
Lt - Liriodendron tulipifera
Bp - Betula Pubescens
Cb - Carpinus Betulus
Fm - Fagus Sylvatica Multistem

LEGEND

P1 - NATURAL STONE PAVING (PEDESTRIAN)	H1 - HEDGE PLANTING
P2 - NATURAL STONE PAVING (PEDESTRIAN)	L1 - HERBACEOUS PLANTING
P3 - EXPOSED AGGREGATE PAVING	L2 - LAWN
P4 - BUFF ANTI-SKID	L3 - SEDUM ROOF
P5 - GREY CONCRETE PAVING TO PRIVATE AMENITY	L4 - WILD FLOWER
P6 - PLAY AREA SOFT FOUR SURFACE	L5 - BADGER FORAGING PLANT MIX
P7 - EXERCISE SURFACE (PERMEABLE)	GRASSCRETE
P8 - DECK	BIKE RACKS
P9 - GRAVEL (PERMEABLE)	RAMP
WATER FEATURE	STEPS
BIKE PATH	BENCH
+0.00 BUILDING ENTRANCE	BN1 / BN2 / BN3 - SEATING OPPORTUNITIES
+0.00 LEVEL	LIMIT OF WORKS
FORMAL AXIS TREE TYPE 1	HANDRAIL
FORMAL AXIS TREE TYPE 2	WALLS, SEATING WALLS, SEATING EDGES
SPECIMEN TREE	EXISTING TREES OF HIGH VALUE AND QUALITY
PROPOSED PARKLAND TREE	EXISTING TREES OF MODERATE VALUE AND QUALITY
WOODLAND TREE	EXISTING TREES OF VERY LOW VALUE AND QUALITY TO BE REMOVED
EXISTING WOODLAND MIX TO BE RETAINED	EXISTING TREES OF LOW QUALITY AND VALUE
TREE ROOTS	B - BIN
MOBILITY IMPAIRED PARKING	E - ESB STATION
COLLAPSABLE BOLLARD	A - ART SCULPTURE
STAIRCASE	LIGHTING

NOTE: For Detailed Plant Schedule Refer to Accompany Landscape Design Statement

REVISIONS

Job No.	16A5A	Drawn By	MM
Dwg No.	LA-1000	Checked By	JM
Scale	Como indicado @A1	Date	NOV 2025

JOB DESCRIPTION

Site	MARMALADE LANE, DUMDRUM.
Project	MARMALADE LANE - STAGE 3 LRD
Title	LANDSCAPE PLAN



NMP
Niall Montgomery + Partners

Architects 33 Rock Road, Williamstown, Blackrock, Co. Dublin
Telephones : 2121 800 Fax : 2121 007 E mail : info@nmp.ie


NOTE
ALL DIMENSIONS TO BE CHECKED ON SITE
NO DIMENSIONS TO BE SCALED FROM THIS DRAWING
THIS DRAWING IS TO BE READ IN CONJUNCTION WITH
RELEVANT CONSULTANTS DRAWINGS
NO PART OF THIS DOCUMENT MAY BE RE-PRODUCED OR
TRANSMITTED IN ANY FORM OR STORED IN ANY RETRIEVAL
SYSTEM OF ANY NATURE WITHOUT THE WRITTEN PERMISSION
OF THE LANDSCAPE ARCHITECT AS COPYRIGHT HOLDER EXCEPT
AS AGREED FOR USE ON THE PROJECT FOR WHICH THE
DOCUMENT WAS ORIGINALLY ISSUED.
FOR DRAWING INDEX, GENERAL NOTES, REFER TO
DWG L1-001

CLIENT:
1 Wyckham Land Limited

LEGEND

P1 - NATURAL STONE PAVING (PEDESTRIAN)	H1 - HEDGE PLANTING
P2 - NATURAL STONE PAVING (PEDESTRIAN)	L1 - HERBACEOUS PLANTING
P3 - EXPOSED AGGREGATE PAVING	L2 - LAWN
P4 - BUFF ANTI - SKID	L3 - SEDUM ROOF
P5 - GREY CONCRETE PAVING TO PRIVATE AMENITY	L4 - WILD FLOWER
P6 - PLAY AREA SOFT POUR SURFACE	L5 - BADGER FORAGING PLANT MIX
P7 - EXERCISE SURFACE (PERMEABLE)	GRASSCRETE
P8 - DECK	BIKE RACKS
P9 - GRAVEL (PERMEABLE)	RAMP
WATER FEATURE	STEPS
BIKE PATH	BENCH
+0.00 BUILDING ENTRANCE	BNI / BN2 / BN3 - SEATING OPPORTUNITIES
-0.00 LEVEL	LIMIT OF WORKS
FORMAL AXIS TREE TYPE 1	HANDRAIL
FORMAL AXIS TREE TYPE 2	WALLS, READING WALLS, SEATING EDGES
SPECIMEN TREE	EXISTING TREES OF HIGH VALUE AND QUALITY
PROPOSED PARKLAND TREE	EXISTING TREES OF MODERATE VALUE AND QUALITY
WOODLAND TREE	EXISTING TREES OF VERY LOW VALUE AND QUALITY TO BE REMOVED
EXISTING WOODLAND MIX TO BE RETAINED	EXISTING TREES OF LOW QUALITY AND VALUE
TREE ROOTS	BIN
P MOBILITY IMPAIRED PARKING	ESB STATION
BL COLLAPSABLE BOLLARD	ART SCULPTURE
S STAIRCASE	LIGHTING

NOTE: For Detailed Plant Schedule Refer to Accompany Landscape Design Statement

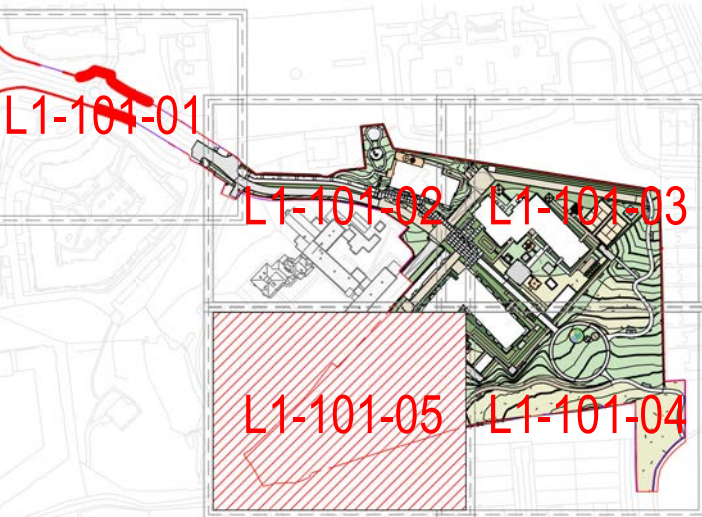

REVISIONS			
Job No.	16A5A	Drawn By	MM
Dwg No.	LA-1010	Checked By	JM
Scale	Como indicado @A1	Date	NOV 2025

JOB DESCRIPTION	
Site	MARMALADE LANE, DUMDRUM.
Project	MARMALADE LANE - STAGE 3 LRD
Title	LANDSCAPE PLAN 5/5

2m RANDOM RUBBLE GRANITE WALL
WITH RANDOM RUBBLE CURVED
CAPPING. GRANITE FINISHED ON
CARMELITES SIDE & RENDER ON
THE OTHER SIDE.

BOUNDARY POST & PANEL
TIMBER FENCE

2M HIGH
RANDOM
RUBBLE WALL

EXISTING BLOCK WALL
TO BE RETAINED



NOTE
ALL DIMENSIONS TO BE CHECKED ON SITE
NO DIMENSIONS TO BE SCALED FROM THIS DRAWING
THIS DRAWING IS TO BE READ IN CONJUNCTION WITH
RELEVANT CONSULTANTS DRAWINGS
NO PART OF THIS DOCUMENT MAY BE RE-PRODUCED OR
TRANSMITTED IN ANY FORM OR STORED IN ANY RETRIEVAL
SYSTEM OF ANY NATURE WITHOUT THE WRITTEN PERMISSION
OF THE LANDSCAPE ARCHITECT AS COPYRIGHT HOLDER EXCEPT
AS AGREED FOR USE ON THE PROJECT FOR WHICH THE
DOCUMENT WAS ORIGINALLY ISSUED.
FOR DRAWING INDEX, GENERAL NOTES, REFER TO
DWG LI-001

CLIENT:

1 Wyckham Land Limited

LEGEND

--- SITE BOUNDARY

PRIVATE AMENITY
REQUIRED PER HOUSE: 50m²

PUBLIC OPEN SPACE
13311.00 M²
31.74% of 41936.71m²
(As permitted Red Line)

COMMUNAL OPEN SPACE
AT TERRACE LEVEL
323.00 M²

COMMUNAL OPEN SPACE
AT GROUND LEVEL
6145.00 M²

COMMUNAL OPEN SPACE PER BLOCK

BLOCK A: 979 M²

BLOCK B: 3529M² + 323 M²

BLOCK C: 1079 M²

BLOCK D: 558 M²

BLOCK E: 0 M²





COMMUNAL OPEN SPACE REQUIRED: 3291m²
COMMUNAL OPEN SPACE PROVIDED: 6470m²

TOTAL COMMUNAL OPEN SPACE + PUBLIC
OPEN SPACE: 19779.00 M²




NMP
Niall Montgomery + Partners

Architects 33 Rock Road, Williamstown, Blackrock, Co. Dublin
Telephones : 2121 800 Fax : 2121 007 E mail : info@nmp.ie

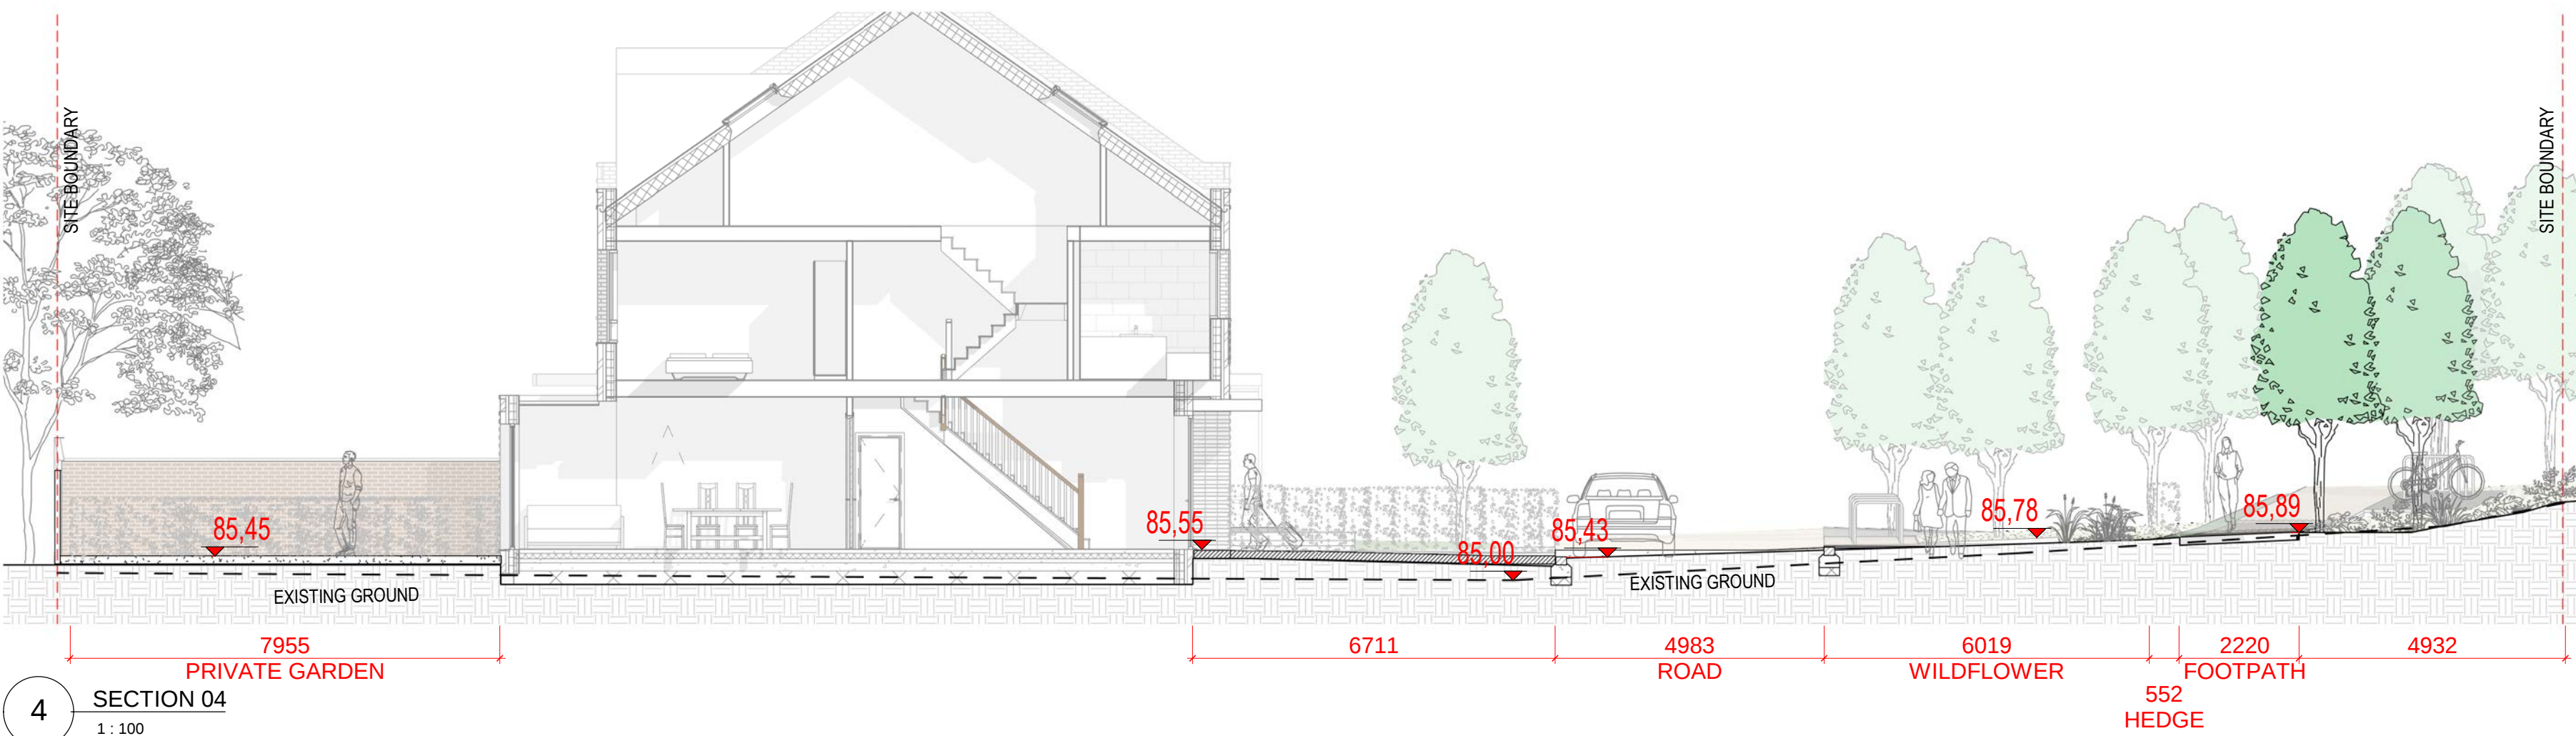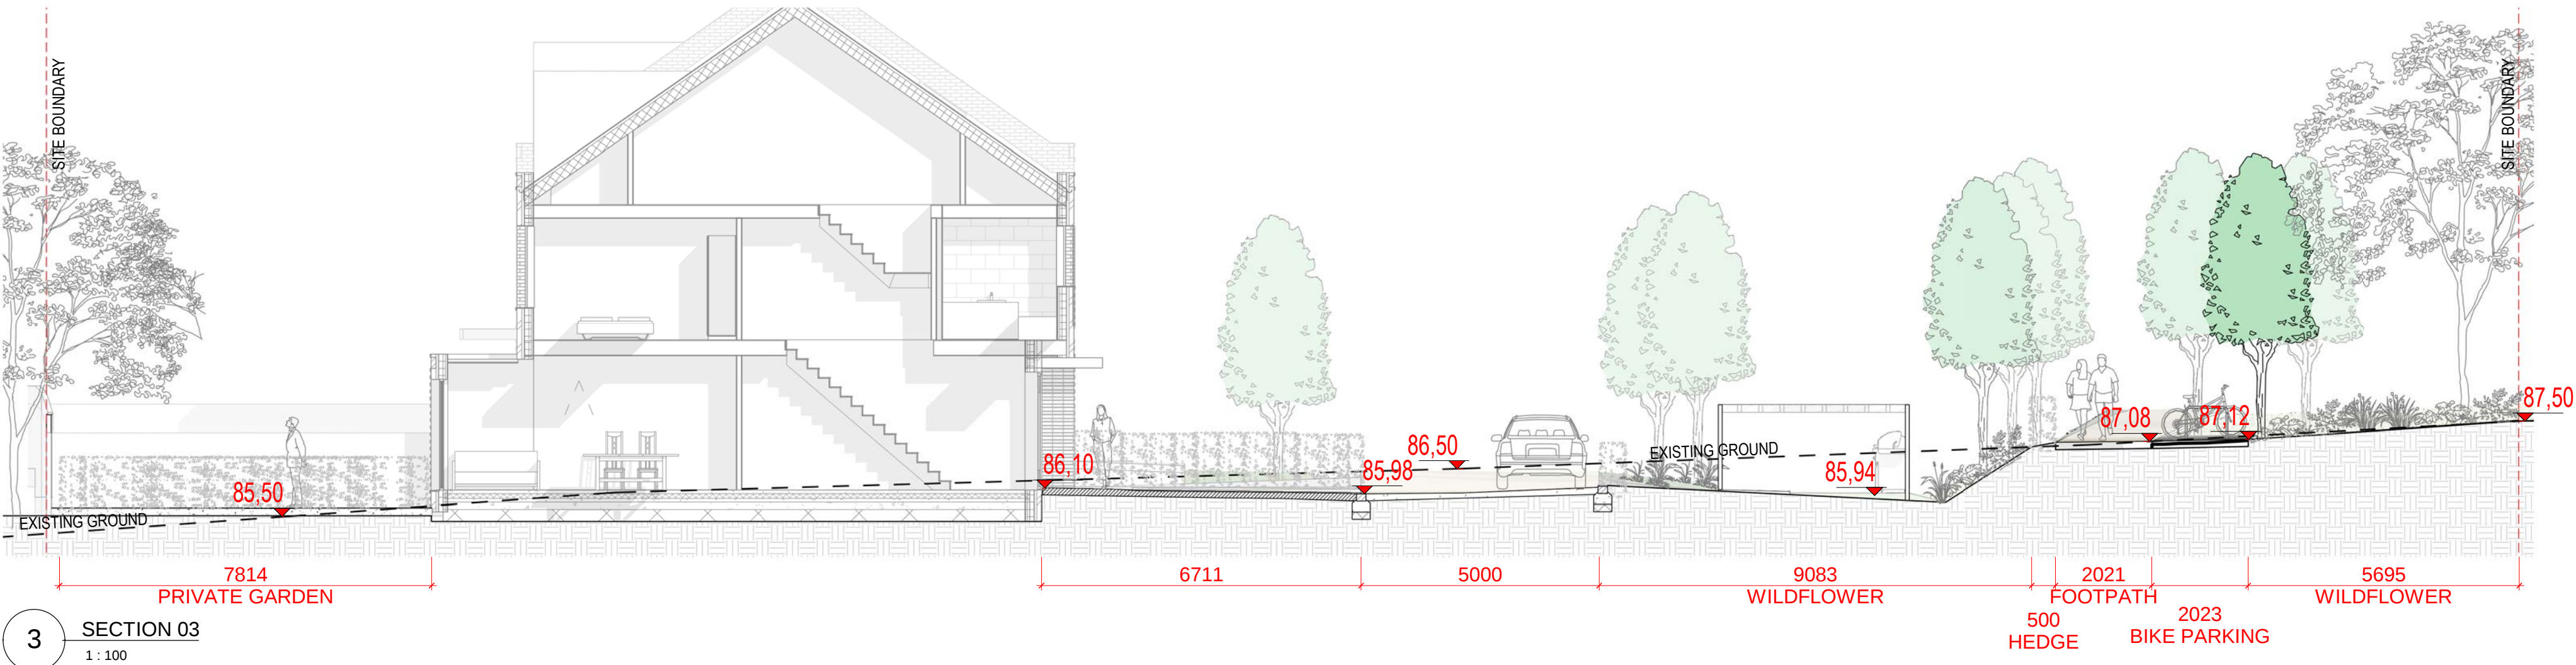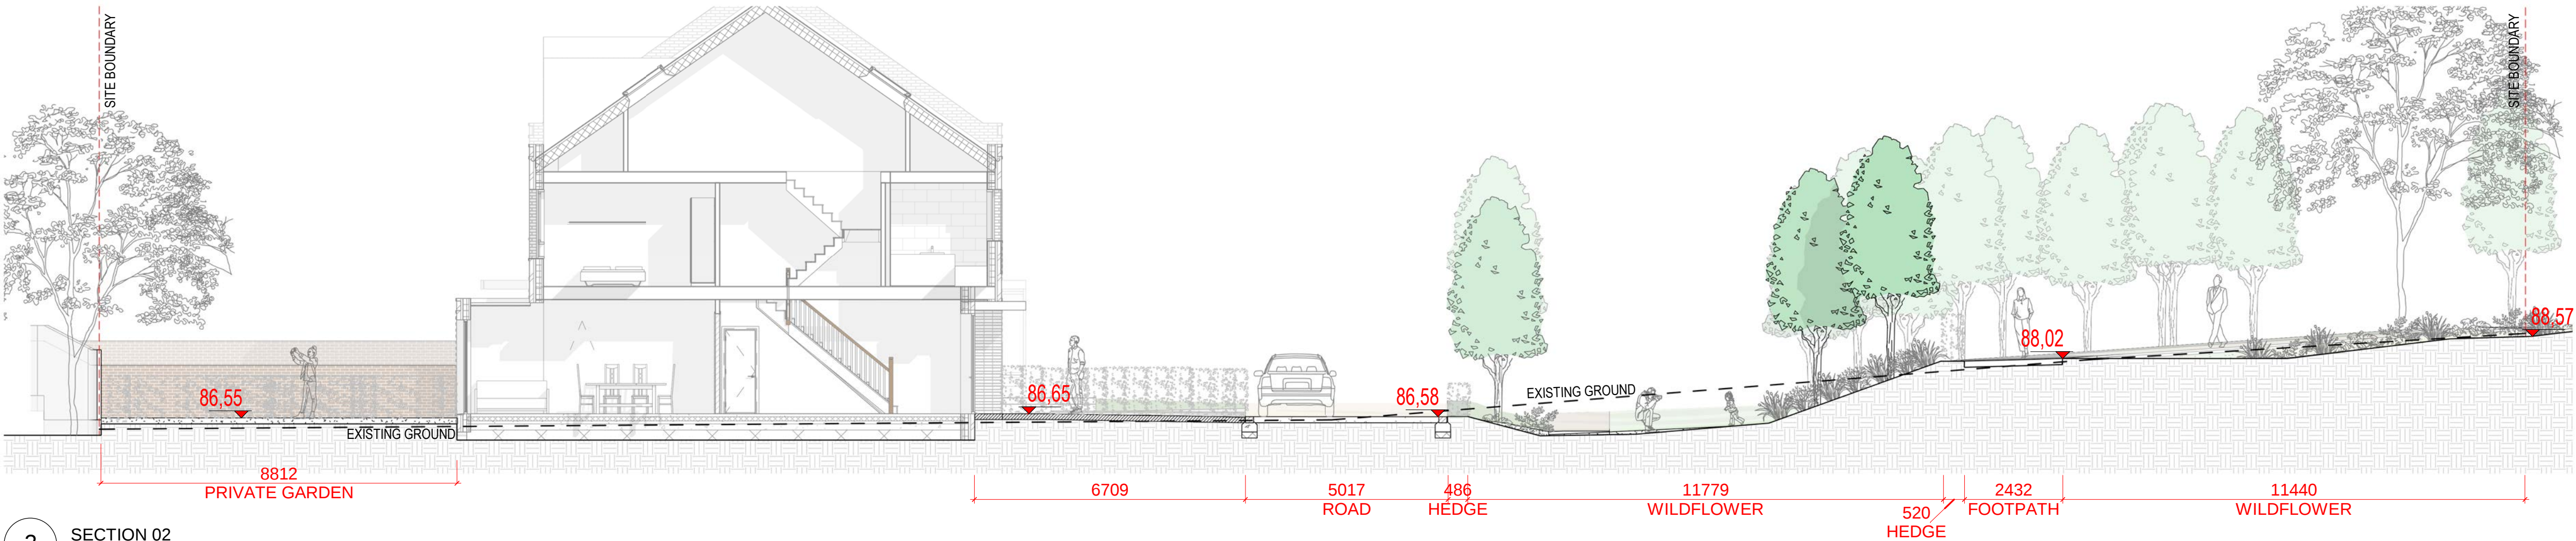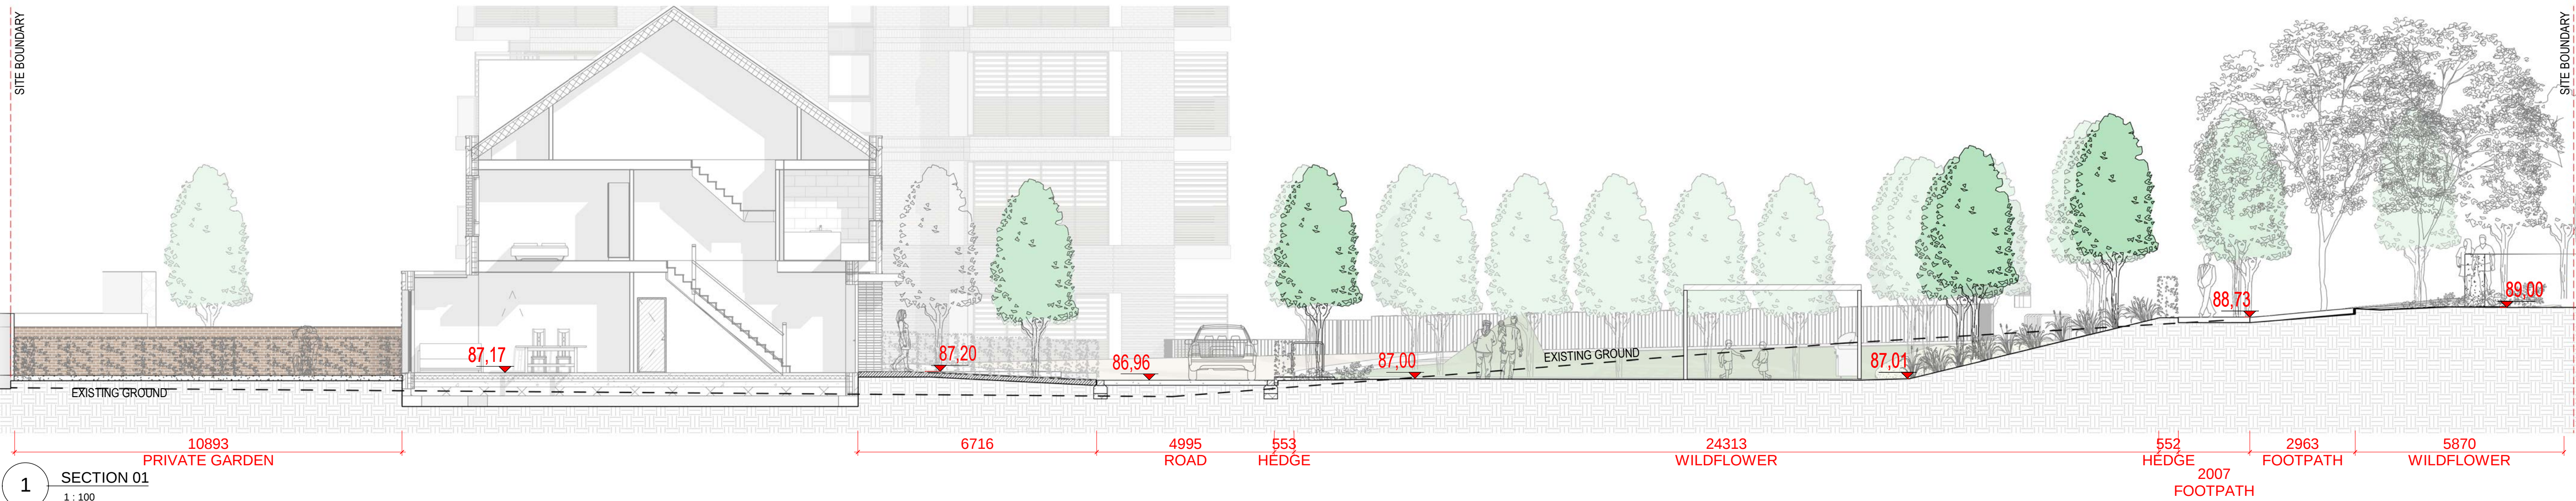


NOTE
ALL DIMENSIONS TO BE CHECKED ON SITE
THIS DRAWING IS TO BE READ IN CONJUNCTION WITH
RELEVANT CONSULTANTS DRAWINGS
NO PART OF THIS DOCUMENT MAY BE REPRODUCED OR
TRANSMITTED IN ANY FORM OR STORED IN ANY RETRIEVAL
SYSTEM OF ANY NATURE WITHOUT THE WRITTEN PERMISSION
OF THE LANDSCAPE ARCHITECT AS COPYRIGHT HOLDER EXCEPT
AS AGREED FOR USE ON THE PROJECT FOR WHICH THE
DOCUMENT WAS ORIGINALLY ISSUED.
FOR DRAWING INDEX, GENERAL NOTES, REFER TO
DWG LI-001


CLIENT:
1 Wyckham Land Limited

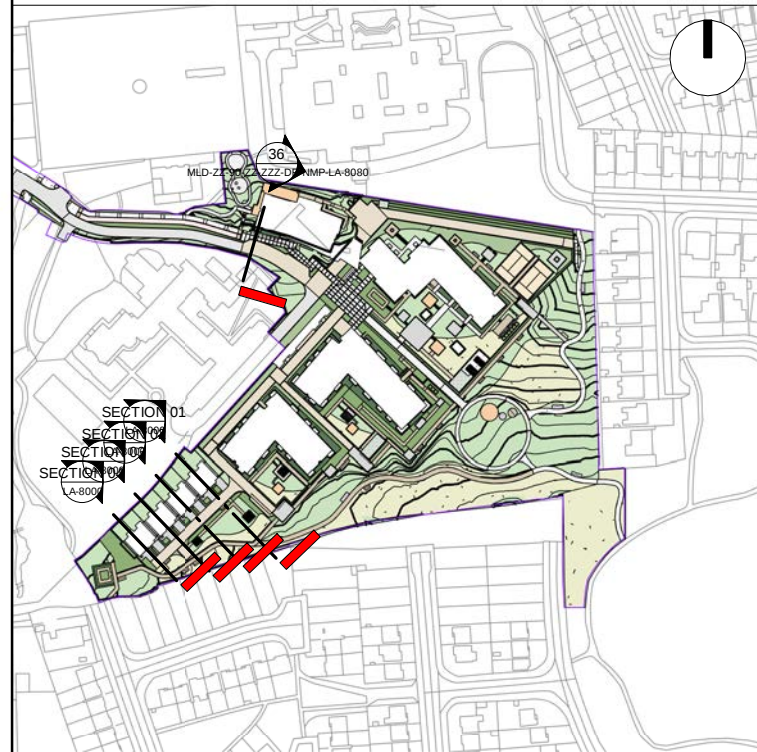


REVISIONS			
Job No.	16A5A	Drawn By	MR
Dwg No.	LA-8000	Checked By	JM
Scale	Como indicado @A1	Date	NOV 2025
JOB DESCRIPTION			
Site	MARMALADE LANE, DUMDRUM.		
Project	MARMALADE LANE - STAGE 3 LRD		
Title	SECTIONS		
			
NMP Niall Montgomery + Partners			
Architects 33 Rock Road, Williamstown, Blackrock, Co. Dublin Telephone : 2123 800 Fax : 2121 007 E mail : info@nmp.ie			

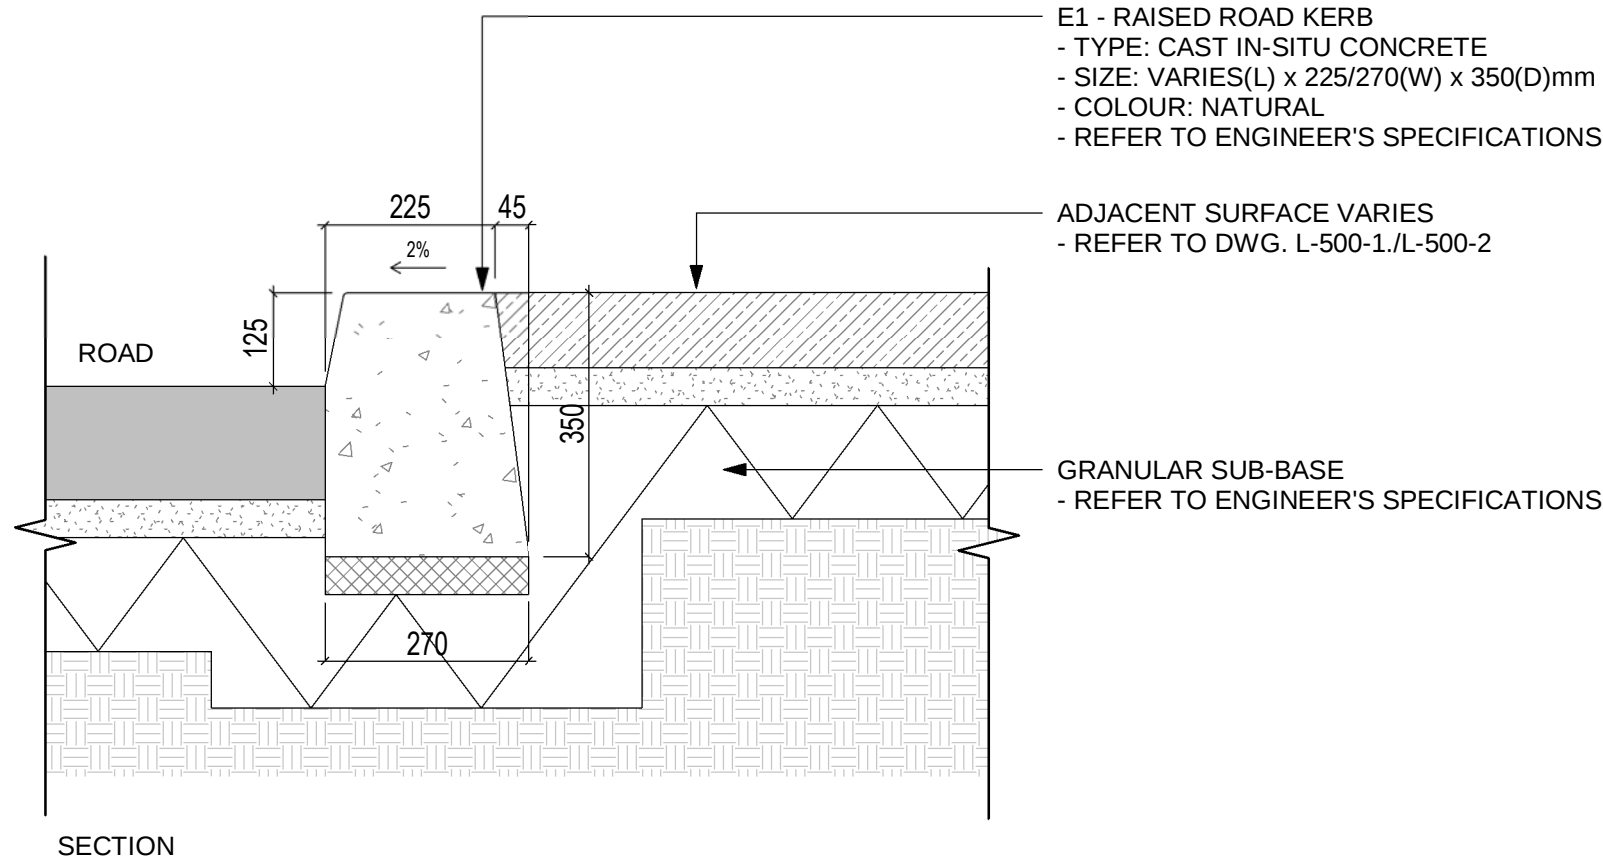


1 TYPICAL DETAIL: E1 - RAISED ROAD KERB Copiar 1
SCALE: N/A @A1

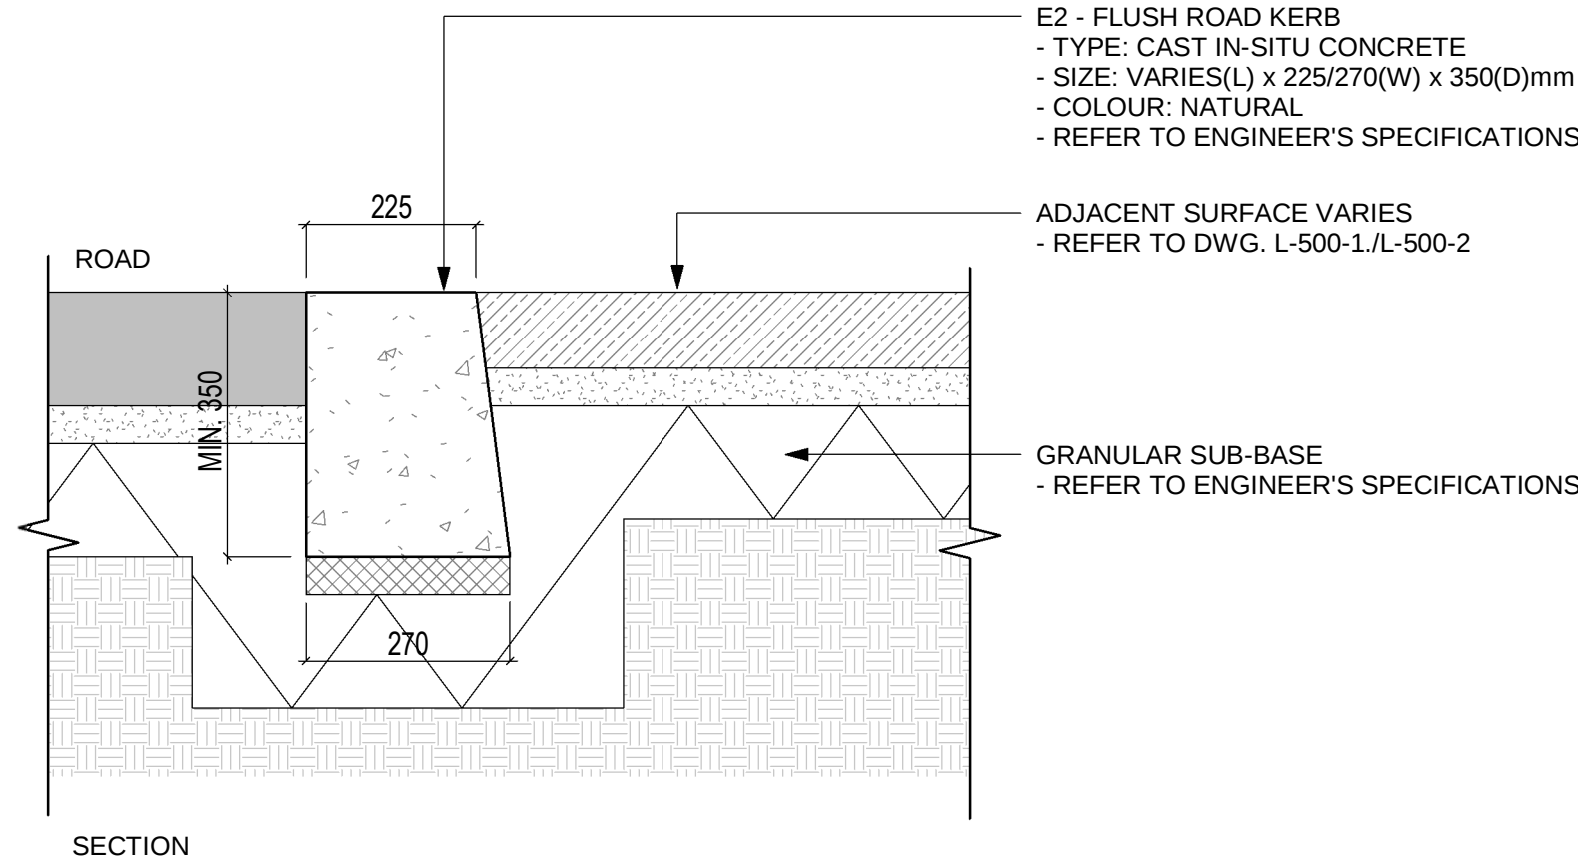


2 TYPICAL DETAIL: E2 - FLUSH ROAD KERB Copiar 1
SCALE: N/A @A1

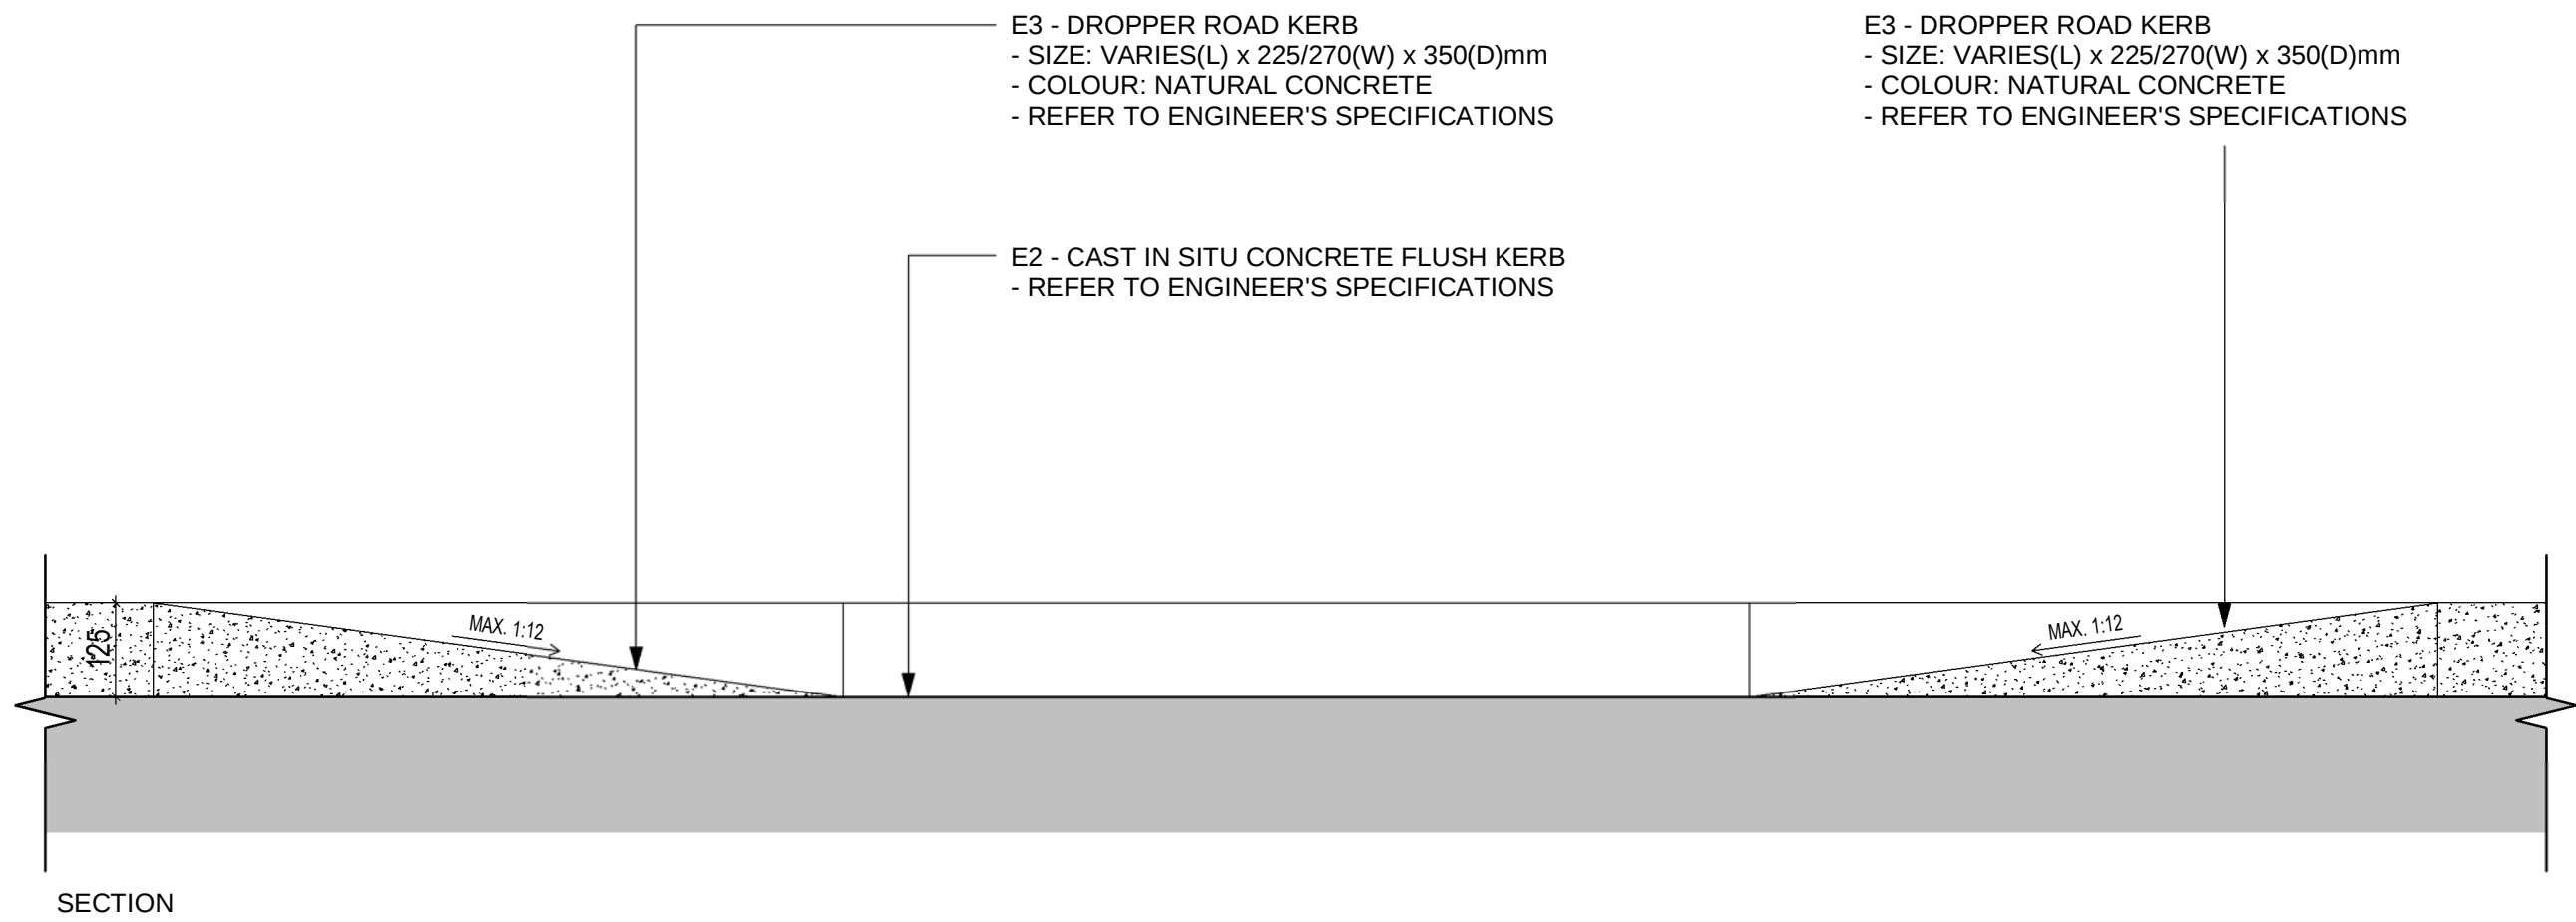


3 TYPICAL DETAIL: E3 - DROPER ROAD KERB Copiar 1
SCALE: N/A @A1

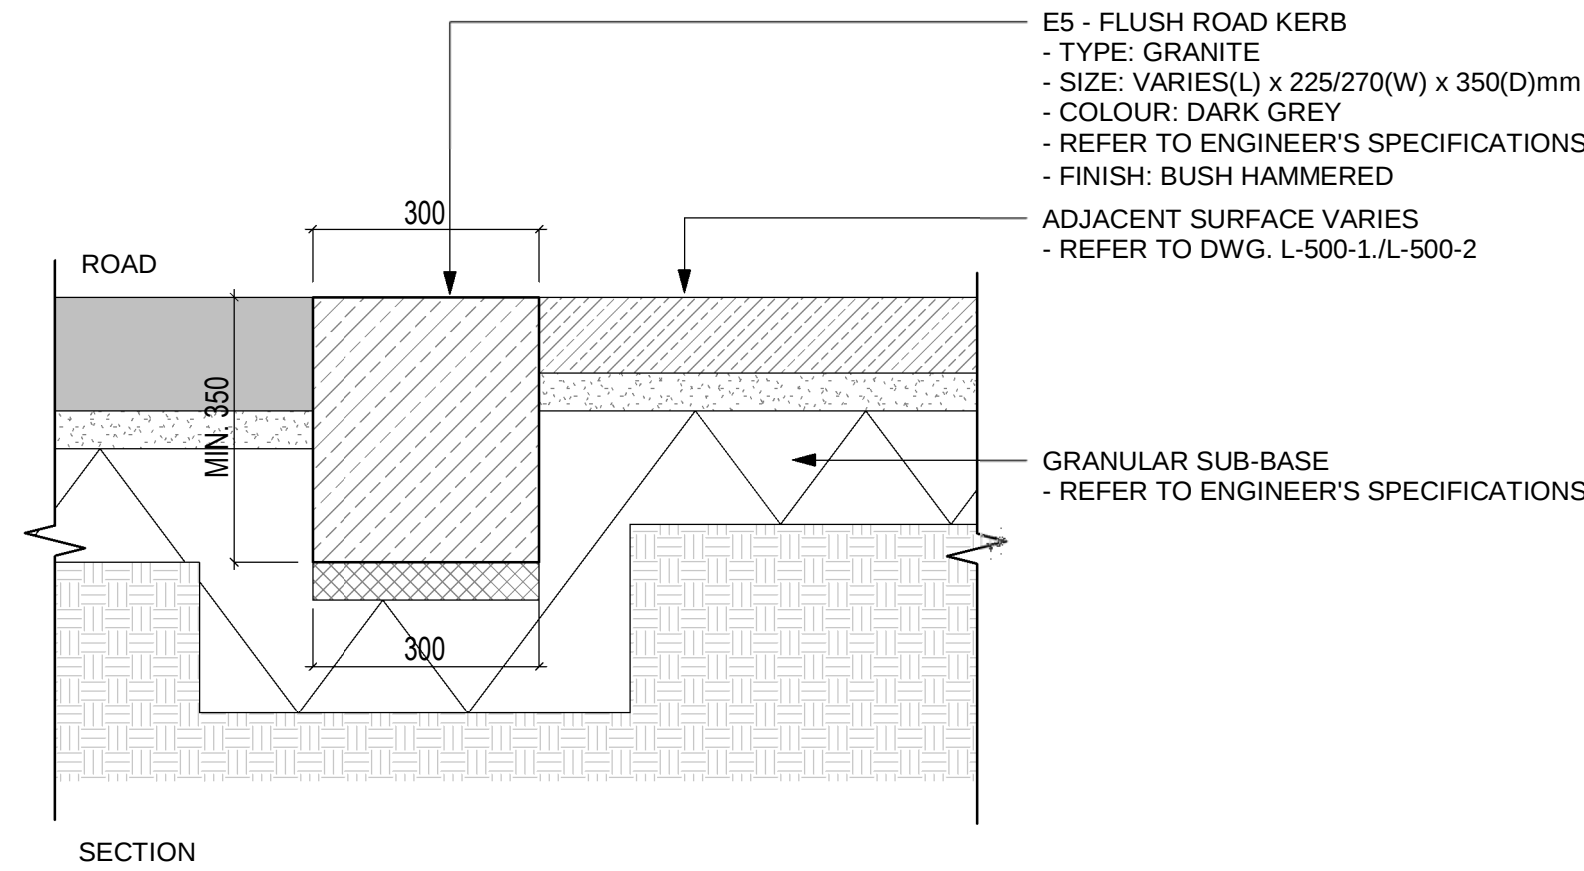

5 E5 - FLUSH ROAD KERB Copiar 1
1 : 10

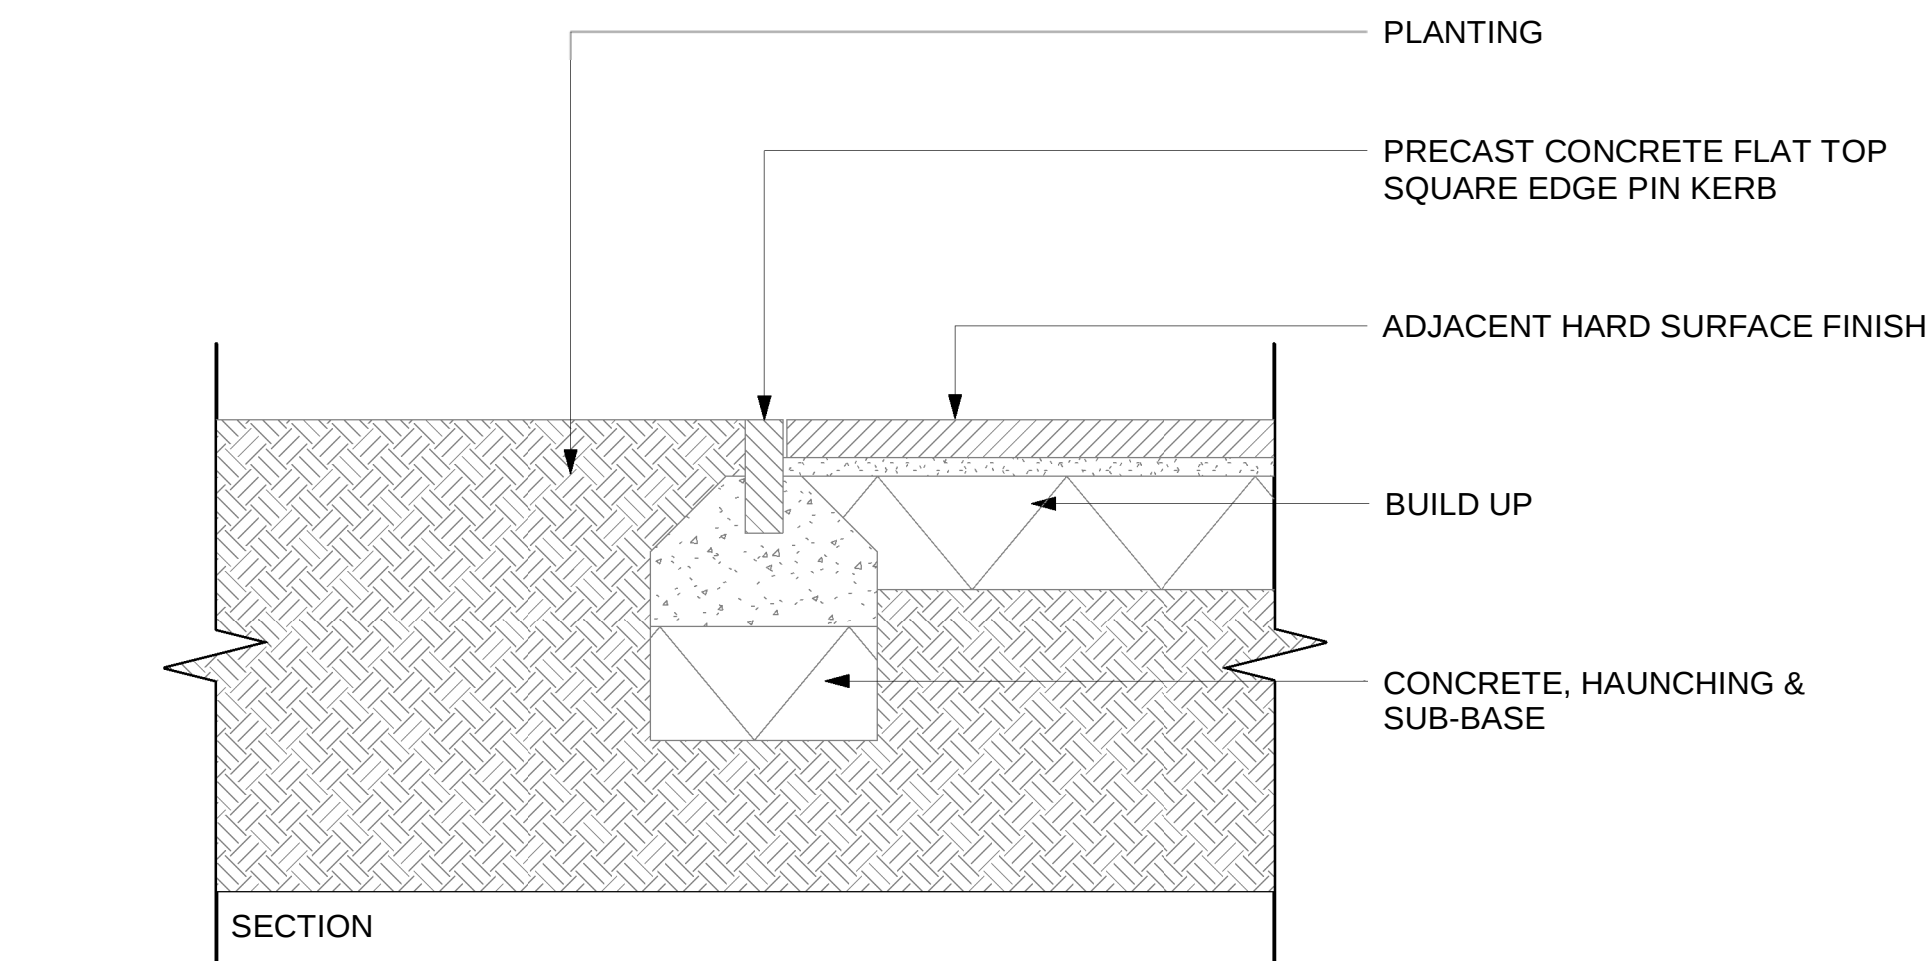

6 E6 - PIN KERB Copiar 1
1 : 10

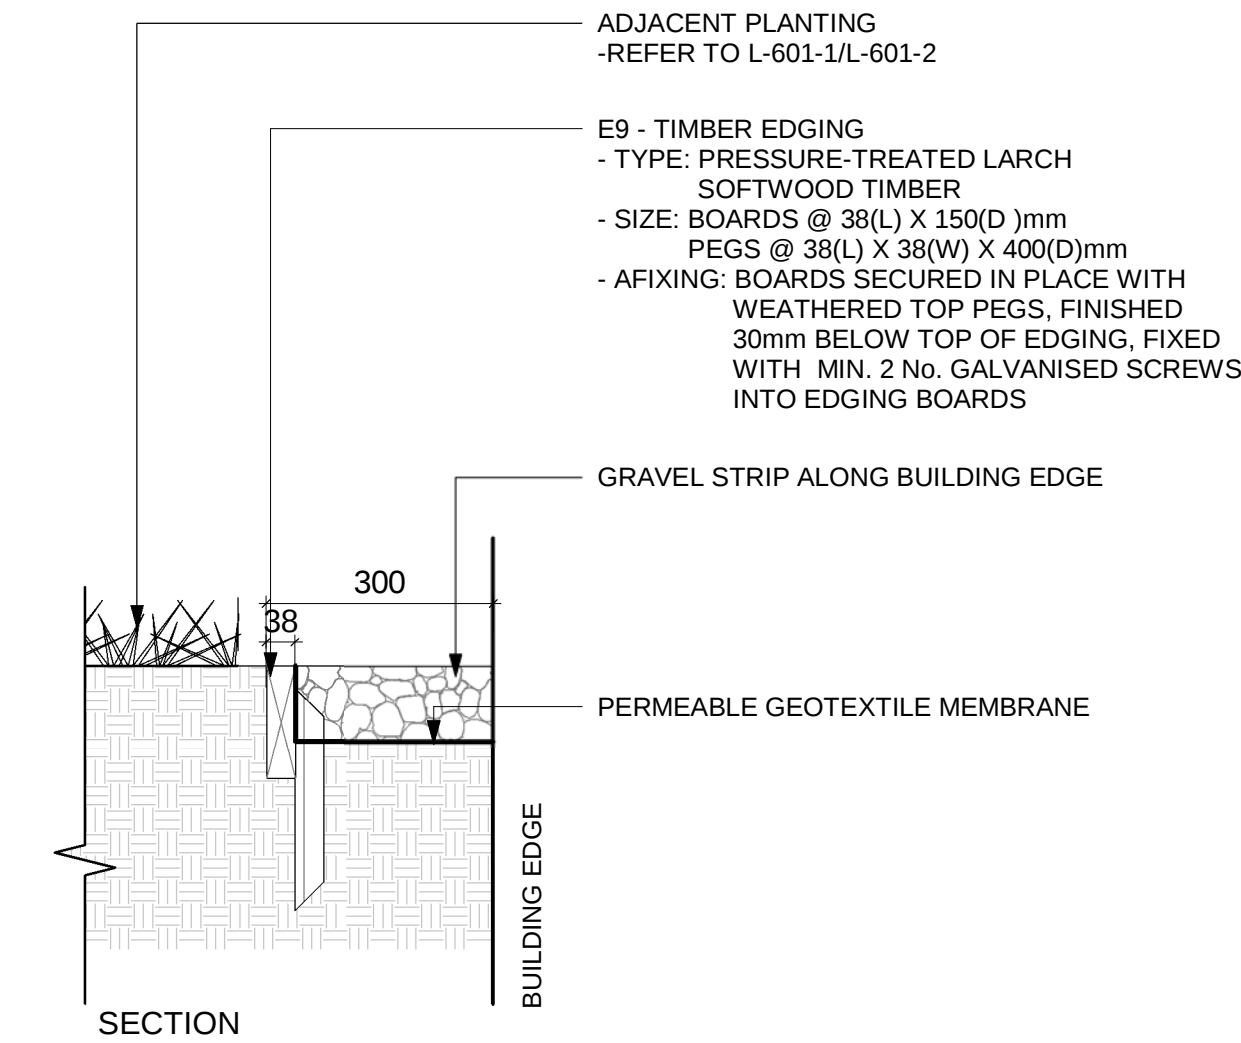

7 E7 - TIMBER EDGING Copiar 1
1 : 10

NOTE
ALL DIMENSIONS TO BE CHECKED ON SITE
THIS DRAWING IS TO BE READ IN CONJUNCTION WITH
RELEVANT CONSULTANTS DRAWINGS
NO PART OF THIS DOCUMENT MAY BE RE-PRODUCED OR
TRANSMITTED IN ANY FORM OR STORED IN ANY RETRIEVAL
SYSTEM OF ANY NATURE WITHOUT THE WRITTEN PERMISSION
OF THE LANDSCAPE ARCHITECT AS COPYRIGHT HOLDER EXCEPT
AS AGREED FOR USE ON THE PROJECT FOR WHICH THE
DOCUMENT WAS ORIGINALLY ISSUED.
FOR DRAWING INDEX, GENERAL NOTES, REFER TO
DWG LI-001

CLIENT:

1 Wyckham Land Limited

1

REVISIONS

Job No.	16A5A	Drawn By	MM
Dwg No.	LA-9000	Checked By	JM
Scale	1 : 10 @A1	Date	JUL 2025

JOB DESCRIPTION

Site	MARMALADE LANE, DUMDRUM.
Project	MARMALADE LANE - STAGE 3 LRD
Title	KERB & EDGING DETAILS




NMP
Niall Montgomery + Partners

Architects 33 Rock Road, Williamstown, Blackrock, Co. Dublin
Telephones : 2121 800 Fax : 2121 007 E mail : info@nmp.ie

NOTE
ALL DIMENSIONS TO BE CHECKED ON SITE
NO DIMENSIONS TO BE SCALED FROM THIS DRAWING
THIS DRAWING IS TO BE READ IN CONJUNCTION WITH
RELEVANT CONSULTANTS DRAWINGS
NO PART OF THIS DOCUMENT MAY BE RE-PRODUCED OR
TRANSMITTED IN ANY FORM OR STORED IN ANY RETRIEVAL
SYSTEM OF ANY NATURE WITHOUT THE WRITTEN PERMISSION
OF THE LANDSCAPE ARCHITECT AS COPYRIGHT HOLDER EXCEPT
AS AGREED FOR USE ON THE PROJECT FOR WHICH THE
DOCUMENT WAS ORIGINALLY ISSUED.
FOR DRAWING INDEX, GENERAL NOTES, REFER TO
DWG LI-001


CLIENT:

1 Wyckham Land Limited

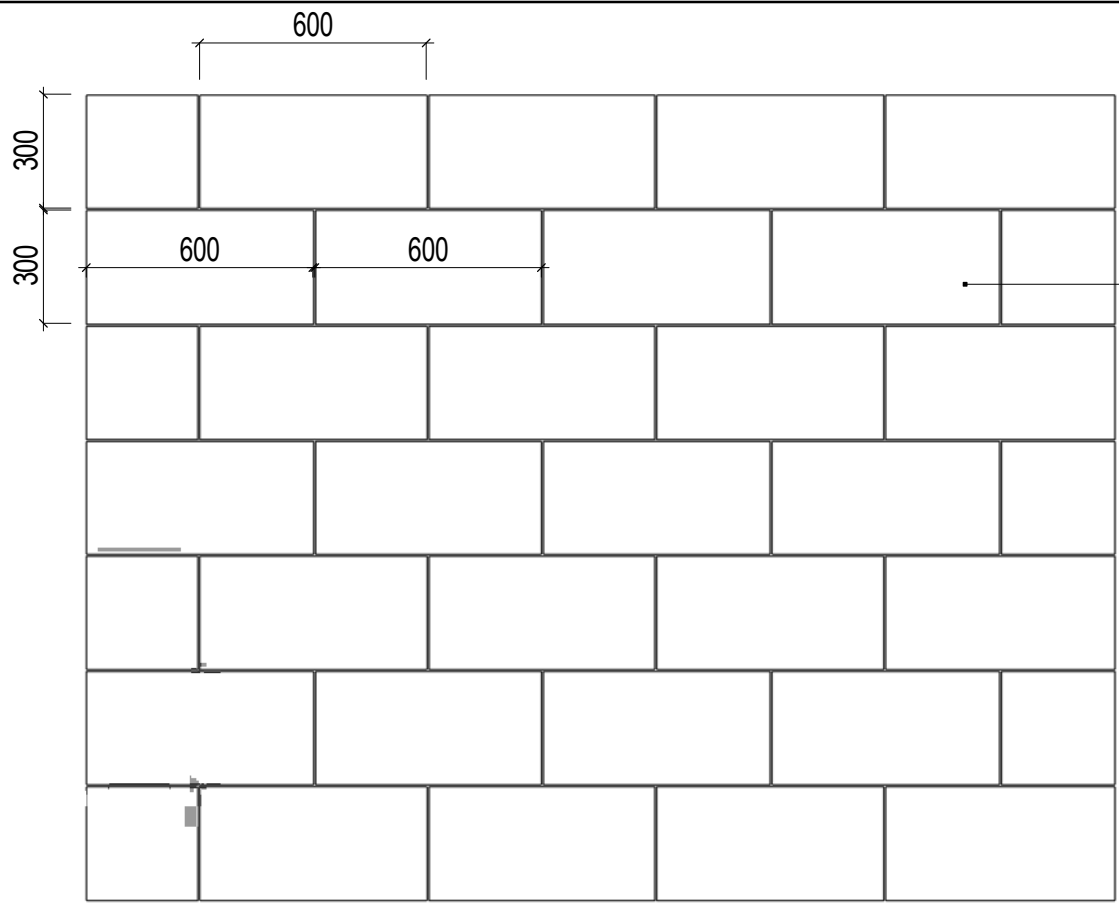


- P1 - NATURAL STONE PAVING (PEDESTRIAN)
- TYPE: GRANITE
 - SIZE: 600(L) x 300(W) x 30-63(D)mm (Traficked areas should be 63mm thick with base as per eng spec.)
 - COLOUR: BUFF (GRIS AVILA)
 - FINISH: BUSH HAMMERED, PRE-SEALED & PRIMED
 - PATTERN: STRETCHER BOND & STACK BOND
 - JOINTING: 3(W)mm SAND JOINTING

PLAN

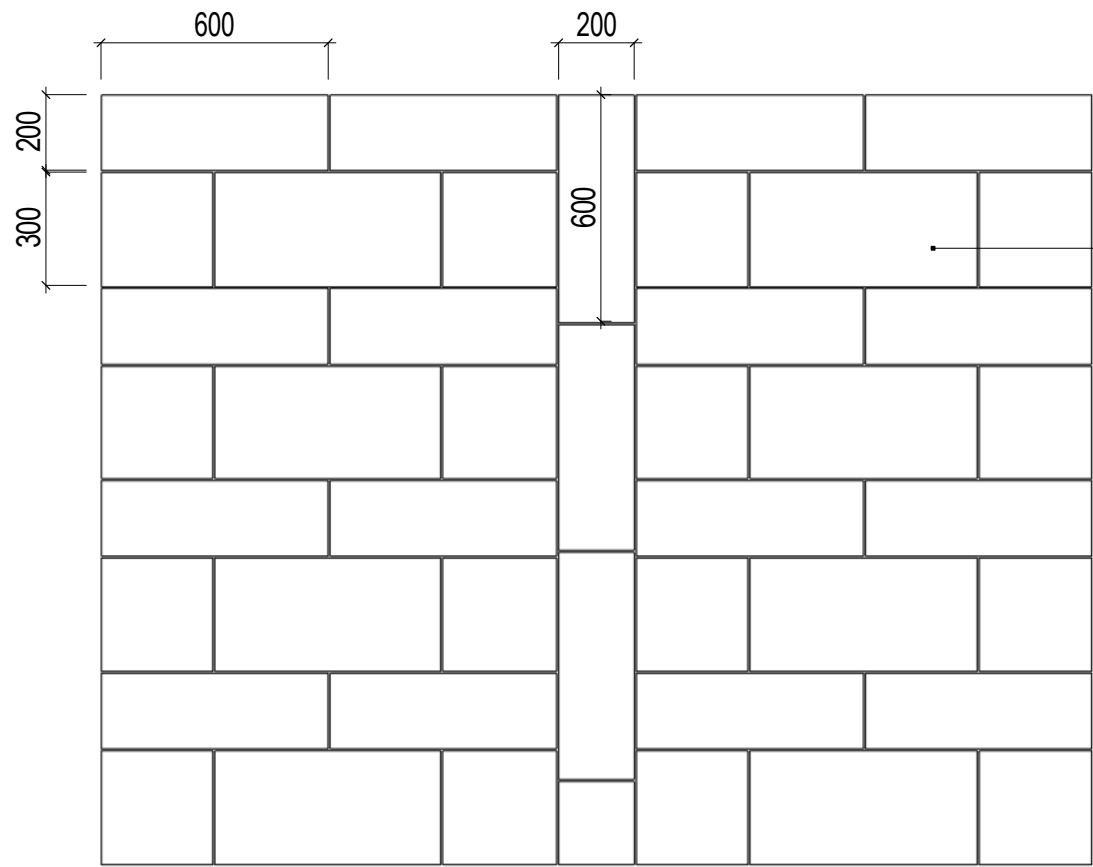

- P2 - NATURAL STONE PAVING (PEDESTRIAN)
- TYPE: GRANITE
 - SIZE: 600(L) x 300(W) x 40(D)mm
 - 600(L) x 200(W) x 40(D)mm
 - COLOUR: 300(W)mm @ BUFF
 - 200(W)mm @ BUFF (GRIS AVILA)
 - FINISH: BUSH HAMMERED, PRE-SEALED & PRIMED
 - PATTERN: STRETCHER BOND & STACK BOND
 - JOINTING: 3(W)mm SAND JOINTING

PLAN

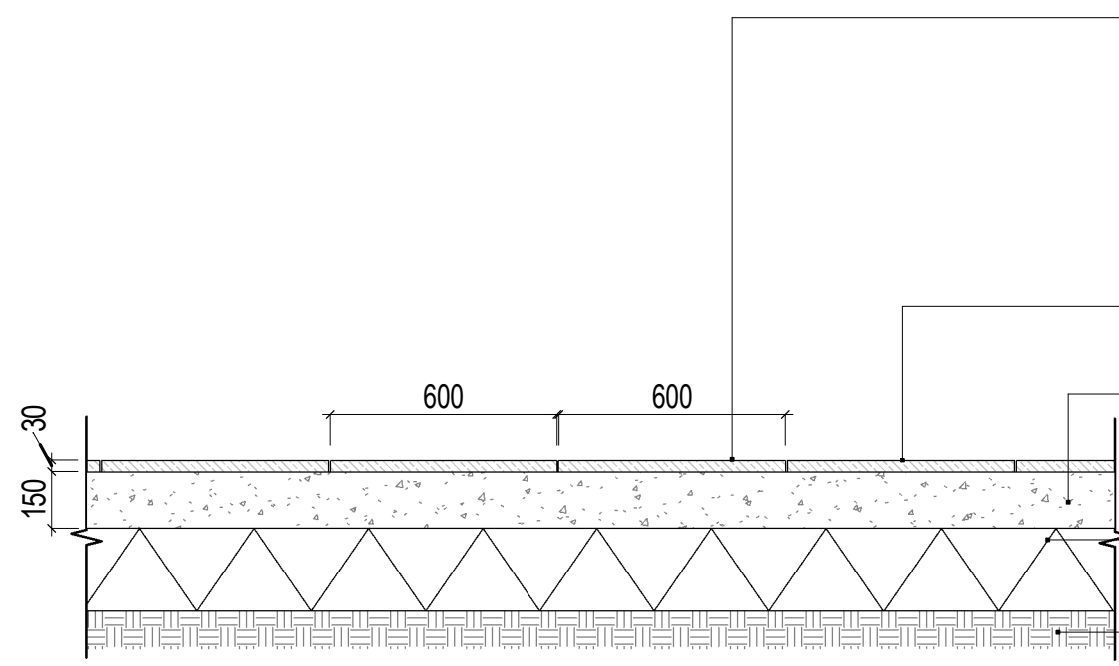

- P1 - NATURAL STONE PAVING (PEDESTRIAN)
- TYPE: GRANITE
 - SIZE: 600(L) x 300(W) x 30-63(D)mm (Traficked areas should be 63mm thick with base as per eng spec.)
 - COLOUR: BUFF (GRIS AVILA)
 - FINISH: BUSH HAMMERED, PRE-SEALED & PRIMED
 - PATTERN: STRETCHER BOND & STACK BOND


- JOINTING: 3(W)mm SAND JOINTING

- 150(D)mm CONCRETE BASE
- REFER TO PAVING MANUFACTURER'S AND ENG SPECIFICATIONS

- GRANULAR SUB-BASE
- REFER TO ENGINEER'S SPECIFICATIONS

- COMPACTED SUBGRADE
- REFER TO ENGINEER'S SPECIFICATIONS

SECTION (ON NATURAL GROUND)

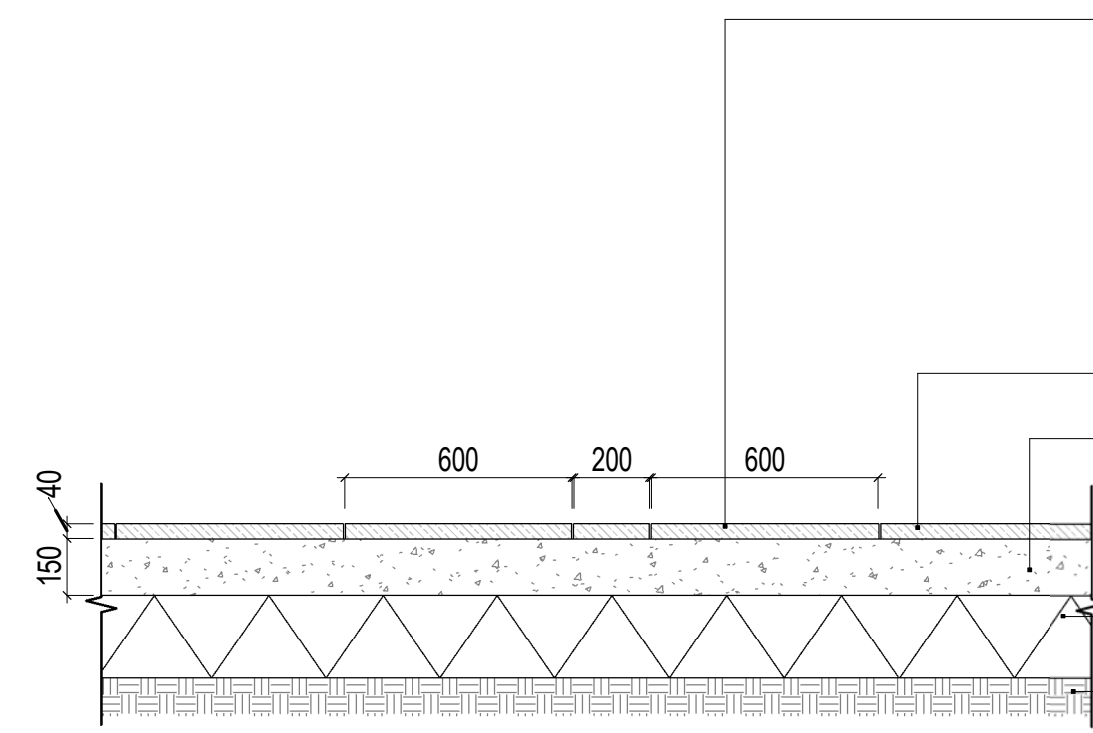

- P2 - NATURAL STONE PAVING (PEDESTRIAN)
- TYPE: GRANITE
 - SIZE: 600(L) x 300(W) x 40(D)mm
 - 600(L) x 200(W) x 40(D)mm
 - COLOUR: 300(W)mm @ BUFF
 - 200(W)mm @ BUFF (GRIS AVILA)
 - FINISH: BUSH HAMMERED, PRE-SEALED & PRIMED
 - PATTERN: STRETCHER BOND & STACK BOND


- JOINTING:: 3(W)mm SAND JOINTING

- 150(D)mm CONCRETE BASE
- REFER TO PAVING MANUFACTURER'S SPECIFICATIONS

- GRANULAR SUB-BASE
- REFER TO ENGINEER'S SPECIFICATIONS

- COMPACTED SUBGRADE
- REFER TO ENGINEER'S SPECIFICATIONS

SECTION (ON NATURAL GROUND)

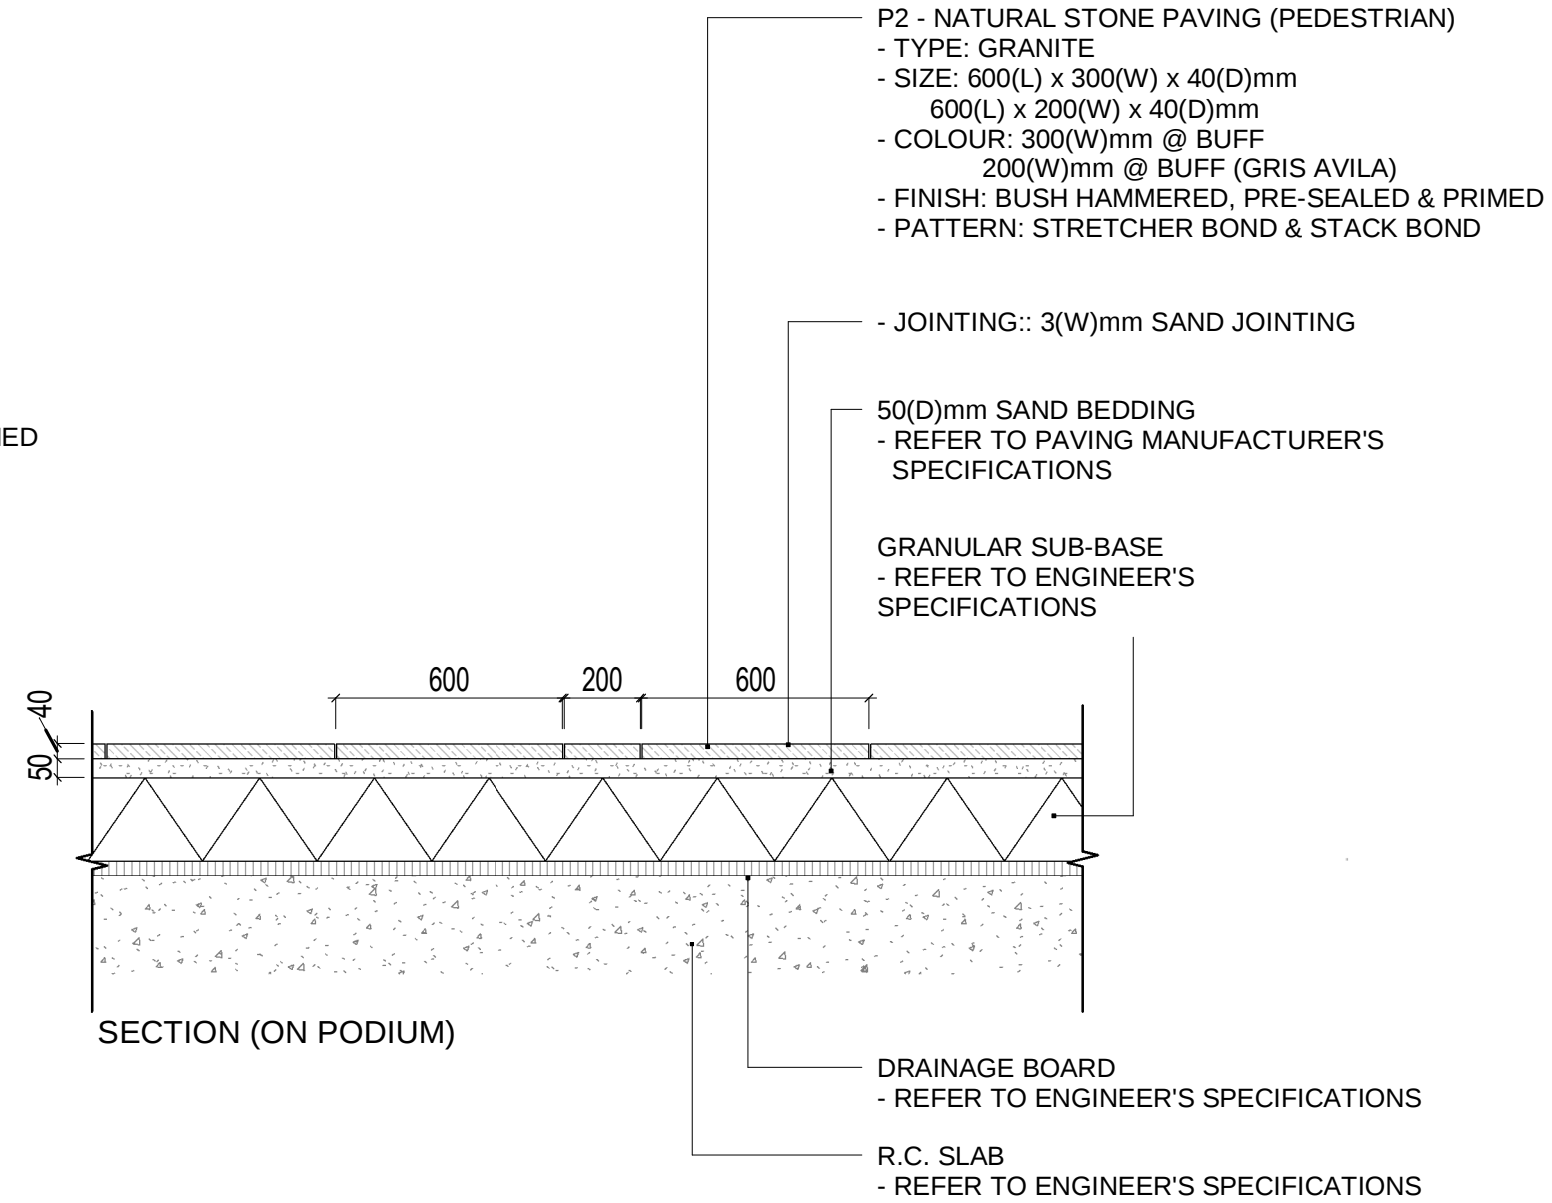

- P2 - NATURAL STONE PAVING (PEDESTRIAN)
- TYPE: GRANITE
 - SIZE: 600(L) x 300(W) x 40(D)mm
 - 600(L) x 200(W) x 40(D)mm
 - COLOUR: 300(W)mm @ BUFF
 - 200(W)mm @ BUFF (GRIS AVILA)
 - FINISH: BUSH HAMMERED, PRE-SEALED & PRIMED
 - PATTERN: STRETCHER BOND & STACK BOND

- JOINTING:: 3(W)mm SAND JOINTING

- 50(D)mm SAND BEDDING
- REFER TO PAVING MANUFACTURER'S SPECIFICATIONS

- GRANULAR SUB-BASE
- REFER TO ENGINEER'S SPECIFICATIONS


- DRAINAGE BOARD
- REFER TO ENGINEER'S SPECIFICATIONS

- R.C. SLAB
- REFER TO ENGINEER'S SPECIFICATIONS

SECTION (ON PODIUM)


1 P1 - NATURAL STONE PAVING (PEDESTRIAN & VEHICULAR) Copiar 2
1 : 20

2 P2 - NATURAL STONE PAVING (PEDESTRIAN) Copiar 2
1 : 20

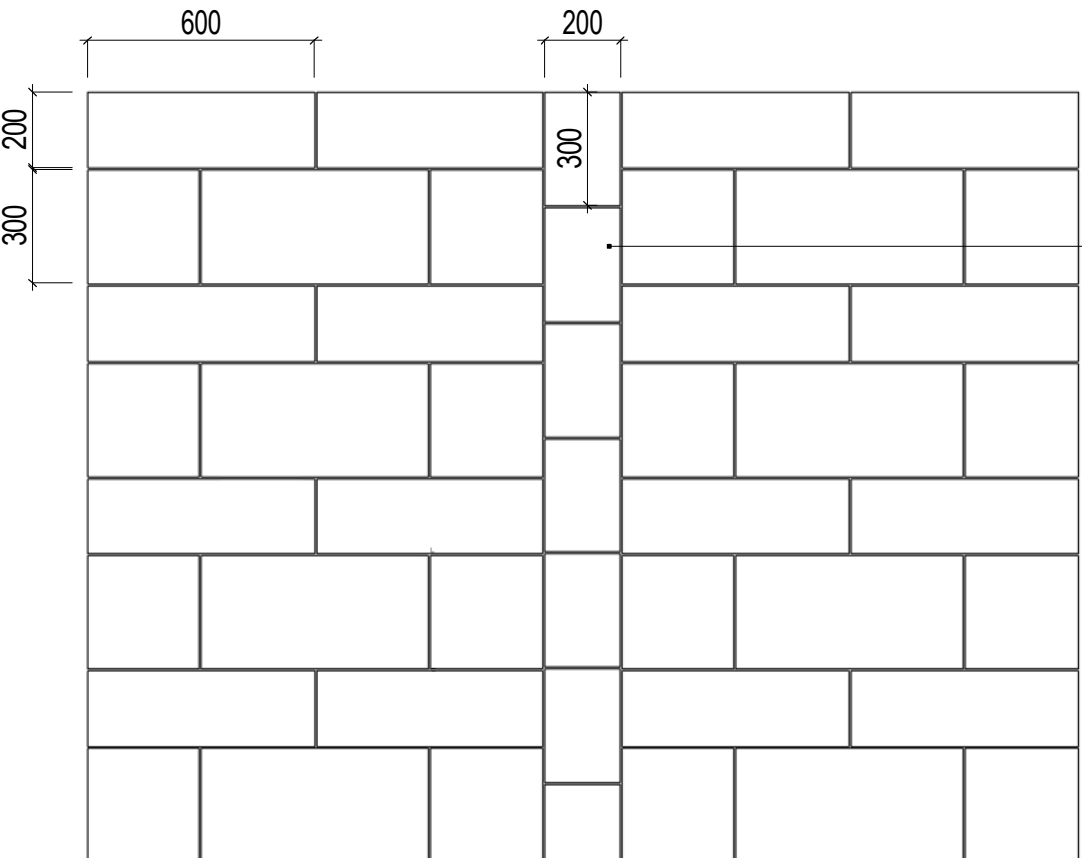

- P1A - NATURAL STONE PAVING BANDS
- TYPE: GRANITE
 - SIZE: 300(L) x 200(W) x 80(D)mm
 - COLOUR: CHARCOAL (GRIS AVILA)
 - FINISH: BUSH HAMMERED, PRE-SEALED & PRIMED
 - PATTERN: STRETCHER BOND & STACK BOND
 - JOINTING: 3(W)mm SAND JOINTING


PLAN

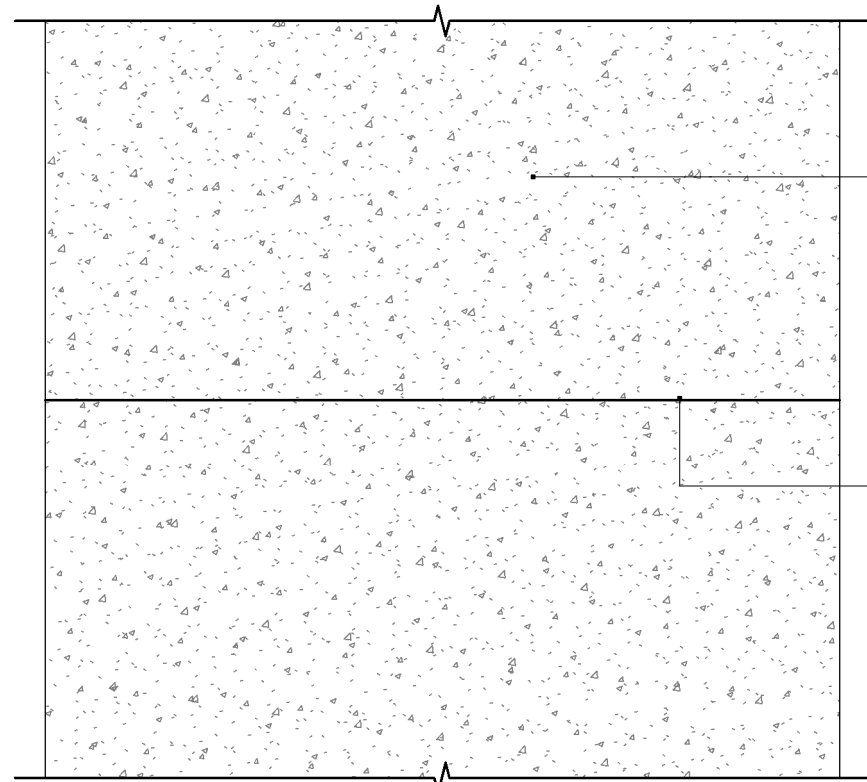

- P3 - EXPOSED AGGREGATE PAVING
- TYPE: CAST IN-SITU
 - SIZE: VARIES(L) x VARIES(W) x 100(D)mm
 - COLOUR: NATURAL CONCRETE
 - FINISH: BRUSHED
 - JOINTING: EXPANSION JOINT FILLED WITH WATERPROOF SEALANT

- EXPANSION JOINT AT 3m CENTRES OR AS SPECIFIED
- TYPE: TOOLED OR SAW CUT SCORE WITH ROUNDED EDGES, FILLED WITH WATERPROOF SEALANT
 - SIZE: 10(W)mm
 - COLOUR: SEALANT TO MATCH COLOUR OF CONCRETE
 - REFER TO ENGINEER'S SPECIFICATIONS


PLAN

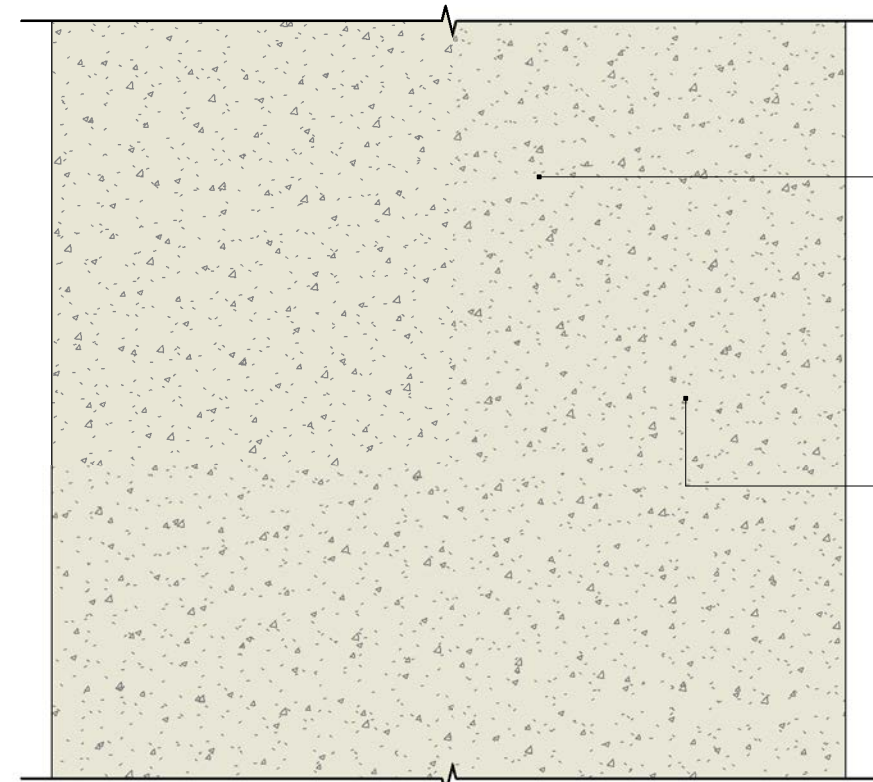

- P3 - BUFF ANTI-SKID
- TYPE: CAST IN-SITU
 - SIZE: VARIES(L) x VARIES(W) x 100(D)mm
 - COLOUR: BUFF
 - FINISH: BRUSHED
 - JOINTING: TO ENG SPEC

- EXPANSION JOINT AT REFER TO ENGINEER'S SPECIFICATIONS

PLAN

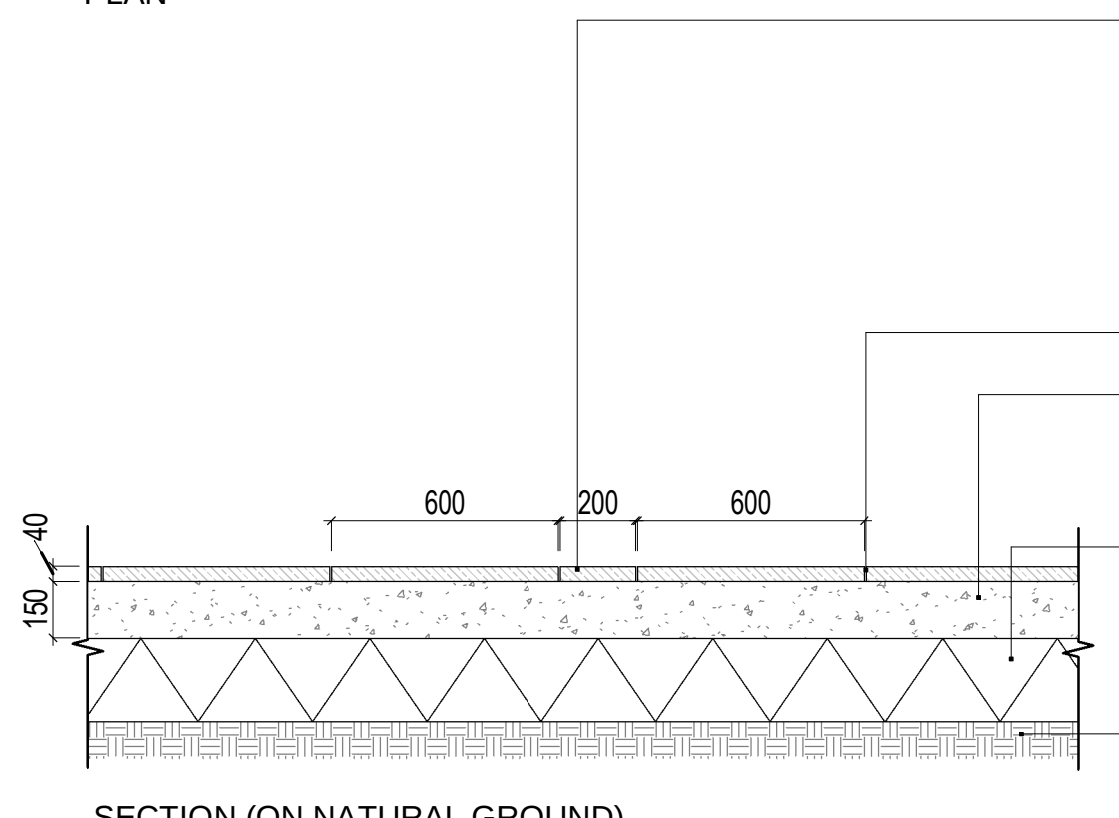

- P1A - NATURAL STONE PAVING BANDS
- TYPE: GRANITE
 - SIZE: 300(L) x 200(W) x 80(D)mm
 - COLOUR: CHARCOAL (GRIS AVILA)
 - FINISH: BUSH HAMMERED, PRE-SEALED & PRIMED
 - PATTERN: STRETCHER BOND & STACK BOND


- JOINTING:: 3(W)mm SAND JOINTING

- 150(D)mm CONCRETE BASE
- REFER TO PAVING MANUFACTURER'S SPECIFICATIONS


- GRANULAR SUB-BASE
- REFER TO ENGINEER'S SPECIFICATIONS

- COMPACTED SUBGRADE
- REFER TO ENGINEER'S SPECIFICATIONS

SECTION (ON NATURAL GROUND)

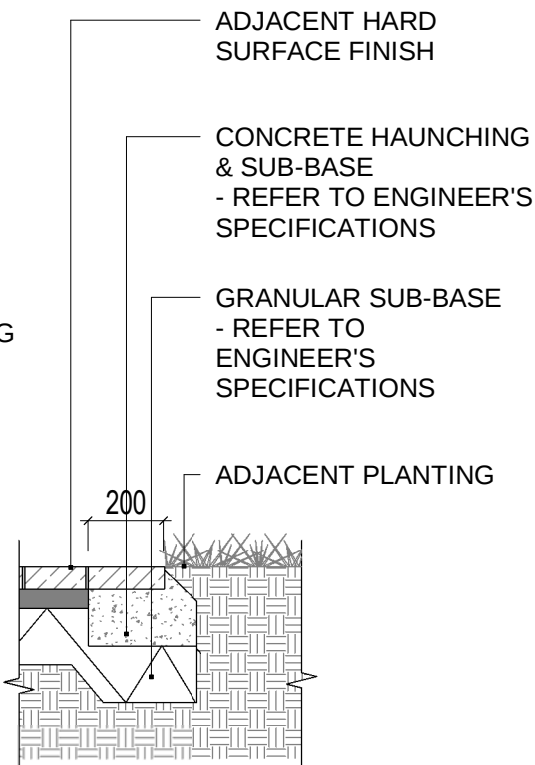

SECTION HAUNCHING

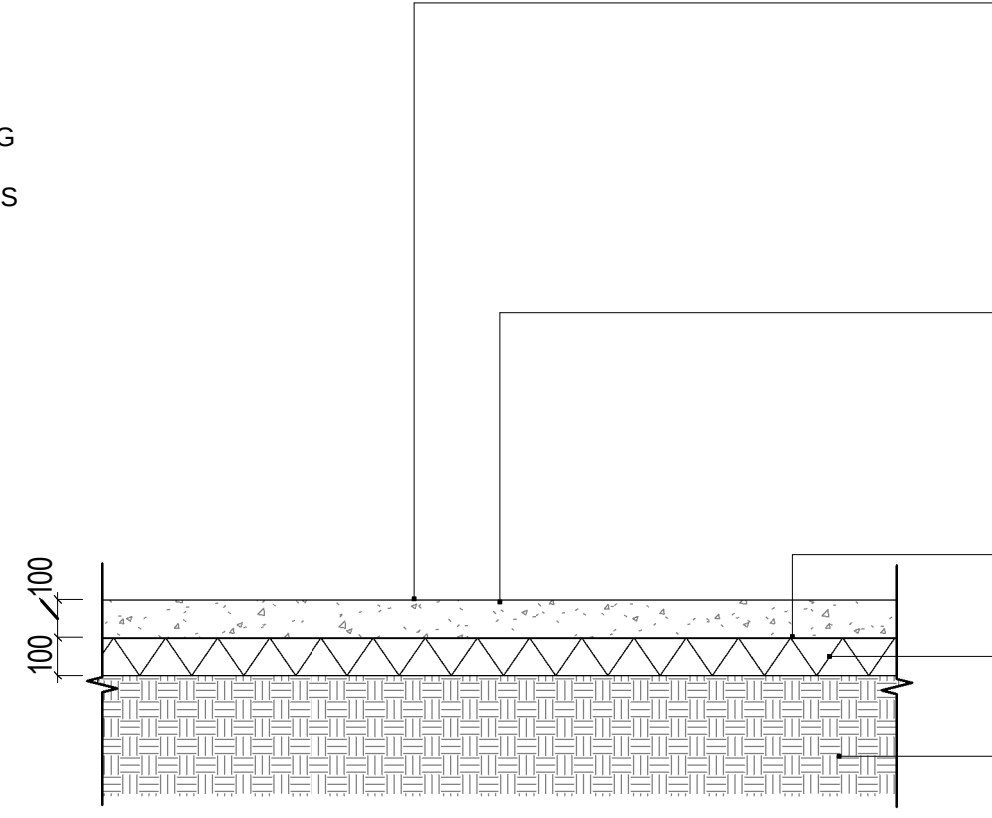

- P3 - EXPOSED AGGREGATE PAVING
- TYPE: CAST IN-SITU
 - SIZE: VARIES(L) x VARIES(W) x 100(D)mm
 - COLOUR: NATURAL CONCRETE
 - FINISH: BRUSHED
 - JOINTING: EXPANSION JOINT FILLED WITH WATERPROOF SEALANT


- EXPANSION JOINT AT 3m CENTRES OR AS SPECIFIED
- TYPE: TOOLED OR SAW CUT SCORE WITH ROUNDED EDGES, FILLED WITH WATERPROOF SEALANT
 - SIZE: 10(W)mm
 - COLOUR: SEALANT TO MATCH COLOUR OF CONCRETE
 - REFER TO ENGINEER'S SPECIFICATIONS

- SLIP MEMBRANE
- REFER TO ENGINEER'S SPECIFICATIONS

- GRANULAR SUB-BASE
- REFER TO ENGINEER'S SPECIFICATIONS

- COMPACTED SUBGRADE
- REFER TO ENGINEER'S SPECIFICATIONS

SECTION (ON NATURAL GROUND)

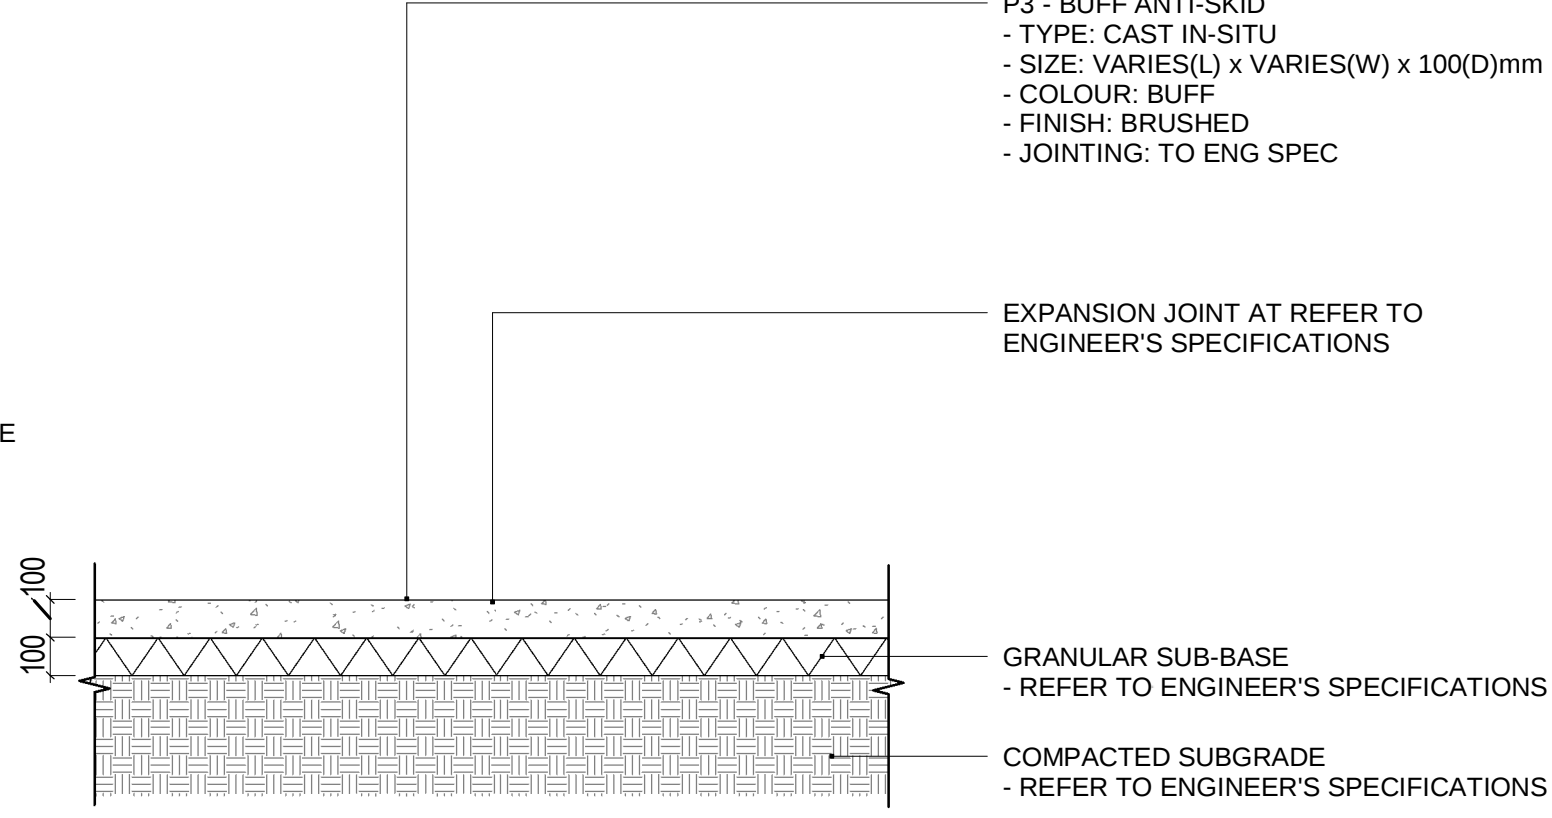

- P3 - BUFF ANTI-SKID
- TYPE: CAST IN-SITU
 - SIZE: VARIES(L) x VARIES(W) x 100(D)mm
 - COLOUR: BUFF
 - FINISH: BRUSHED
 - JOINTING: TO ENG SPEC

- EXPANSION JOINT AT REFER TO ENGINEER'S SPECIFICATIONS

- GRANULAR SUB-BASE
- REFER TO ENGINEER'S SPECIFICATIONS

- COMPACTED SUBGRADE
- REFER TO ENGINEER'S SPECIFICATIONS

SECTION (ON NATURAL GROUND)

1A P1A - NATURAL STONE PAVING BANDS (PEDESTRIAN & VEHICULAR) Copiar 2
1 : 20

3 P3 - EXPOSED AGGREGATE PAVING Copiar 2
1 : 20

4 P4 - BUFF ANTI - SKID Copiar 2
1 : 20

REVISIONS

Job No.	16A5A	Drawn By	MM
Dwg No.	LA-9021	Checked By	JM
Scale	1 : 20 @A1	Date	JUL 2025


JOB DESCRIPTION

Site	MARMALADE LANE, DUMDRUM.
Project	MARMALADE LANE - STAGE 3 LRD
Title	HARD LANDSCAPE DETAILS - PAVING




NMP
Niall Montgomery + Partners


Architects 33 Rock Road, Williamstown, Blackrock, Co. Dublin
Telephones : 2121 800 Fax : 2121 007 E mail : info@nmp.ie

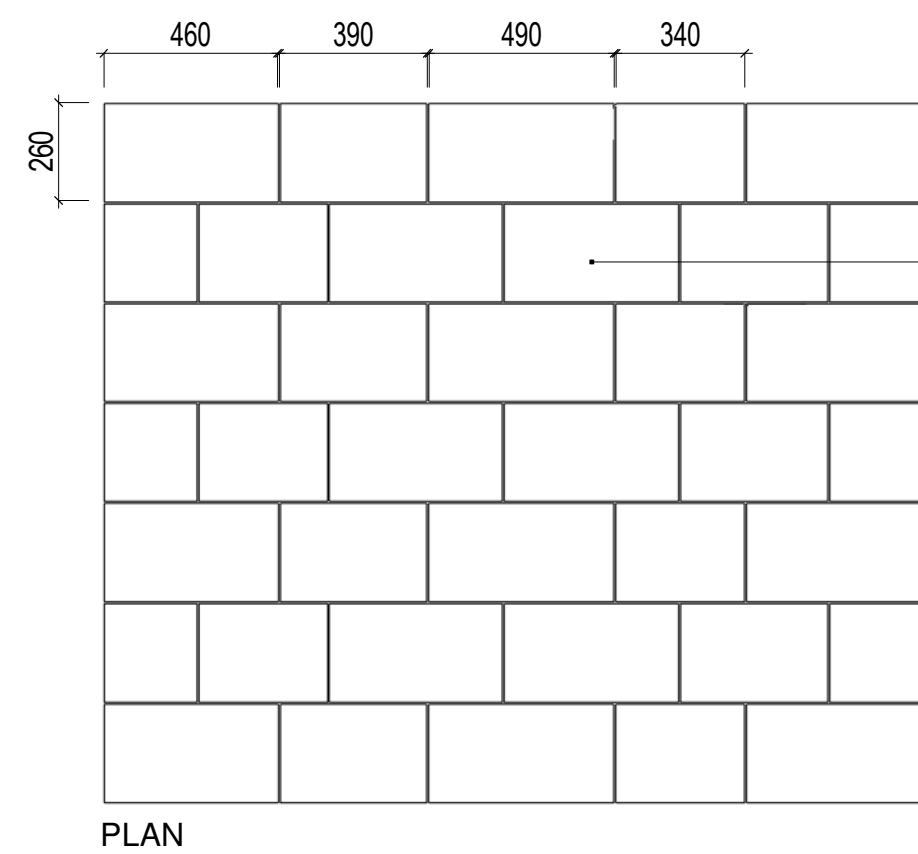


- P5 - GREY CONCRETE PAVING TO PRIVATE AMENITY
- TYPE: KILSARAN TARA CONCRETE OR SIMILAR APPROVED
- SIZE: 400(L) x 400(W) x 40(D)mm
- COLOUR: SILVER GRANITE
- FINISH: GROUND, PRE-SEALED & PRIMED
- JOINTING: APPROX 6(W)mm JOINT

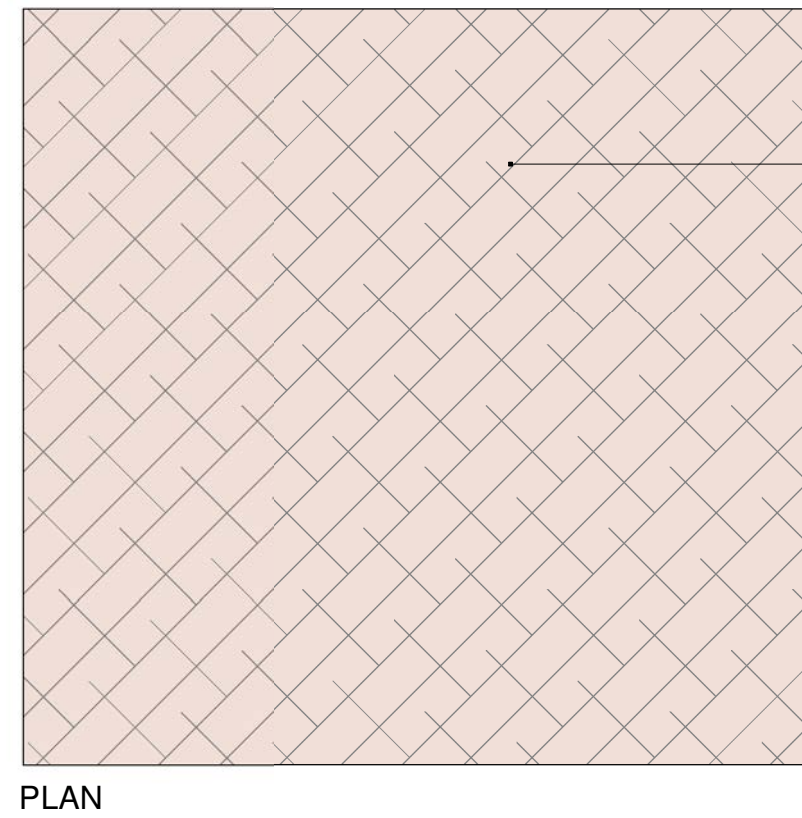

- P6 - SAFETY SURFACE (PERMEABLE)
- TYPE: TIGERMULCH® BY TIGERMULCH OR SIMILAR APPROVED
- SIZE: VARIES(L) x VARIES(W) x 40(D)mm
- COLOUR: TO BE CONFIRMED

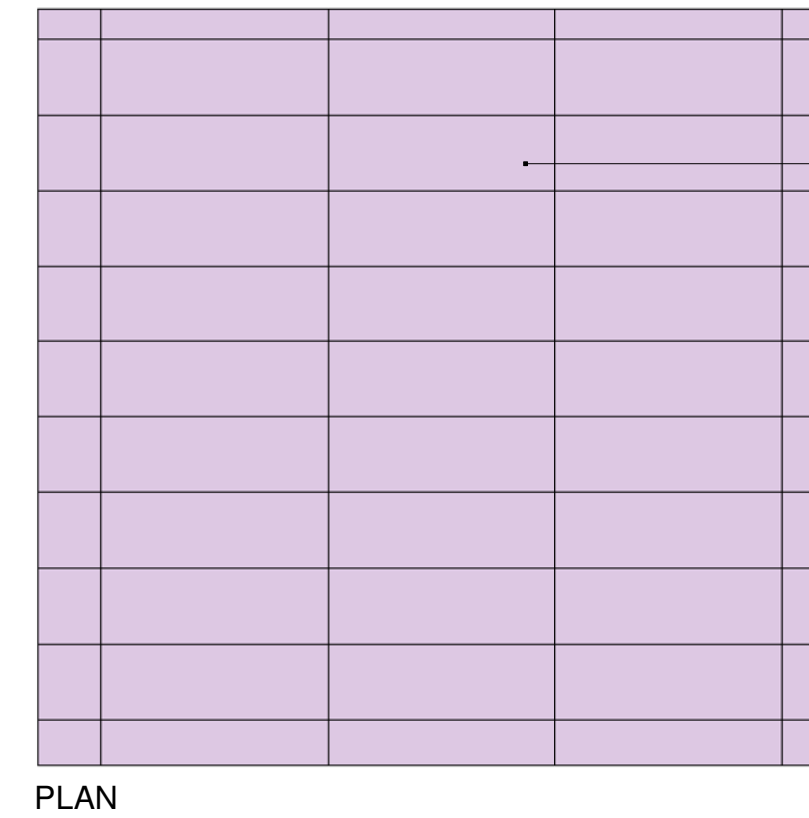

P6 - FLEXTOP SURFACE
- TYPE: BY KOMPAN OR SIMILLAR
APPROVED
- SIZE: VARIES(L) x VARIES(W) x 40(D)mm
- COLOUR: TO BE CONFIRMED

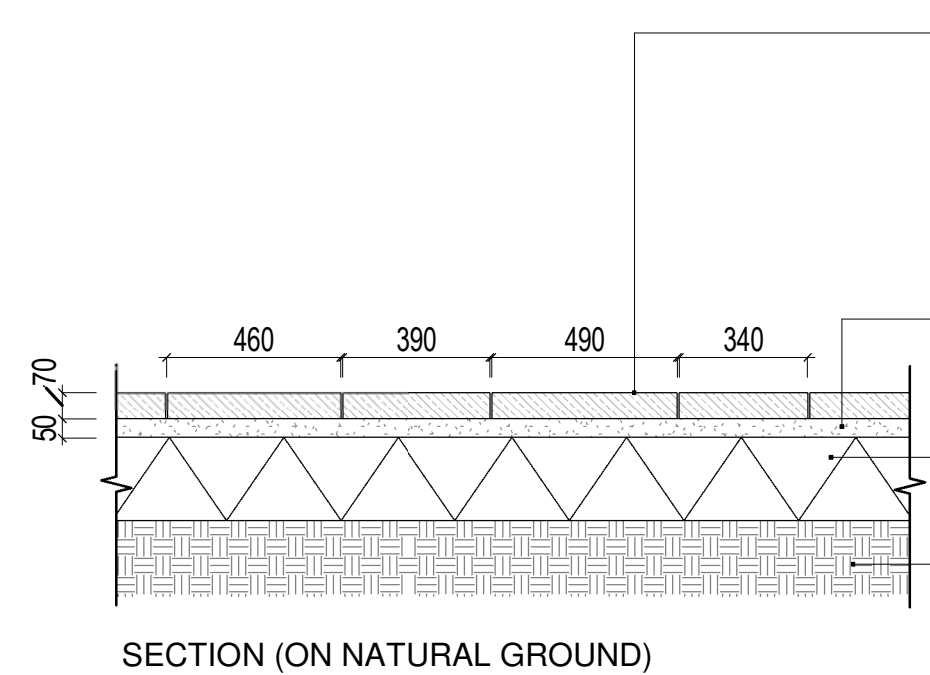


- P5 - GREY CONCRETE PAVING TO PRIVATE AMENITY
- TYPE: KILSARAN TARA CONCRETE OR SIMILAR
- APPROVED
- SIZE: 400(L) x 400(W) x 40(D)mm
- COLOUR: SILVER GRANITE
- FINISH: GROUND, PRE-SEALED & PRIMED
- JOINTING: APPROX 6(W)mm JOINT

- 50(D)mm SAND BEDDING
- REFER TO PAVING MANUFACTURER'S SPECIFICATIONS

— GRANULAR SUB-BASE
- REFER TO ENGINEER'S SPECIFICATIONS

— COMPACTED SUBGRADE
- REFER TO ENGINEER'S SPECIFICATIONS

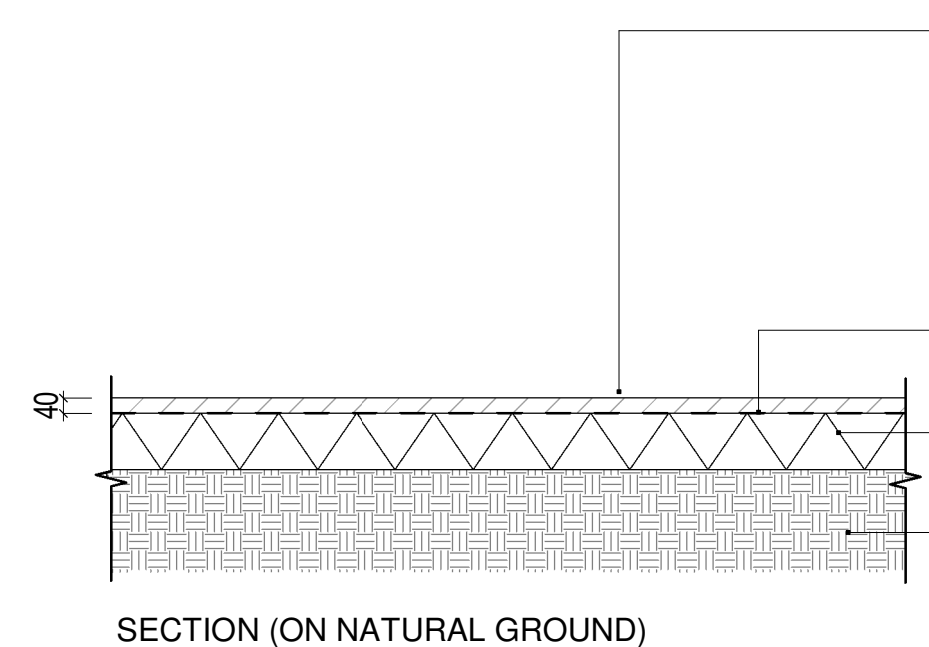


- P6 - SAFTEY SURFACE (PERMEABLE)
- TYPE: TIGERMULCH® BY TIGERMULCH OR SIMILAR APPROVED
- SIZE: VARIES(L) x VARIES(W) x 40(D)mm
- COLOUR: TO BE CONFIRMED

— GEOTEXTILE MEMBRANE

— GRANULAR SUB-BASE

COMPACTED SUBGRADE
- REFER TO ENGINEER'S SPECIFICATIONS

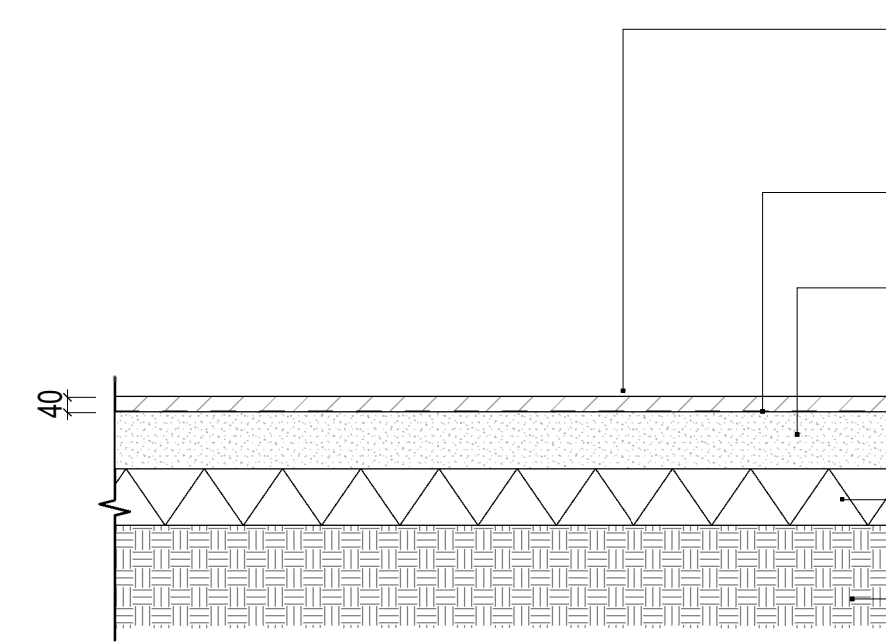


— P6 - FLEXTOP SURFACE
- TYPE: BY KOMPAN OR SIMILLAR APPROVED
- SIZE: VARIES(L) x VARIES(W) x 40(D)mm
- COLOUR: TO BE CONFIRMED

— GEOTEXTILE MEMBRANE

— COMPACTED BRONKEN STONE
- 150mm DEPTH
- REFER TO ENG SPECIFICATION

— GRANULAR SUB-BASE
- REFER TO ENGINEER'S SPECIFICATIONS

— COMPACTED SUBGRADE
- REFER TO ENGINEER'S SPECIFICATIONS

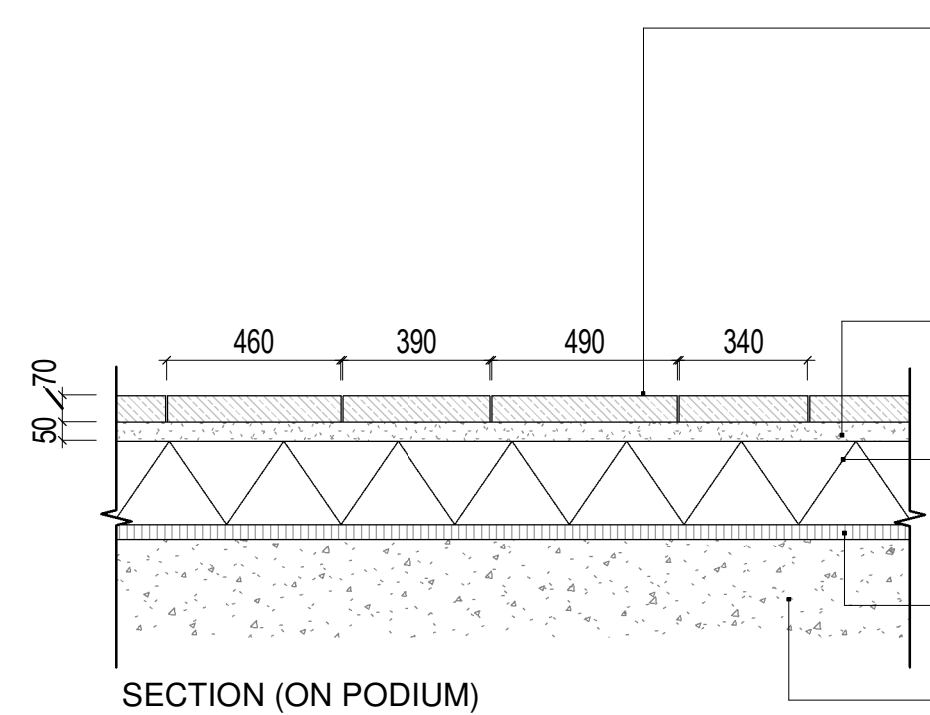


- P5 - GREY CONCRETE PAVING TO PRIVATE AMENITY
- TYPE: KILSARAN TARA CONCRETE OR SIMILAR APPROVED
- SIZE: 400(L) x 400(W) x 40(D)mm
- COLOUR: SILVER GRANITE
- FINISH: GROUND, PRE-SEALED & PRIMED
- JOINTING: APPROX 6(W)mm JOINT

- 50(D)mm SAND BEDDING
- REFER TO PAVING MANUFACTURER'S SPECIFICATIONS


- GRANULAR SUB-BASE
- REFER TO ENGINEER'S
SPECIFICATIONS

— DRAINAGE BOARD
REFER TO ENGINEER'S SPECIFICATIONS

— R.C. SLAB
- REFER TO ENGINEER'S SPECIFICATIONS

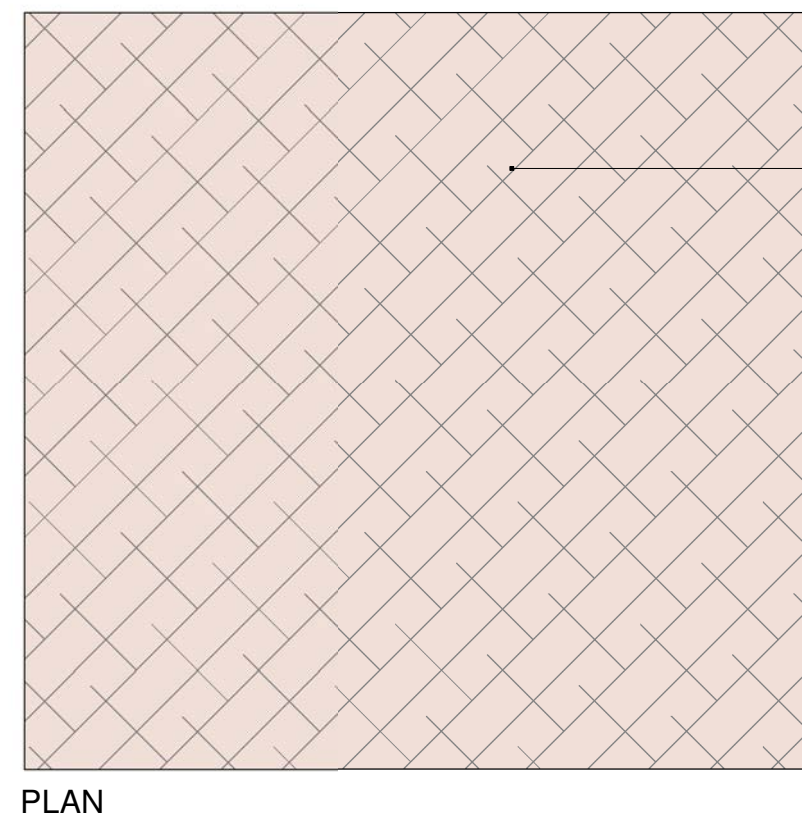

- P7 - EXERCISE SURFACE (PERMEABLE)
- TYPE: TIGERMULCH® BY TIGERMULCH OR SIMILAR APPROVED
- SIZE: VARIES(L) x VARIES(W) x 40(D)mm
- COLOUR: TO BE CONFIRMED

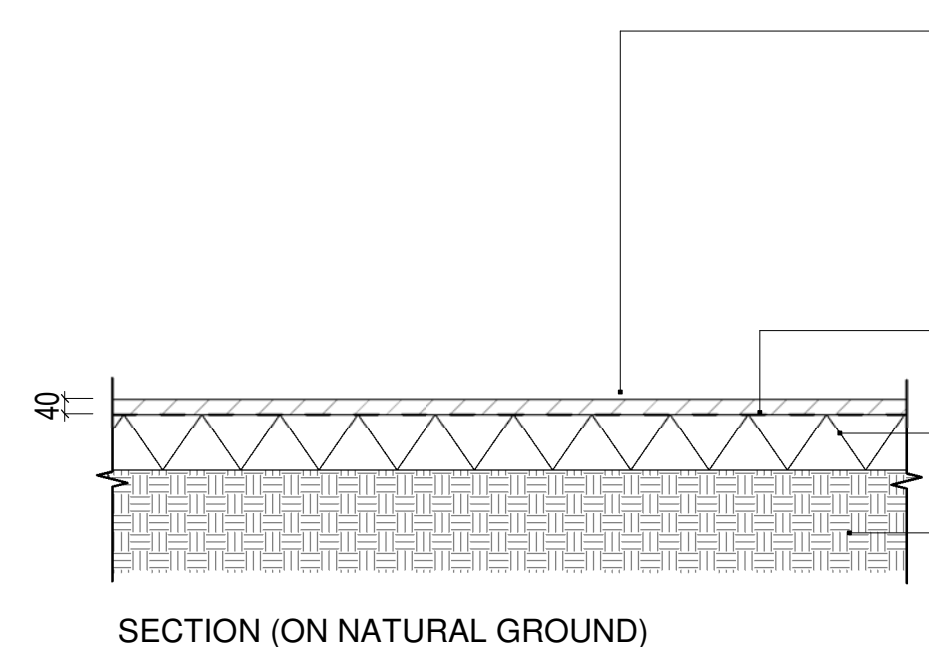

- P7 - EXERCISE SURFACE (PERMEABLE)
- TYPE: TIGERMULCH® BY TIGERMULCH OR SIMILAR APPROVED
- SIZE: VARIES(L) x VARIES(W) x 40(D)mm
- COLOUR: TO BE CONFIRMED

— GEOTEXTILE MEMBRANE

- GRANULAR SUB-BASE
- REFER TO ENGINEER'S SPECIFICATIONS

— COMPACTED SUBGRADE
- REFER TO ENGINEER'S SPECIFICATIONS

4 P7 - EXERCISE SURFACE (PERMEABLE) Copiar 1
1 : 20

1 P5 - GREY CONCRETE PAVING TO PAS Copiar 1
1 : 20

NOTE

ALL DIMENSIONS TO BE CHECKED ON SITE
NO DIMENSIONS TO BE SCALED FROM THIS DRAWING
THIS DRAWING IS TO BE READ IN CONJUNCTION WITH
RELEVANT CONSULTANTS DRAWINGS
NO PART OF THIS DOCUMENT MAY BE RE-PRODUCED OR
TRANSMITTED IN ANY FORM OR STORED IN ANY RETRIEVAL
SYSTEM OF ANY NATURE WITHOUT THE WRITTEN PERMISSION
OF THE LANDSCAPE ARCHITECT AS COPYRIGHT HOLDER EXCEPT
AS AGREED FOR USE ON THE PROJECT FOR WHICH THE
DOCUMENT WAS ORIGINALLY ISSUED.
FOR DRAWING INDEX, GENERAL NOTES, REFER TO
DWG G1-001

CLIENT:

1 Wyckham Land Limited

REVISIONS

Job No.	16A5A	Drawn By	MM
Dwg No.	LA-9022	Checked By	JM
Scale	1 : 20 @A1	Date	JUL 2025


JOB DESCRIPTION

Site	MARMALADE LANE, DUMDRUM.
Project	MARMALADE LANE - STAGE 3 LRD
Title	HARD LANDSCAPE DETAILS - PAVING




NMP
Niall Montgomery + Partners

Architects 33 Rock Road, Williamstown, Blackrock, Co. Dublin
Telephones : 2121 800 Fax : 2121 007 E mail : info@nmp.ie

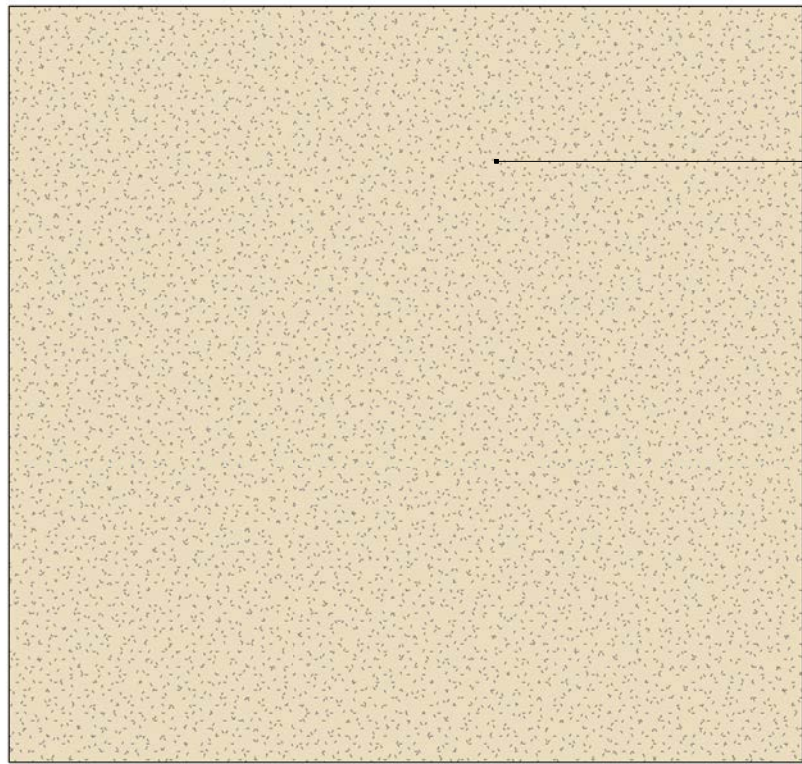

- P8 - GRAVEL (PERMEABLE)
- TYPE: RESIN BOUND BY SURESET OR SIMILAR APPROVED
 - SIZE: 18(D)mm @ 6mm DIA AGGREGATE
 - COLOUR: TO BE CONFIRMED
 - FINISH: NATURAL AGGREGATE, PERMEABLE

PLAN

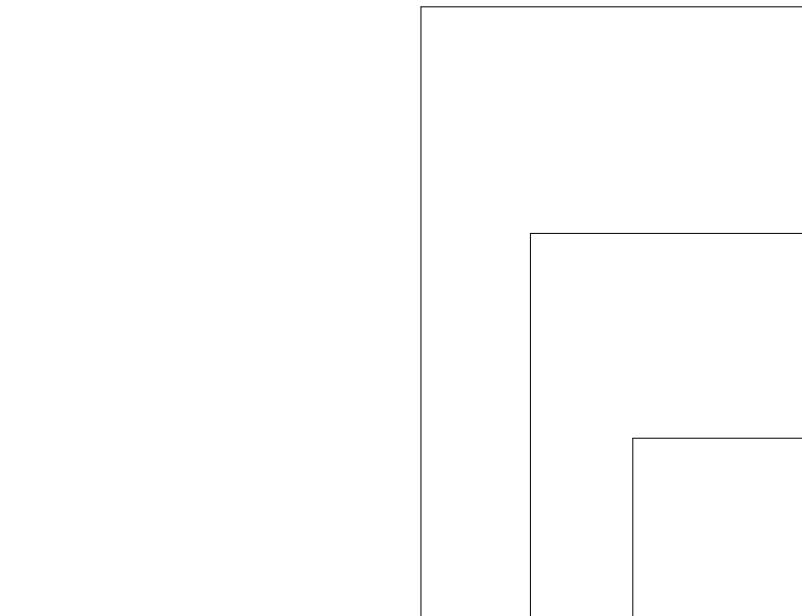

- P8 - GRAVEL (PERMEABLE)
- TYPE: RESIN BOUND BY SURESET OR SIMILAR APPROVED
 - SIZE: 18(D)mm @ 6mm DIA AGGREGATE
 - COLOUR: TO BE CONFIRMED
 - FINISH: NATURAL AGGREGATE, PERMEABLE

- ASPHALT BLINDER COURSE
- 70(D)mm MINIMUM DEPTH OF MAXIMUM SIZE AC 10 OPEN GRADE ASPHALT
 - MAX 100/150 PEN TO BS EN13108-1:2006 (BITUMINOUS MACADAM OR (RECOMMENDED BBA APPROVED POLYMER MODIFIED BLINDER)


- SUB-BASE
- 175(D)mm MINIMUM DEPTH OF WELL COMPACTED TYPE 3 GRANULAR SUBBASE TO SHW CLAUSE 805 OR 4/40mm, 2/40mm GRADED CRUSHED CONCRETE AGGREGATE TO BS EN12620 OR LOCAL AVAILABLE SECONDARY OR RECYCLED AGGREGATE WHICH COMPLY WITH THE ABOVE SPECIFICATION BLINDER WITH 2/6.3mm GRADED CRUSHED CONCRETE AGGREGATE TO BS EN12620

- PERMEABLE GEOTEXTILE MEMBRANE

- CAPPING/IMPROVEMENT LAYER
- IF REQUIRED, IN ONE OR MORE LAYERS

- SUB-GRADE
- TOP SOIL STRIPPED BACK UNTIL ORGANIC AND VEGETATIVE MATERAIL HAS BEEN REMOVED

SECTION (ON NATURAL GROUND)

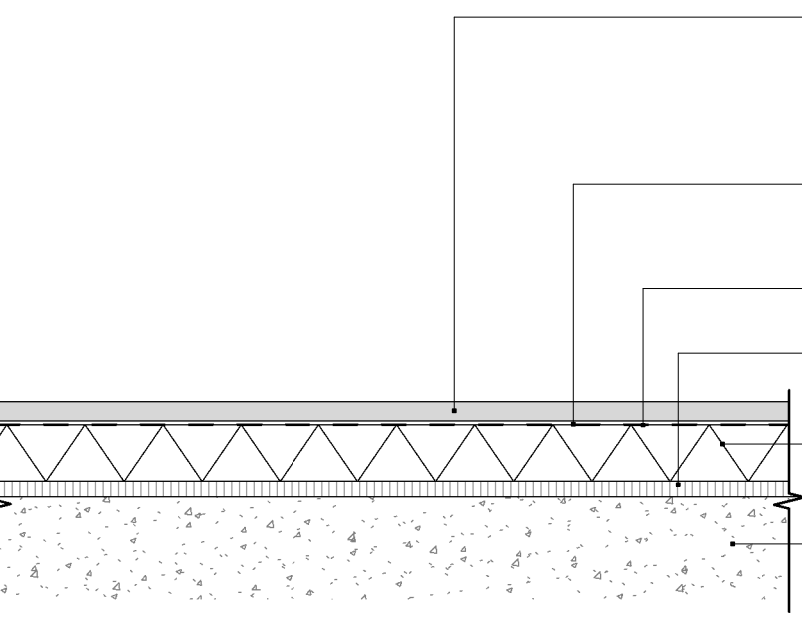

- P9 - GRAVEL (PERMEABLE)
- TYPE: RESIN BOUND BY SURESET OR SIMILAR APPROVED
 - SIZE: 18(D)mm @ 6mm DIA AGGREGATE
 - COLOUR: TO BE CONFIRMED
 - FINISH: NATURAL AGGREGATE, PERMEABLE

- 10(D)mm DOLOMITIOUS BLINDING DUST MATERIAL TO SEAL ALL INTERSTICES

- PERMEABLE GEOTEXTILE MEMBRANE


- DRAINAGE & WATERPROOFING
- REFER ARCHITECT'S SPECIFICATIONS

- GRANULAR SUB-BASE
- REFER TO ENGINEER'S SPECIFICATIONS

- COMPACTED SUBGRADE
- REFER TO ENGINEER'S SPECIFICATIONS


SECTION (ON PODIUM)

1 P8 - GRAVEL (PERMEABLE)1
1 : 20

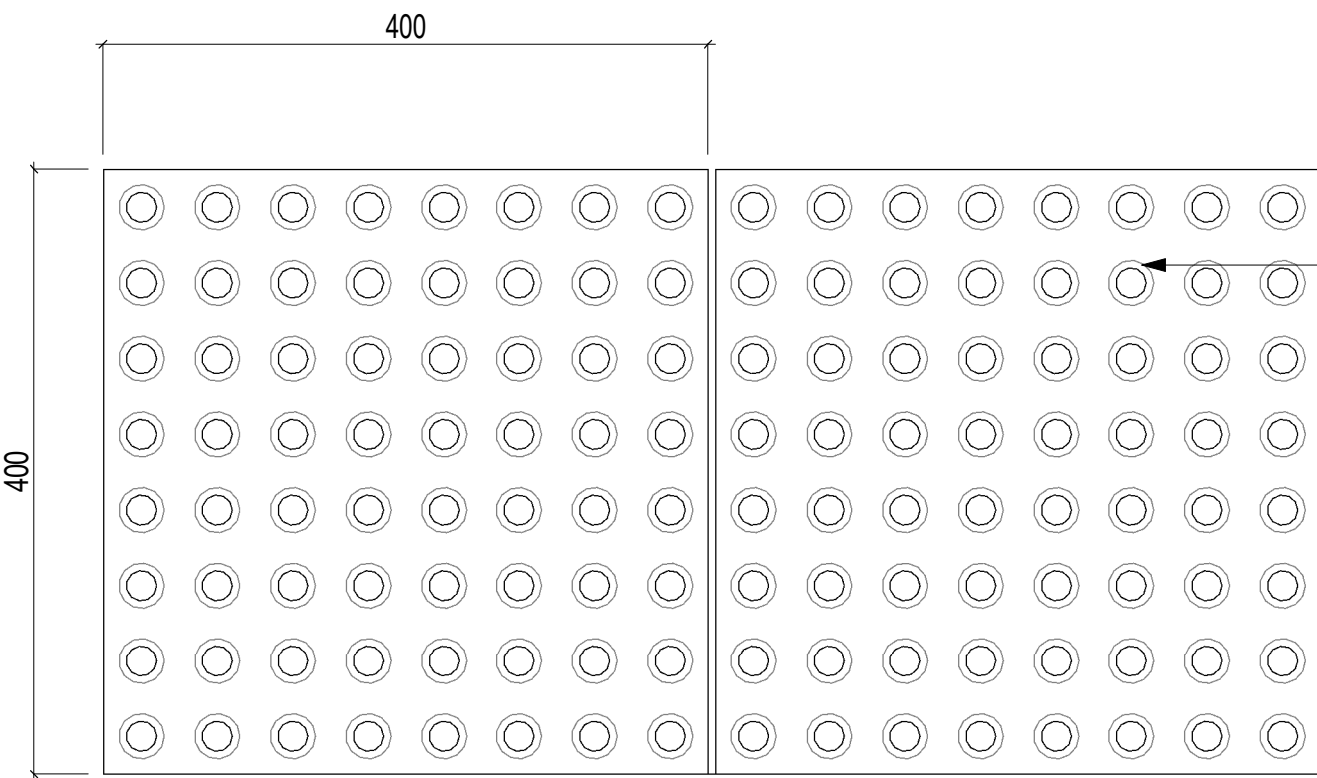

- TP1 - TACTILE PAVING
- TYPE: BLISTER PAVING BY KILSRAN OR SIMILAR APPROVED
 - SIZE: 400(L) x 400(W) x 50(D)mm
 - COLOUR: BUFF
 - JOINTING: 5(W)mm JOINTING MORTAR
 - POINTING: TOOLED CONCAVE COLOUR TO MATCH PAVING

PLAN

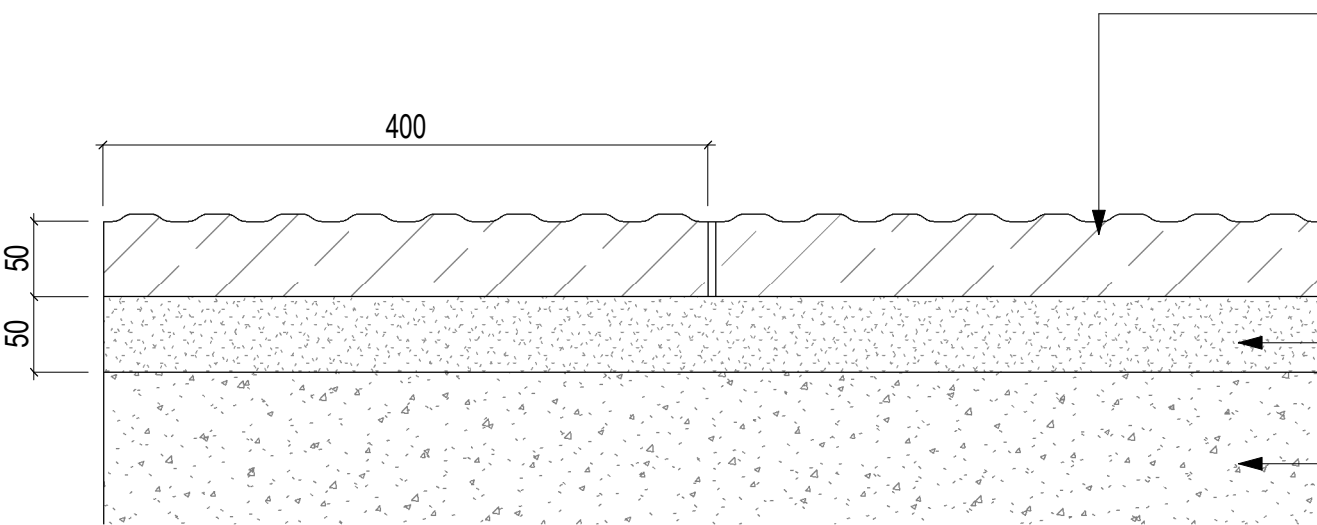


- TP1 - TACTILE PAVING
- TYPE: BLISTER PAVING BY KILSRAN OR SIMILAR APPROVED
 - SIZE: 400(L) x 400(W) x 50(D)mm
 - COLOUR: BUFF
 - JOINTING: 5(W)mm JOINTING MORTAR
 - POINTING: TOOLED CONCAVE COLOUR TO MATCH PAVING

- 50(D)mm MORTAR BED
- REFER TO PAVING MANUFACTUREER'S SPECIFICATIONS

- 150(D)mm CONCRETE SUB-BASE
- REFER TO ENGINEER'S SPECIFICATIONS

SECTION


3 TP1 - TACTILE BLISTER PAVING1
1 : 5

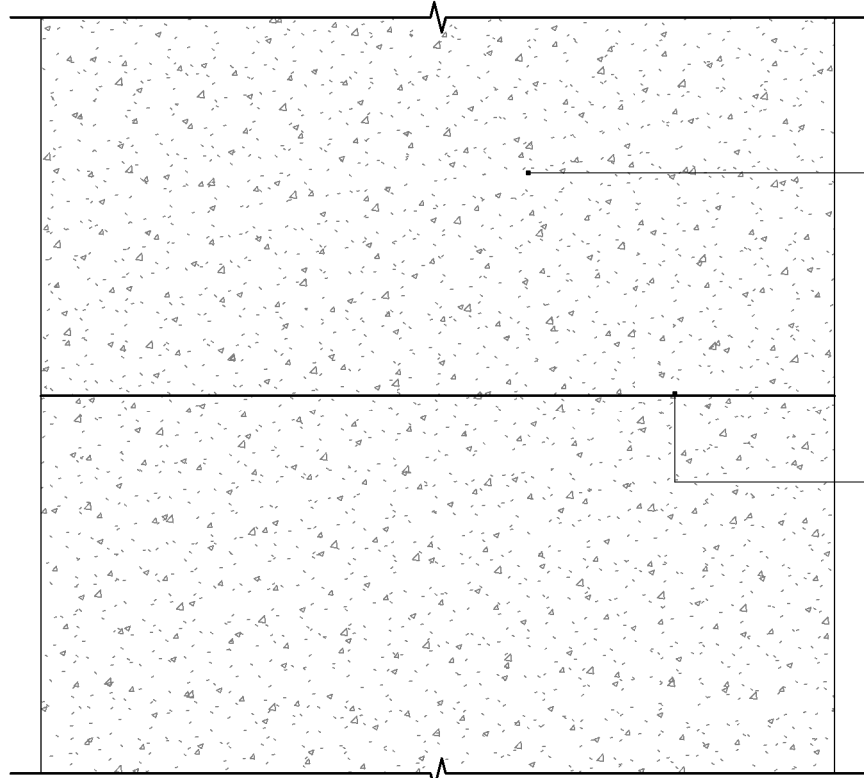

- P9 - BRUSHED CONCRETE FINISH
- TYPE: CAST IN-SITU
 - SIZE: VARIES(L) x VARIES(W) x 100(D)mm
 - COLOUR: NATURAL CONCRETE
 - FINISH: BRUSHED CONCRETE FINISH
 - JOINTING: EXPANSION JOINT FILLED WITH WATERPROOF SEALANT

- EXPANSION JOINT AT 3m CENTRES OR AS SPECIFIED
- TYPE: TOOLED OR SAW CUT SCORE WITH ROUNDED EDGES, FILLED WITH WATERPROOF SEALANT
 - SIZE: 10(W)mm
 - COLOUR: SEALANT TO MATCH COLOUR OF CONCRETE
 - REFER TO ENGINEER'S SPECIFICATIONS

PLAN

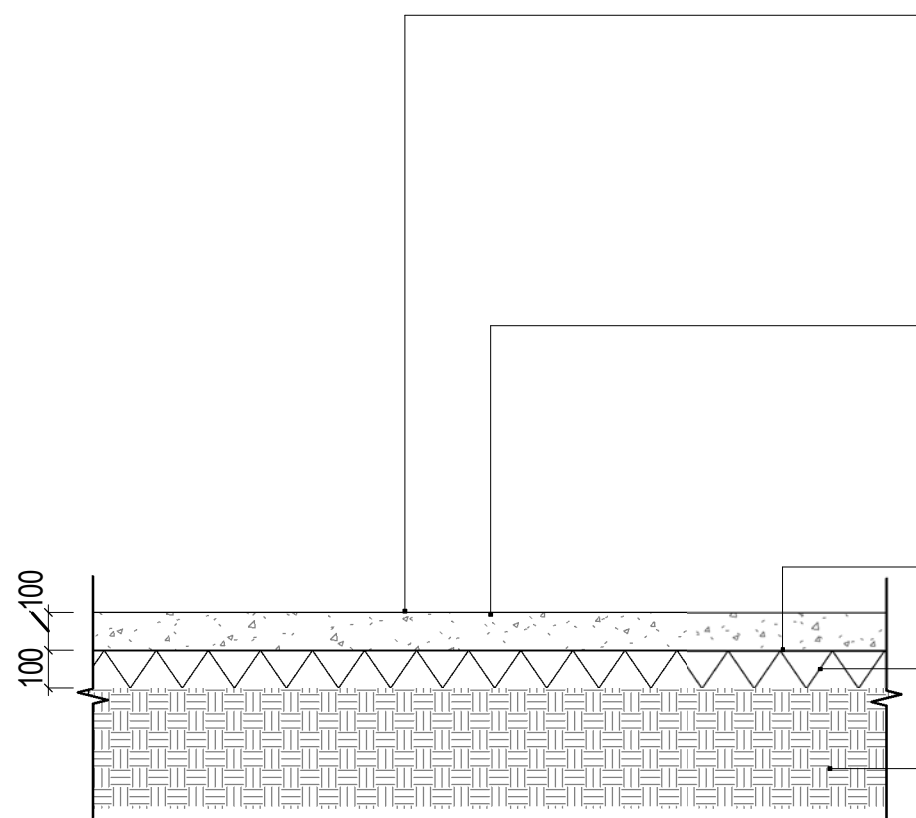

- P9 - BRUSHED CONCRETE FINISH
- TYPE: CAST IN-SITU
 - SIZE: VARIES(L) x VARIES(W) x 100(D)mm
 - COLOUR: NATURAL CONCRETE
 - FINISH: BRUSHED CONCRETE FINISH
 - JOINTING: EXPANSION JOINT FILLED WITH WATERPROOF SEALANT

- EXPANSION JOINT AT 3m CENTRES OR AS SPECIFIED
- TYPE: TOOLED OR SAW CUT SCORE WITH ROUNDED EDGES, FILLED WITH WATERPROOF SEALANT
 - SIZE: 10(W)mm
 - COLOUR: SEALANT TO MATCH COLOUR OF CONCRETE
 - REFER TO ENGINEER'S SPECIFICATIONS


- SLIP MEMBRANE
- REFER TO ENGINEER'S SPECIFICATIONS

- GRANULAR SUB-BASE
- REFER TO ENGINEER'S SPECIFICATIONS

- COMPACTED SUBGRADE
- REFER TO ENGINEER'S SPECIFICATIONS


SECTION (ON NATURAL GROUND)

2 P9 -BRUSHED CONCRETE FINISH1
1 : 20

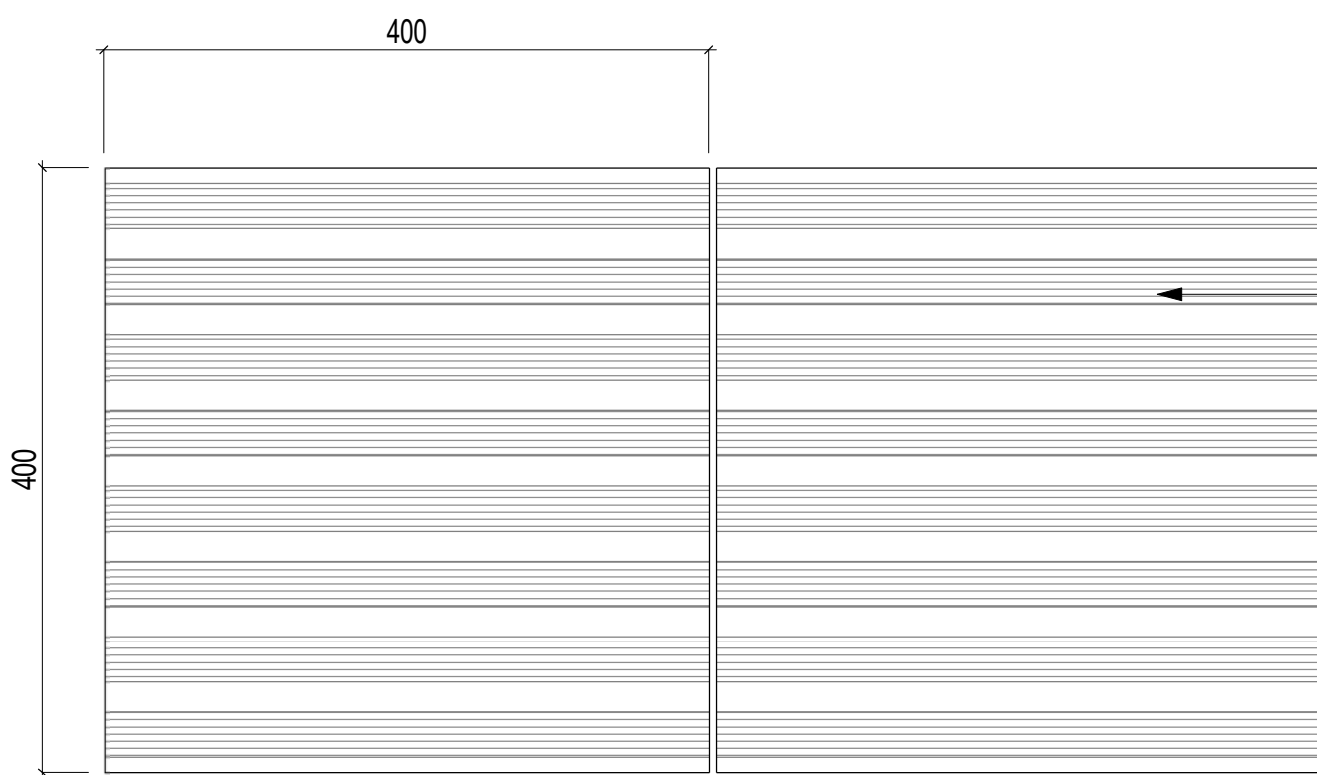

- TP2 - TACTILE PAVING
- TYPE: GRANITE CORDUROY PAVING
 - SIZE: 400(L) x 400(W) x 50(D)mm
 - COLOUR: WARM GREY
 - FINISH: BUSH HAMMERED
 - JOINTING: 5(W)mm RAPID SET JOINTING MORTAR
 - POINTING: TOOLED CONCAVE COLOUR TO MATCH PAVING

PLAN

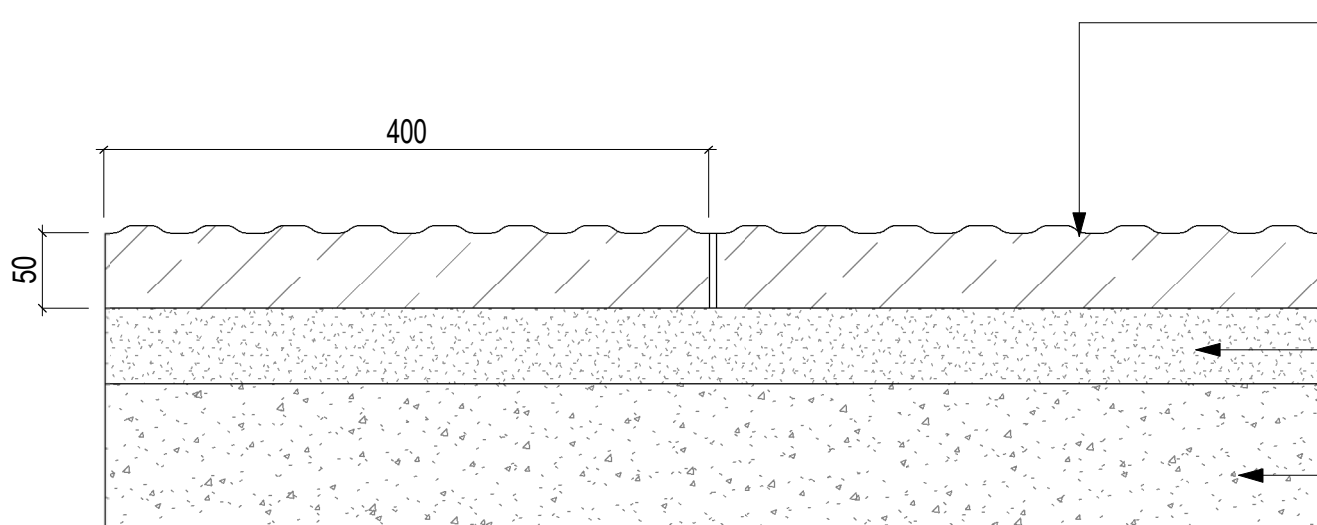

- TP2 - TACTILE PAVING
- TYPE: GRANITE CORDUROY PAVING
 - SIZE: 400(L) x 400(W) x 50(D)mm
 - COLOUR: WARM GREY
 - FINISH: BUSH HAMMERED
 - JOINTING: 5(W)mm RAPID SET JOINTING MORTAR
 - POINTING: TOOLED CONCAVE COLOUR TO MATCH PAVING

- 50(D)mm MORTAR BED
- REFER TO PAVING MANUFACTUREER'S SPECIFICATIONS

- 150(D)mm CONCRETE SUB-BASE
- REFER TO ENGINEER'S SPECIFICATIONS

SECTION

4 TP2 - TACTILE CORDUROY PAVING1
1 : 5

NOTE
ALL DIMENSIONS TO BE CHECKED ON SITE
NO DIMENSIONS TO BE SCALED FROM THIS DRAWING
THIS DRAWING IS TO BE READ IN CONJUNCTION WITH RELEVANT CONSULTANTS DRAWINGS
NO PART OF THIS DOCUMENT MAY BE RE-PRODUCED OR TRANSMITTED IN ANY FORM OR STORED IN ANY RETRIEVAL SYSTEM OF ANY NATURE WITHOUT THE WRITTEN PERMISSION OF THE LANDSCAPE ARCHITECT AS COPYRIGHT HOLDER EXCEPT AS AGREED FOR USE ON THE PROJECT FOR WHICH THE DOCUMENT WAS ORIGINALLY ISSUED.
FOR DRAWING INDEX, GENERAL NOTES, REFER TO DWG LI-001

CLIENT:

1 Wyckham Land Limited

1

REVISIONS

Job No.	16A5A	Drawn By	MM
Dwg No.	LA-9023	Checked By	JM
Scale	Como indicado @A1	Date	JUL 2025

JOB DESCRIPTION

Site	MARMALADE LANE, DUMDRUM.
Project	MARMALADE LANE - STAGE 3 LRD
Title	HARD LANDSCAPE DETAILS - PAVING



NMP
Niall Montgomery + Partners

Architects 33 Rock Road, Williamstown, Blackrock, Co. Dublin
Telephones : 2121 800 Fax : 2121 007 E mail : info@nmp.ie