
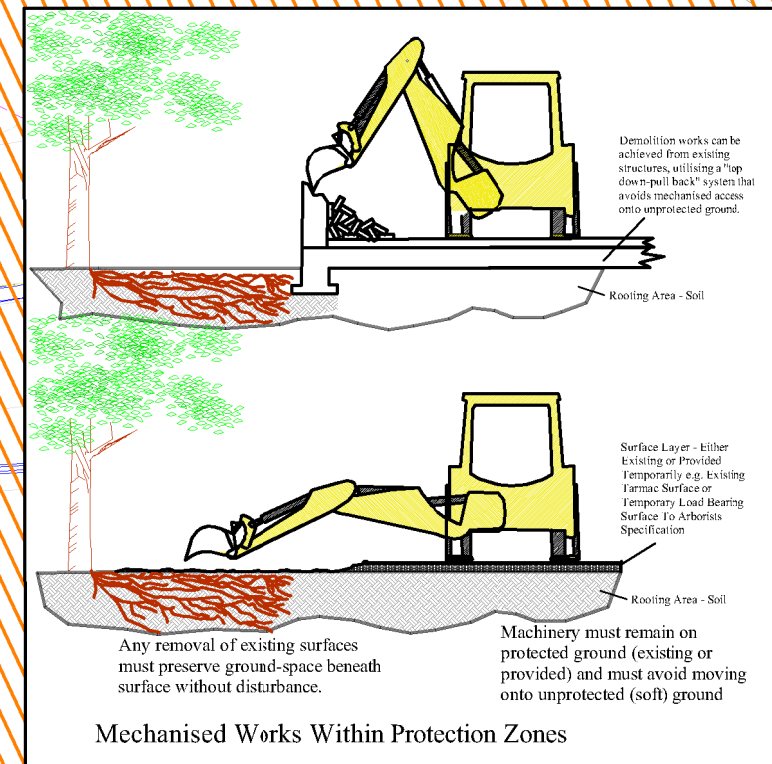
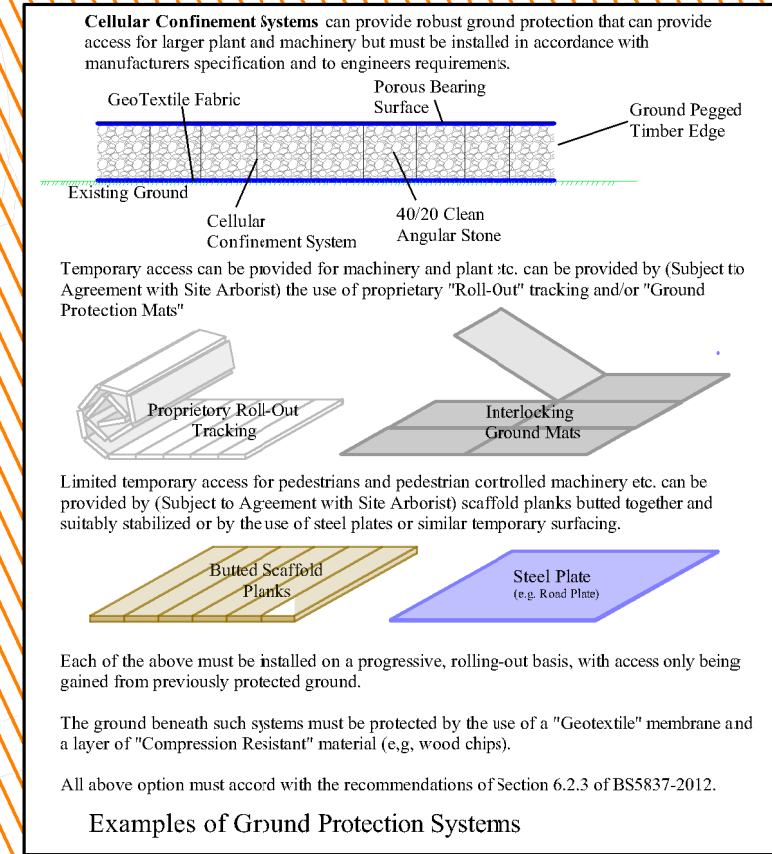


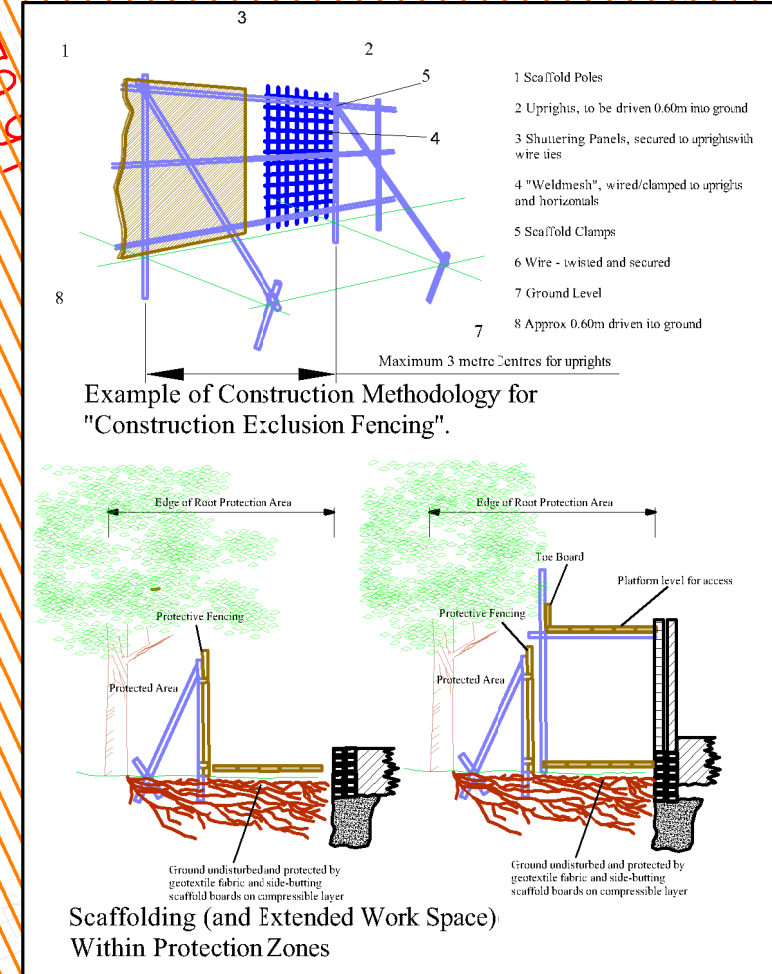

4 Mulberry Court
Castleknock
Dublin 15
D15 F2V4

Mob. 086-3819011
e-mail - thetreefile@gmail.com

Graphic Representation of Tree Form, balance and Protection Zone

Canopy Extent
Cardinal Radii
Category Code
Stem Circumference

Root Protection Area (RPA)

Canopy is drawn to account for any natural asymmetry or imbalance. Crown Representation is scaled to account for north, east, west and south radii.

Root Protection Area (RPA)
This area relates the "RPA" radius as defined in the Tree Survey Table and is measured from the tree centre. This area defines the preliminary Construction Exclusion Zone (CEZ) that must be protected by fencing from the potentially damaging effects of construction activity.

Tree Quality (Categorisation)

Category "A" Trees (Green Button)
Excellent Trees

Category "B" Trees (Blue Button)
Good Trees

Category "C" Trees (Gray Button)
Mediocre to Poor Trees

Category "U" Trees (Red Button)
Dead, Dying or Otherwise Compromised Trees that are Unsustainable.

Tree Group

Young, Recently Planted Trees (Readily Replaceable Re-locatable)

Tree Protection Symbols

Location Of Primary Construction Exclusion Fencing

Area Of Primary Construction Exclusion Fencing

Location Of Secondary Construction Exclusion Fencing Subsequent To Installation Of Ground Protection

Location and Extent Of Ground Protection and Controlled, Low Impact Works

This Drawing Must Be Read in Conjunction with the "Arboricultural Method Statement" at "Appendix 1" of the Associated Arboricultural Report

Client: 1 Wyckham Land Limited
Scale: 1:250 @ A1 Date: October 2025
Project: Tree Survey, Marmalade Lane, Dundrum, Dublin 14
Description: Tree Protection Plan
Drawing Title: Marmalade Lane Tree Protection Plan