

ADJOINING SITE IN APPLICANTS OWNERSHIP

Copyright: All Rights Reserved.
This work is copyright and can not be reproduced or copied in any form or by any means (digital, electronic, graphic or mechanical including photocopying) without the express written permission of DDA Architects Ltd. Any licence, implied or express, to use this document for any purposes whatsoever is restricted to the terms of the appointment, agreed or written, between DDA Architects Ltd. and the instructing party.

LEGEND

	APPLICATION SITE BOUNDARY
	ADJOINING LANDS IN APPLICANT'S OWNERSHIP
<hr/>	
PUBLIC & COMMUNAL OPEN SPACE	
	COMMUNAL OPEN SPACE
	PUBLIC OPEN SPACE
	PRIVATE BACK GARDENS
	PRIVATELY MANAGED OPEN SPACE
	EXISTING HEDGEROW TO BE RETAINED

HATCH REPRESENTS PRIVATE BACK GARDENS TO HOUSES

PROPOSED COMMUNAL OPEN SPACE 01 AREA = 821.9M²

PROPOSED PUBLIC OPEN SPACE 03

AREA = 1945.1M²

PROPOSED COMMUNAL OPEN SPACE 03 AREA = 387M²

PROPOSED PUBLIC OPEN
SPACE 01
AREA = 1443.2M²

31069

PROPOSED COMMUNAL OPERATING SPACE 02 AREA = 85.0M²

BUS STOP

BUS STC


HATCH REPRESENTS PRIVATELY
MANAGED OPEN SPACE

PROPOSED PUBLIC OPEN SPACE 02 AREA = 815.2M²

MERR

Site Layout Plan - Public & Communal Open Space

Scale 1:500

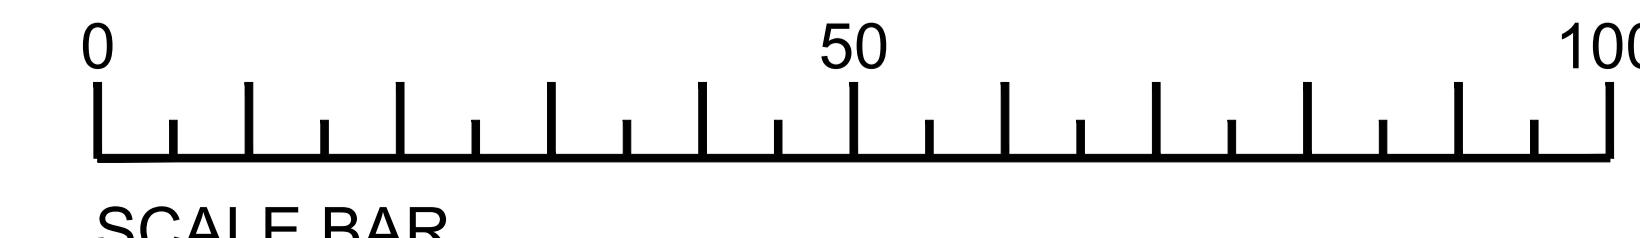

A
ects
NNING

DUIGNAN QUEEN ARCHITECTS
Hamilton House,
28 Fitzwilliam Place
Dublin 2, D02 P283

Tel: +353 (01) 7759511

RIA

THIS DRAWING IS COPYRIGHT © FIGURED DIMENSIONS ONLY TO BE USED	STATUS : PLANNING	
CLIENT : MAYNOOTH MONTANE LTD	PROJECT TITLE : RAILPARK WEST LRD	CKD : -
DRAWING TITLE : Site Layout Plan - Public & Communal Open Space	DRAWING NUMBER : 24-004-P-1.050	REV : -
DRAWN : DE	CKD : PD	DATE : DECEMBER 2025 SCALE : 1/500 @A1