

ADJOINING SITE IN APPLICANTS OWNERSHIP

Copyright: All Rights Reserved.
This work is copyright and can not be reproduced or copied in any form or by any means (digital, electronic, graphic or mechanical including photocopying) without the express written permission of DDA Architects Ltd. No part of this document or express or implied information contained in this document for any purposes whatsoever is limited to the terms of the appointment, agreed or written, between DDA Architects Ltd. and the instructing party.
Levels: Levels and Contours are relative to Ordnance Survey Datum.
Dimensions: Figured Dimensions only to be used.
Specifications: All drawings to be read in conjunction with Architects Specification.

LEGEND

- APPLICATION SITE BOUNDARY
- ADJOINING LANDS IN APPLICANTS OWNERSHIP

TAKING IN CHARGE

- PROPOSED ACCESS ROADS TO BE TAKEN IN CHARGE BY KILDARE COUNTY COUNCIL
- PROPOSED FOOTPATHS TO BE TAKEN IN CHARGE BY KILDARE COUNTY COUNCIL
- PROPOSED RAISED TABLES TO BE TAKEN IN CHARGE BY KILDARE COUNTY COUNCIL
- PROPOSED SITE AREAS TO BE TAKEN IN CHARGE BY KILDARE COUNTY COUNCIL


HATCH REPRESENTS PROPOSED FOOTPATHS TO BE TAKEN IN CHARGE BY KILDARE COUNTY COUNCIL

HATCH REPRESENTS PROPOSED ACCESS ROADS TO BE TAKEN IN CHARGE BY KILDARE COUNTY COUNCIL

HATCH REPRESENTS PROPOSED SITE AREAS TO BE TAKEN IN CHARGE BY KILDARE COUNTY COUNCIL

Site Layout Plan - Taking In Charge

Scale 1:500

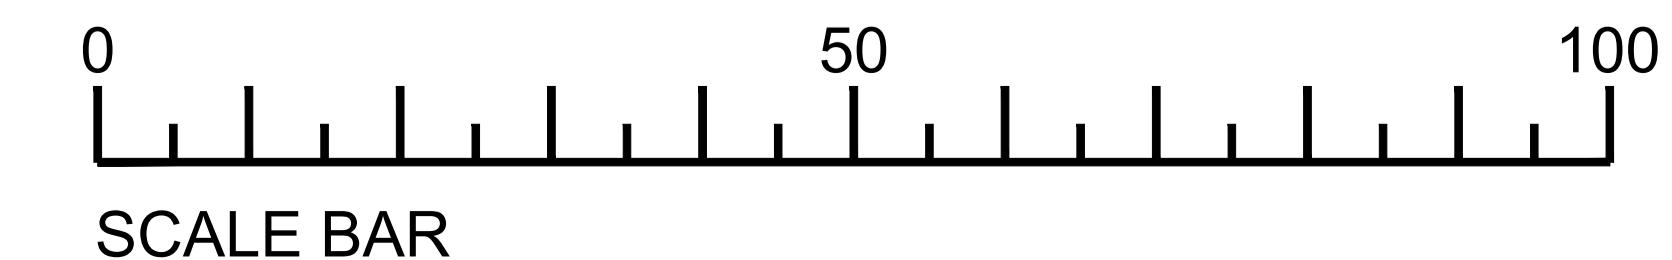

DQA
Dugnan Queen Architects
ARCHITECTS AND PLANNING
CONSULTANTS

RIAI
The Royal Institute of Architects in Ireland

PLANNING	
PROJECT TITLE:	RAILPARK WEST LRD
CLIENT:	MAYNOOTH MONTANE LTD
DRAWING TITLE:	Site Layout Plan - Taking In Charge
DRAWING NUMBER:	24-004-P-1.051
DRAWN:	DE
CKD:	PD
DATE:	DECEMBER 2025
SCALE:	1/500 @A1