

ADJOINING SITE
IN APPLICANTS OWNERSHIP

Copyright: All Rights Reserved.
This work is copyright and can not be reproduced or copied in any form or by any means (digital, electronic, graphic or mechanical including photocopying) without the express written permission of DDA Architects Ltd. Any licence, implied or express, to use this document for any purposes whatsoever is restricted to the terms of the appointment, agreed or written, between DDA Architects Ltd. and the instructing party.
Levels:
Levels and Contours are relative to Ordnance Survey Datum.
Dimensions:
Figured Dimensions only to be used.
Specification:
All drawings to be read in conjunction with Architects Specification.

LEGEND

- APPLICATION SITE BOUNDARY**
- ADJOINING LANDS IN APPLICANTS OWNERSHIP**
- PART V**
- APARTMENT BLOCKS CONTAINING PART V UNITS**

HOUSE TYPES
UNITS 04 & 05 ARE PROPOSED
AS PART V UNITS.


APARTMENT BLOCK 04
UNITS 01-23 ARE PROPOSED
AS PART V UNITS.

DUPLEX BLOCK
UNITS 01-03 ARE PROPOSED
AS PART V UNITS.

Duplex

Site Layout Plan - Proposed Part V Units


Scale 1:500

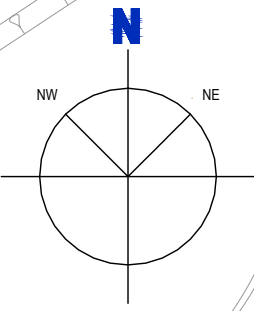

BUS STOP

BUS STOP

MERR

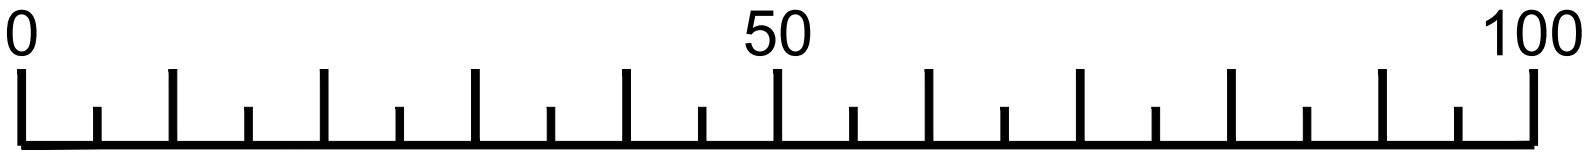

SCALE BAR



DUIGAN QUEEN ARCHITECTS
Hamilton House,
28 Fitzwilliam Place
Dublin 2, D02 P283
Tel: +353 (01) 7759511
Email: info@ddaarch.ie



THIS DRAWING IS COPYRIGHT © FIGURED DIMENSIONS ONLY TO BE USED		STATUS: PLANNING	
CLIENT: MAYNOOTH MONTANE LTD		PROJECT TITLE: RAILPARK WEST LRD	
DRAWING TITLE: Site Layout Plan - Proposed Part V Units		DRAWING NUMBER: 24-004-P-1.052	
DRAWN: DE	CKD: PD	DATE: DECEMBER 2025	SCALE: 1/500 @A1