

ADJOINING SITE
IN APPLICANTS OWNERSHIP

Copyright: All Rights Reserved.
This work is copyright and can not be reproduced or copied in any form or by any means (digital, electronic, graphic or mechanical including photocopying) without the express written permission of DDA Architects Ltd. Any licence, implied or express, to use this document for any purposes whatsoever is restricted to the terms of the appointment, agreed or written, between DDA Architects Ltd. and the instructing party.
Levels:
Levels and Contours are relative to Ordnance Survey Datum.
Dimensions:
Figured Dimensions only to be used.
Specification:
All drawings to be read in conjunction with Architects Specification.

LEGEND

- APPLICATION SITE BOUNDARY
- ADJOINING LANDS IN APPLICANTS OWNERSHIP

PARKING ALLOCATION

- APARTMENT BLOCKS COMMUNAL PARKING
- ACCESSIBLE / VISITOR PARKING
- PRIVATE ON CURTLAGE PARKING
- CRECHE PARKING SET DOWN
- CRECHE STAFF PARKING
- UNDERCROFT CAR PARKING

YELLOW HATCH REPRESENTS
COMMUNAL PARKING FOR
APARTMENT BLOCKS

MAGENTA HATCH REPRESENTS
ACCESSIBLE / VISITOR PARKING
FOR APARTMENT BLOCKS

LIGHT BROWN HATCH REPRESENTS
PRIVATE ON CURTLAGE FOR
HOUSES


CYAN HATCH REPRESENTS
CRECHE SET DOWN PARKING

BLUE HATCH REPRESENTS
CRECHE STAFF PARKING

ORANGE HATCH REPRESENTS
UNDERCROFT CAR PARKING

Site Layout Plan - Proposed Parking Allocation

Scale 1:500

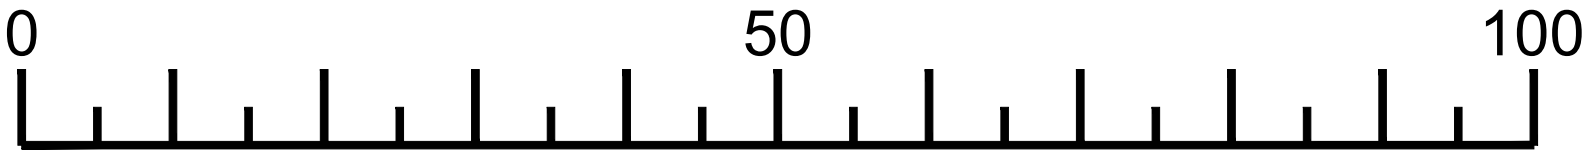

SCALE BAR



DUIGNAN QUEEN ARCHITECTS
Hamilton House,
28 Fitzwilliam Place
Dublin 2, D02 P283
Tel: +353 (01) 7759511
Email: info@ddaarch.ie



THIS DRAWING IS COPYRIGHT © FIGURED DIMENSIONS ONLY TO BE USED		STATUS: PLANNING	
CLIENT: MAYNOOTH MONTANE LTD		PROJECT TITLE: RAILPARK WEST LRD	
DRAWING TITLE: Site Layout Plan - Proposed Parking Allocation		DRAWING NUMBER: 24-004-P-1.053	
DRAWN: DE	CKD: PD	DATE: DECEMBER 2025	SCALE: 1/500 @A1