



Extensive Green Roof System  
to Main Roof.  
See dwg 24-004-P-3.B4-006




Apartment Block 04 - East Sectional Elevation  
Scale 1:200

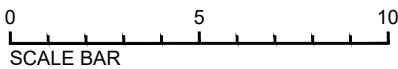

Extensive Green Roof System  
to Main Roof.  
See dwg 24-004-P-3.B4-006

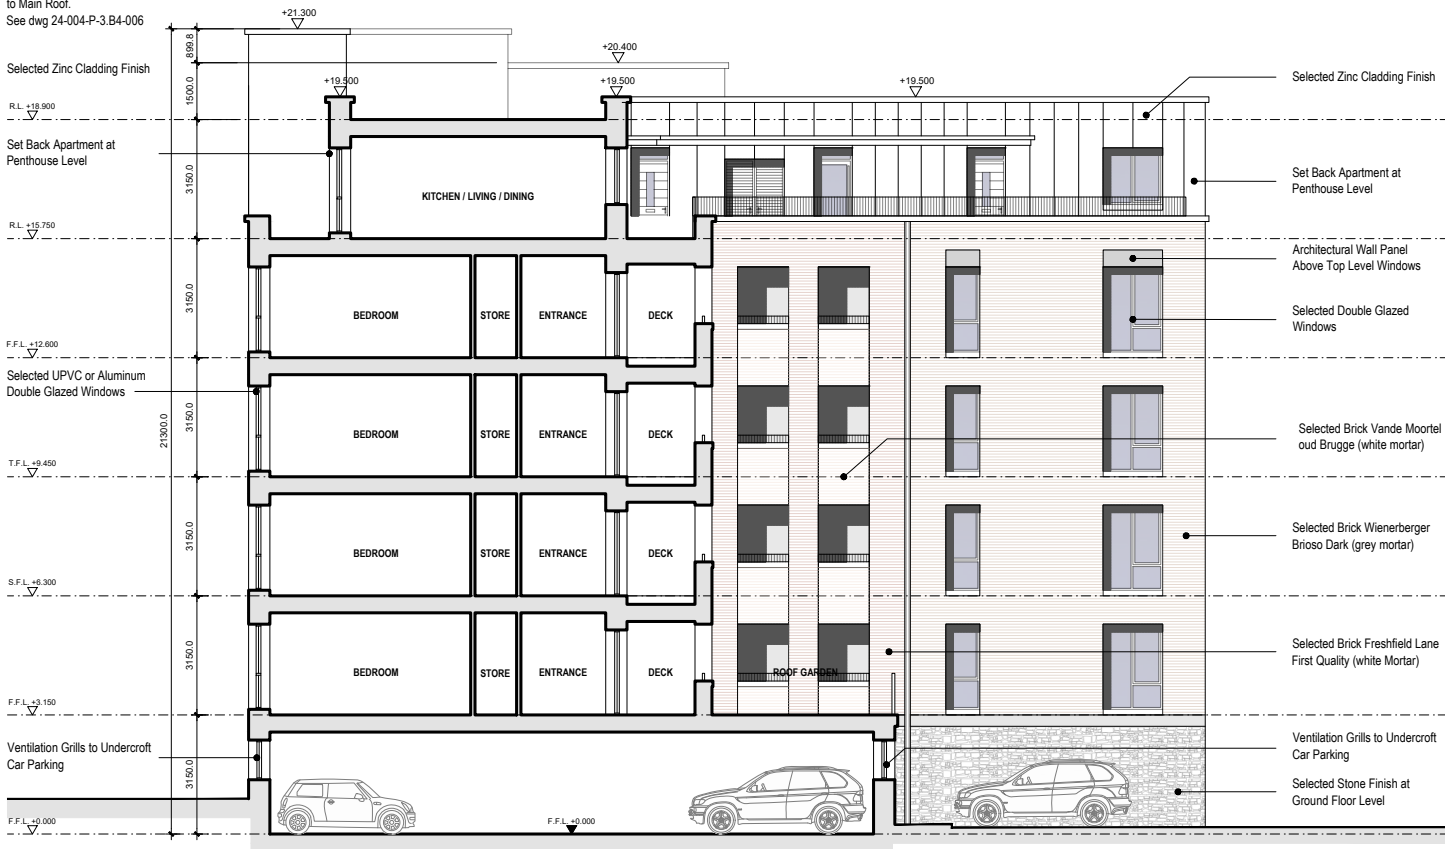

Apartment Block 04 - Section B-B  
Scale 1:200

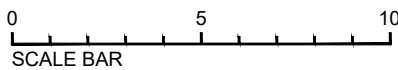


**Copyright: All Rights Reserved.**  
This work is copyright and can not be reproduced or copied in any form or by any means (digital, electronic, graphic or mechanical including photocopying) without the express written permission of DDA Architects Ltd. Any licence, implied or express, to use this document for any purposes whatsoever is restricted to the terms of the appointment, agreed or written, between DDA Architects Ltd. and the instructing party.  
Levels:  
Levels and Contours are relative to Ordnance Survey Datum.  
Dimensions:  
Figured Dimensions only to be used.  
Specification:  
All drawings to be read in conjunction with Architects Specification.

#### MATERIALS :

<b>ROOF</b>	BAUDER ROOFING SYSTEM/SEDUM ROOF SYSTEM (OR EQUAL APPROVED)
<b>WALLS</b>	FRESHFIELD LANE FIRST QUALITY (OR EQUAL APPROVED) VANDE MOORTELOUD BRUGGE (OR EQUAL APPROVED) ENGEL CARBON MIN (OR EQUAL APPROVED) WIENERBERGER BRIOSO DARK (OR EQUALLY APPROVED)
<b>WINDOWS</b>	SELECTED U-PVC OR ALUMINIUM DOUBLE GLAZED WINDOWS.
<b>BALCONY</b>	STEEL FRAME, TIMBER DECKING, S/S HANDRAILS & RAILINGS.
<b>FRONT DOOR</b>	SELECTED ALUMINIUM DOOR WITH DOUBLE GLAZED VISION PANELS.
<b>GUTTER/RWDP</b>	UPVC OR ALUMINIUM POWDER COATED GUTTERS & DOWNPIPES
<b>CANOPY</b>	ALUMINIUM CLAD CANOPY WITH SINGLE PLY ROOFING SYSTEM COPINGS & CILLS INTEGRATED METAL CILLS & PRESSED METAL COPINGS

#### Key Plan NTS

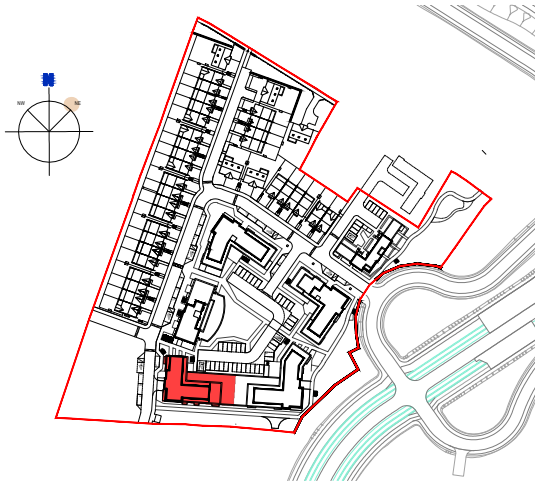

REVISIONS				DRAWN
REV	DATE	BY	CHKD	
1	2024-12-01	DE	PD	DE
2	2024-12-01	DE	PD	DE
DUIGNAN QUEEN ARCHITECTS  
Hamilton House,  
28 Fitzwilliam Place  
Dublin 2, D02 P283  
Tel: +353 (01) 7759511  
Email: info@ddaarch.ie



THIS DRAWING IS COPYRIGHT © FIGURED DIMENSIONS ONLY TO BE USED		STATUS: <b>PLANNING</b>	
CLIENT:	HAYNOOTH MONTANE LTD	PROJECT TITLE:	RAILPARK WEST LRD
DRAWING TITLE:	Apartment Block 04 - Sections	DRAWING NUMBER:	24-004-P-3.B1-112
DRAWN:	DE	CHKD:	PD
DATE:	DECEMBER 2025	SCALE:	1/200 @A3