




REV	DESCRIPTION	DATE	BY	CHK
P01	INITIAL ISSUE	14-04-25	EF	ROH
P02	REVISED LAYOUT	26-11-25	EF	ROH

(+353) 45 486 229
fureyconsulting.ie
Olde World Cottage,
Rathasker Road,
Naas, Co. Kildare

FUREY
CONSULTING ENGINEERS

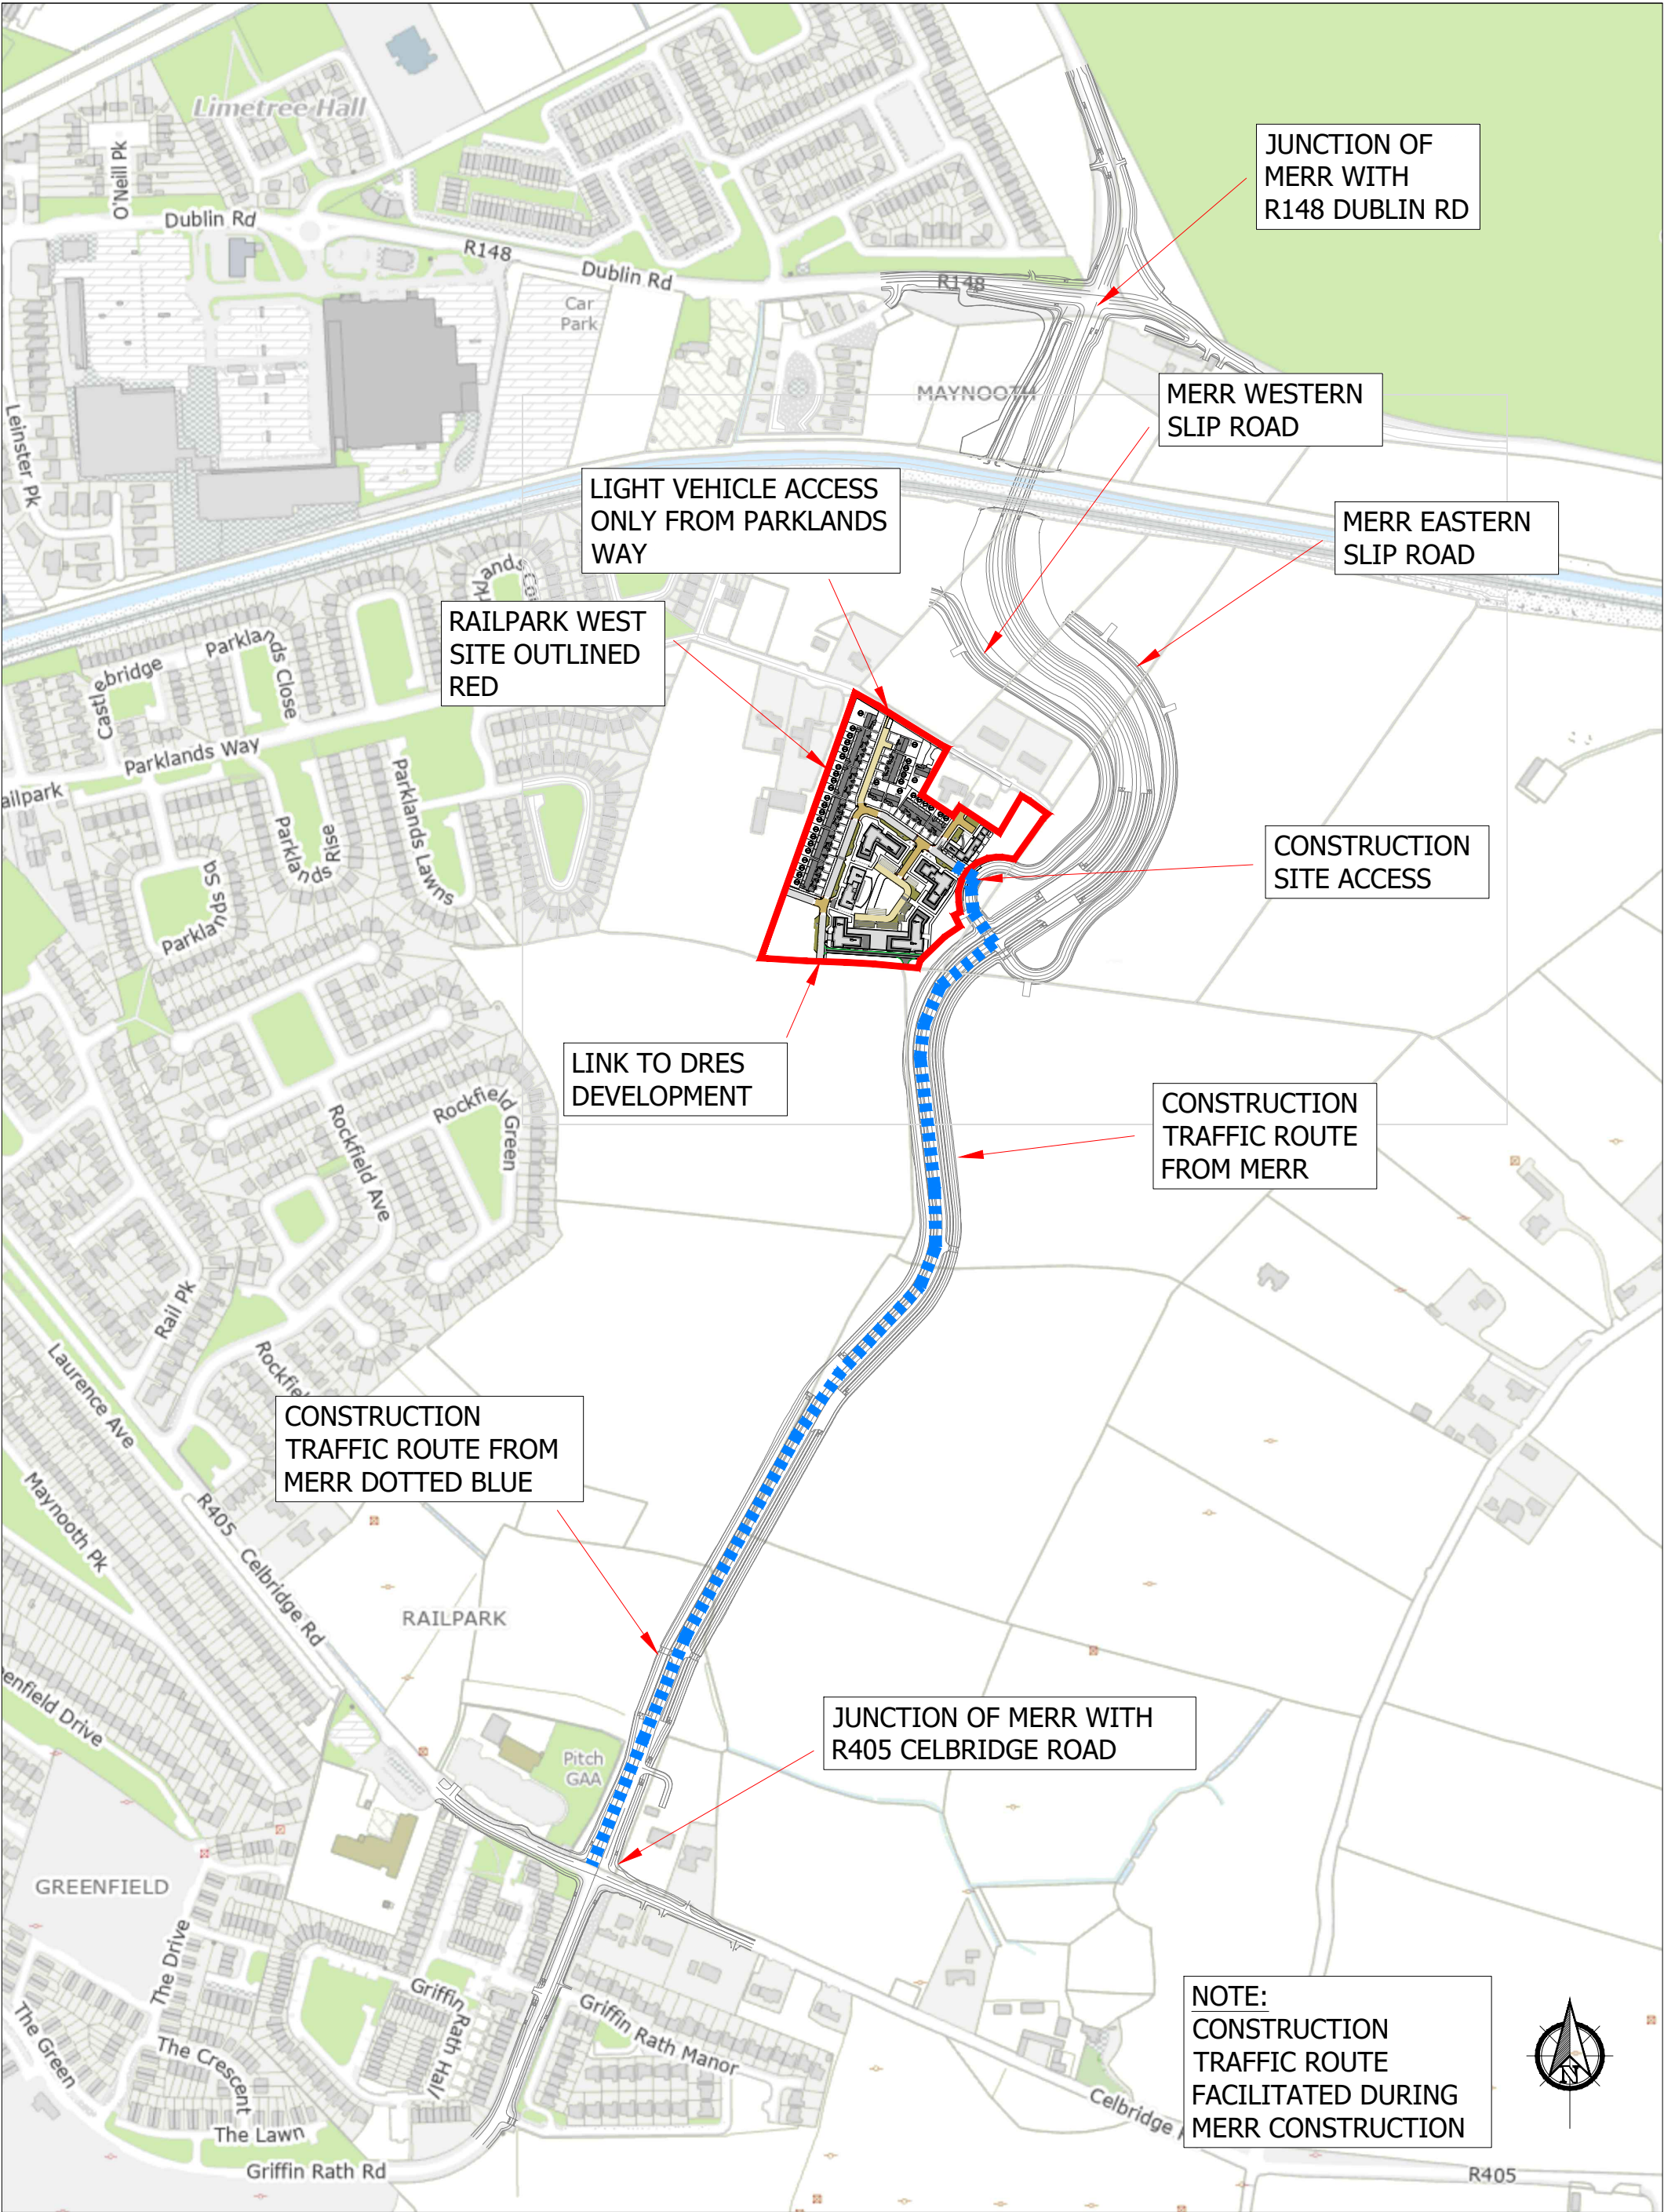

TITLE	CONSTRUCTION ACCESS LAYOUT			
PROJECT	PROPOSED DEVELOPMENT AT RAILPARK WEST, MAYNOOTH, CO. KILDARE			SCALE 1:5000 @ A3
CLIENT	MAYNOOTH MONTANE LIMITED			STAGE PLANNING
DWG NO.	25M2-FCE-XX-XX-DR-C-2100			STATUS REVISION
				A4 P02