




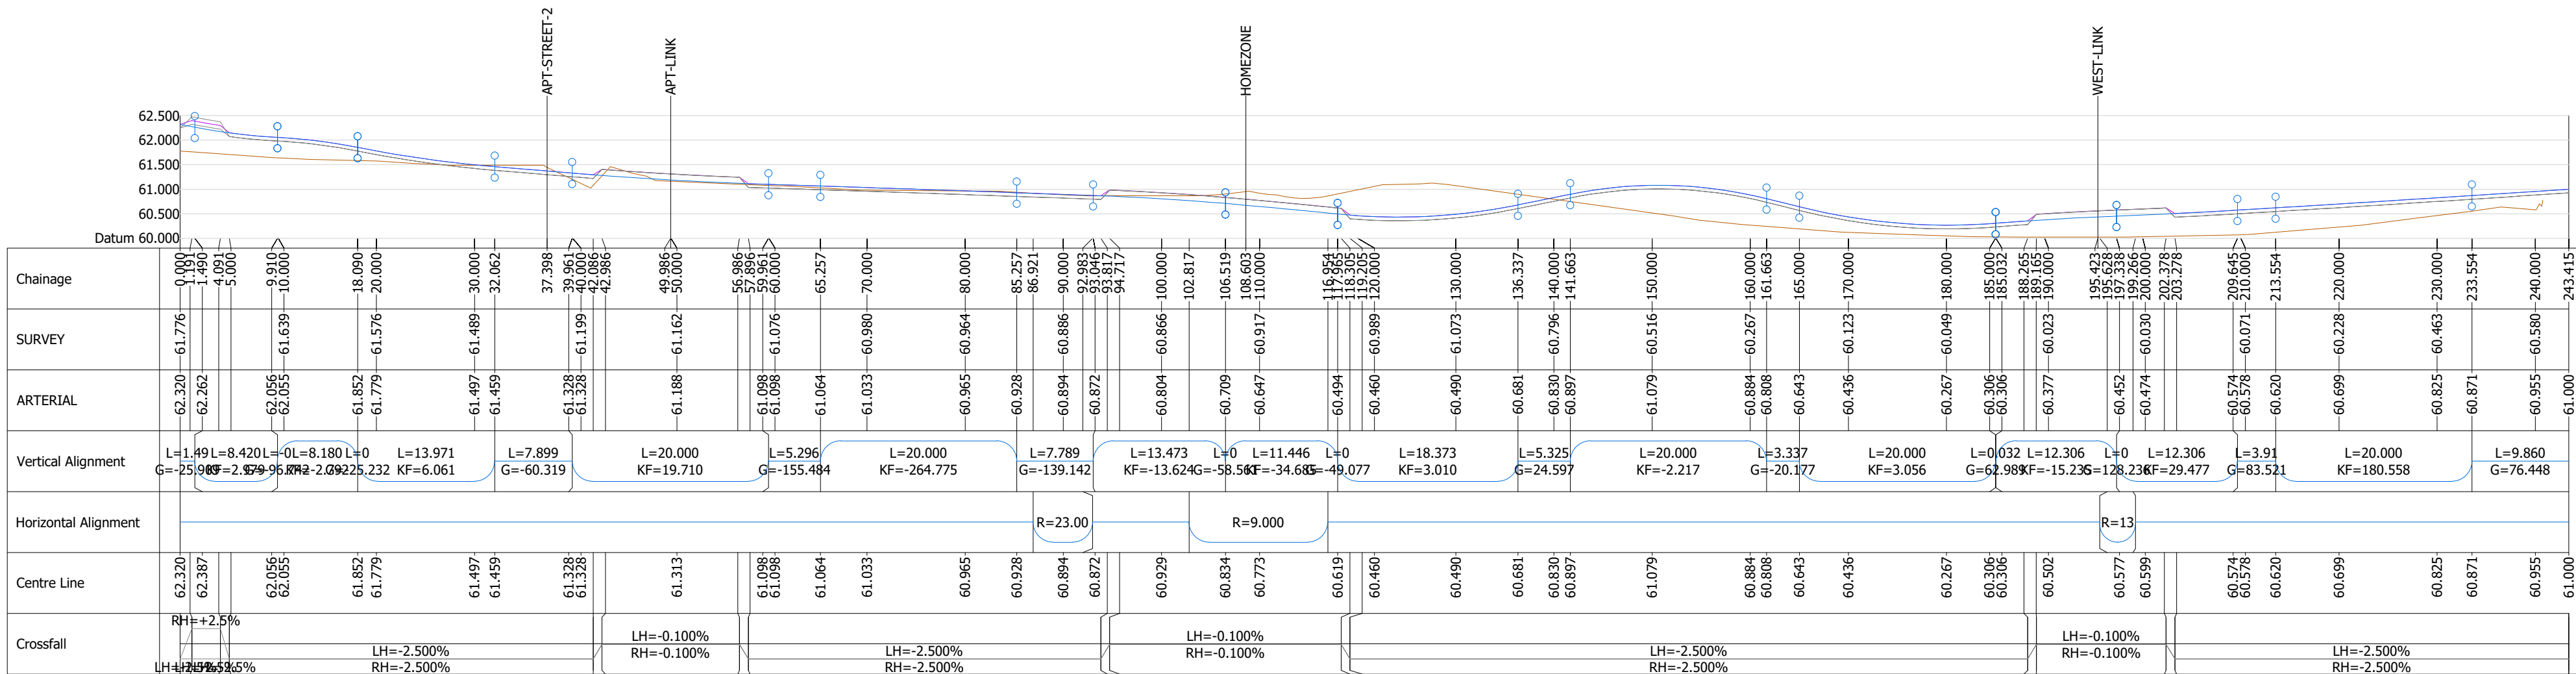


ARTERIAL ROAD LONGITUDINAL SECTION

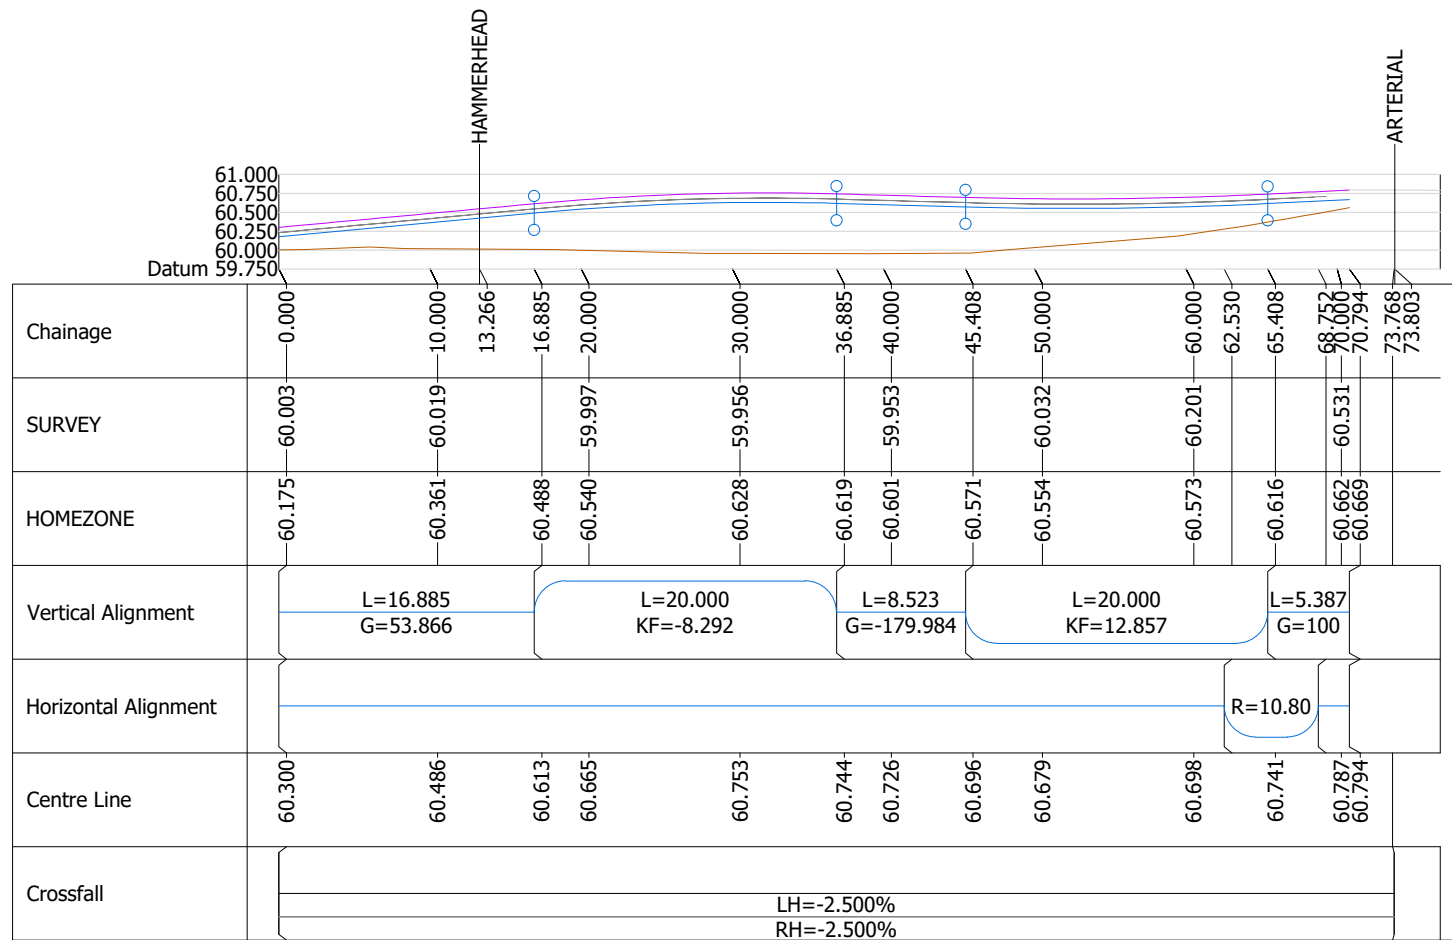


HOMEZONE LONGITUDINAL SECTION

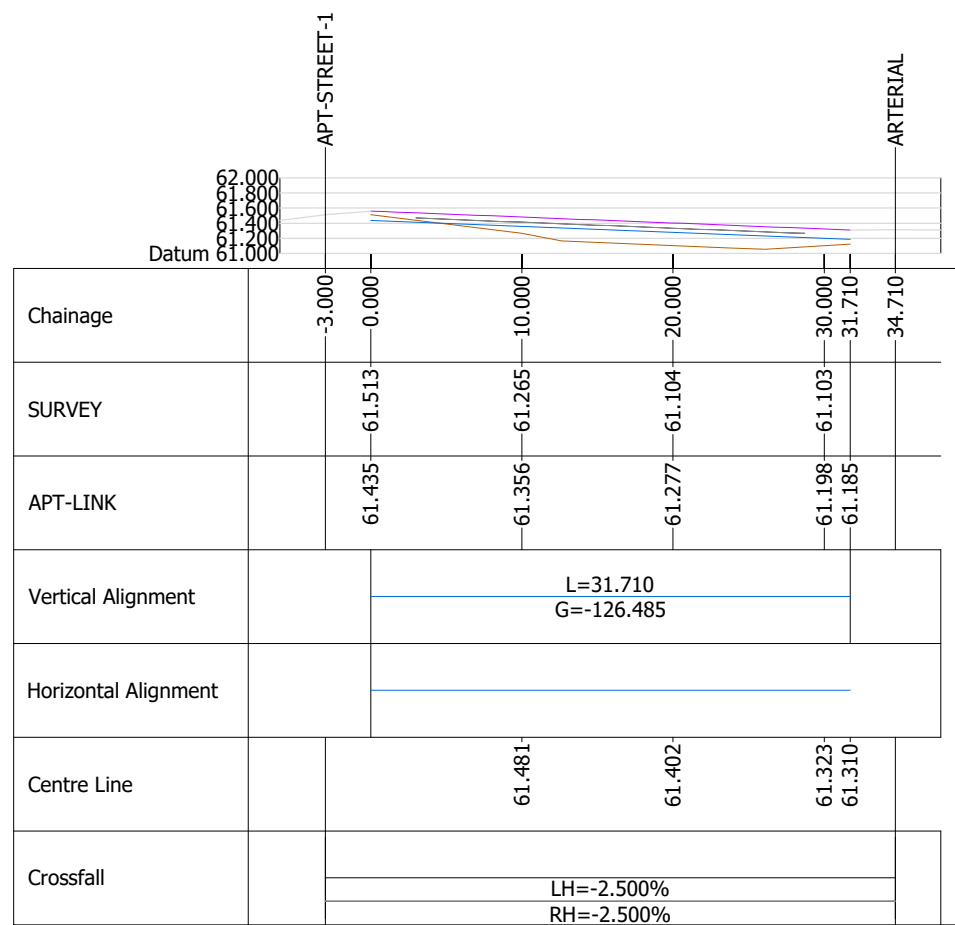


APARTMENT LINK STREET LONGITUDINAL SECTION

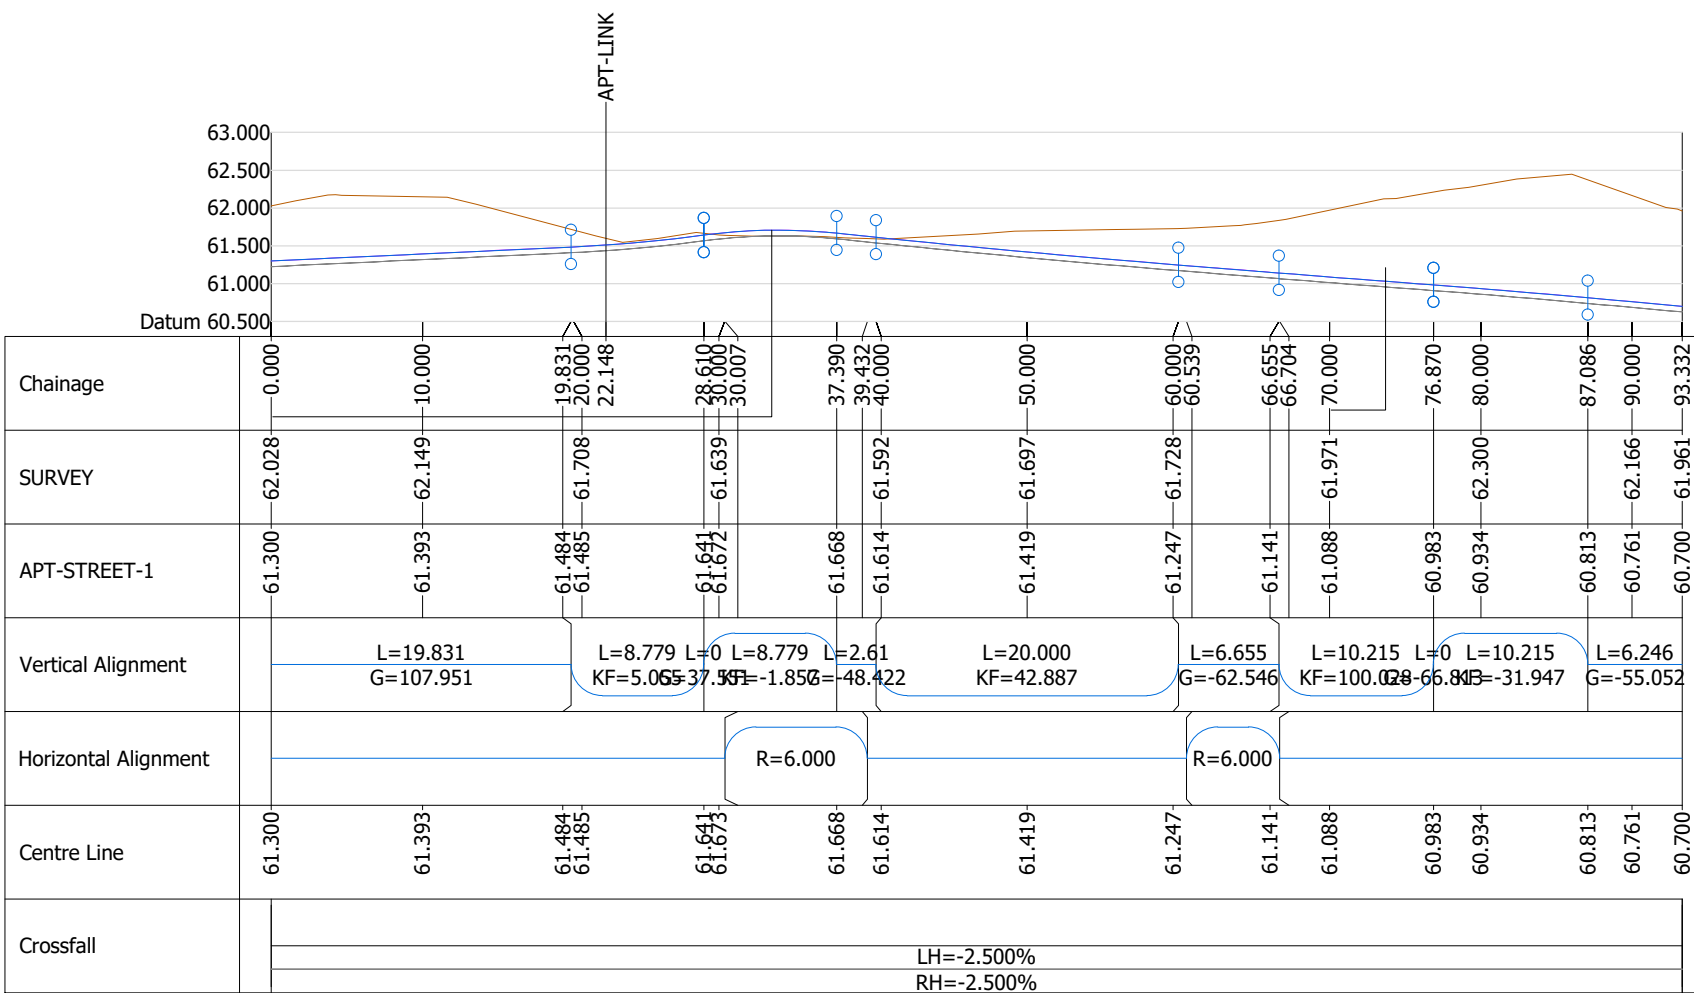

APARTMENT STREET 1 LONGITUDINAL SECTION

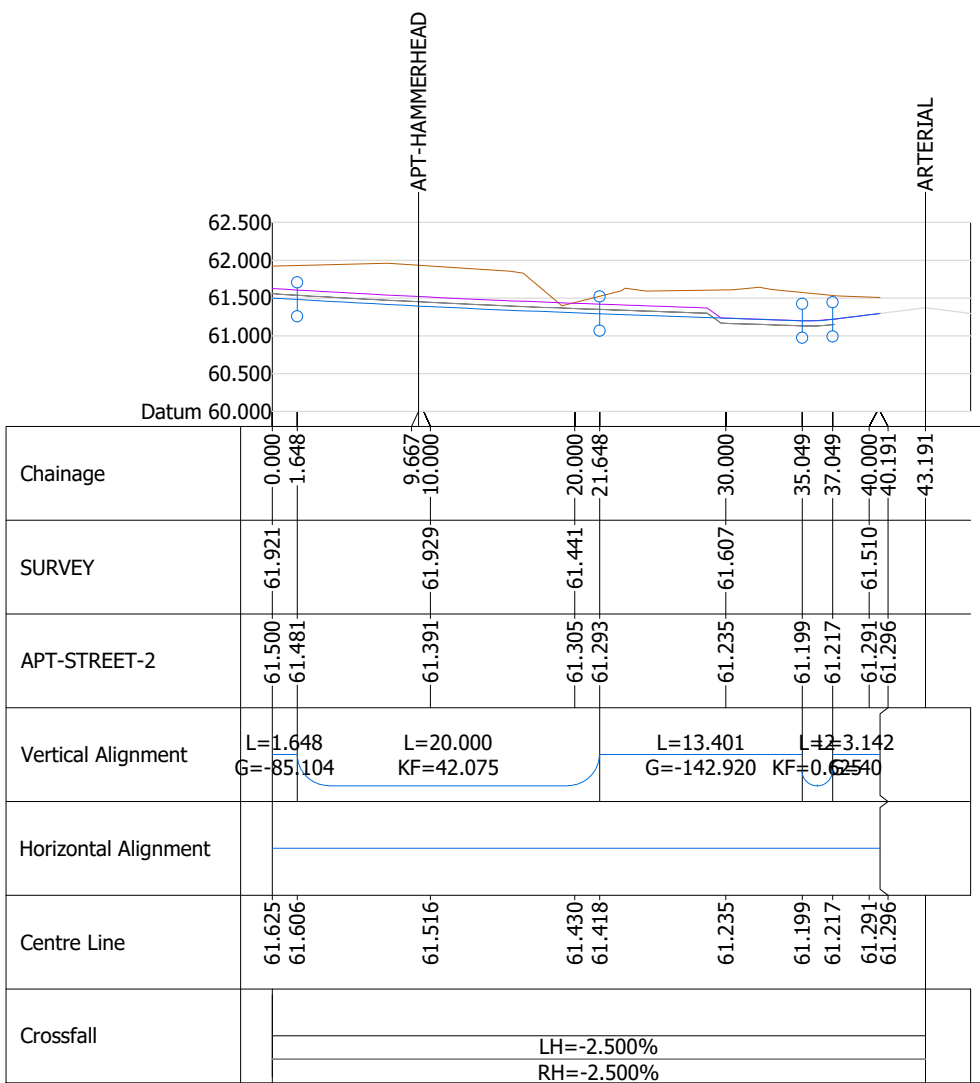

APARTMENT STREET 2 LONGITUDINAL SECTION

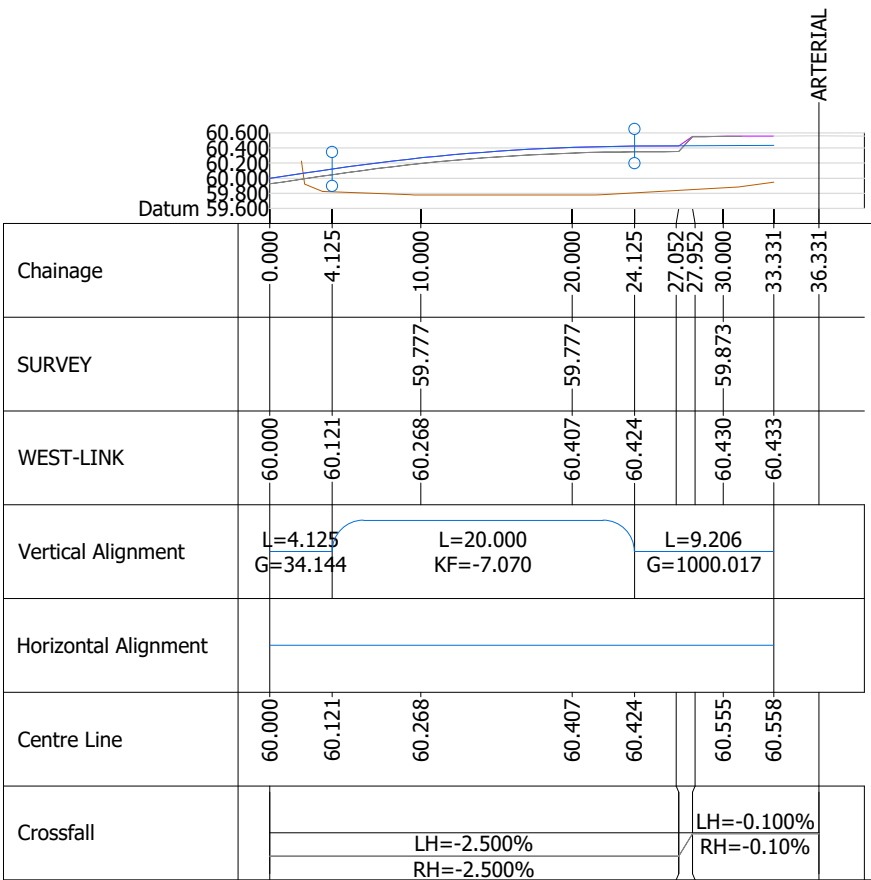

WEST LINK STREET LONGITUDINAL SECTION

REV	DESCRIPTION	DATE	BY	CHK
P01	INITIAL ISSUE	14-04-25	EF	ROH
P02	REVISED FOR STAGE 2 SUBMISSION	22-05-25	EF	ROH
P03	REVISED FOR STAGE 3 SUBMISSION	23-10-25	EF	ROH

(+353) 45 486 229

fureyconsulting.ie

Oldie World Cottage,
Rathasker Road,
Naas, Co. Kildare

FUREY

CONSULTING ENGINEERS

TITLE	ROAD LONGITUDINAL SECTIONS	SCALE	1:500 @ A1
PROJECT	PROPOSED DEVELOPMENT AT RAILPARK WEST, MAYNOOTH, CO. KILDARE	STAGE	PLANNING
CLIENT	MAYNOOTH MONTANE LIMITED	STATUS	REVISION
DWG NO.	25M2-FCE-XX-XX-DR-C-4100	S4	P03