




Section A
Scale 1:100

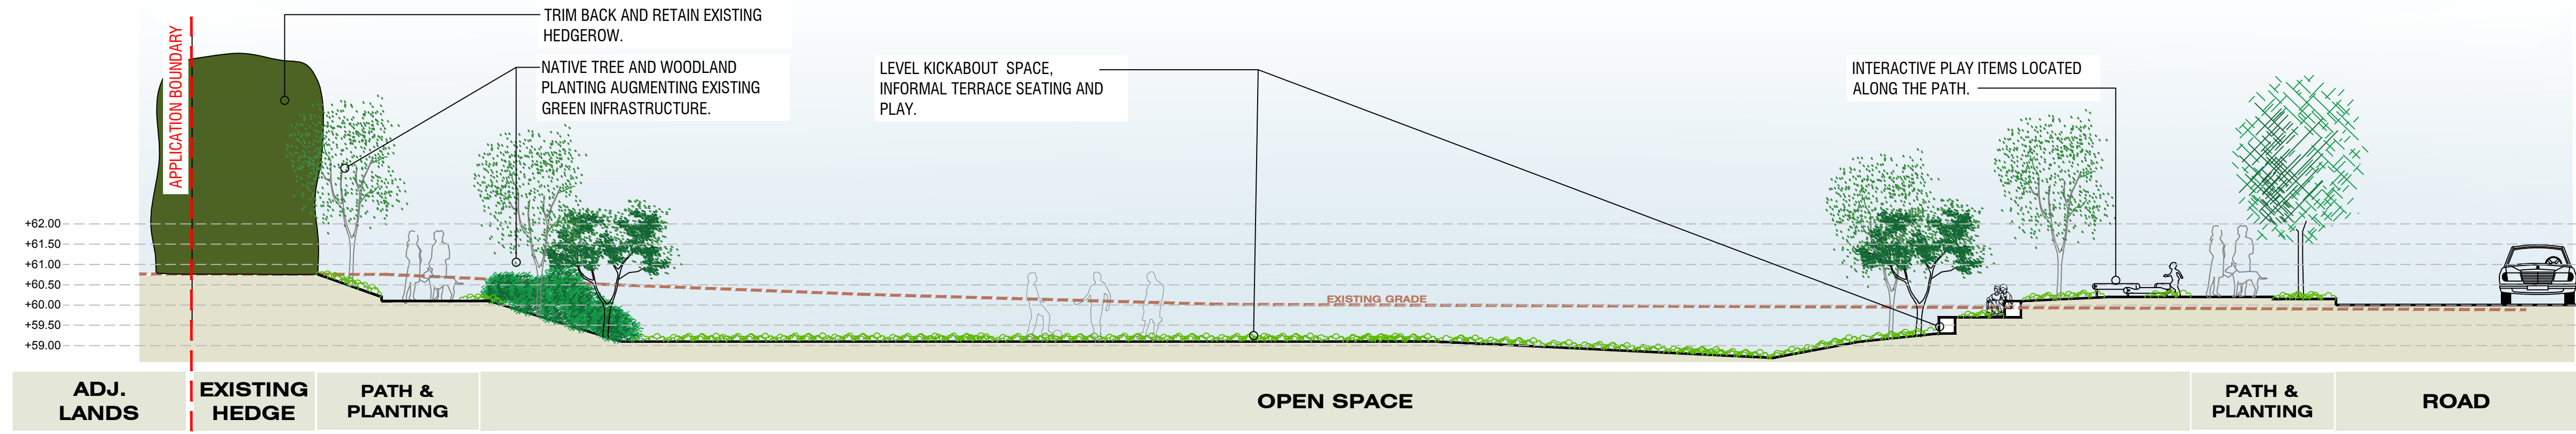


Section B
Scale 1:100

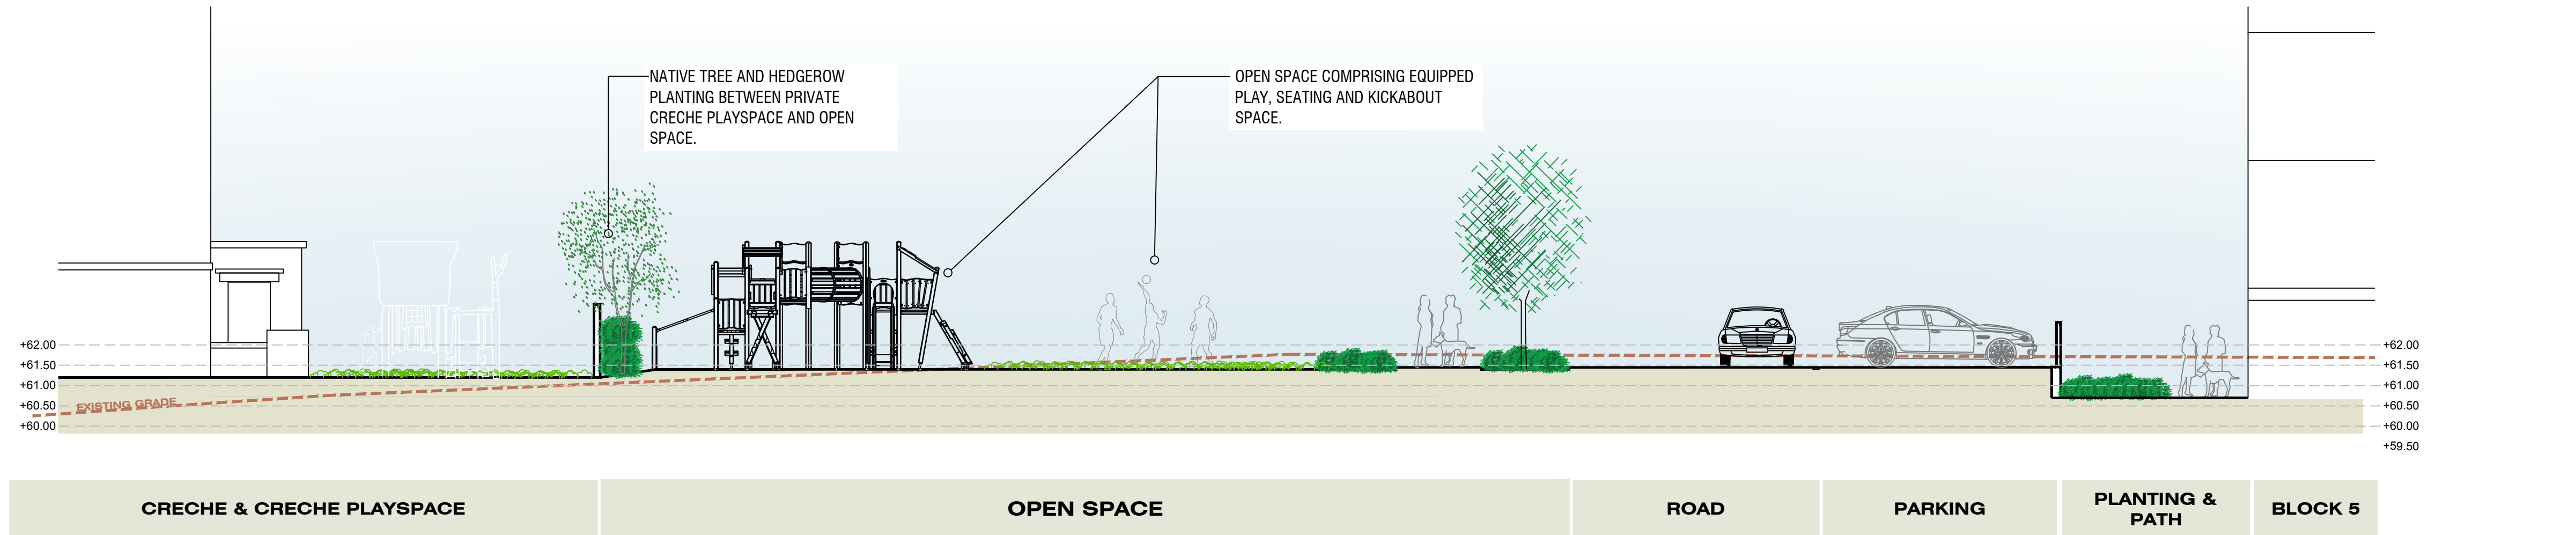


Section C
Scale 1:100

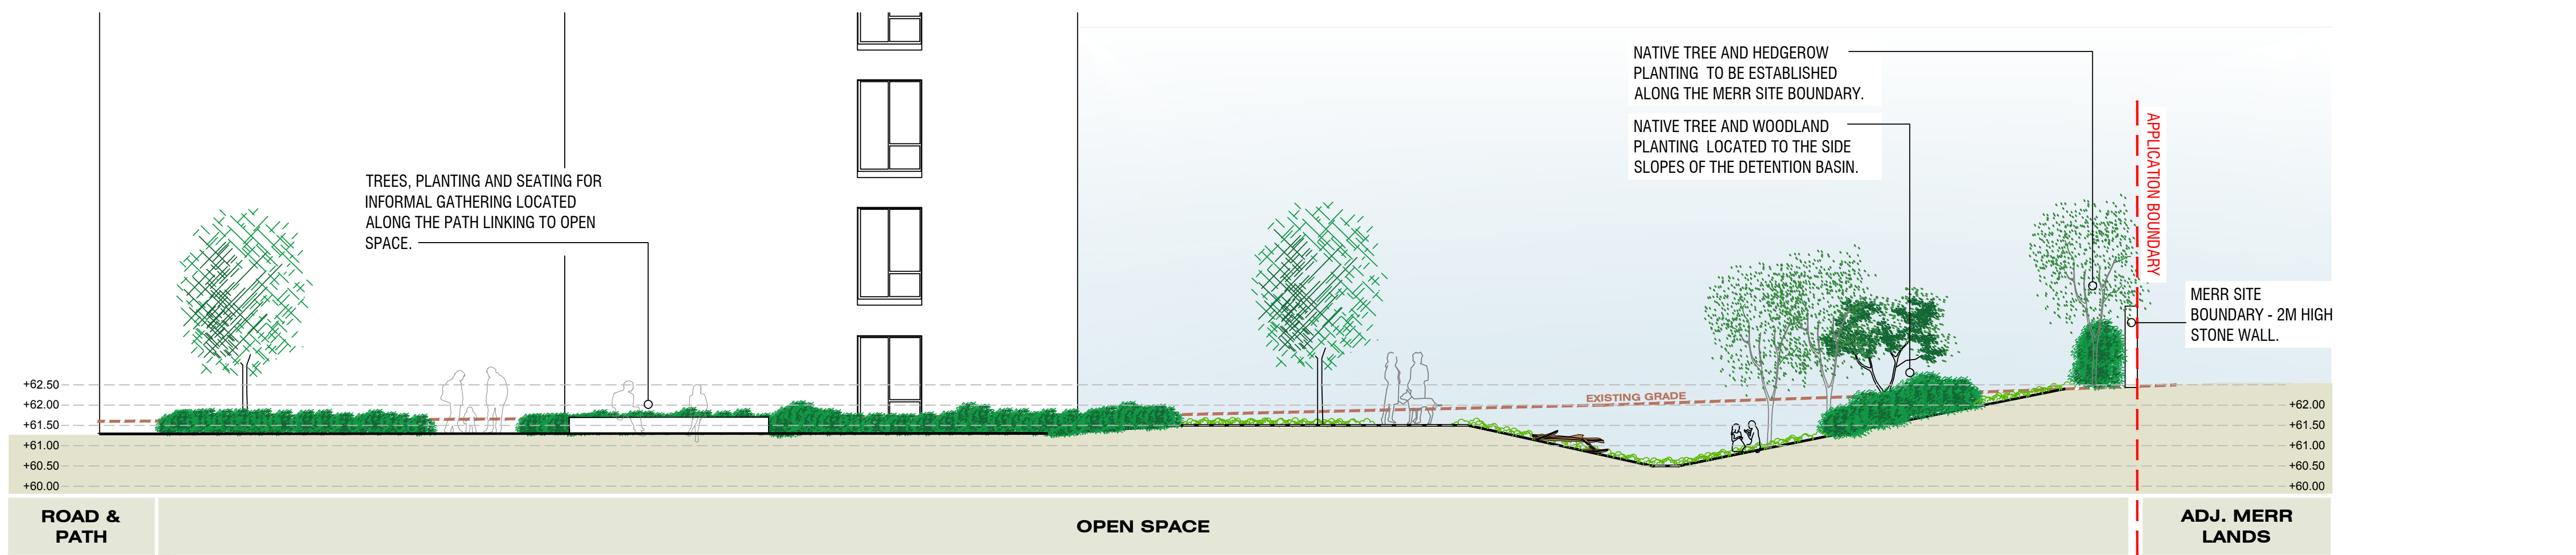

Section D
Scale 1:100

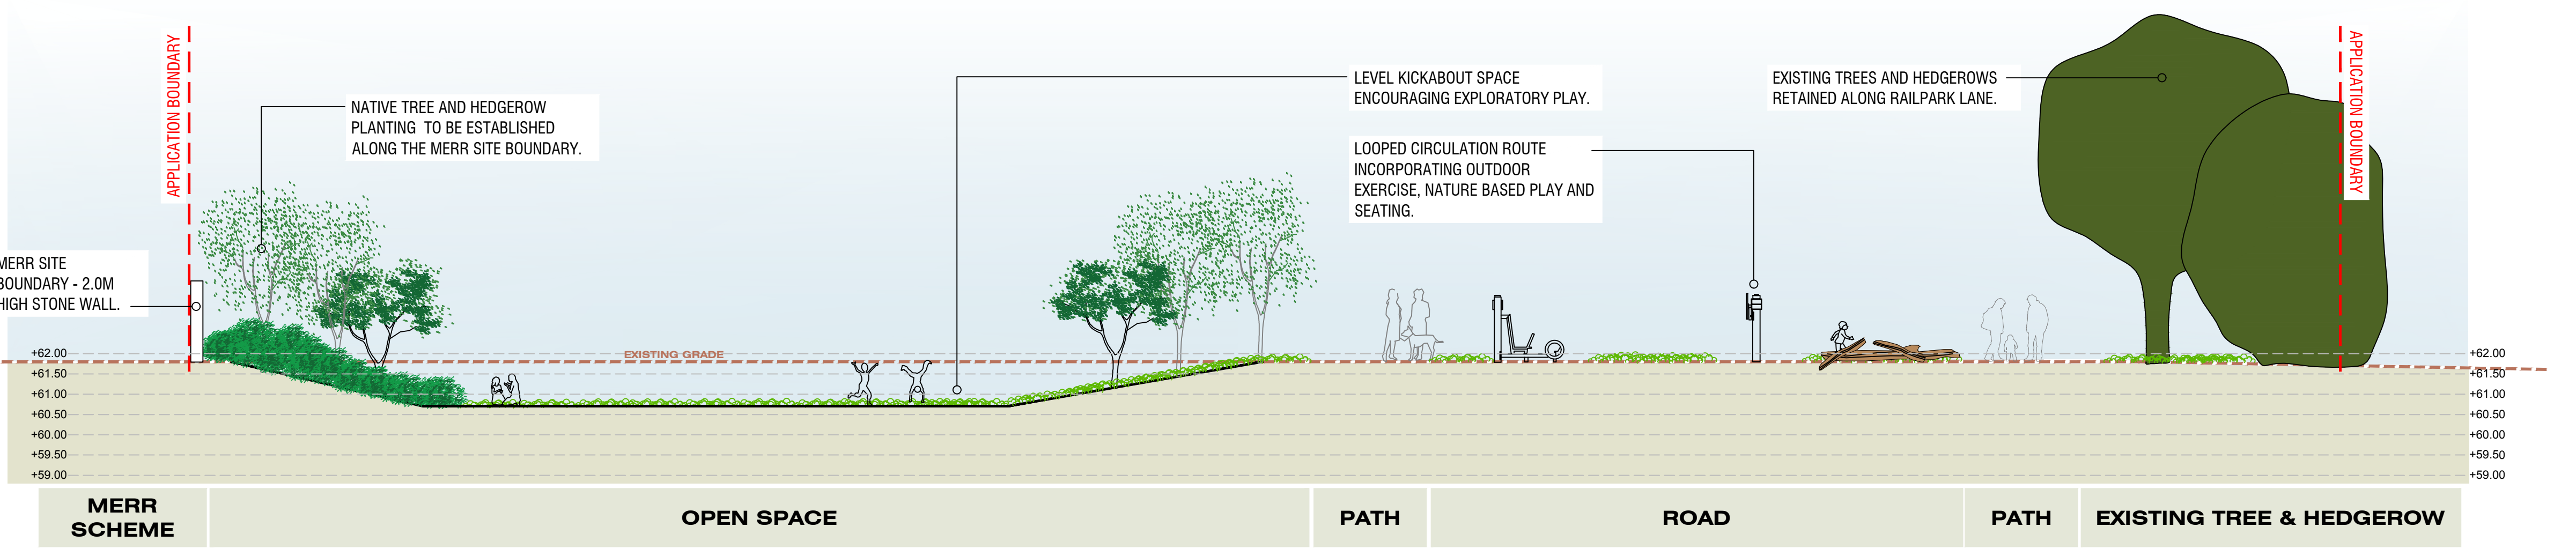

Section E
Scale 1:100

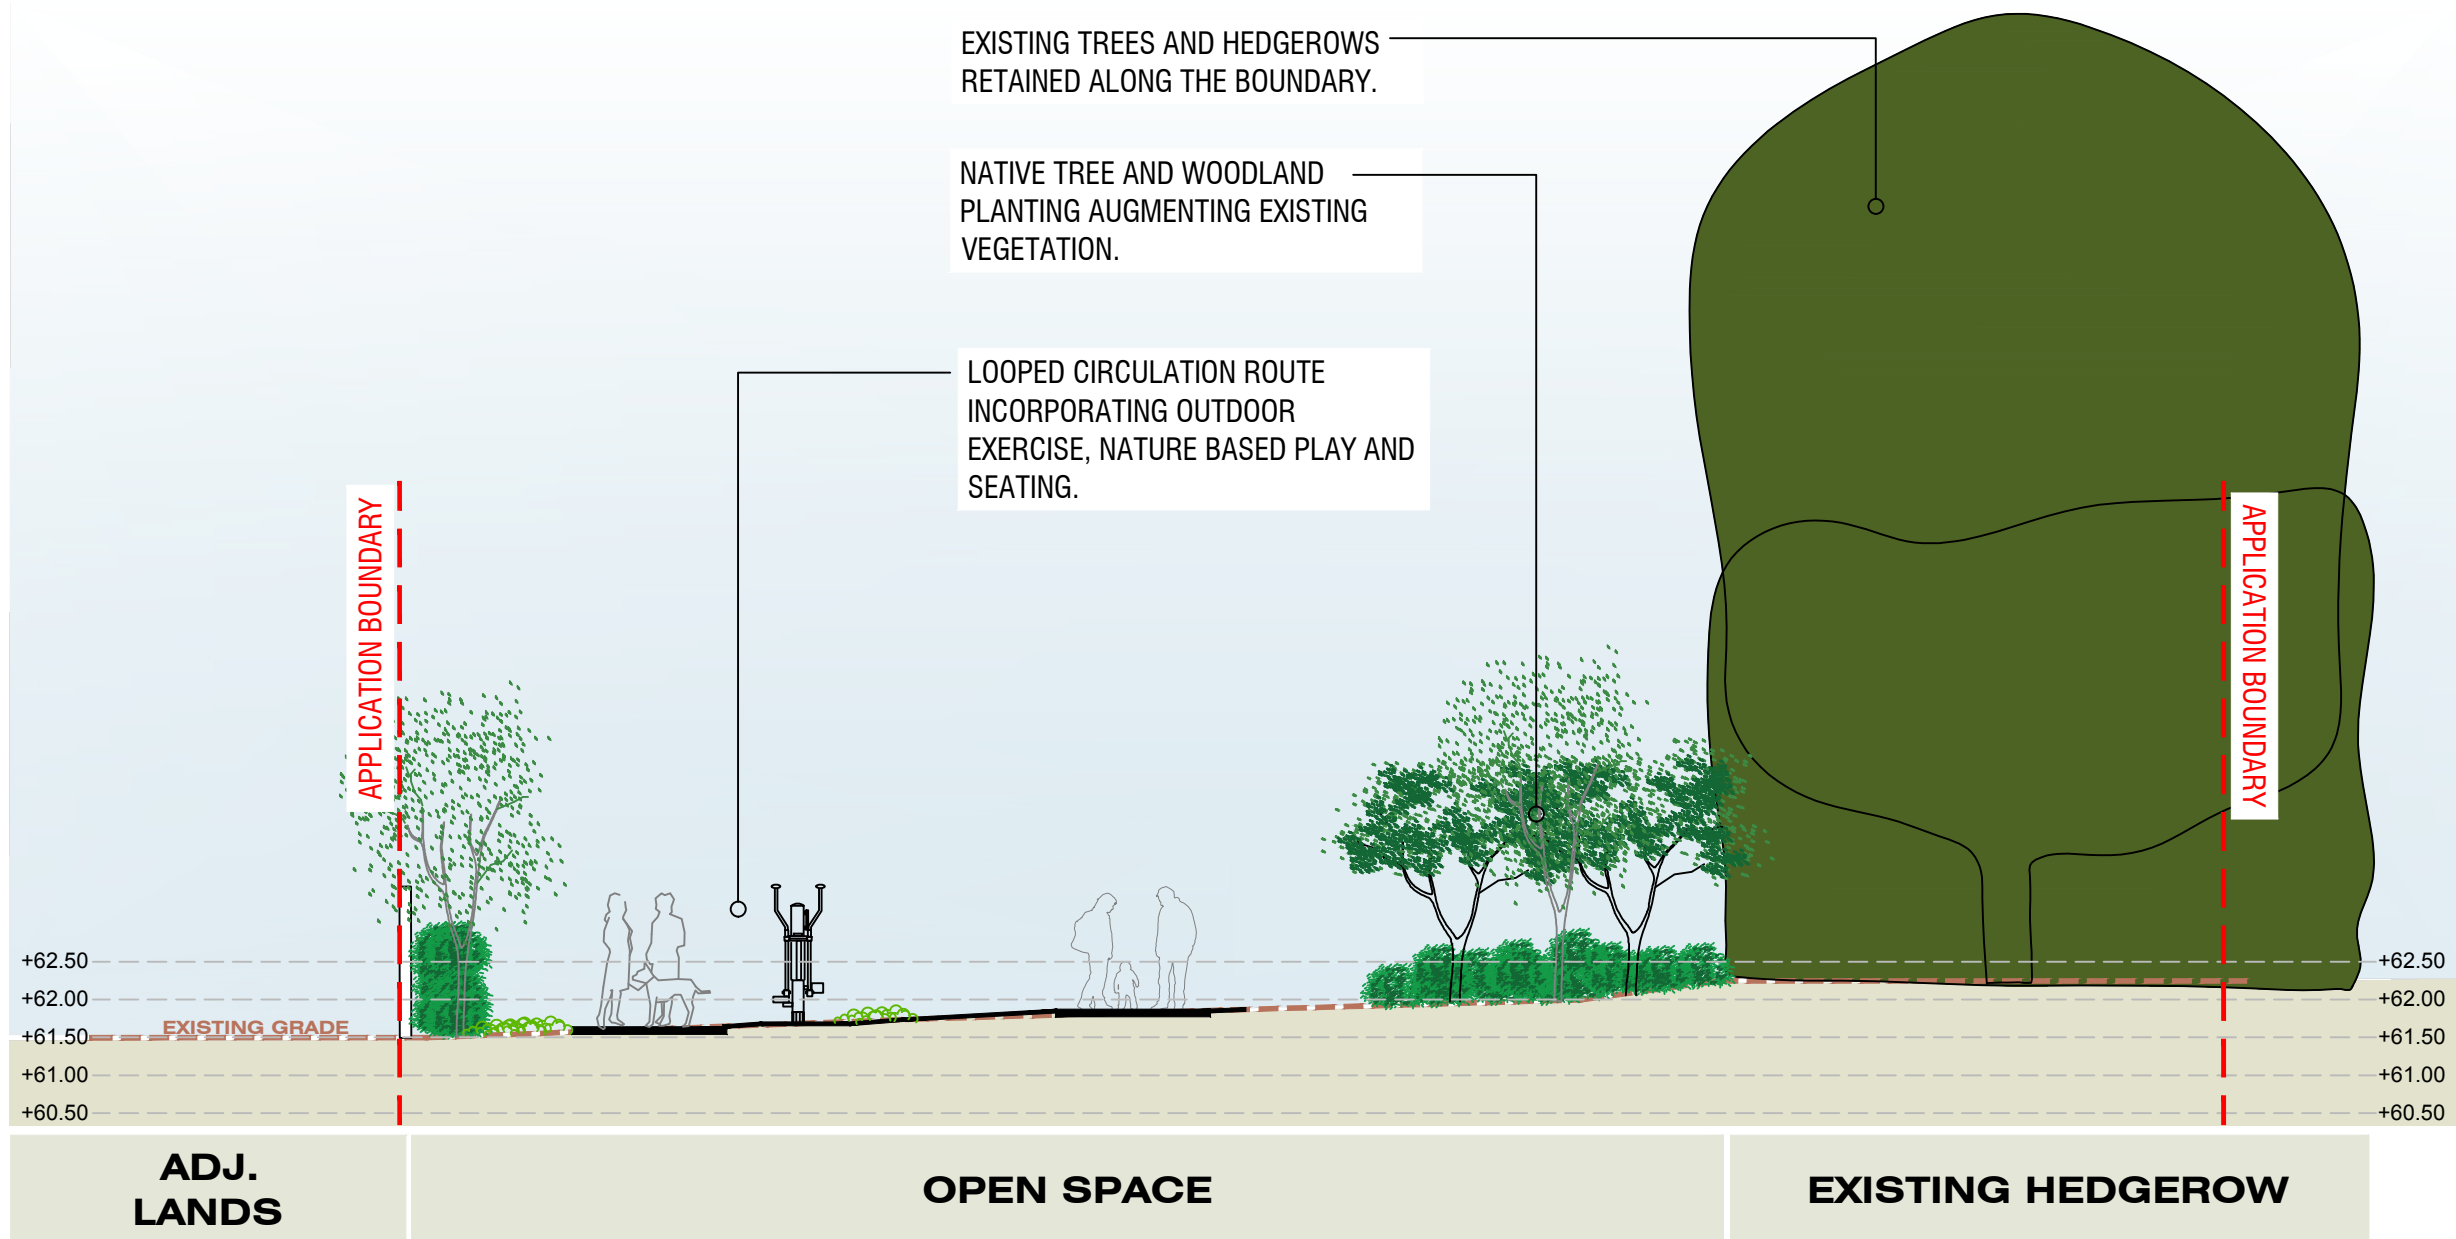

Section F
Scale 1:100

