


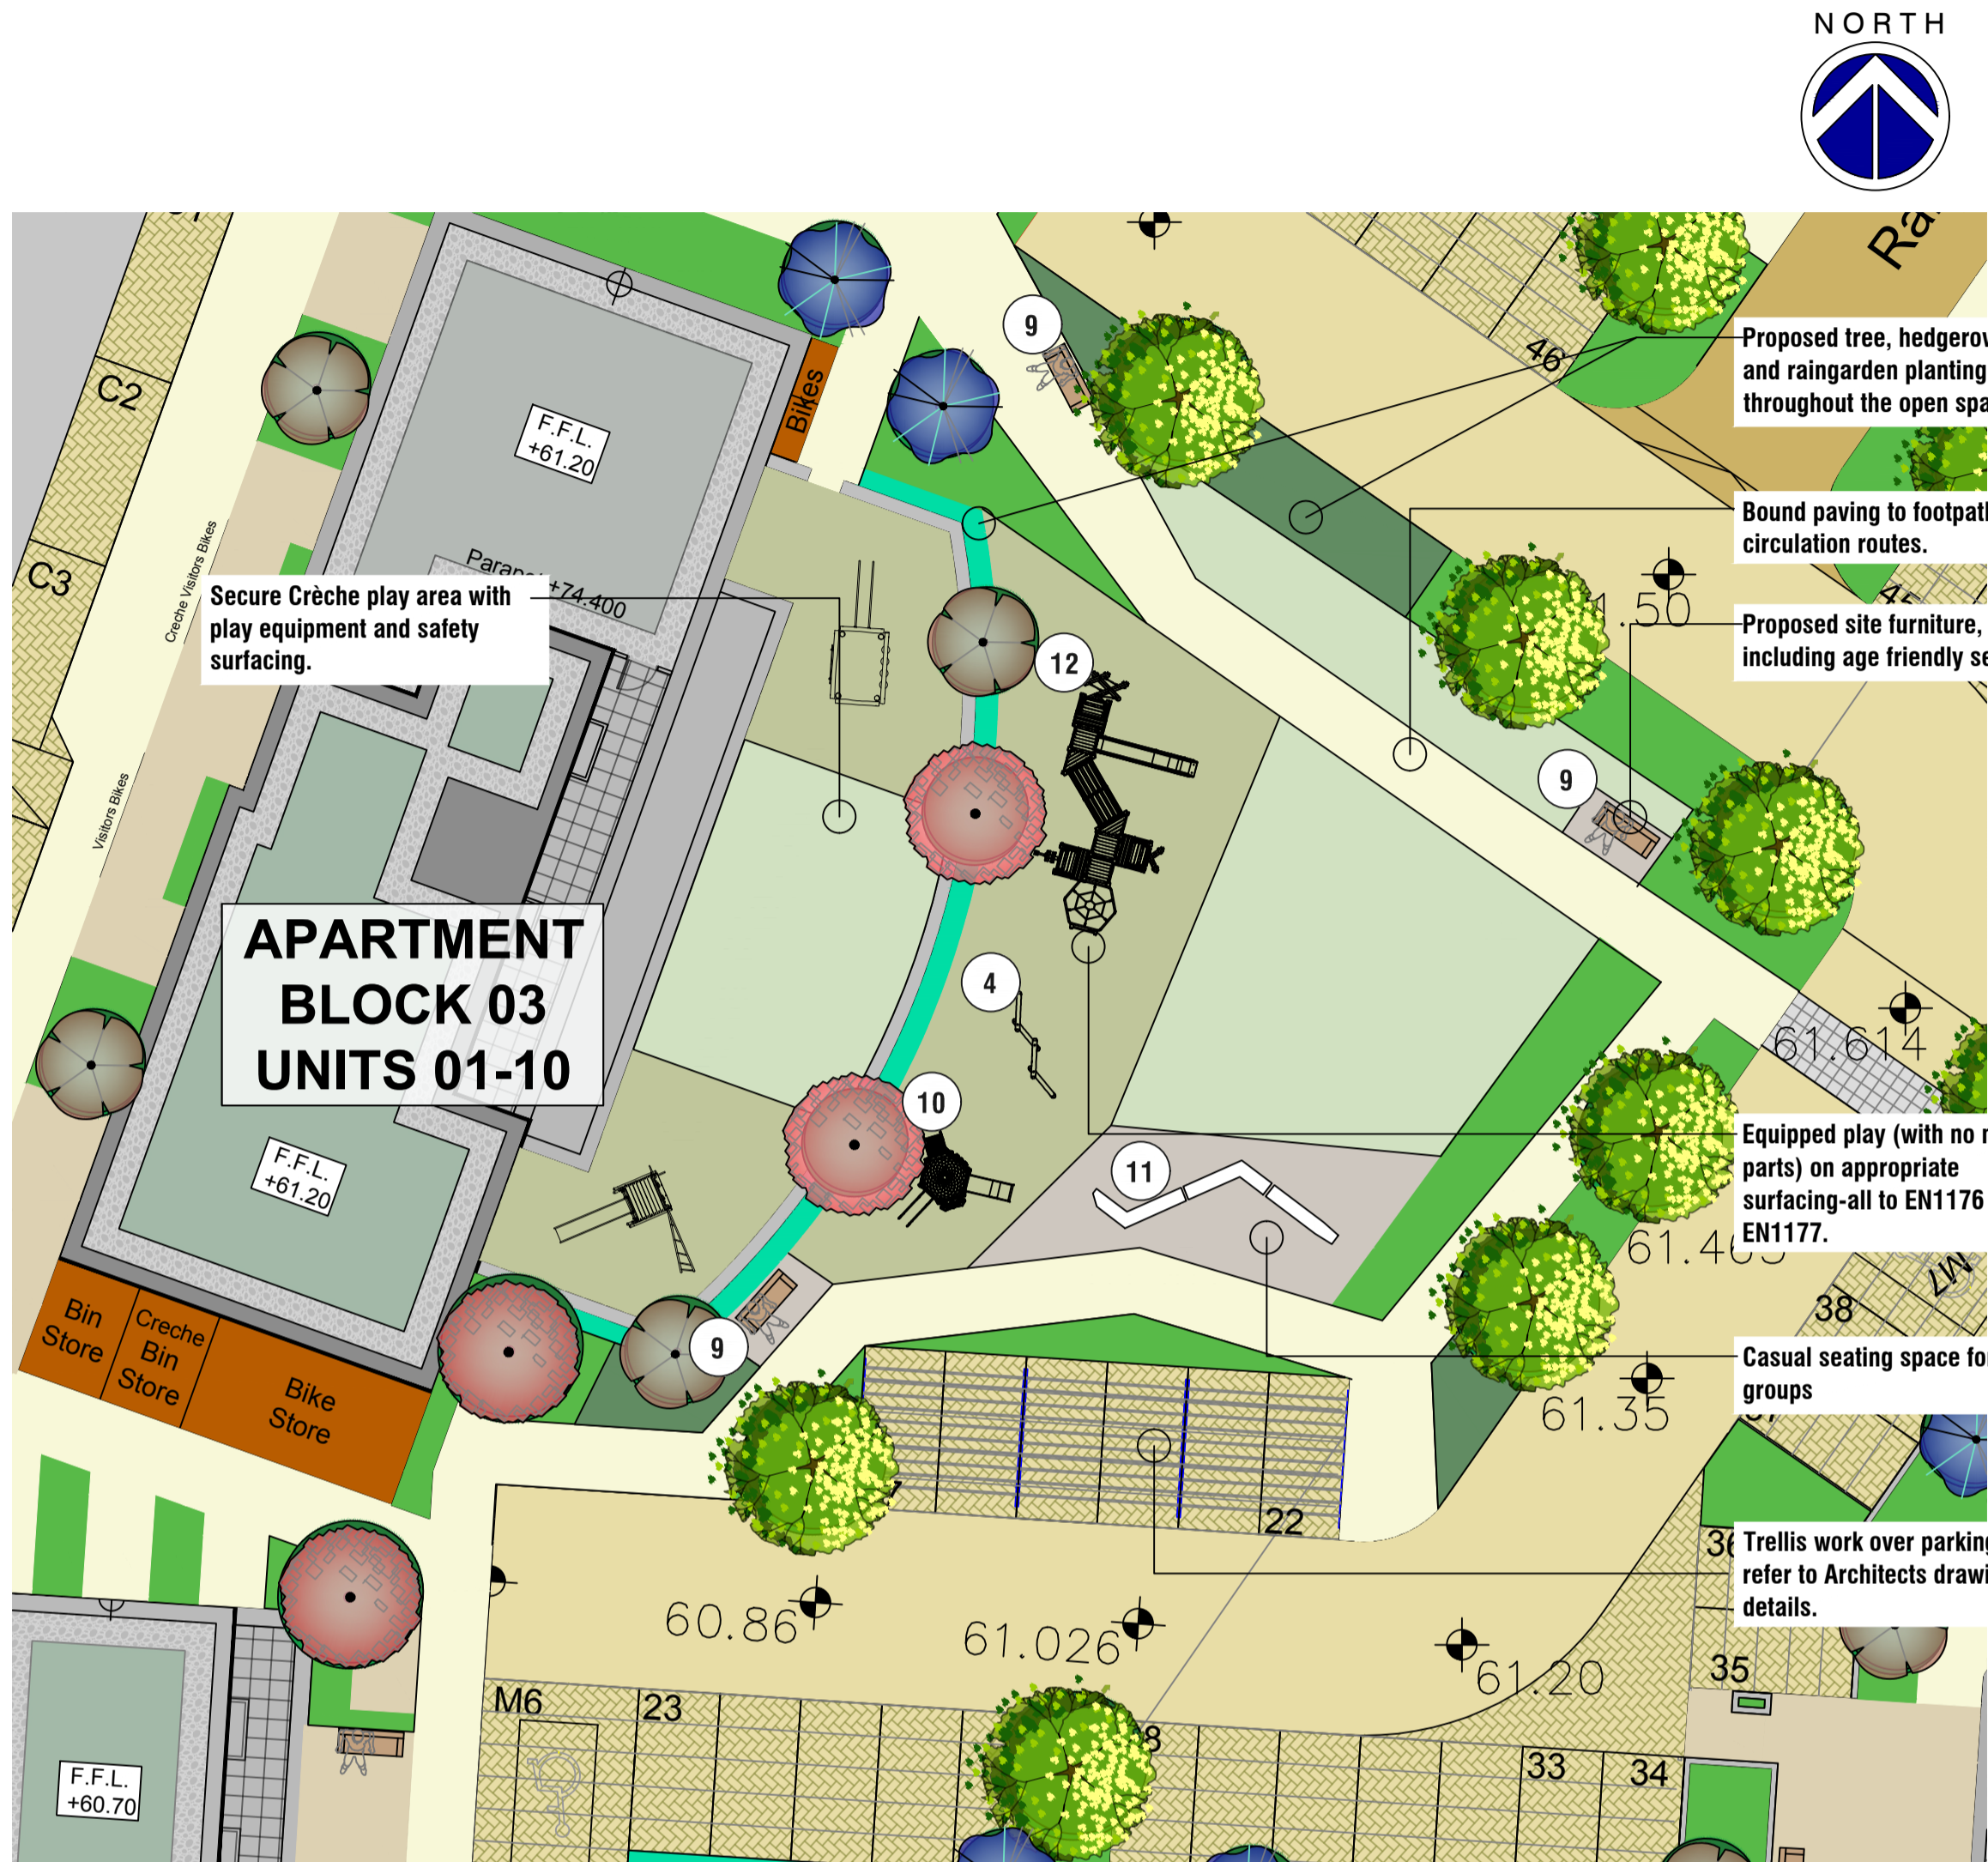


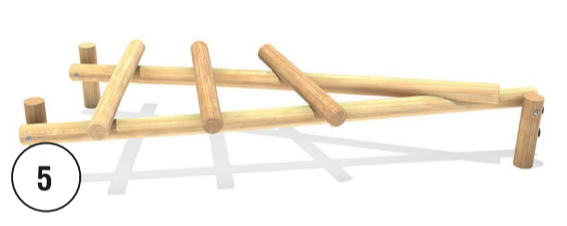

**Detail Plan 1**  
Scale 1:200

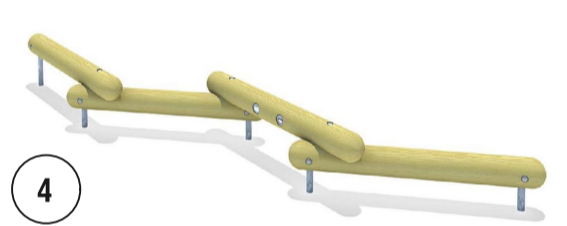

**Detail Plan 2**  
Scale 1:200

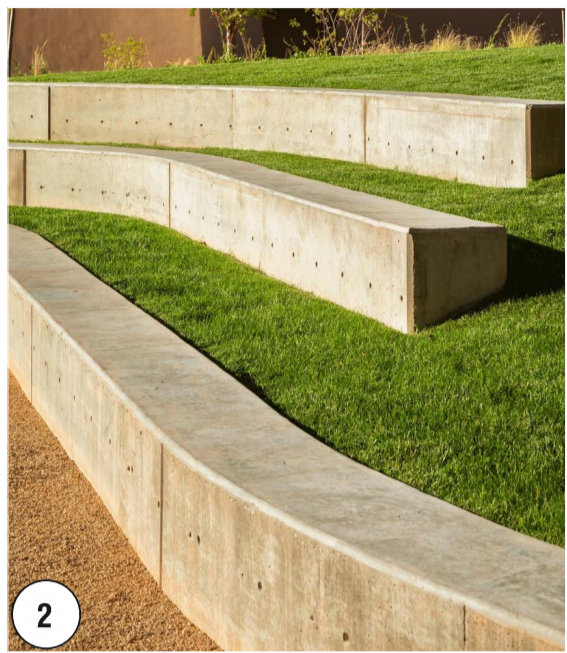