


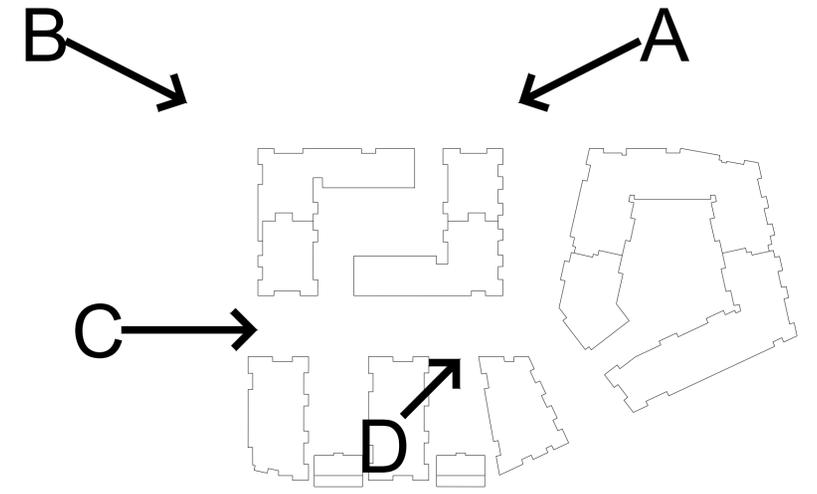

3D IMAGE - A



3D IMAGE - B

**NOTES:**  
DO NOT SCALE FROM DRAWINGS. WORK TO FIGURED DIMENSIONS ONLY. ARCHITECT TO BE NOTIFIED OF ALL DISCREPANCIES.

**PLANNING APPLICATION**

REVISIONS		
DATE	DESCRIPTION	No.

 <small>MR CROSSAN O'ROURKE MANNING ARCHITECTS</small>	PROJECT TITLE: <b>Taylor's Lane LRD</b>	DATE: Mar'23	DRAWN BY: PK
	DRAWING TITLE: <b>3d Images</b>	SCALE: nts	REVISION:
	Sheet 1	JOB NO: 22006	DRAWING NO: PL06
	<small>1 Grantham Street, Dublin 8, D08 A9V9, Ireland. Tel: 01-4788700 Fax: 01-4788711 E-Mail: <a href="mailto:arc@mcorm.com">arc@mcorm.com</a></small>		