




3D IMAGE - C

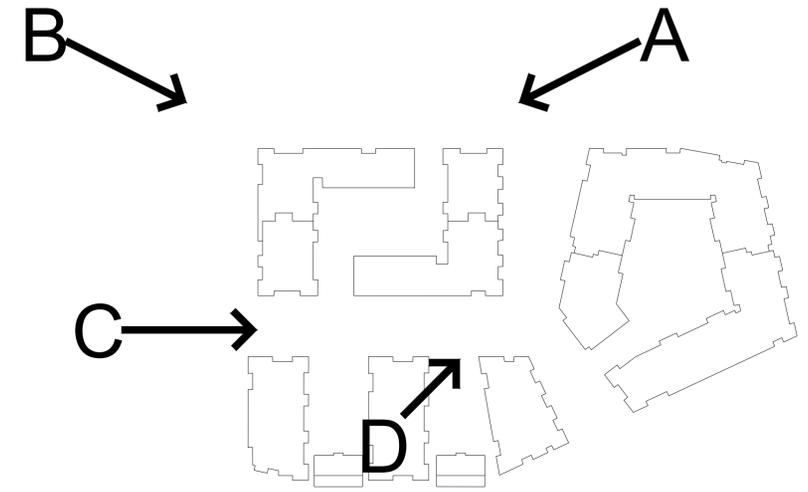

3D IMAGE - D

NOTES:
DO NOT SCALE FROM DRAWINGS. WORK TO FIGURED DIMENSIONS ONLY. ARCHITECT TO BE NOTIFIED OF ALL DISCREPANCIES.

PLANNING APPLICATION

REVISIONS		
DATE	DESCRIPTION	No.

 <small>MR CROSSAN O'ROURKE MANNING ARCHITECTS</small>	PROJECT TITLE: Taylor's Lane LRD	DATE: Mar'23	DRAWN BY: PK
	DRAWING TITLE: 3d Images Sheet 2	SCALE: nts	REVISION:
<small>1 Grantham Street, Dublin 8, D08 A9VY, Ireland. Tel: 01-4788700 Fax: 01-4788711 E-Mail: arc@mcorm.com</small>		JOB NO: 22006	DRAWING NO: PL07