

GENERAL NOTE:
THIS DRAWING TO BE READ IN CONJUNCTION WITH ARCHITECT'S DRAWINGS, AND CONSULTANT ENGINEER'S DRAWINGS AND SPECIFICATIONS.

SCHEDULE OF ACCOMMODATION

BLOCK B	
1 BED	13
2 BED (3 person)	0
2 BED (4 person)	92
2 BED SIMPLEX (4 person)	4
3 BED (5 person)	10
3 BED DUPLEX (5 person)	4

TOTAL 123 Apartments

NO. OF FLOORS 3 - 5 storey

BASEMENT
BICYCLE STORES 123 No.
CAR PARKING 81 No. SPACES



GROSS AREAS 12137 m² Residential
 4738 m² Basement

NET AREA 10289 m² Residential

LEGEND

- Dual Aspect Unit
- Core Number
- Finished Floor Level
- Block
- Apartment Area (m²)
- No. of Beds
- Apartment Number
- Apartment Entrance
- Finished Floor Level
- Store
- Outline of Block Above

1b* = one bed unit bicycle store
 2b* = two bed unit bicycle store
 3b* = three bed unit bicycle store

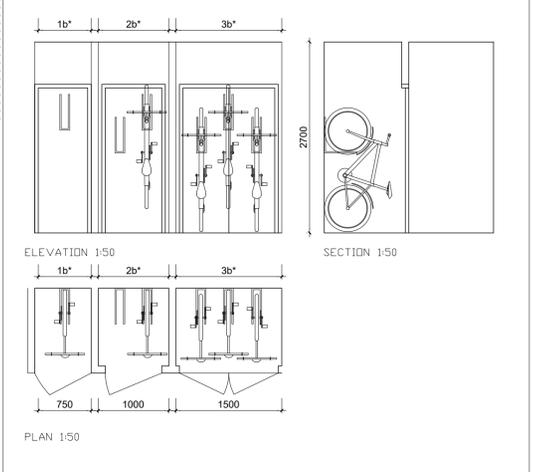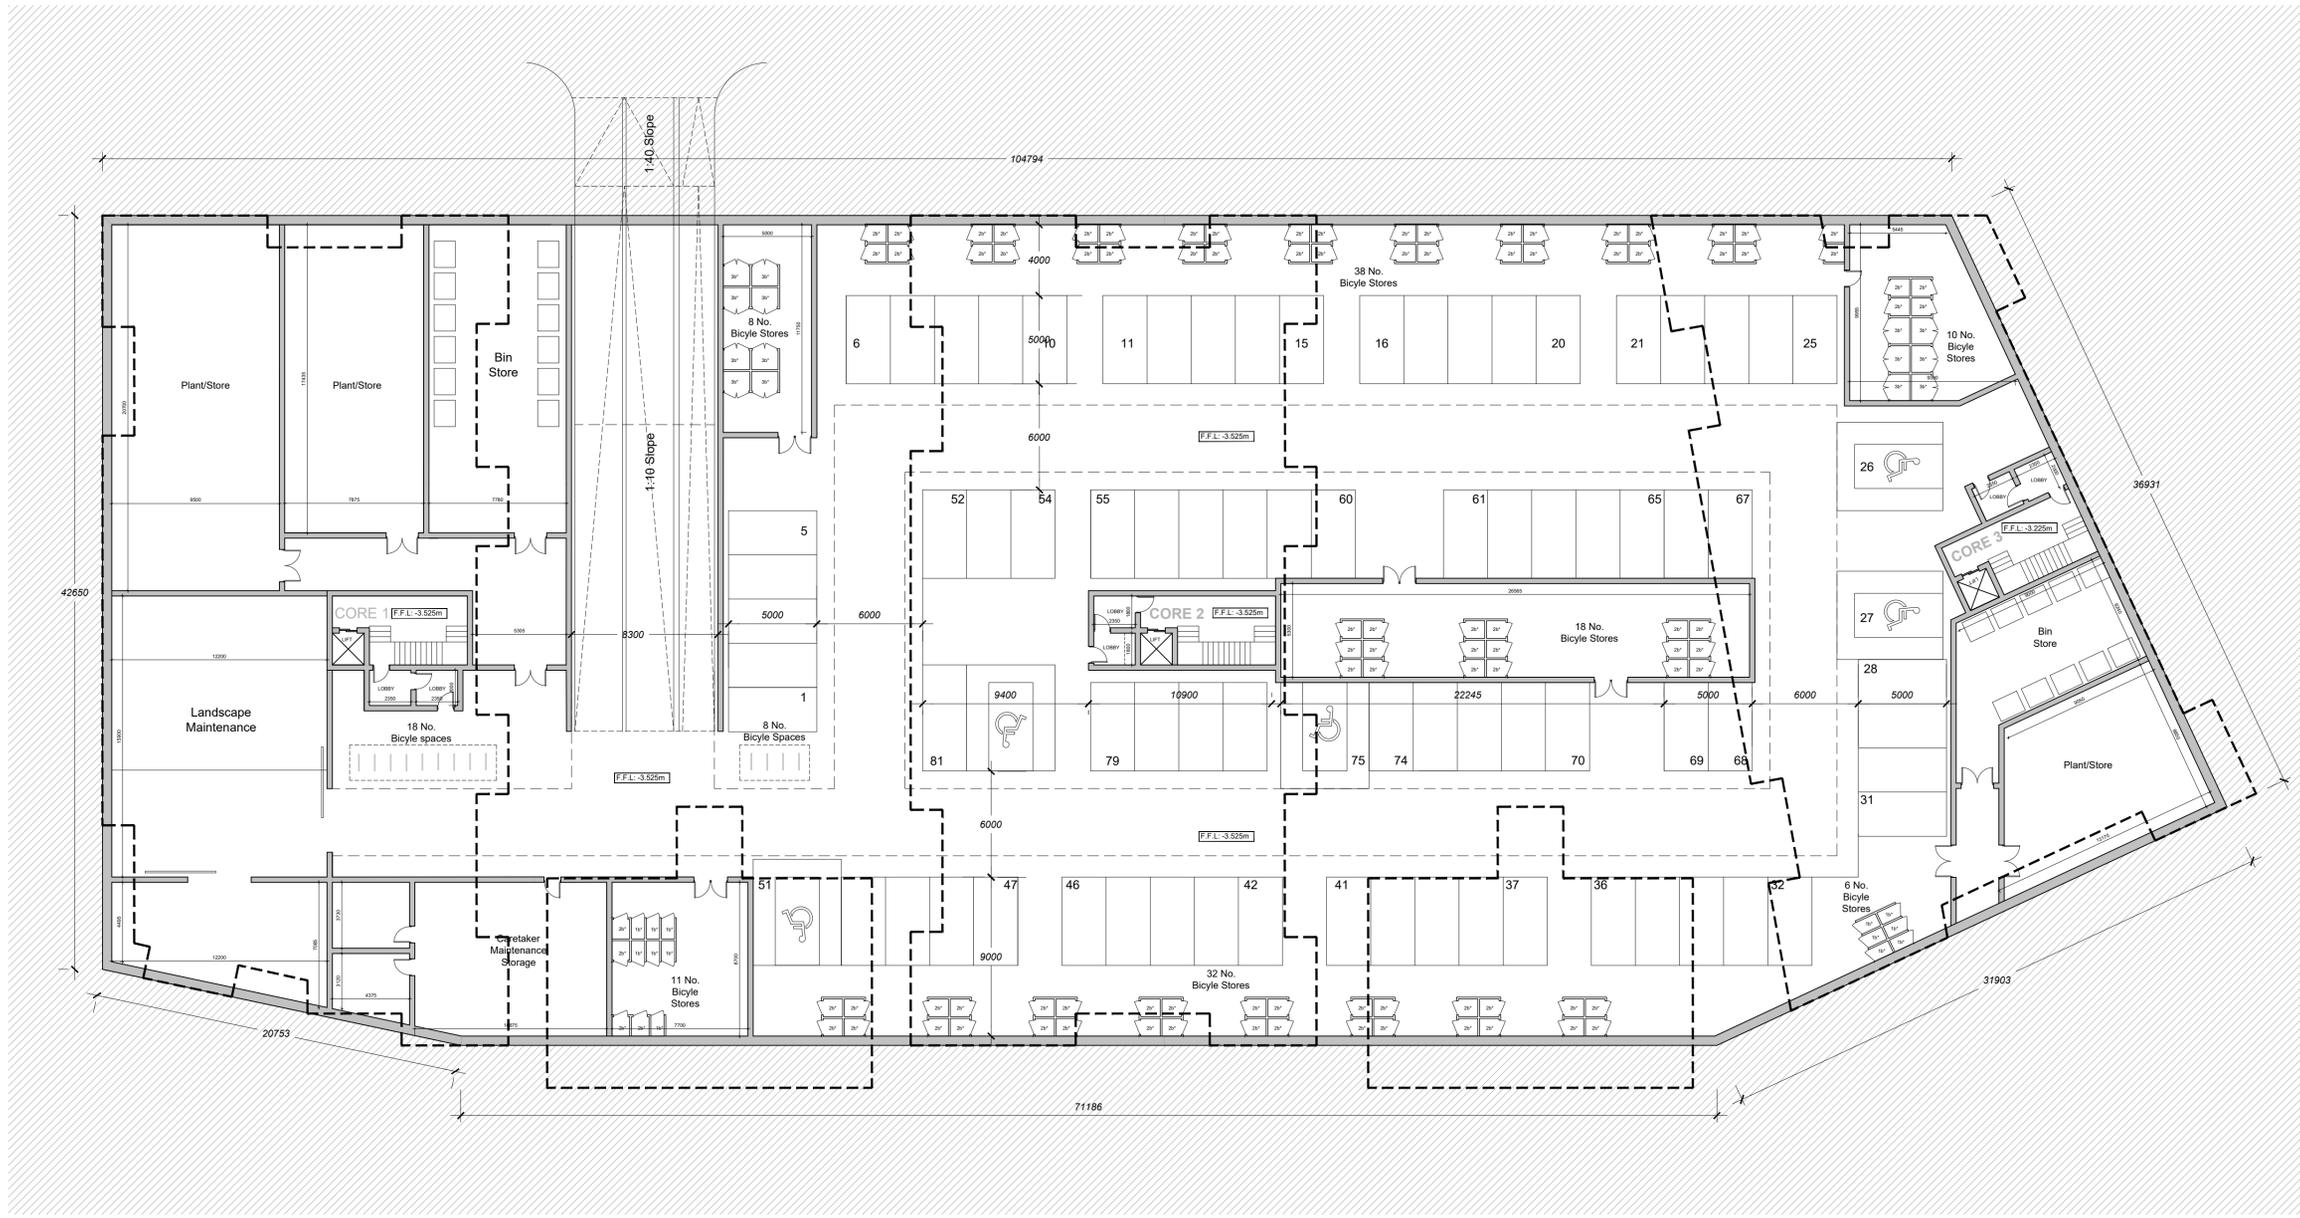

NOTES:
DO NOT SCALE FROM DRAWINGS. WORK TO FIGURED DIMENSIONS ONLY. ARCHITECT TO BE NOTIFIED OF ALL DISCREPANCIES.

NOTE: ALL HEIGHTS TAKEN FROM GROUND FLOOR LEVEL.

PLANNING APPLICATION

REVISIONS		
DATE	DESCRIPTION	No.

	PROJECT TITLE: Taylor's Lane LRD	DATE: Mar'23	DRAWN BY: SB/PK
	DRAWING TITLE: Block B - Basement Plan	SCALE: 1:200@A1	REVISION:
1 Grantham Street, Dublin 8, D08 A9Y9, Ireland. Tel: 01-4788700 Fax: 01-4788711 E-Mail: enq@mcorm.com		JOB NO: 22006	DRAWING NO: PL200