
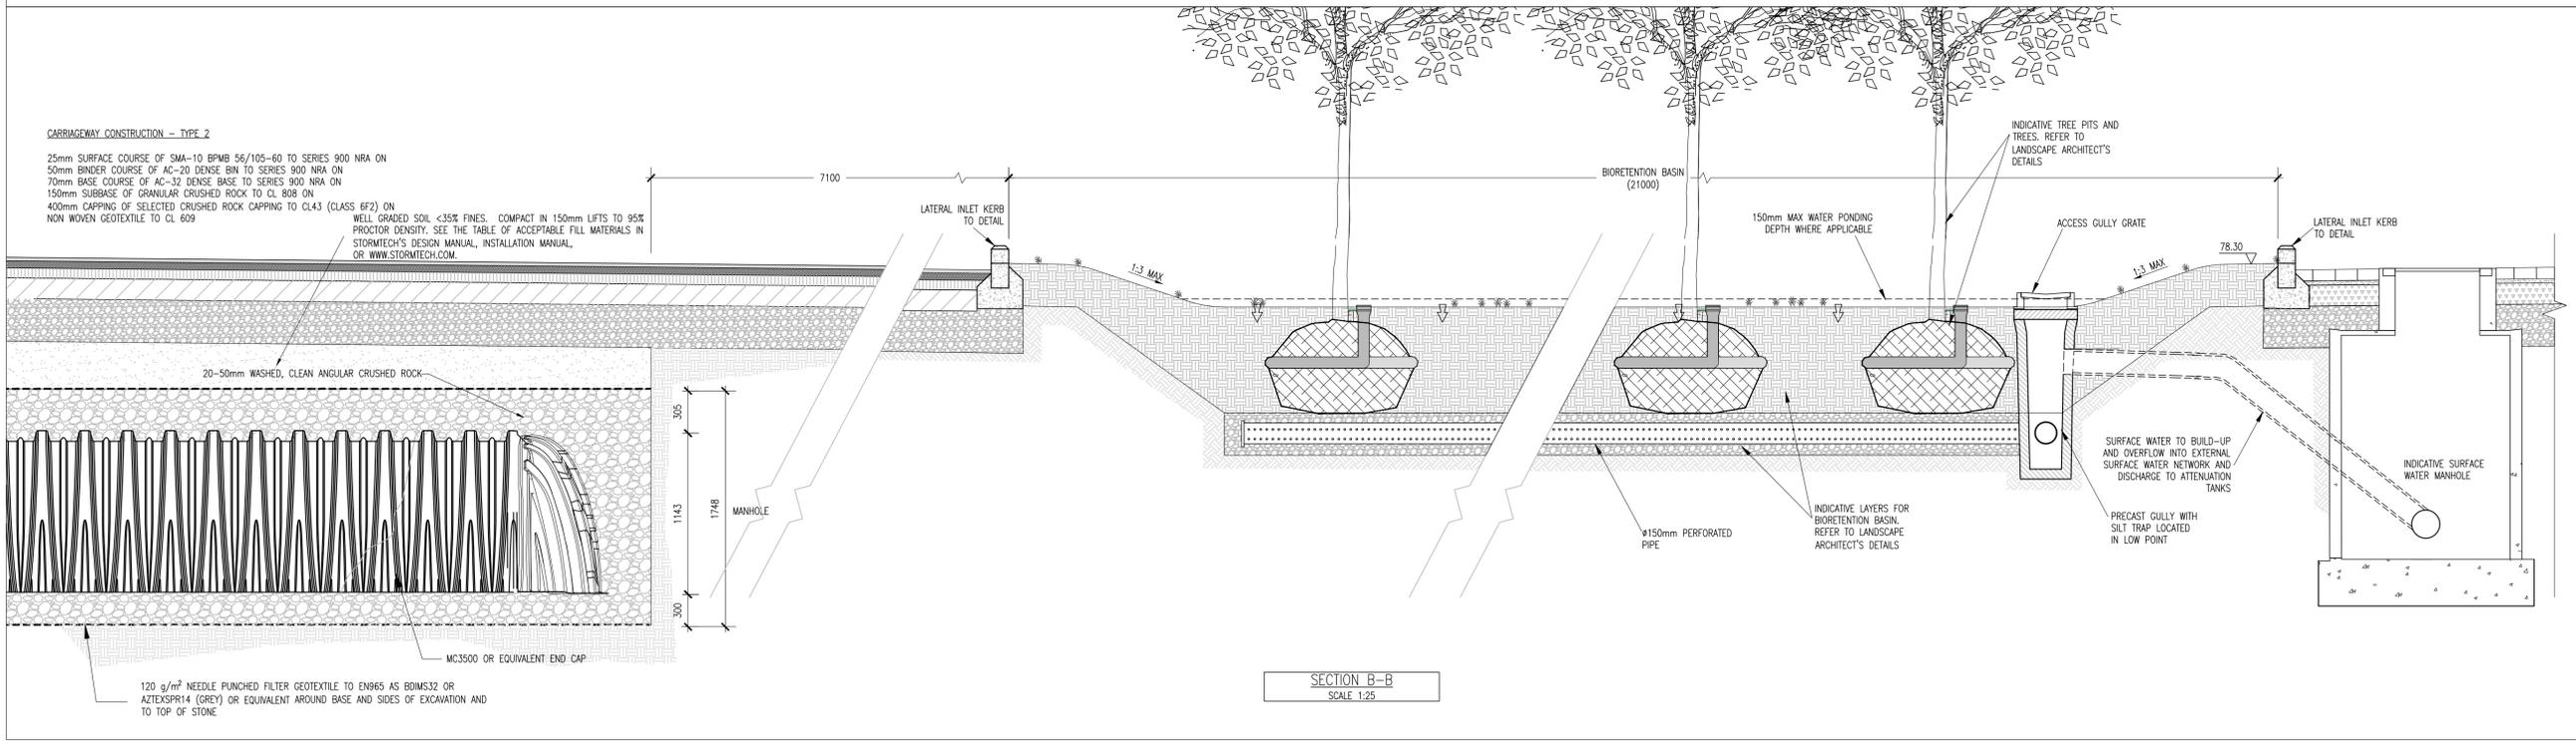


ON ORIGINAL
 0 5 10 20 30 40 50m

© COPYRIGHT OF THIS DRAWING IS RESERVED BY DBFL CONSULTING ENGINEERS. NO PART SHALL BE REPRODUCED OR TRANSMITTED WITHOUT THEIR WRITTEN PERMISSION.

NO CHANGES OF WHATSOEVER NATURE ARE TO BE MADE TO ANY DETAILS SET OUT OR CONTAINED IN ANY DBFL SPECIFICATIONS OR DRAWINGS UNLESS THE EXPRESS CONSENT HAS BEEN OBTAINED IN ADVANCE, IN WRITING, FROM DBFL.

NOTES:

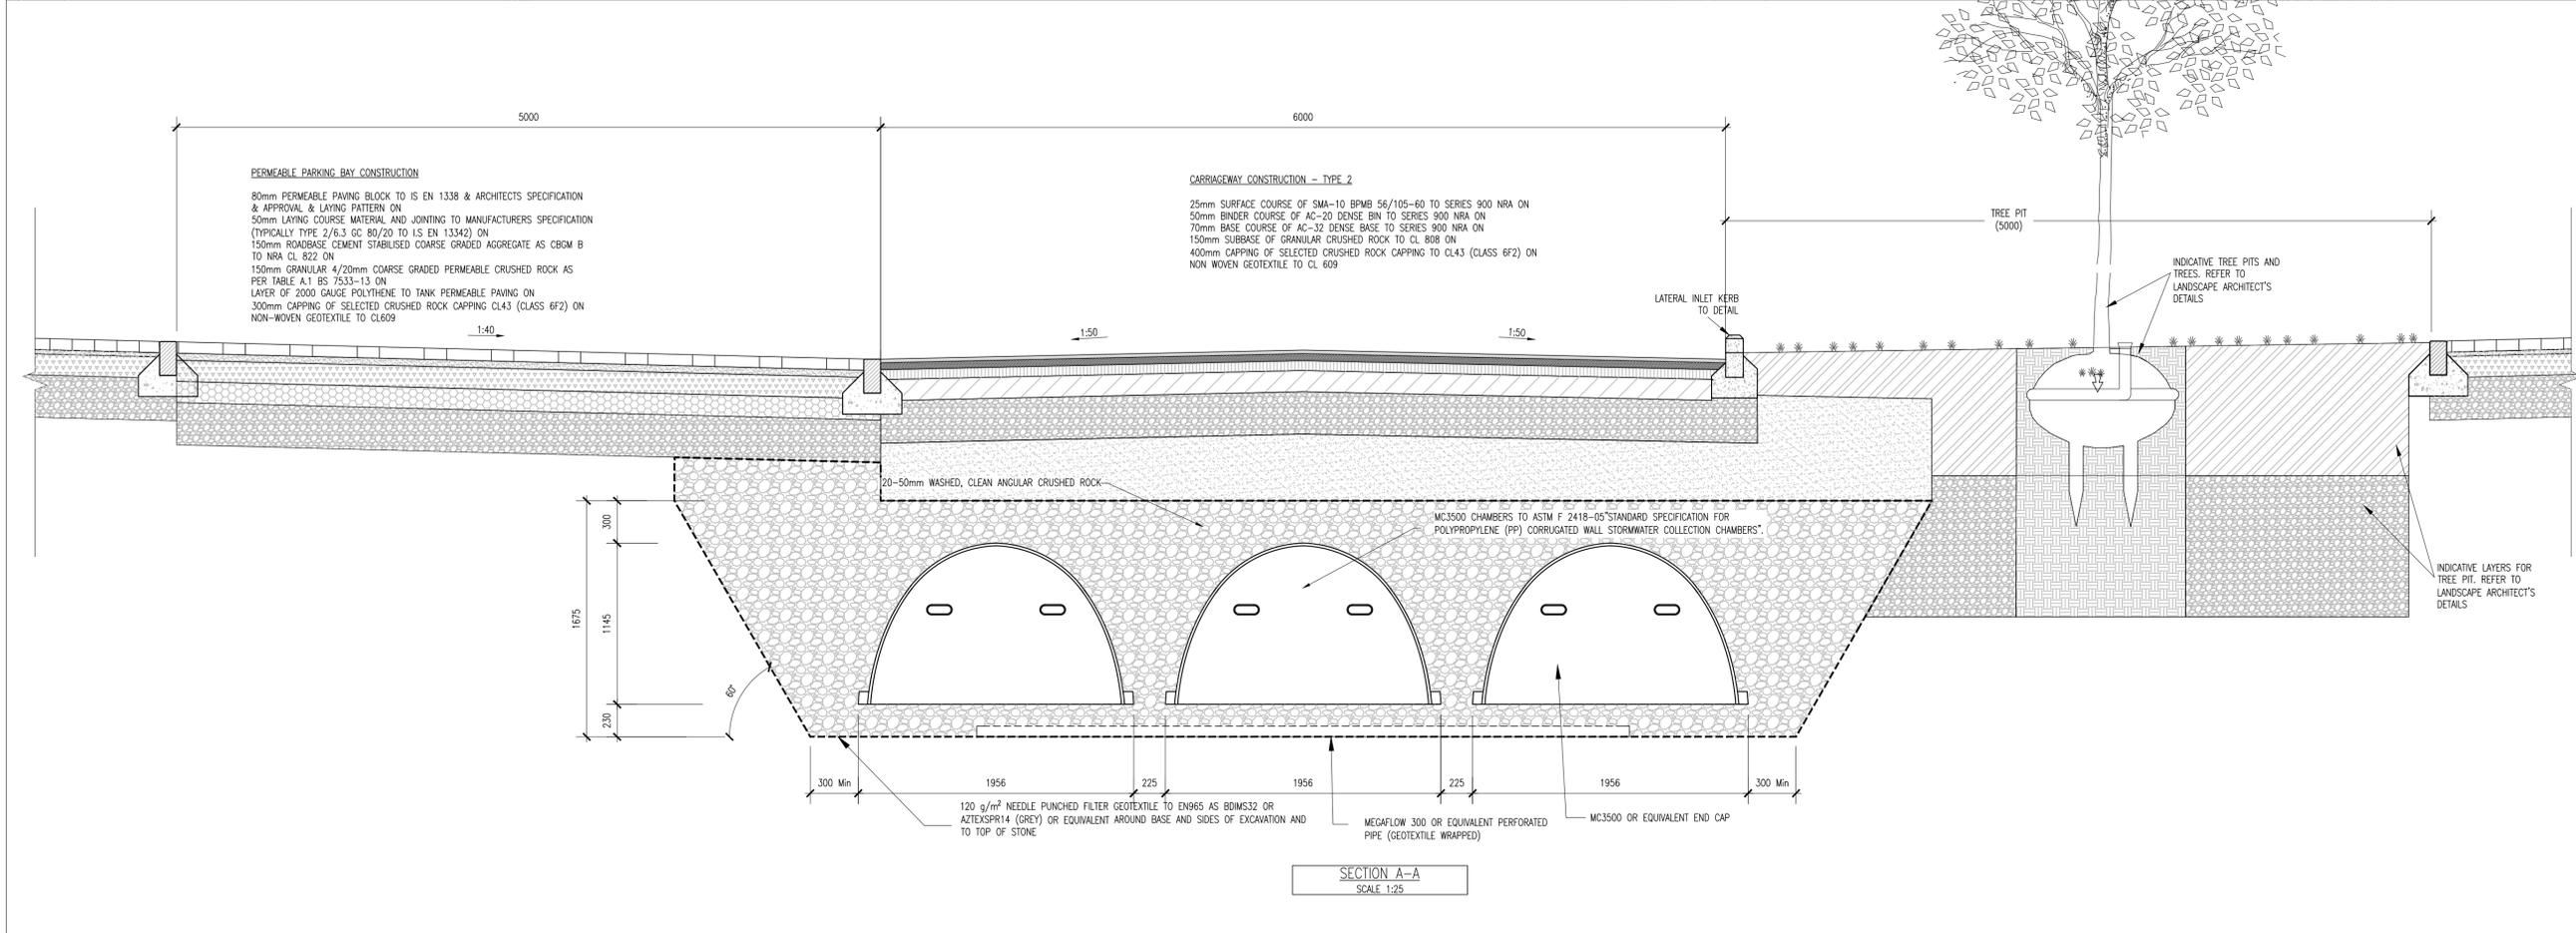

1	29-03-23	ISSUED FOR PLANNING	BS	NJF
0	30-09-22	ISSUED FOR STAGE 2 PRE-PLANNING	BS	NJF
rev	date	description	by	chkd.
STATUS CODES				
purpose	acceptance		BS	NJF
P3 - PLANNING PERMISSION	S - ISSUED		BS	NJF
 DBFL Consulting Engineers Civil, Structural & Transportation Engineering www.dbfl.ie				
DUBLIN OFFICE: Ormond House, Upper Ormond Quay, Dublin 7, D07 W704 PHONE: +353 1 604 4000 CORK OFFICE: 14 South Mall, Cork, T12 CT91 PHONE: +353 21 2024538 WATERFORD OFFICE: Suite 10 The Atrium, Maritime Gate, Canada Street, Waterford, X91 W028 PHONE: +353 51 309 500				
project ref.				
SITE AT TAYLORS LANE, BALLYBODEN, DUBLIN 16				
drawing title				
SURFACE WATER ATTENUATION TANKS & SUDS DETAILS SHEET 1				
client				
SHANNON HOMES DUBLIN UNLIMITED COMPANY				
designed by	author	scale	sheet size	revision
GK	BS	AS SHOWN	A1	
drawing no.				revision
190068-X-91-200-XXX-DR-DBFL-CE-5401				1