
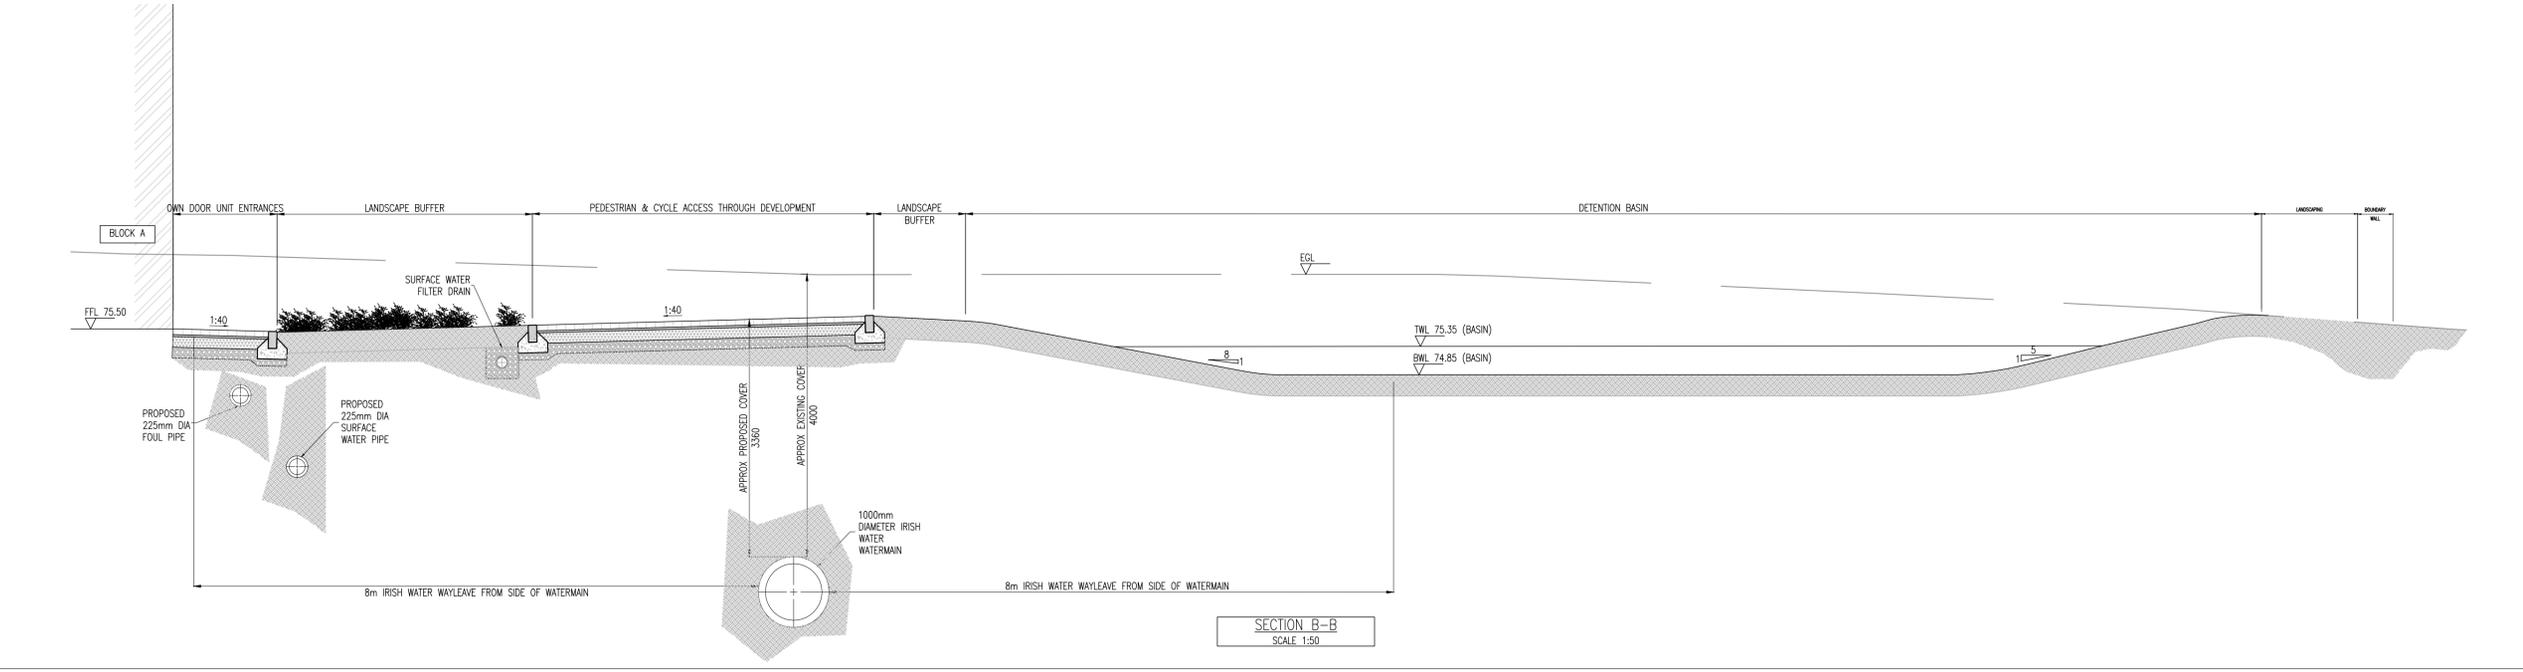


© COPYRIGHT OF THIS DRAWING IS RESERVED BY DBFL CONSULTING ENGINEERS. NO PART SHALL BE REPRODUCED OR TRANSMITTED WITHOUT THEIR WRITTEN PERMISSION.

NO CHANGES OF WHATSOEVER NATURE ARE TO BE MADE TO ANY DETAILS SET OUT OR CONTAINED IN ANY DBFL SPECIFICATIONS OR DRAWINGS UNLESS THE EXPRESS CONSENT HAS BEEN OBTAINED IN ADVANCE, IN WRITING, FROM DBFL.

NOTES:

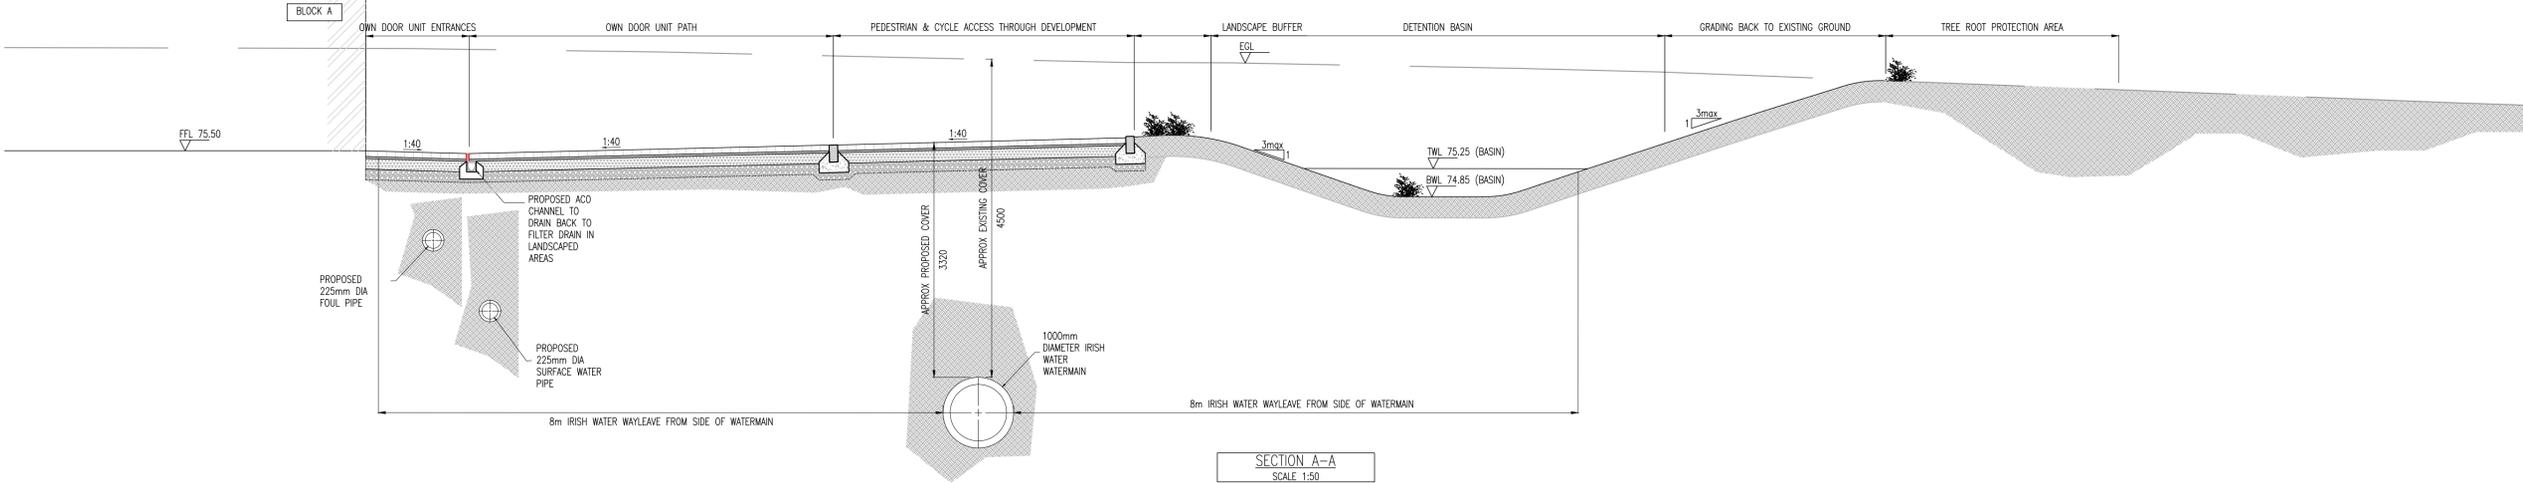

1	29-03-23	ISSUED FOR PLANNING	BS	NJF
0	30-09-22	ISSUED FOR STAGE 2 PRE-PLANNING	BS	NJF
rev	date	description	by	chkd.

STATUS CODES  
 purpose acceptance  
 P3 - PLANNING PERMISSION S - ISSUED



DUBLIN OFFICE: Ormond House, Upper Ormond Quay, Dublin 7, D07 W704  
 PHONE +353 1 450 4000  
 CORK OFFICE: 14 South Mall, Cork, T12 CT91  
 PHONE +353 21 2024538  
 WATERFORD OFFICE: Suite 10 The Arkum, Maritime Gate, Canada Street, Waterford, X91 W028  
 PHONE +353 51 309 500

project ref.  
**SITE AT TAYLORS LANE,  
 BALLYBODEN, DUBLIN 16**

drawing title  
**SURFACE WATER ATTENUATION  
 TANKS & SUDS DETAILS SHEET 3**

client  
**SHANNON HOMES DUBLIN UNLIMITED  
 COMPANY**

designed by	author	scale	sheet size
GK	BS	AS SHOWN	A1
drawing no.	revision		
190068-X-91-Z00-XXX-DR-DBFL-CE-5403	1		