




TYPICAL LONGITUDINAL SECTION THROUGH ON-LINE BIORETENTION AREA - SCHEMATIC LAYOUT
SCALE 1:50

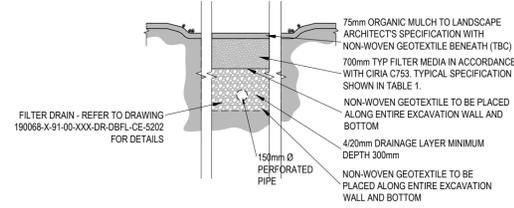


TYPICAL CROSS-SECTION THROUGH ON-LINE BIORETENTION AREA - SCHEMATIC LAYOUT
SCALE 1:50

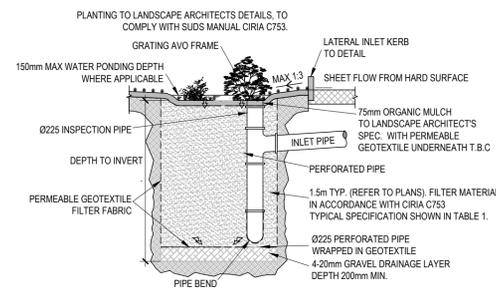

TYPICAL SECTION THROUGH RAINGARDEN - SCHEMATIC LAYOUT
N.T.S.

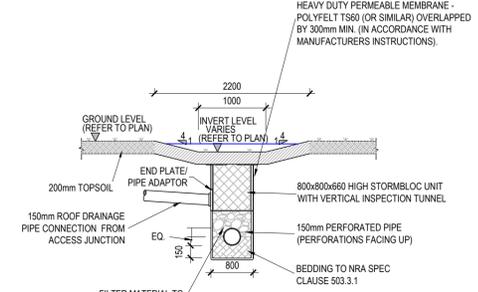

TYPICAL SECTION THROUGH BIO SWALE
N.T.S.

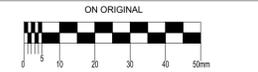

© COPYRIGHT OF THIS DRAWING IS RESERVED BY DBFL CONSULTING ENGINEERS. NO PART SHALL BE REPRODUCED OR TRANSMITTED WITHOUT THEIR WRITTEN PERMISSION.


NO CHANGES OF WHATSOEVER NATURE ARE TO BE MADE TO ANY DETAILS SET OUT OR CONTAINED IN ANY DBFL SPECIFICATIONS OR DRAWINGS UNLESS THE EXPRESS CONSENT HAS BEEN OBTAINED IN ADVANCE, IN WRITING, FROM DBFL.

NOTES:


DETAIL 2A

DETAIL 2B

DETAIL 2C

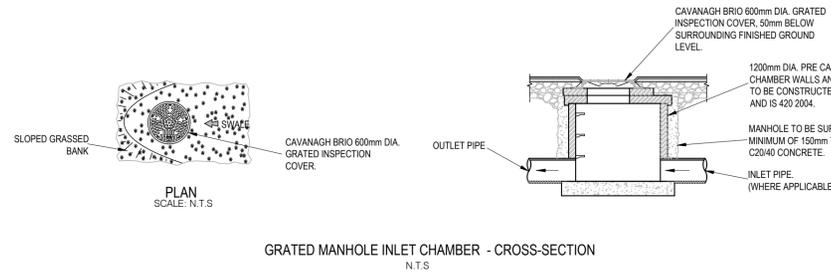


GRADED MANHOLE INLET CHAMBER - CROSS-SECTION
N.T.S.

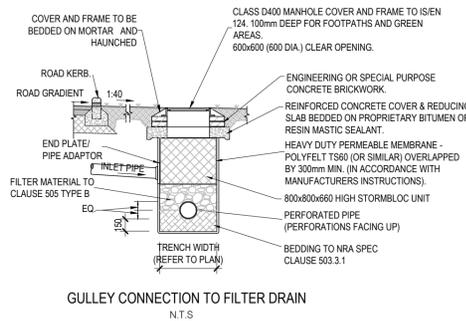

GULLEY CONNECTION TO FILTER DRAIN
N.T.S.

DETAIL 2D

DETAIL 2E

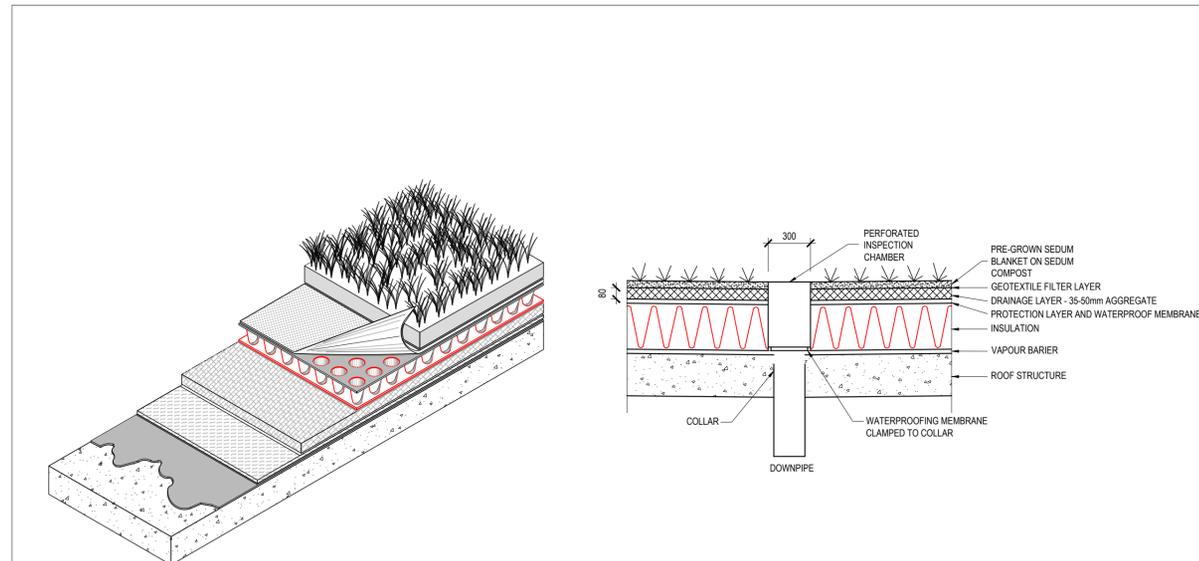

GREEN ROOF SCHEMATIC
N.T.S.

TYPICAL SECTION THROUGH GREEN ROOF
SCALE 1:25

DETAIL 2F

1	29-03-23	ISSUED FOR PLANNING	BS	NJF
0	30-09-22	ISSUED FOR STAGE 2 PRE-PLANNING	BS	NJF
rev	date	description	by	chkd.

STATUS CODES	
purpose	acceptance
P3 - PLANNING PERMISSION	S - ISSUED

DBFL Consulting Engineers
Civil, Structural & Transportation Engineering
www.dbfl.ie

DUBLIN OFFICE: Ormond House, Upper Ormond Quay, Dublin 7, D07 W704
PHONE +353 1 450 4000
CORK OFFICE: 14 South Mall, Cork, T12 CT91
PHONE +353 21 2024538
WATERFORD OFFICE: Suite 10 The Atrium, Maritime Gate, Canada Street, Waterford, X91 W028
PHONE +353 51 309 500

project ref.
SITE AT TAYLORS LANE, BALLYBODEN, DUBLIN 16

drawing title
SURFACE WATER ATTENUATION TANKS & SUDS DETAILS SHEET 4

client
SHANNON HOMES DUBLIN UNLIMITED COMPANY

designed by	author	scale	sheet size
GK	BS	AS SHOWN	A1
drawing no.	revision		
190068-X-91-Z00-XXX-DR-DBFL-CE-5404	1		