


- 01** Proposed Pedestrian Pier
- 02** Existing Bowtop Rail 1.2m
- 03** Existing Granite wall 1m

Detail 01: Existing wall and bow top rail with proposed piers to demarcate new entrances.  
 Distance between piers to align with width of pedestrian path.  
 Scale:1:20




Detail 01: Image of Existing Granite wall with bow top rail finish.  
 To be retained.

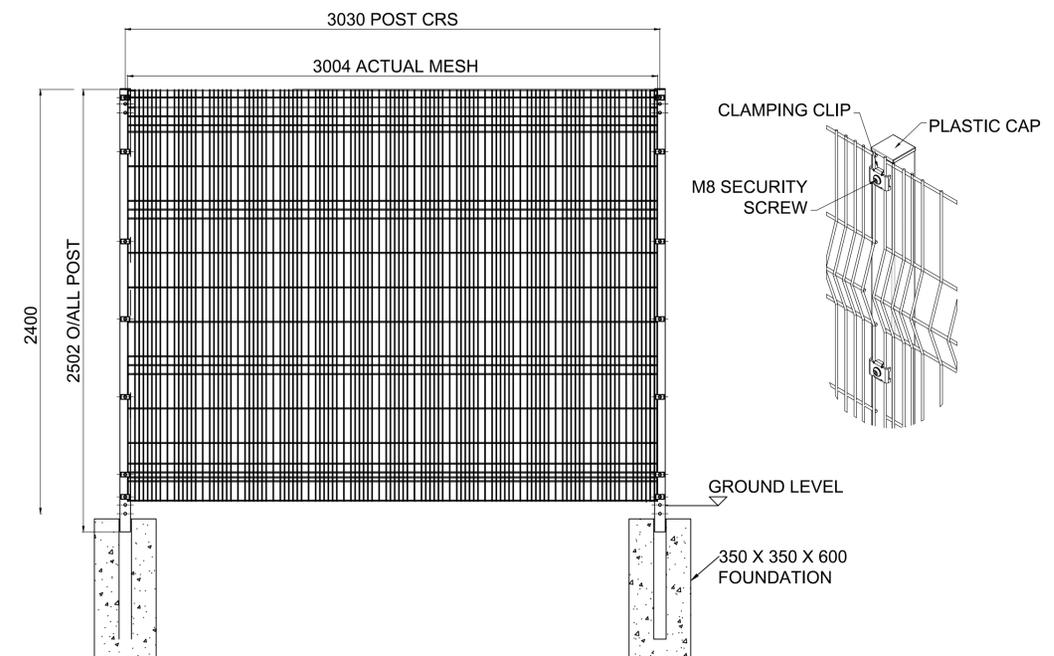

Detail 02: Black Paladin fence 2.4m tall.  
 Scale:1:20

Rev.	Date	Note
00	0000-00-00	00

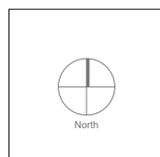

Refer to Drawing BP-01-PP for Boundary Locations.

Doyle & O'Troithigh  
 Landscape  
 Architecture

Project Name	Taylor's Lane LRD	Drawing Name	Boundary Details, 1/2
Status	Planning	Drawing No	BD-01-PP
Project No	19-039	Revision No	00
Scale	1:20	Drawn By	J.L.
Date	21/03/2023	Checked By	DOT
Linda Doyle Director +353 (0)87 267 4196 linda@doyle-otroithigh.com	Dairín O'Troithigh Director +353 (0)85 300 3499 dairin@doyle-otroithigh.com	Office Address Pembroke House 28-31 Upper Pembroke St Dublin 2	Contact mar@doyle-otroithigh.com +353 (0)1 608 7762