


Detail 03: Proposed granite stone faces wall and railing.
 Distance between piers to align with width of entrances
 Scale 1:20

- 01 Proposed granite pier
- 02 12 x 50mm Intermediate verticals of mild steel flat bars
- 03 Granite Capping on Wall
- 04 Granite facing to blockwork wall
- 05 Plan view of pier capping

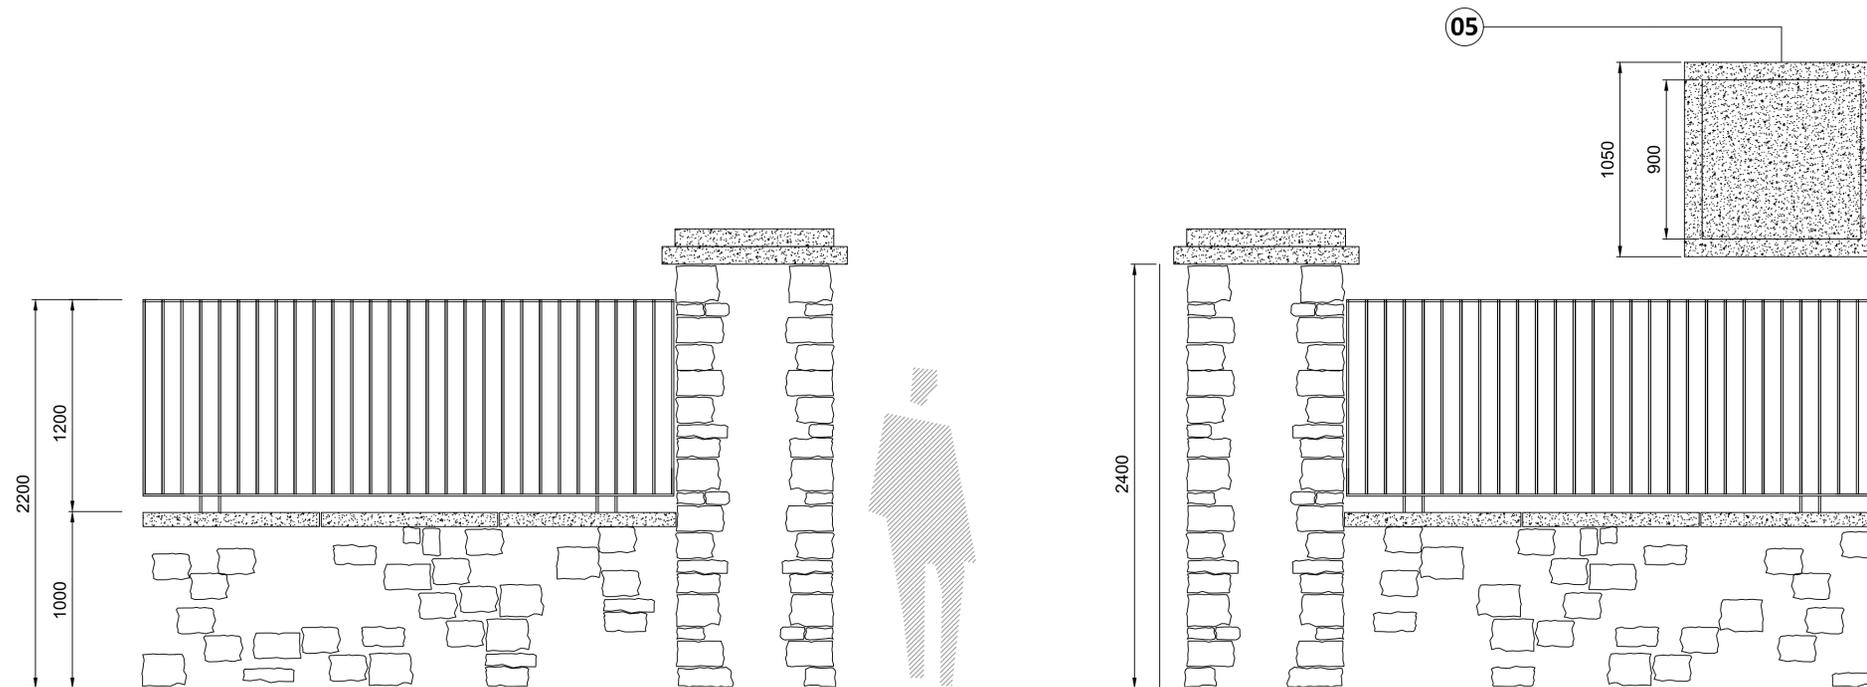


Detail 03: Proposed pedestrian access.
 Distance between piers to align with width of entrances
 Scale 1:20



Detail 04: Existing stone wall, railings and piers at curved entrance zone.
 All to be retained.

Rev.	Date	Note
00	0000-00-00	00

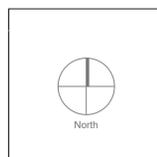

Refer to Drawing BP-01-PP for Boundary Locations.

Doyle &
O'Troigh
Landscape
Architecture

Project Name Taylors Lane LRD Drawing Name Boundary Details. 2/2

Status Planning Drawing No BD-02-PP

Project No 19-039 Revision No 00

Scale 1:20 Drawn By J.L.

Date 21/03/2023 Checked By D'OT

Linda Doyle Director +353 (0)87 287 4196 linda@doyle-crotrigh.com

Dathi O'Troigh Director +353 (0)86 300 3499 dathi@doyle-crotrigh.com

Office Address Pentonike House 28-29 Upper Pentonike St Dublin 2 Contact mail@doyle-crotrigh.com +353 (0)1 408 7792