



D 01 LD-05-PP: Topsoil Details


D 05 LD-05-PP: Typical Planter

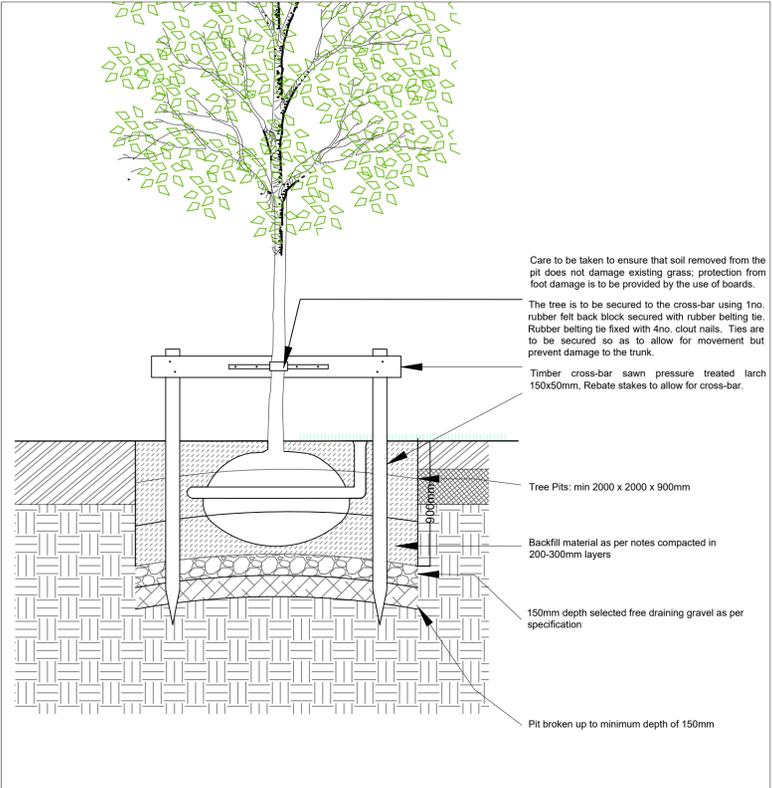



D 02 LD-05-PP: Tree Planting in Open Space

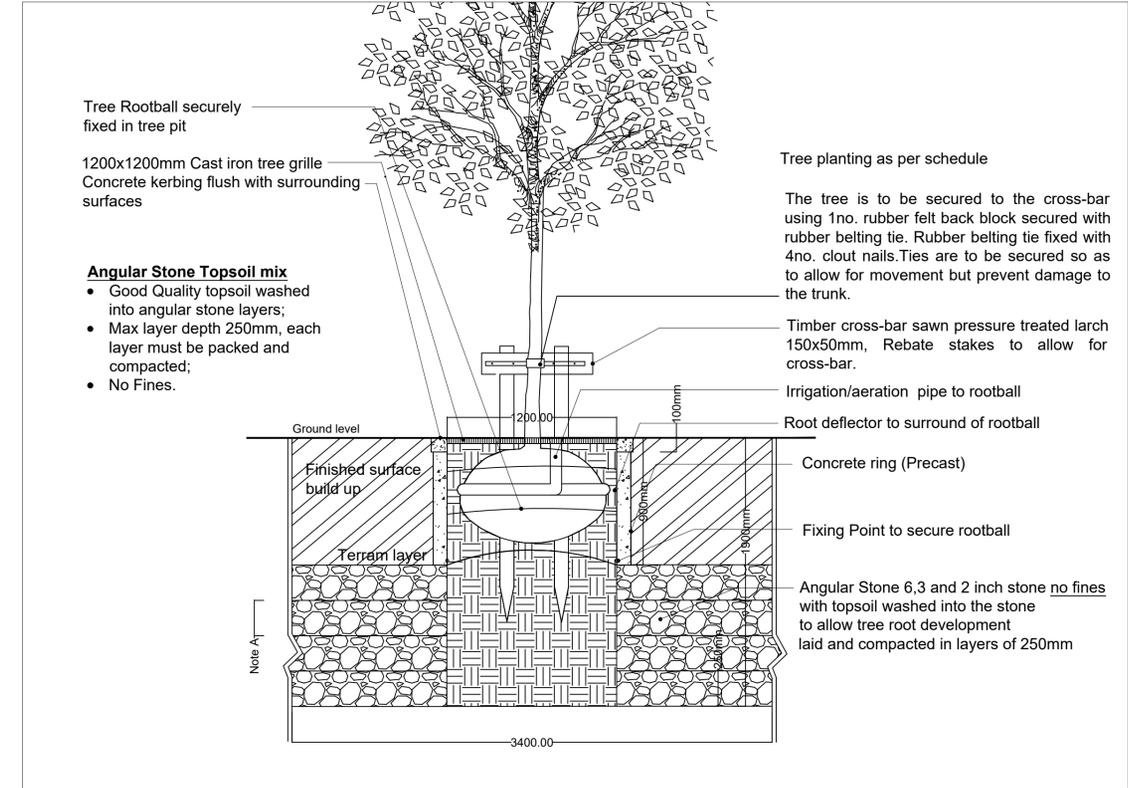

D 03 LD-05-PP: Typical Constructed Tree Pit

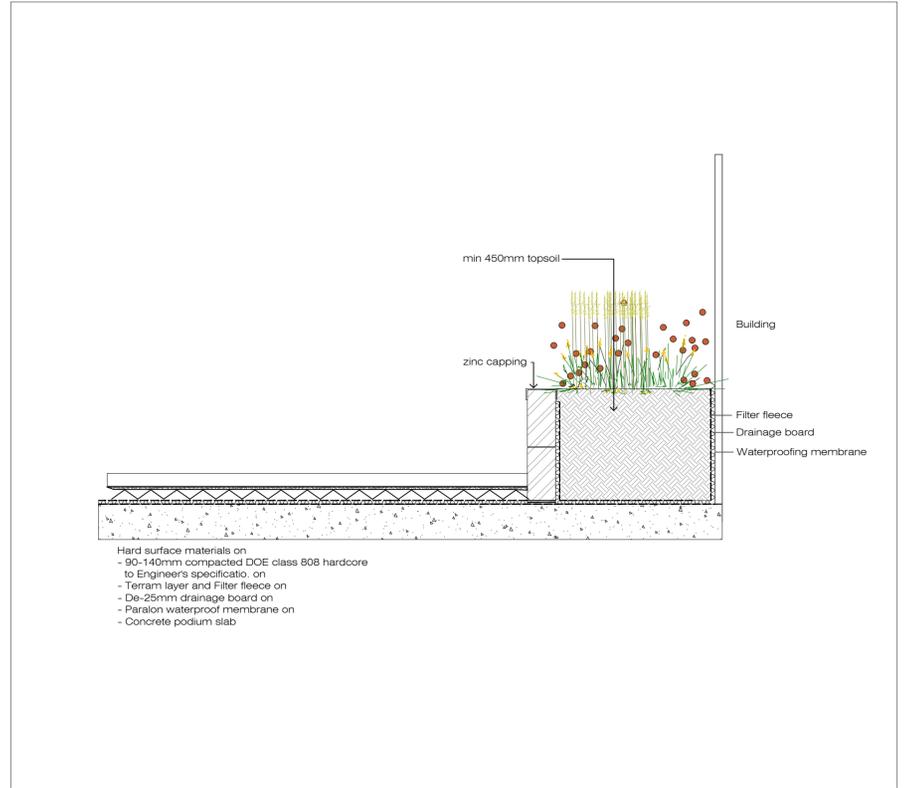


D 06 LD-05-PP: Typical Built Planter

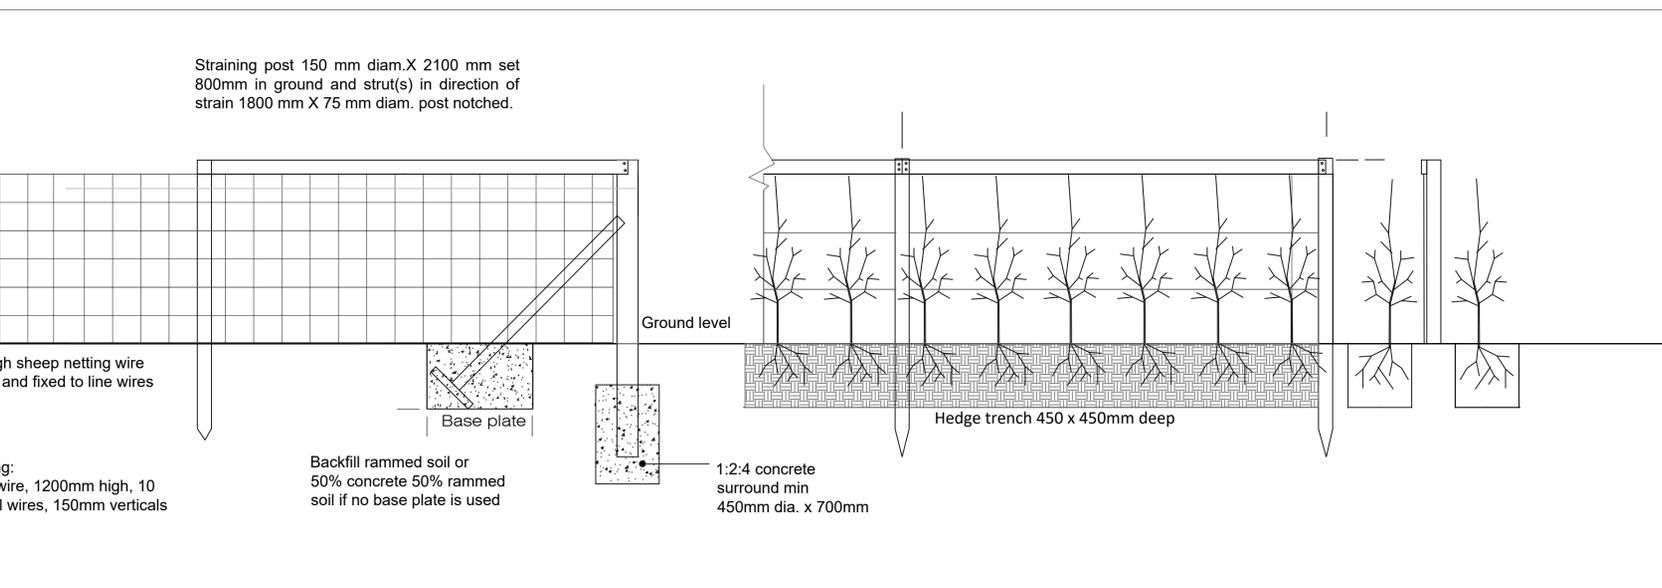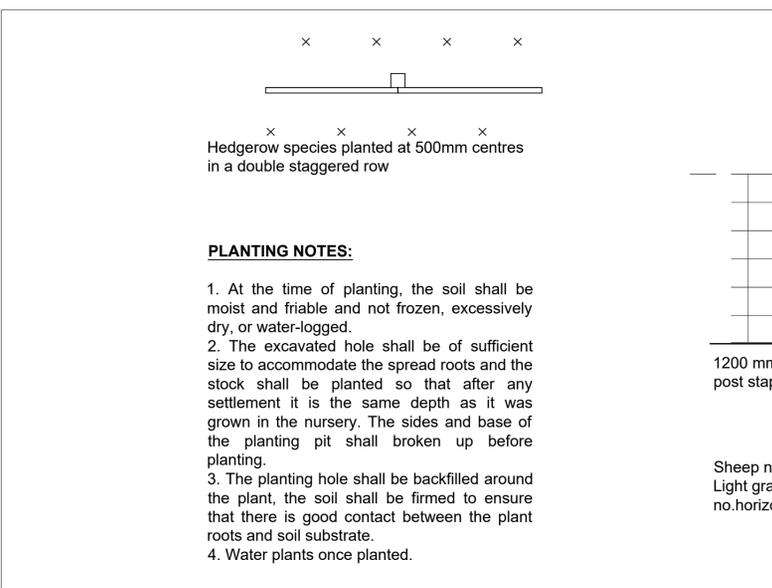

D 04 LD-05-PP: Hedgerow Planting

Rev.	Date	Note
00	0000-00-00	00

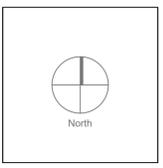

General Notes

Doyle & O'Troithigh Architecture

Project Name: Taylor's Lane Residential scheme Ballyboden, Dublin

Project No: 19-039

Scale: 1:25

Date: 14/03/2023

Director: Linda Doyle

Director: Deith O'Troithigh

Office Address: Pembroke House 28-29 Upper Pembroke St Dublin 2

Contact: mail@doyle-otroithigh.com +353 (0)1 608 7782

Drawing Name: Landscape Details 05

Drawing No: LD-05-PP

Revision No: 00

Drawn By: J.A.

Checked By: D'OT