


D 03 LD-10-PP: Covered bicycle shelter.
FalcoSpan cycle shelter series - or similar and approved

<https://www.falco.co.uk/products/shelters-canopies-and-walkways/cycle-shelters/falcospan-cycle-shelter.html>


D 01 LD-10-PP: Timber post and rail fence. Scale @1:20

Note : All Metal work to be Plasgalv polyester powder coated
to BS 1722-16:2009 in colour to match window frames
Posts and rails to be erected plumb to requirements of BS 1722-9:2009

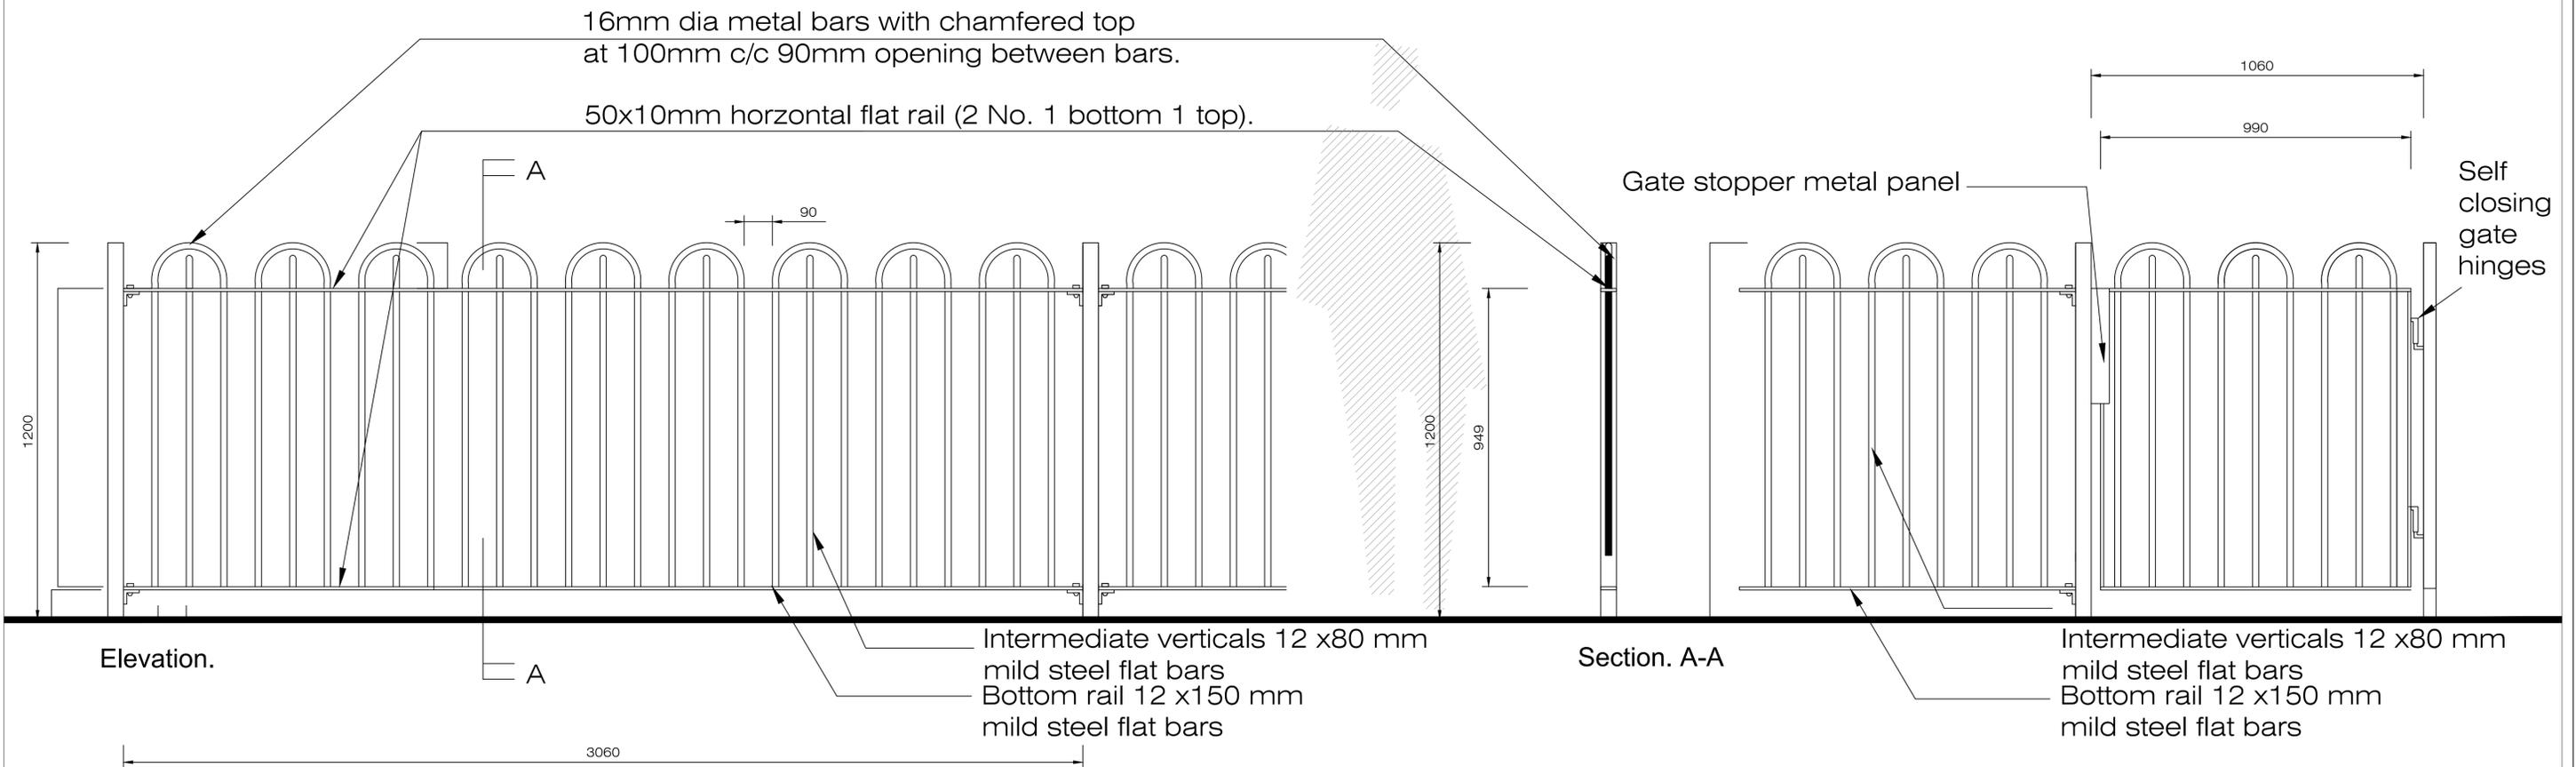

D 02 LD-10-PP: Bowtop rail Scale @1:10

Rev.	Date	Note
00	0000-00-00	00

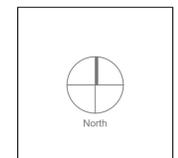

General Notes

Doyle & O'Troigh
Landscape Architecture

Project Name	Taylor's Lane Residential scheme Ballyboden, Dublin	Drawing Name	Landscape Details 10
Status	Planning	Drawing No	LD-10-PP
Project No	19-039	Revision No	00
Scale	As shown	Drawn By	J.A.
Date	14/03/2023	Checked By	DOT

Linda Doyle
Director
+353 (0)87 267 4186
linda@doyle-otroigh.com

Deith O'Troigh
Director
+353 (0)86 303 3499
deith@doyle-otroigh.com

Office Address
Pembroke House
28-29 Upper Pembroke St
Dublin 2

Contact
mail@doyle-otroigh.com
+353 (0)1 608 7782