


SECTION A-A'

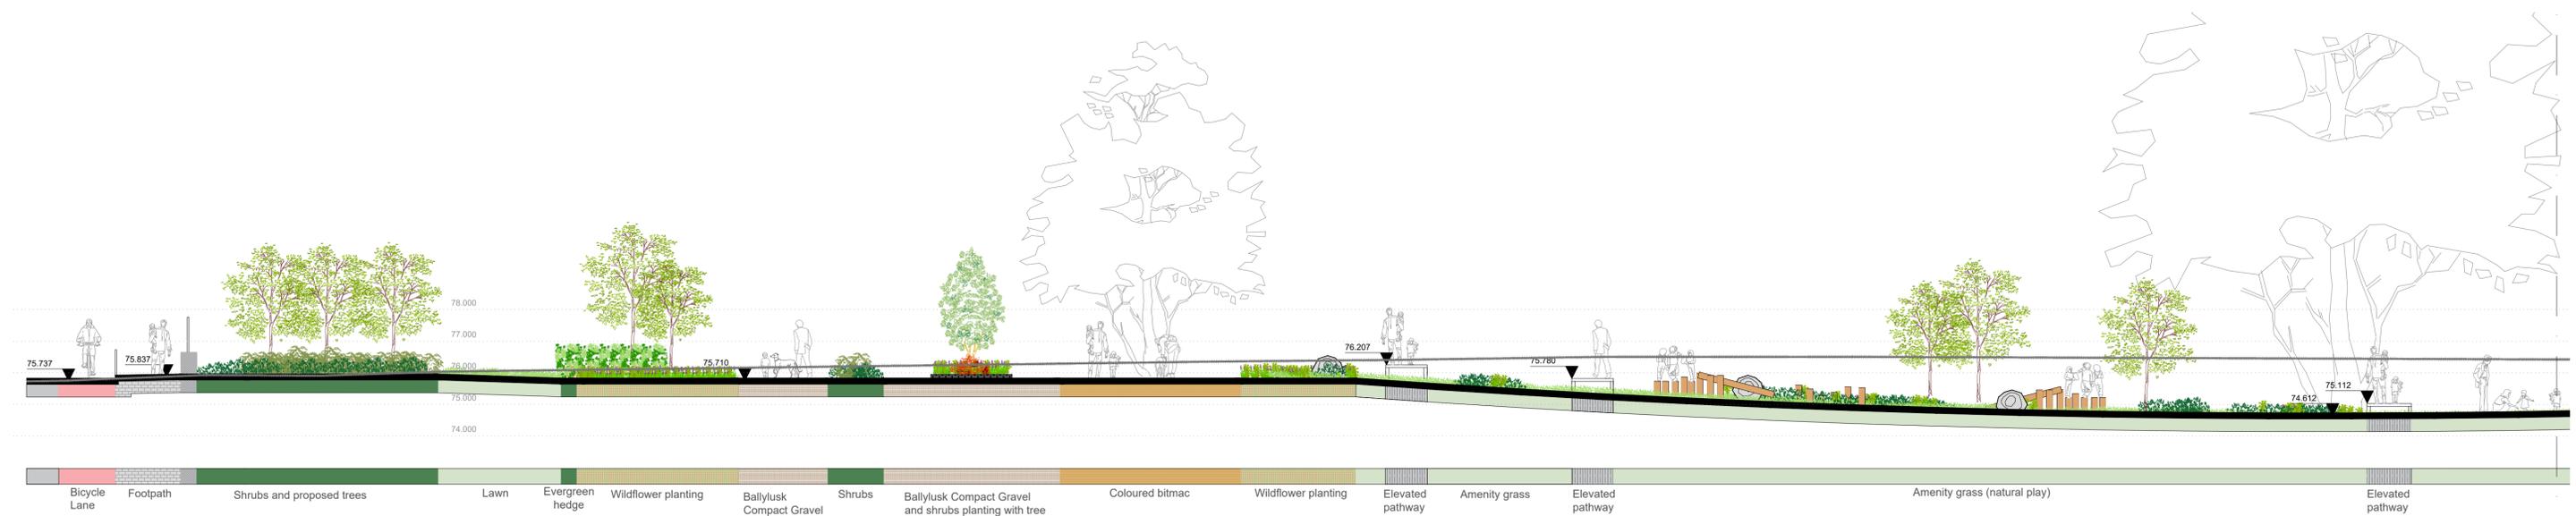


SECTION B-B'



SECTION B-B' (Cont.)

Rev.	Date	Note
00	0000-00-00	00

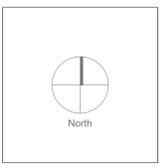

General Notes

Doyle & O'Troigh
Landscape Architecture

Project Name Taylor's Lane Residential scheme Ballyboden, Dublin	Drawing Name Landscape Sections 01
Status Planning	Drawing No LS-01-PP
Project No 19-039	Revision No 00
Scale 1:100	Drawn By JA
Date 14/03/2023	Checked By DOT

Linda Doyle Director +353 (0)87 267 4186 linda@doyle-otroigh.com
Deirdre O'Troigh Director +353 (0)86 303 3499 doth@doyle-otroigh.com
Office Address Pembroke House 28-29 Upper Pembroke St Dublin 2
Contact mail@doyle-otroigh.com +353 (0)1 608 7782