




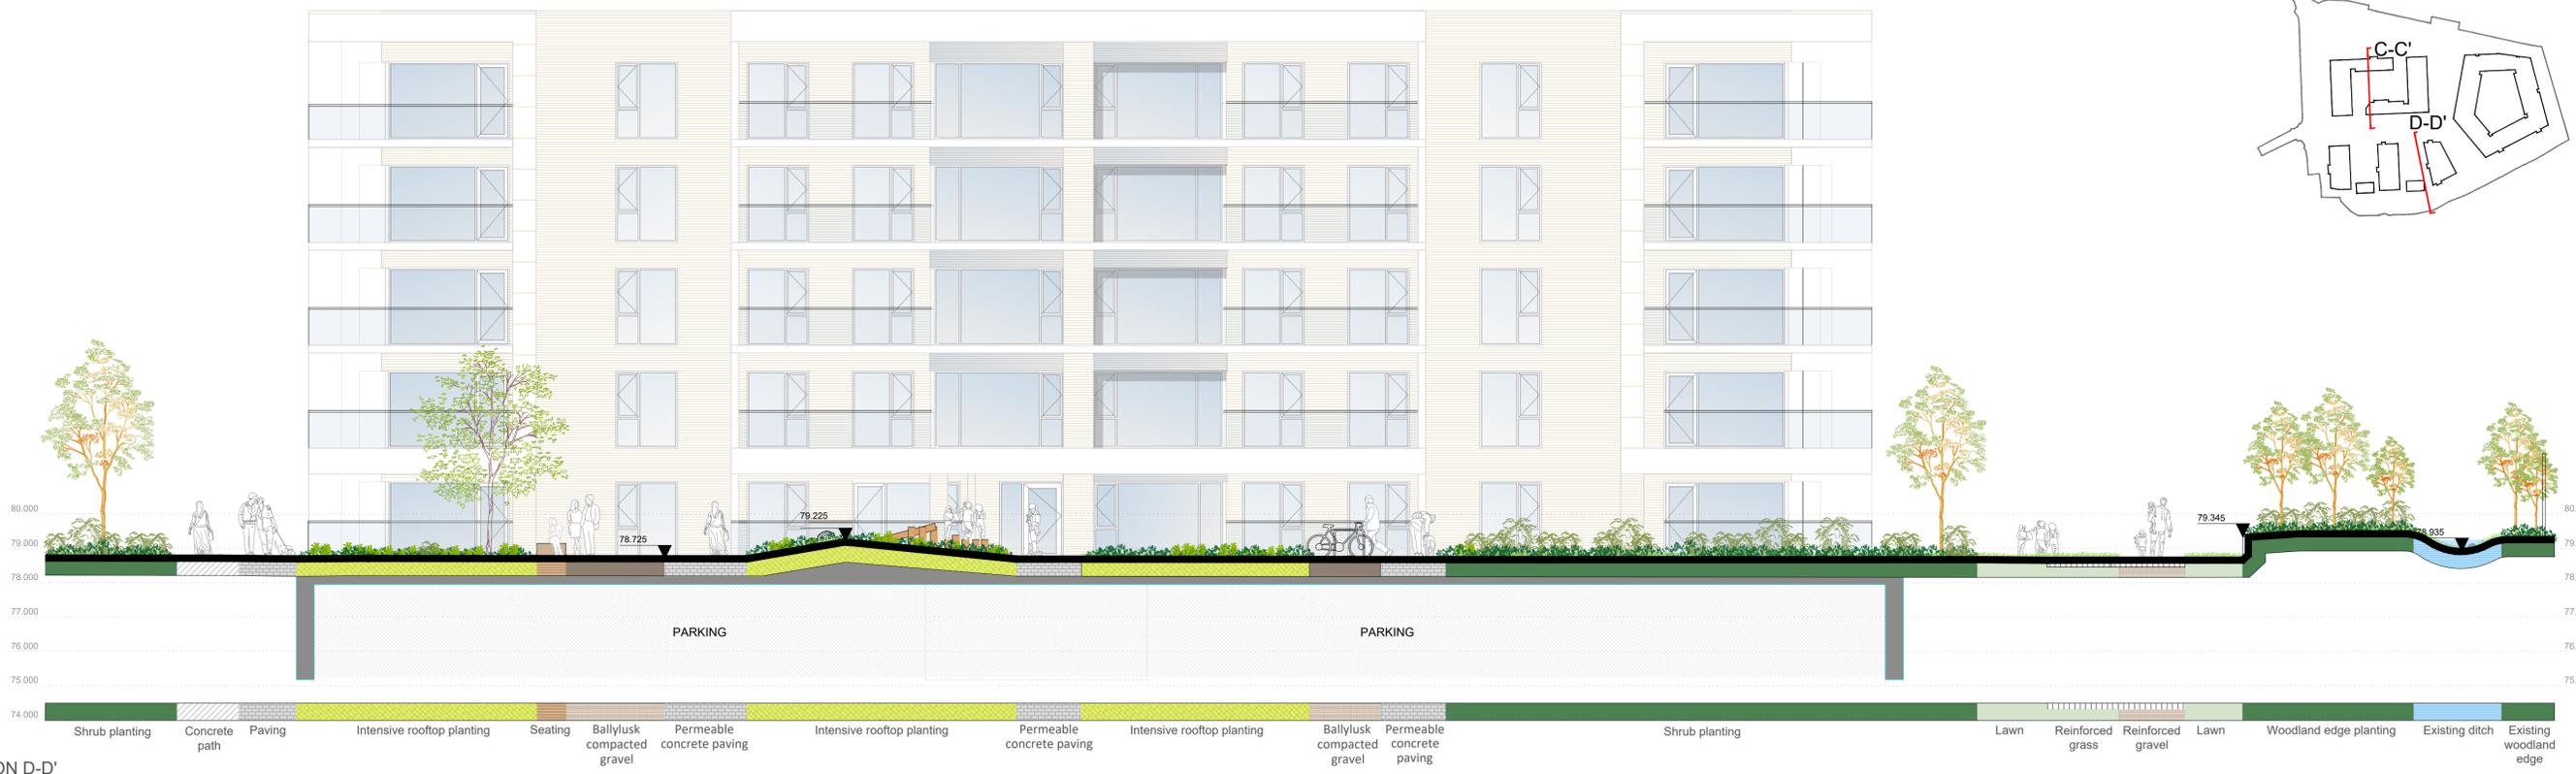


SECTION C-C'

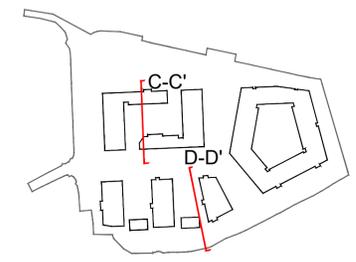

SECTION D-D'

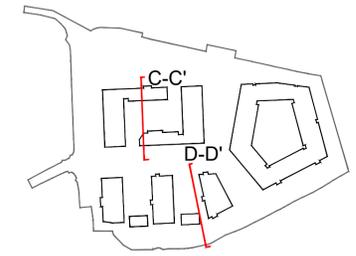

Rev.	Date	Note
00	0000-00-00	00

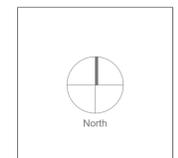

General Notes

**Doyle & O'Troithigh**  
Landscape Architecture

Project Name: Taylor's Lane Residential scheme, Ballyboden, Dublin  
 Status: Planning  
 Project No: 19-039  
 Scale: 1:100  
 Date: 14/03/2023

Drawing Name: Landscape Sections 02  
 Drawing No: LS-02-PP  
 Revision No: 00  
 Drawn By: J.A.  
 Checked By: D'OT

Linda Doyle, Director  
 Deith O'Troithigh, Director

Office Address: Pembroke House, 28-29 Upper Pembroke St, Dublin 2  
 Contact: mail@doyle-otroithigh.com, +353 (0)1 608 7782