






SECTION E-E'

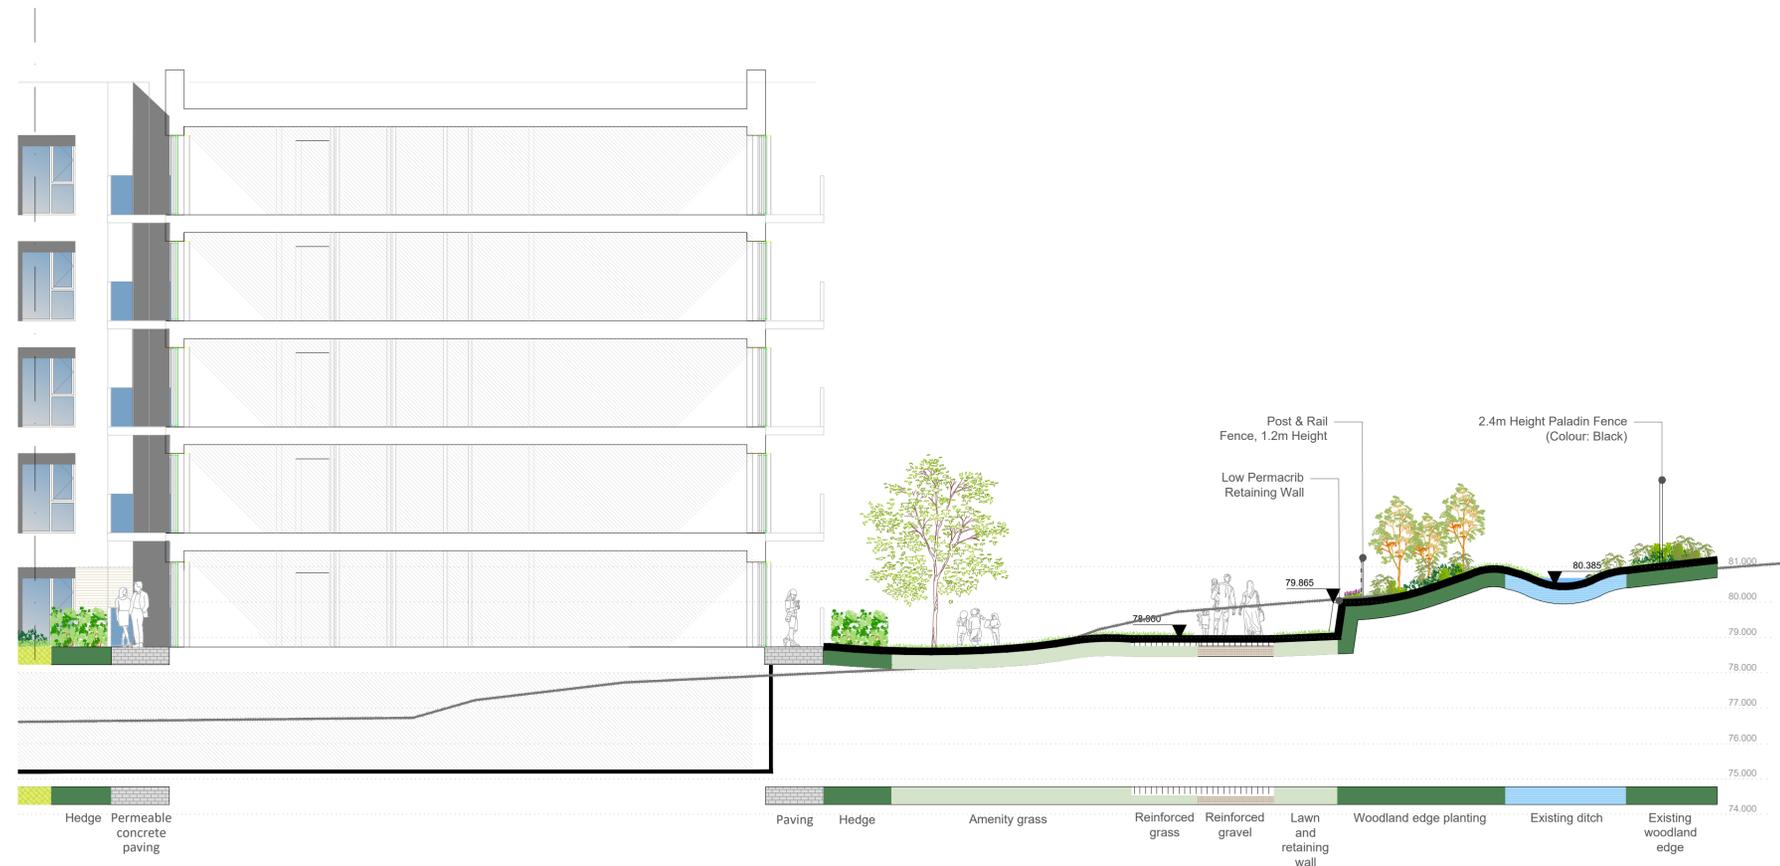

SECTION E-E' (Cont.)

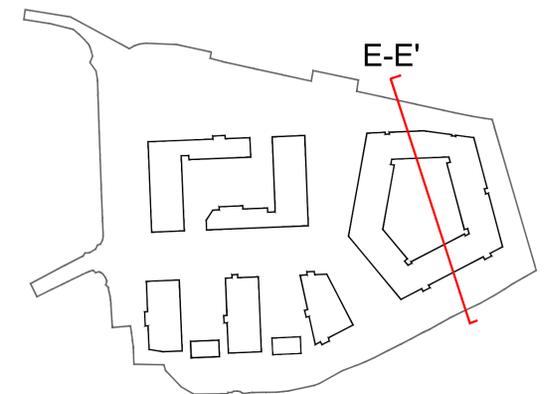

Rev.	Date	Note
00	0000-00-00	00

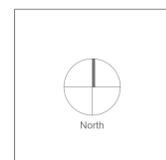

General Notes

**Doyle & O'Troithigh**  
Landscape Architecture

Project Name: Taylor's Lane Residential scheme Ballyboden, Dublin  
 Status: Planning  
 Project No: 19-039  
 Scale: 1:100  
 Date: 14/03/2023

Drawing Name: Landscape Sections 03  
 Drawing No: LS-03-PP  
 Revision No: 00  
 Drawn By: J.A.  
 Checked By: D'OT

Linda Doyle  
Director  
+353 (0)87 267 4186  
linda@doyle-otroithigh.com

Deith O'Troithigh  
Director  
+353 (0)86 303 3499  
deith@doyle-otroithigh.com

Office Address  
Pembroke House  
28-29 Upper Pembroke St  
Dublin 2

Contact  
mail@doyle-otroithigh.com  
+353 (0)1 606 7762