



SECTION F-F'

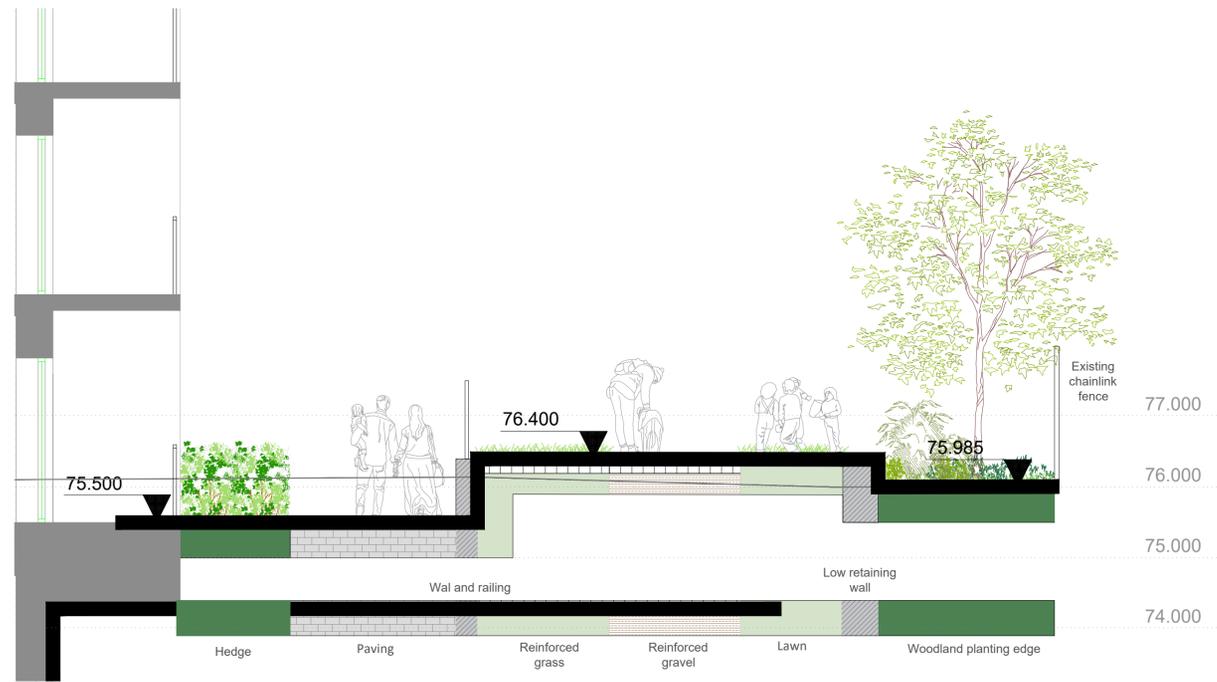


SECTION G-G'

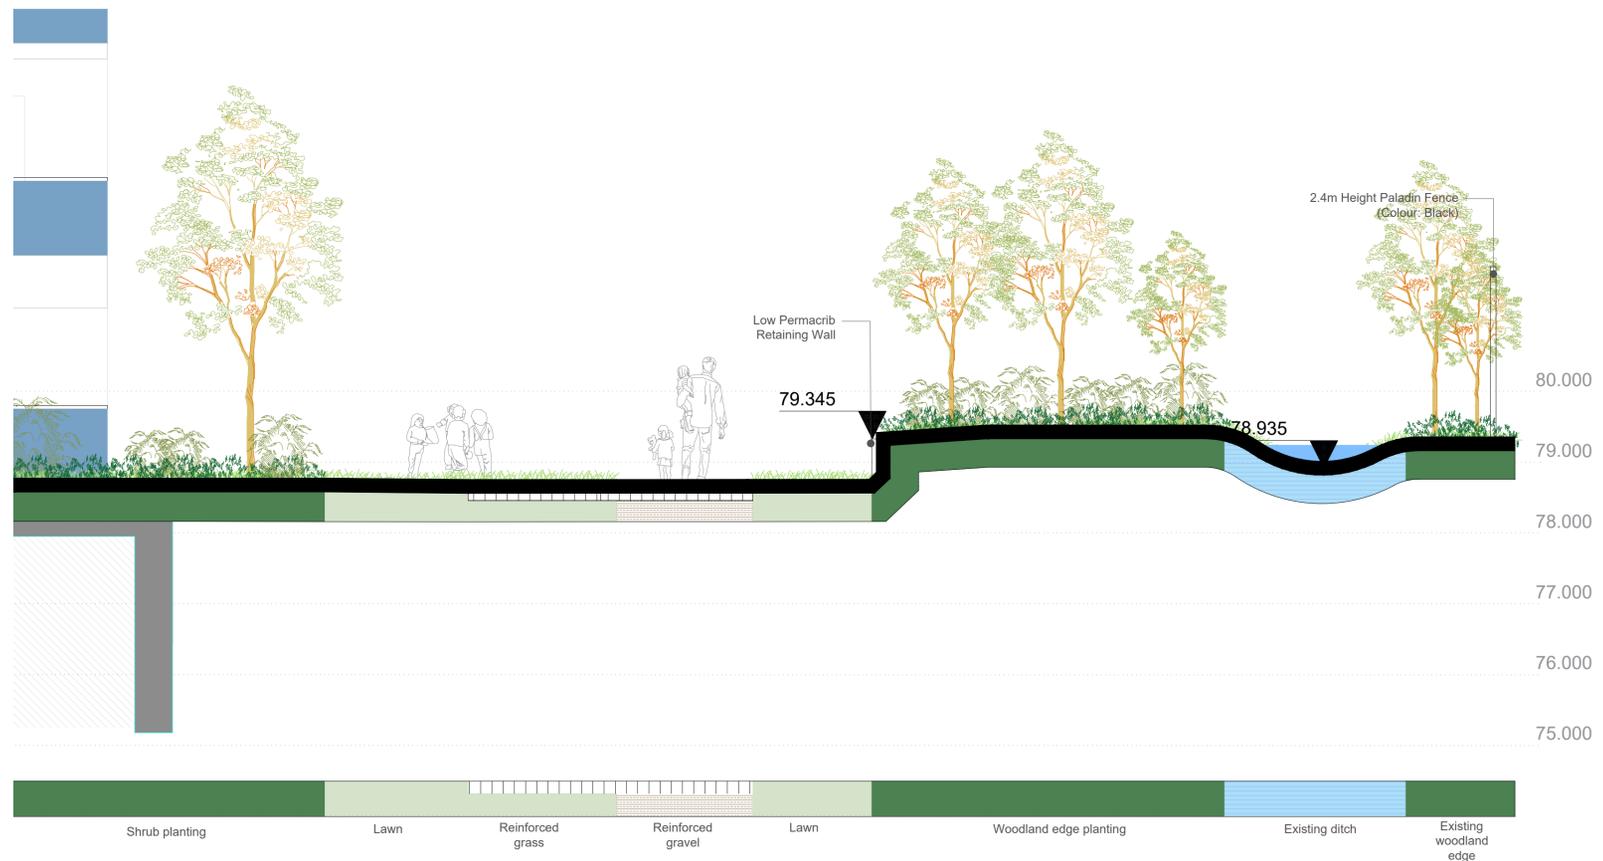

SECTION H-H'

Rev.	Date	Note
00	0000-00-00	00

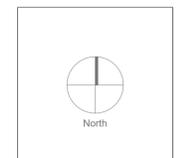

General Notes

Doyle & O'Troigh
Landscape Architecture

Project Name	Taylor's Lane Residential scheme Ballyboden, Dublin	Drawing Name	Landscape Sections 04
Status	Planning	Drawing No	LS-04-PP
Project No	19-039	Revision No	00
Scale	1:50	Drawn By	J.A.
Date	14/03/2023	Checked By	DOT

Linda Doyle
Director
+353 (0)87 267 4186
linda@doyle-otroigh.com

Deith O'Troigh
Director
+353 (0)86 303 3499
deith@doyle-otroigh.com

Office Address
Pembroke House
28-29 Upper Pembroke St
Dublin 2

Contact
mail@doyle-otroigh.com
+353 (0)1 606 7762