



## 2 Boundary Treatment Section 02

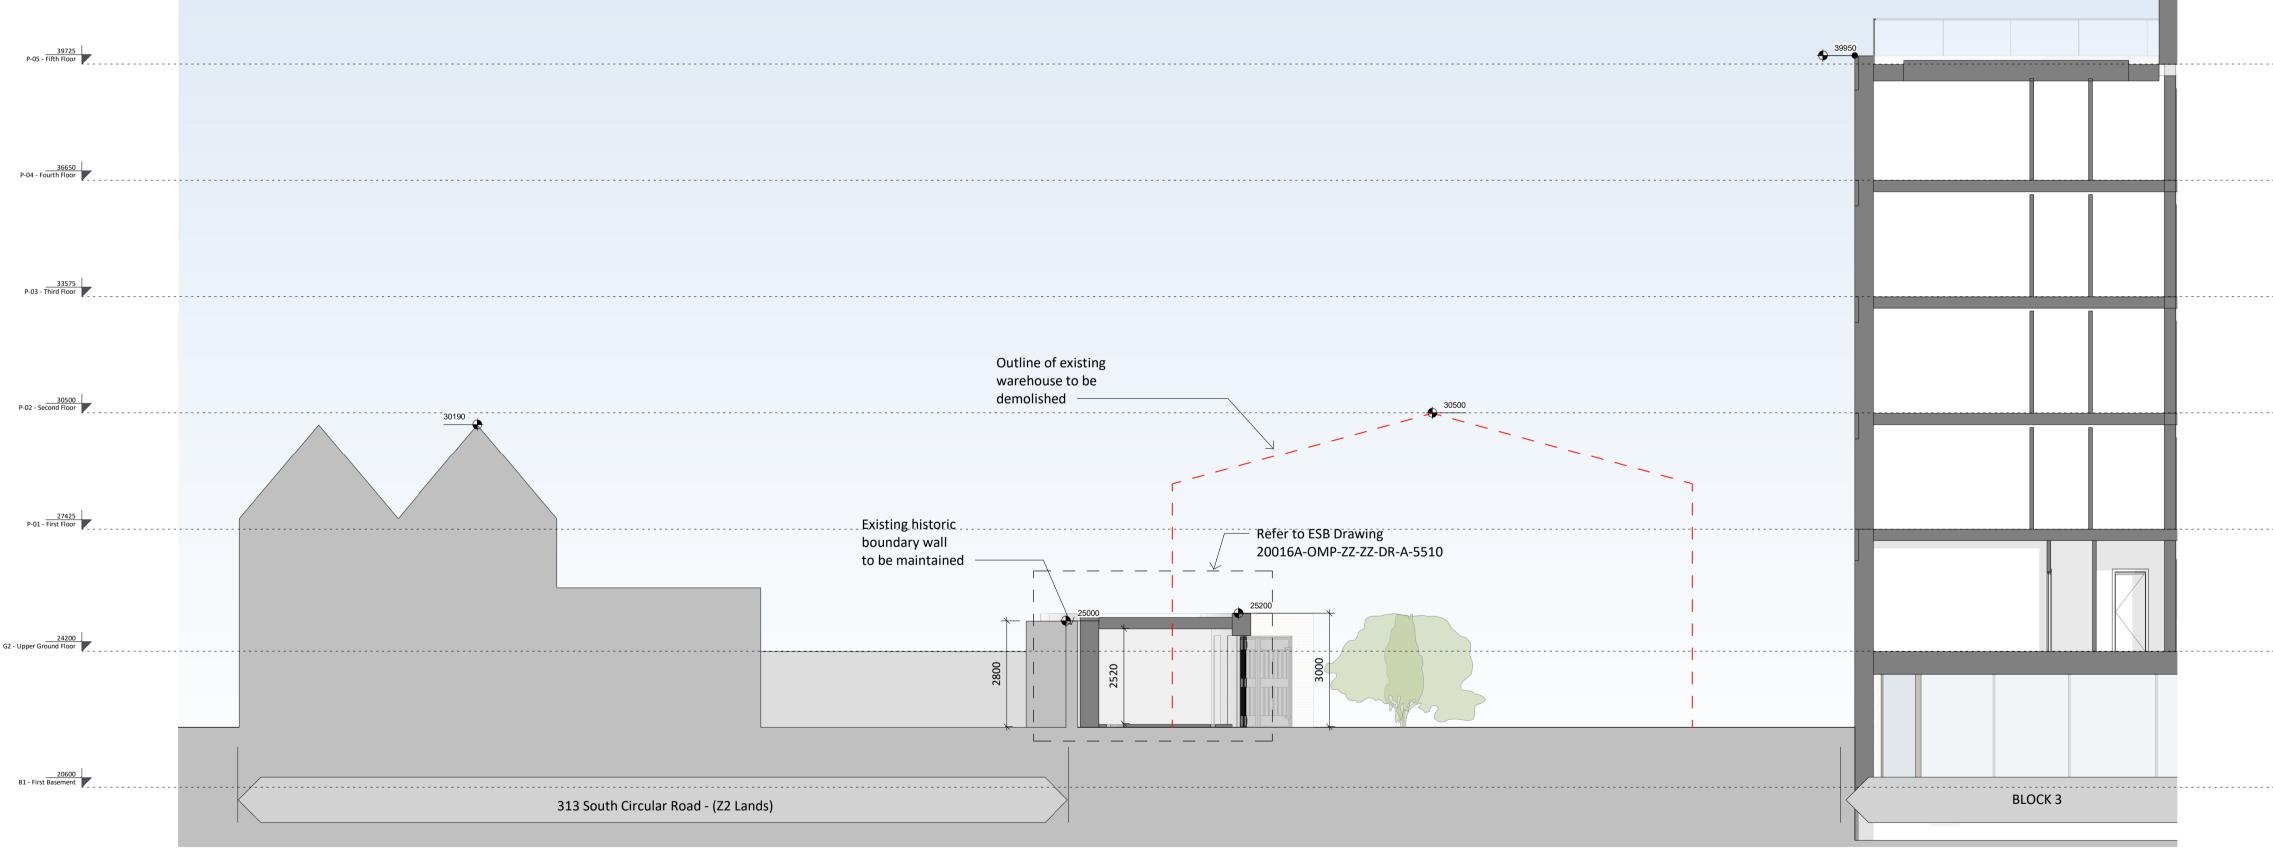

1 Boundary Treatment Section 02





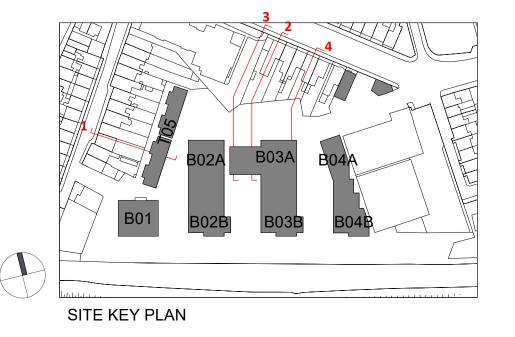

Revision Description	Date	Rev. No.	Issued by	<u> </u>	hon	v niko	
LRD PLANNING APPLICATION	05.12.2025	A3-C01	MJH/EM	0.111a		y pike	,
Any reference to fire safety design or performance is presented for coordi				architecture   un email: info@omah tel: +353 1 202 740 fax: +353 1 283 083 www.omahonypike	onypike.com 00 22	<b>Dublin</b> The Chapel Mount St. Anne's Milltown, Dublin 6 D06 XN52 Ireland	Co Oo Co T1
	dination purposes only. Re	fer only to the gra	only to the granted Fire Safety	Project: Location: Client:		leather Ieather Indu Jrban Logisti	
Certificate, and fire consultant's information for fire safety design, specificate, and fire consultant's information for fire safety design, specificated dimensions only to be used. This drawing is copyright of O'Maho approved use in accordance with ISO19650-2:2018, Table 5; Standard Co If the 'Status' field is empty, this information has been shared at SO - WIF	fication and performance.  ny Pike Architects Ltd. All i des for Suitability of Mode	nformation is shar	ed as per	Drawing Title:		ry Treatmer -OMP-ZZ-ZZ	

	Location:	١
nted Fire Safety	Client:	(
ed as per	Drawing Title:	
and the BEP.	Drawing No :	

ny pike		Project Code:	20016A	Scale @ A1:	1:100					
		Project Lead:	MJH	Date:	05.12.2025					
n	<b>Dublin</b> The Changl	Cork One South Mall	Drawn By:	EM	Revision:	A3-C01				
	The Chapel Mount St. Anne's	Cork City	Job No.:	20016A	Status:					
	Milltown, Dublin 6 D06 XN52 Ireland	Co. Cork T12 CCN3 Ireland	Purpose:	Planning						
III a a kla a u										

White Heather Industrial Estate, South Circular Road, Dublin 8 Green Urban Logistics 3 White Heather Propco Limited.

Boundary Treatment Sections 02 Drawing No.: 20016A-OMP-ZZ-ZZ-DR-A-5505

Source file: 20016A-OMP-ZZ-ZZ-M3-A-0001.rvt