



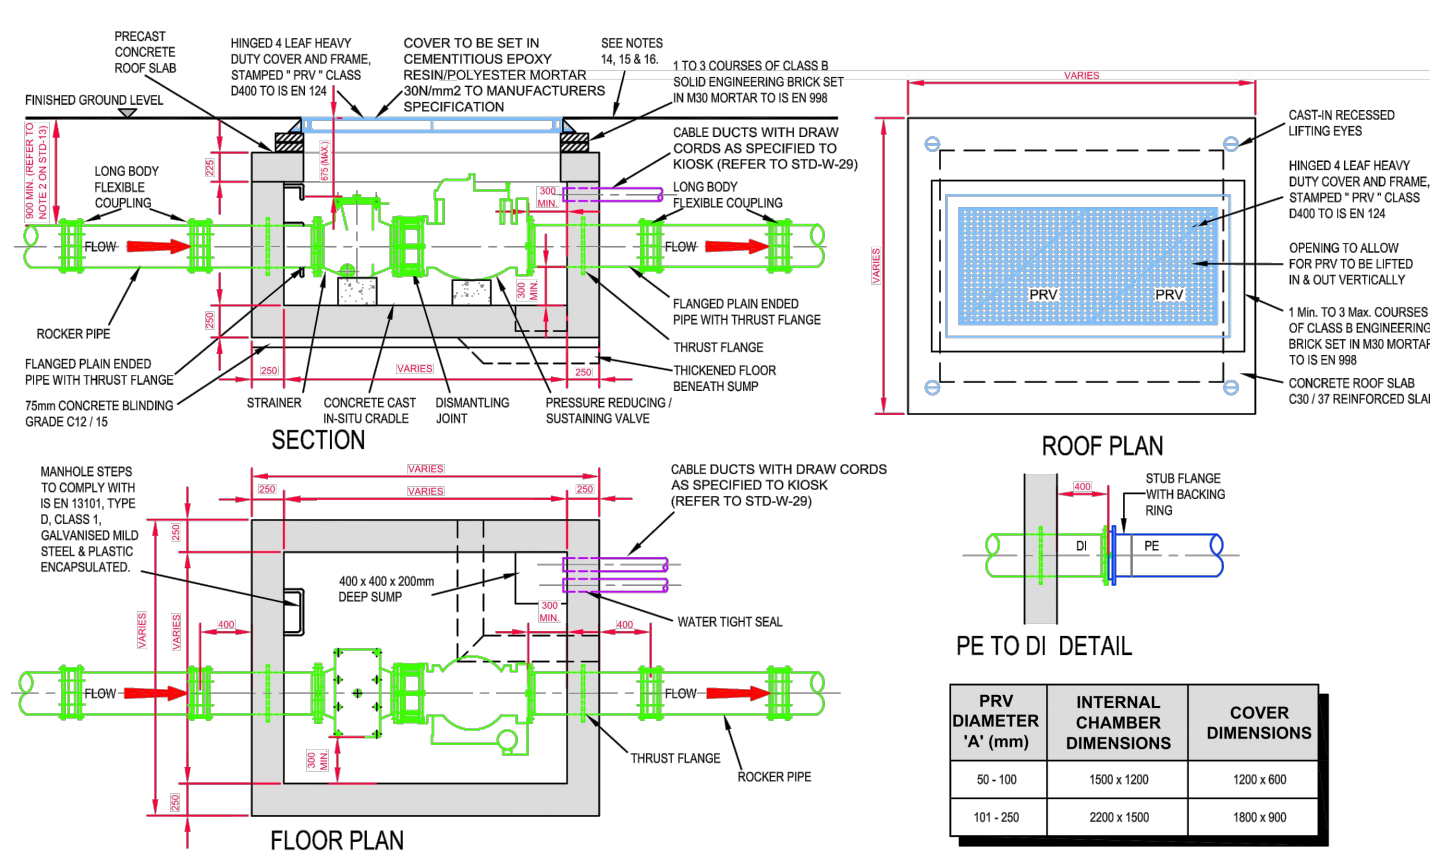


STD-W-24


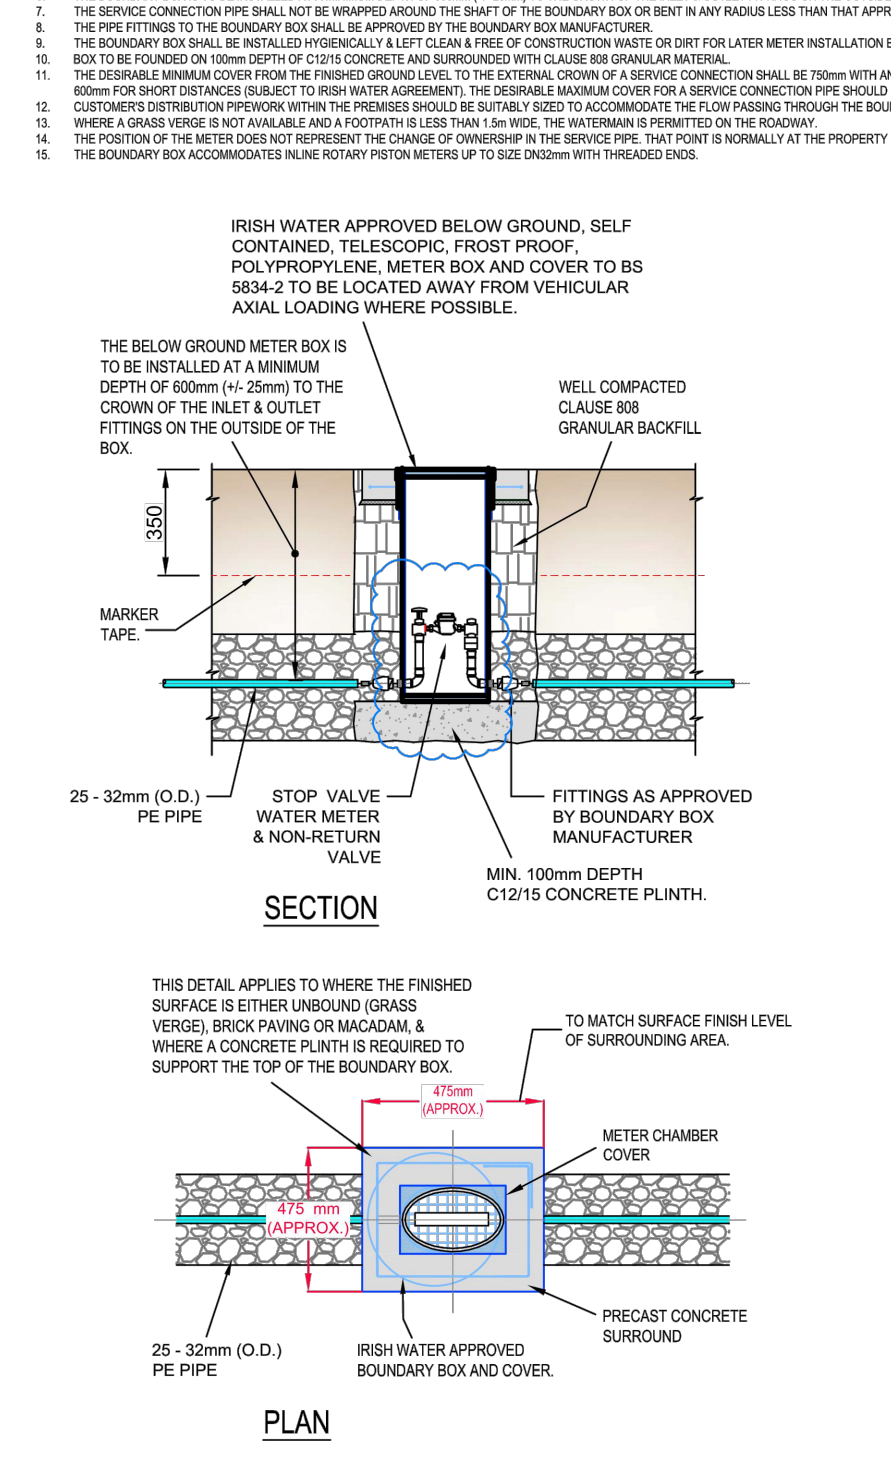


STD-W-26G

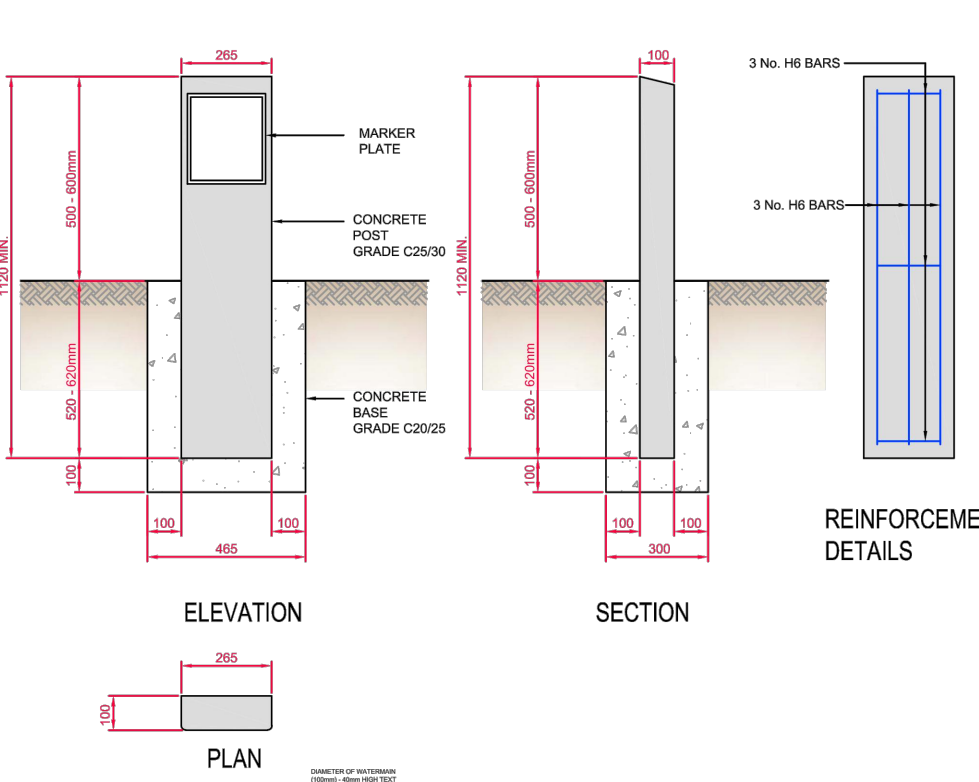


STD-W-27

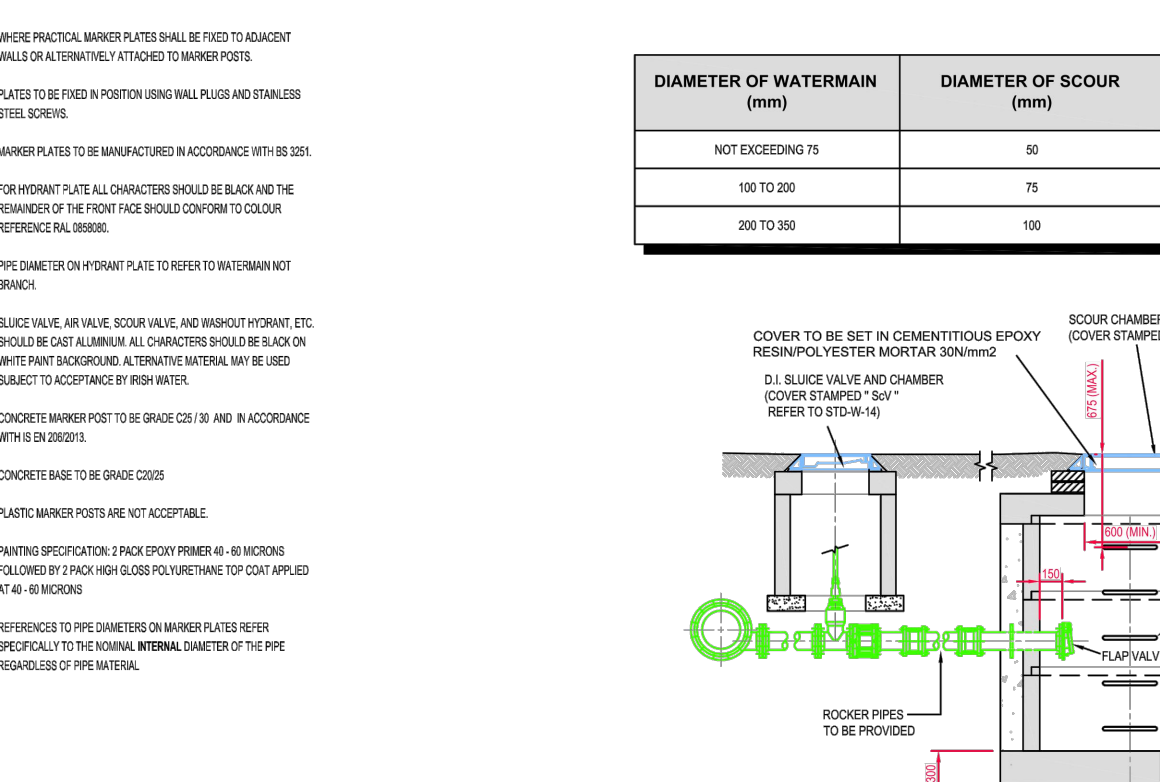


STD-W-29

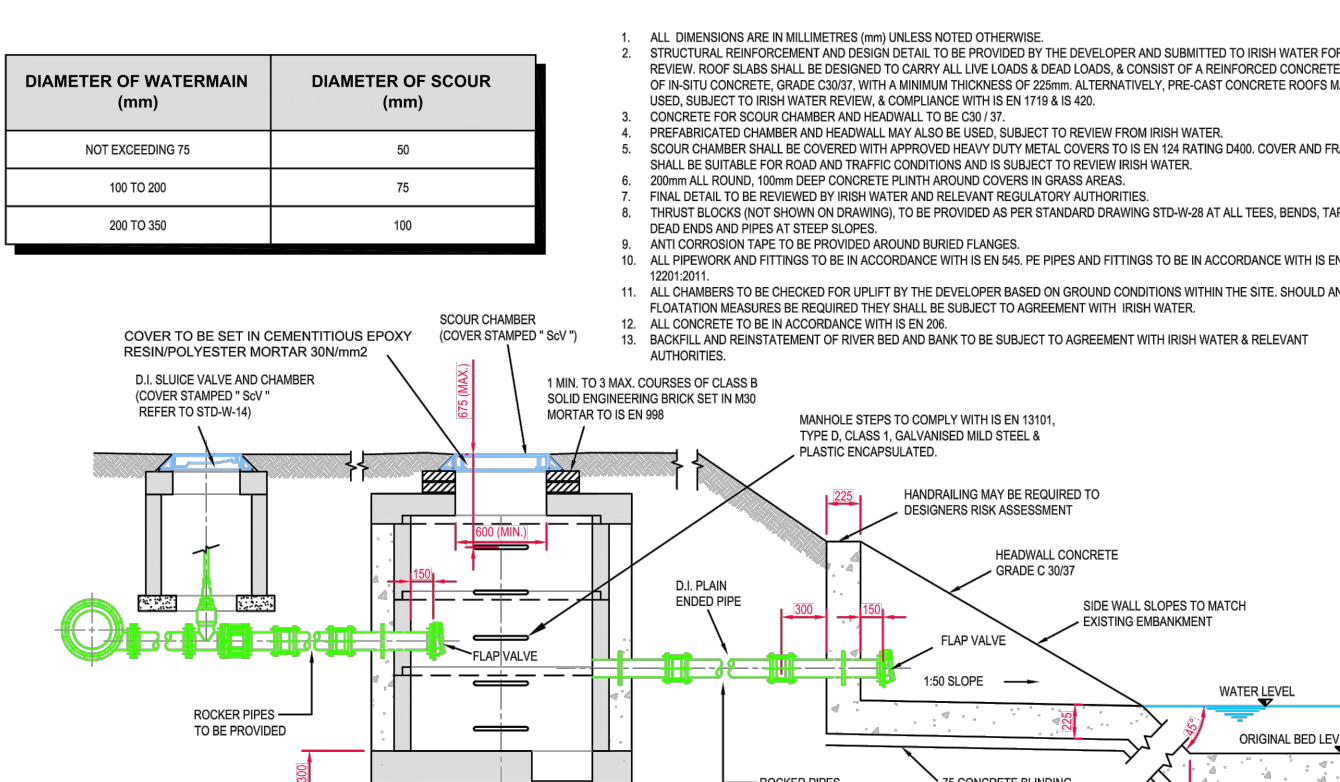



STD-W-30

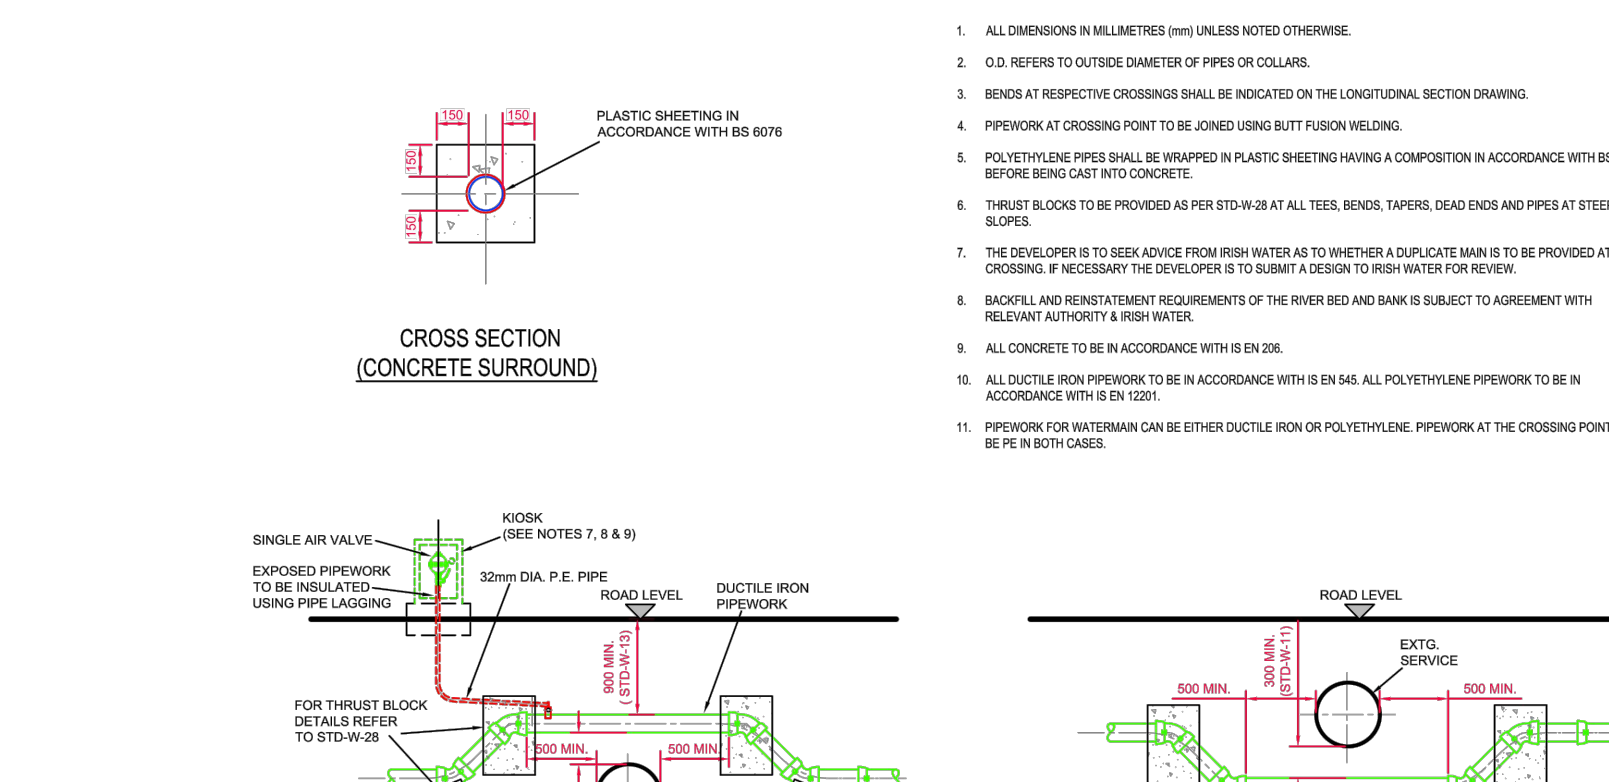


STD-W-33A

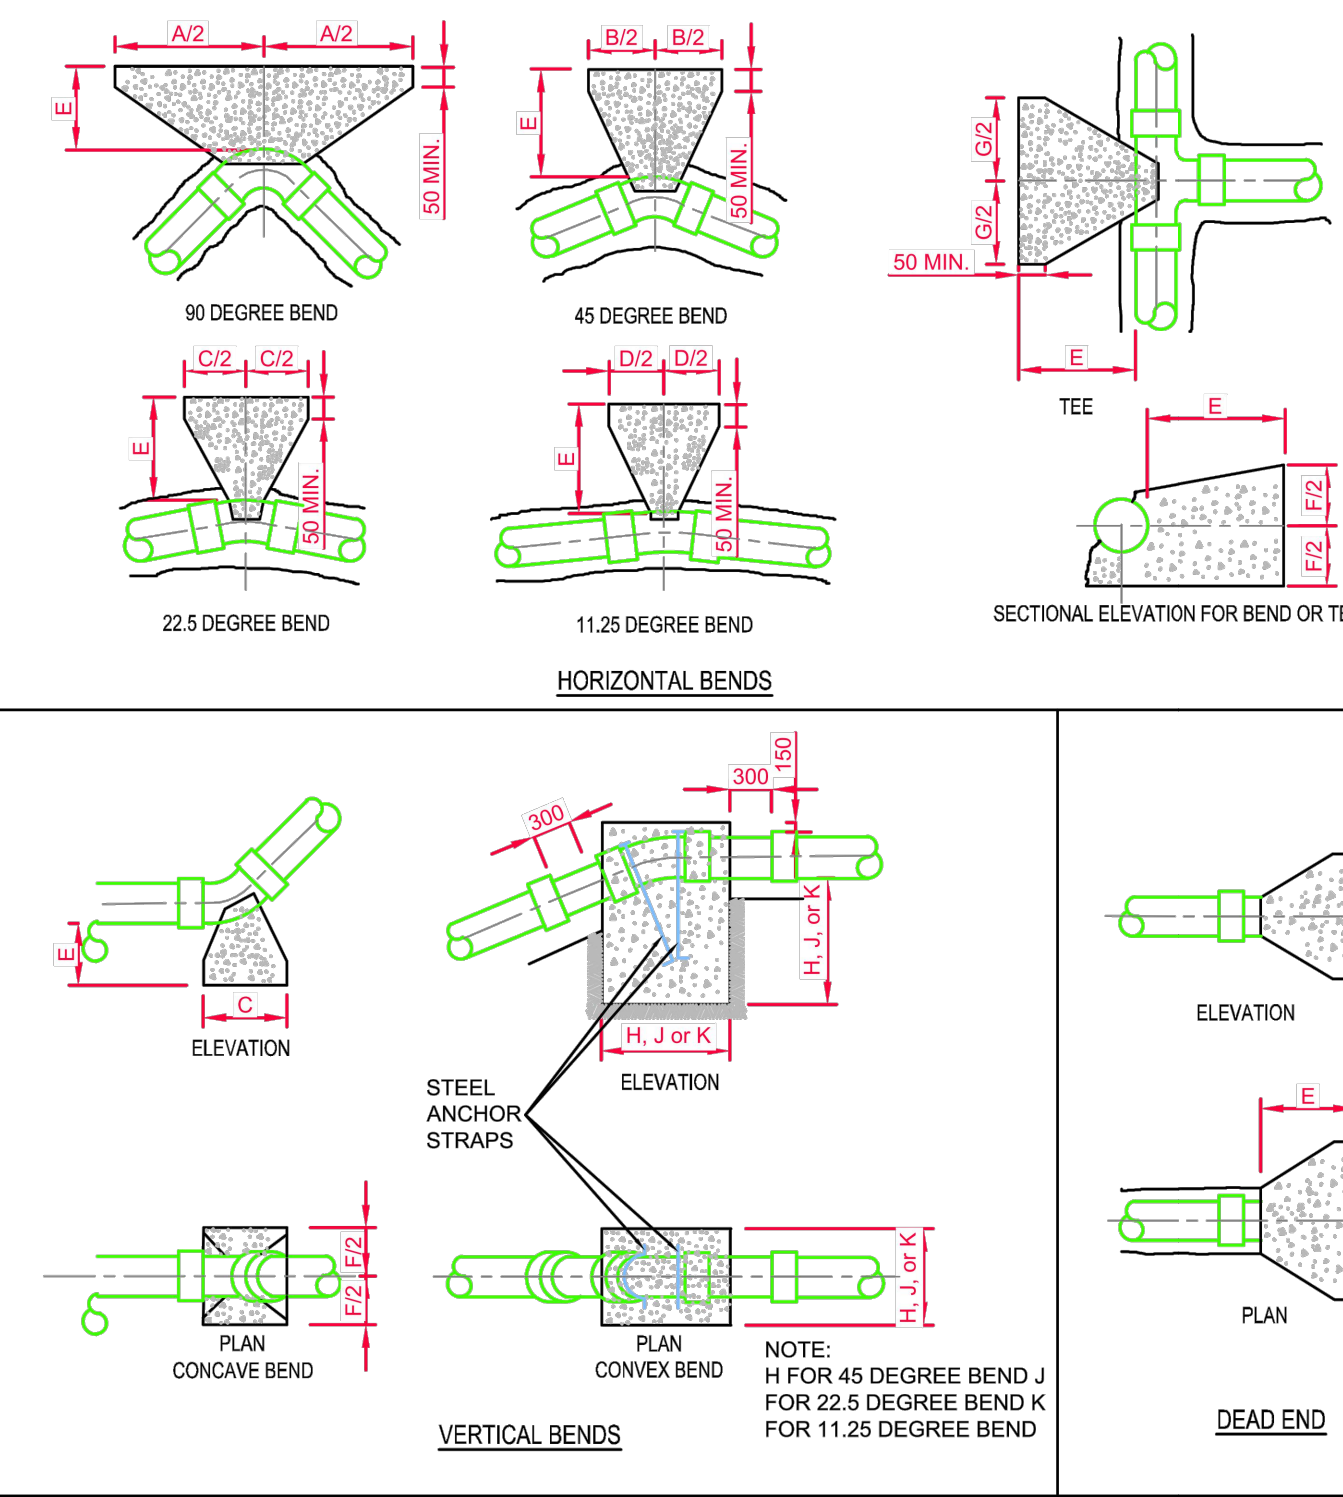

STD-W-28

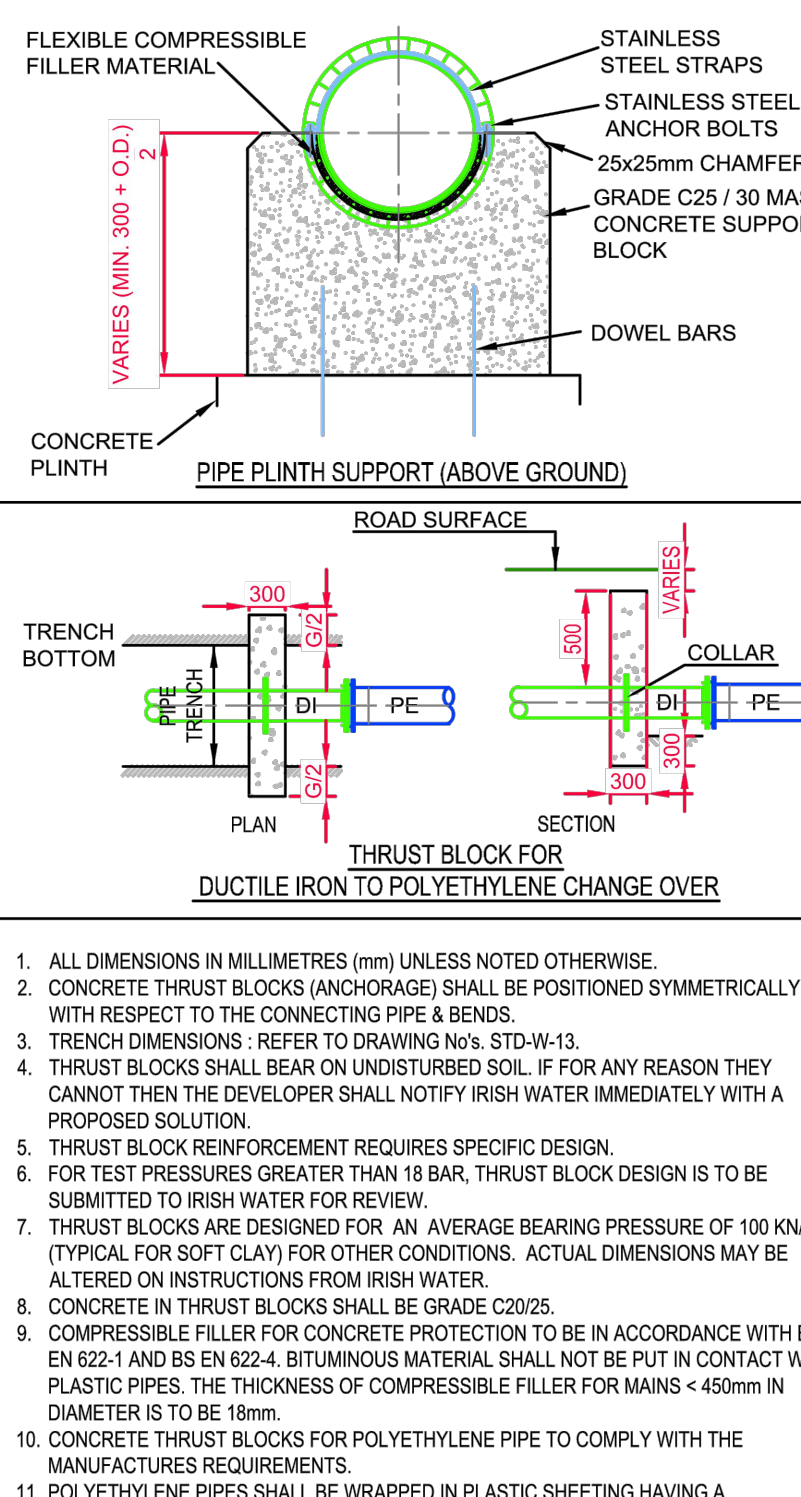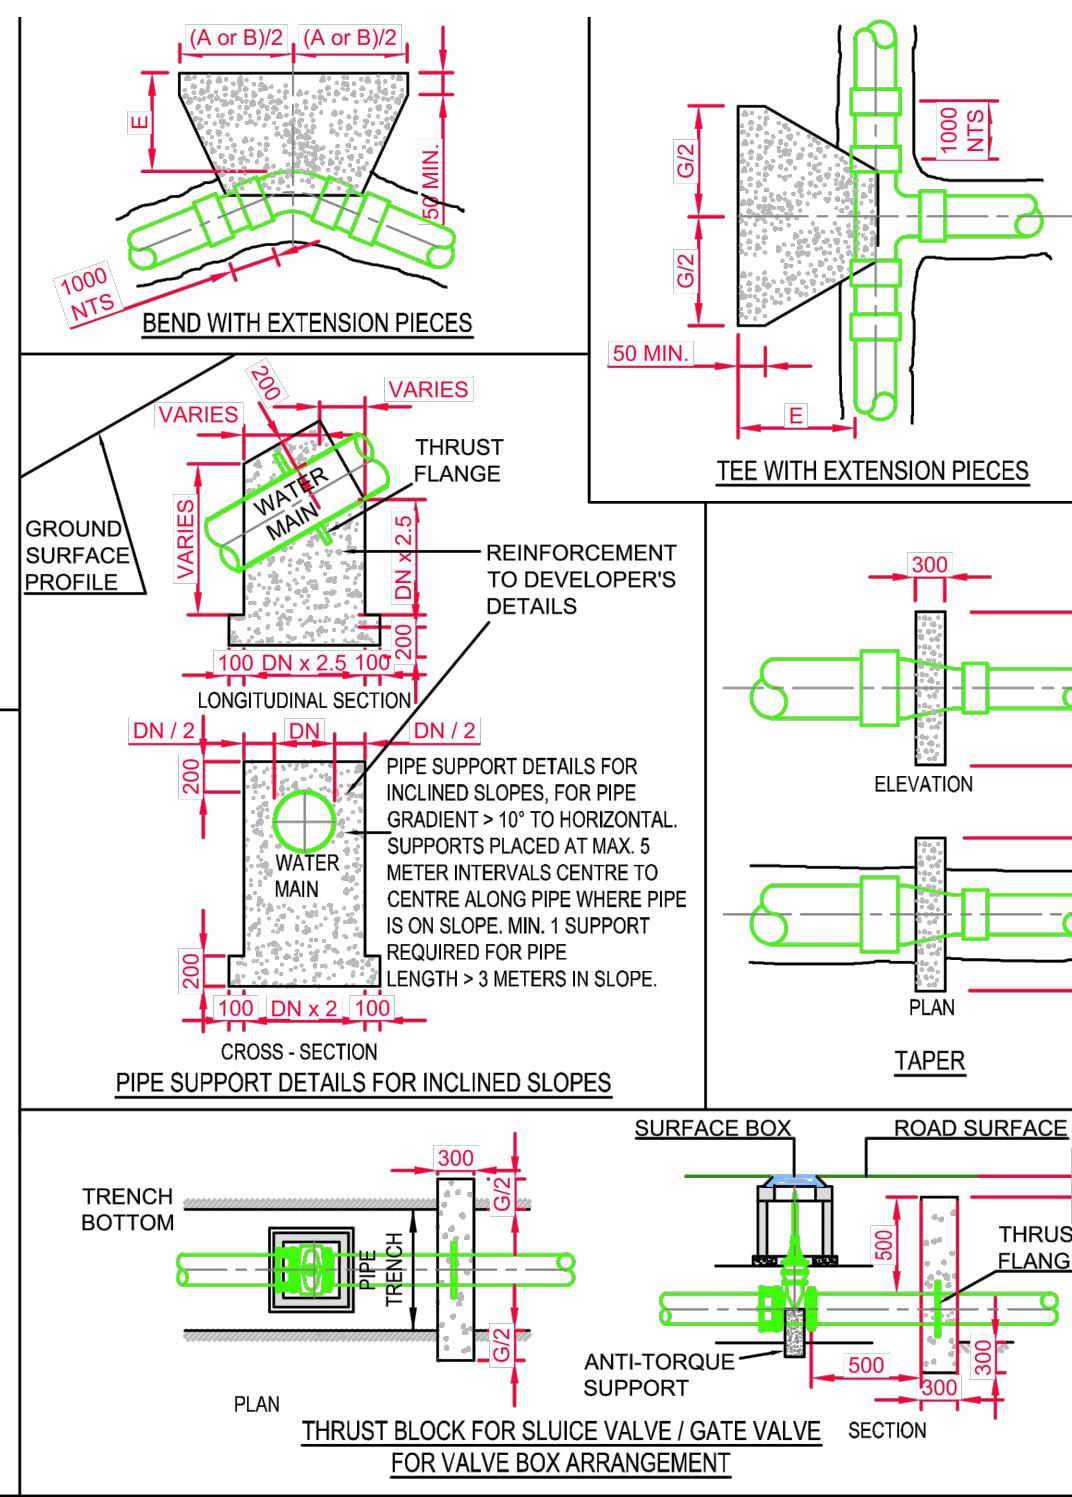

STD-W-30

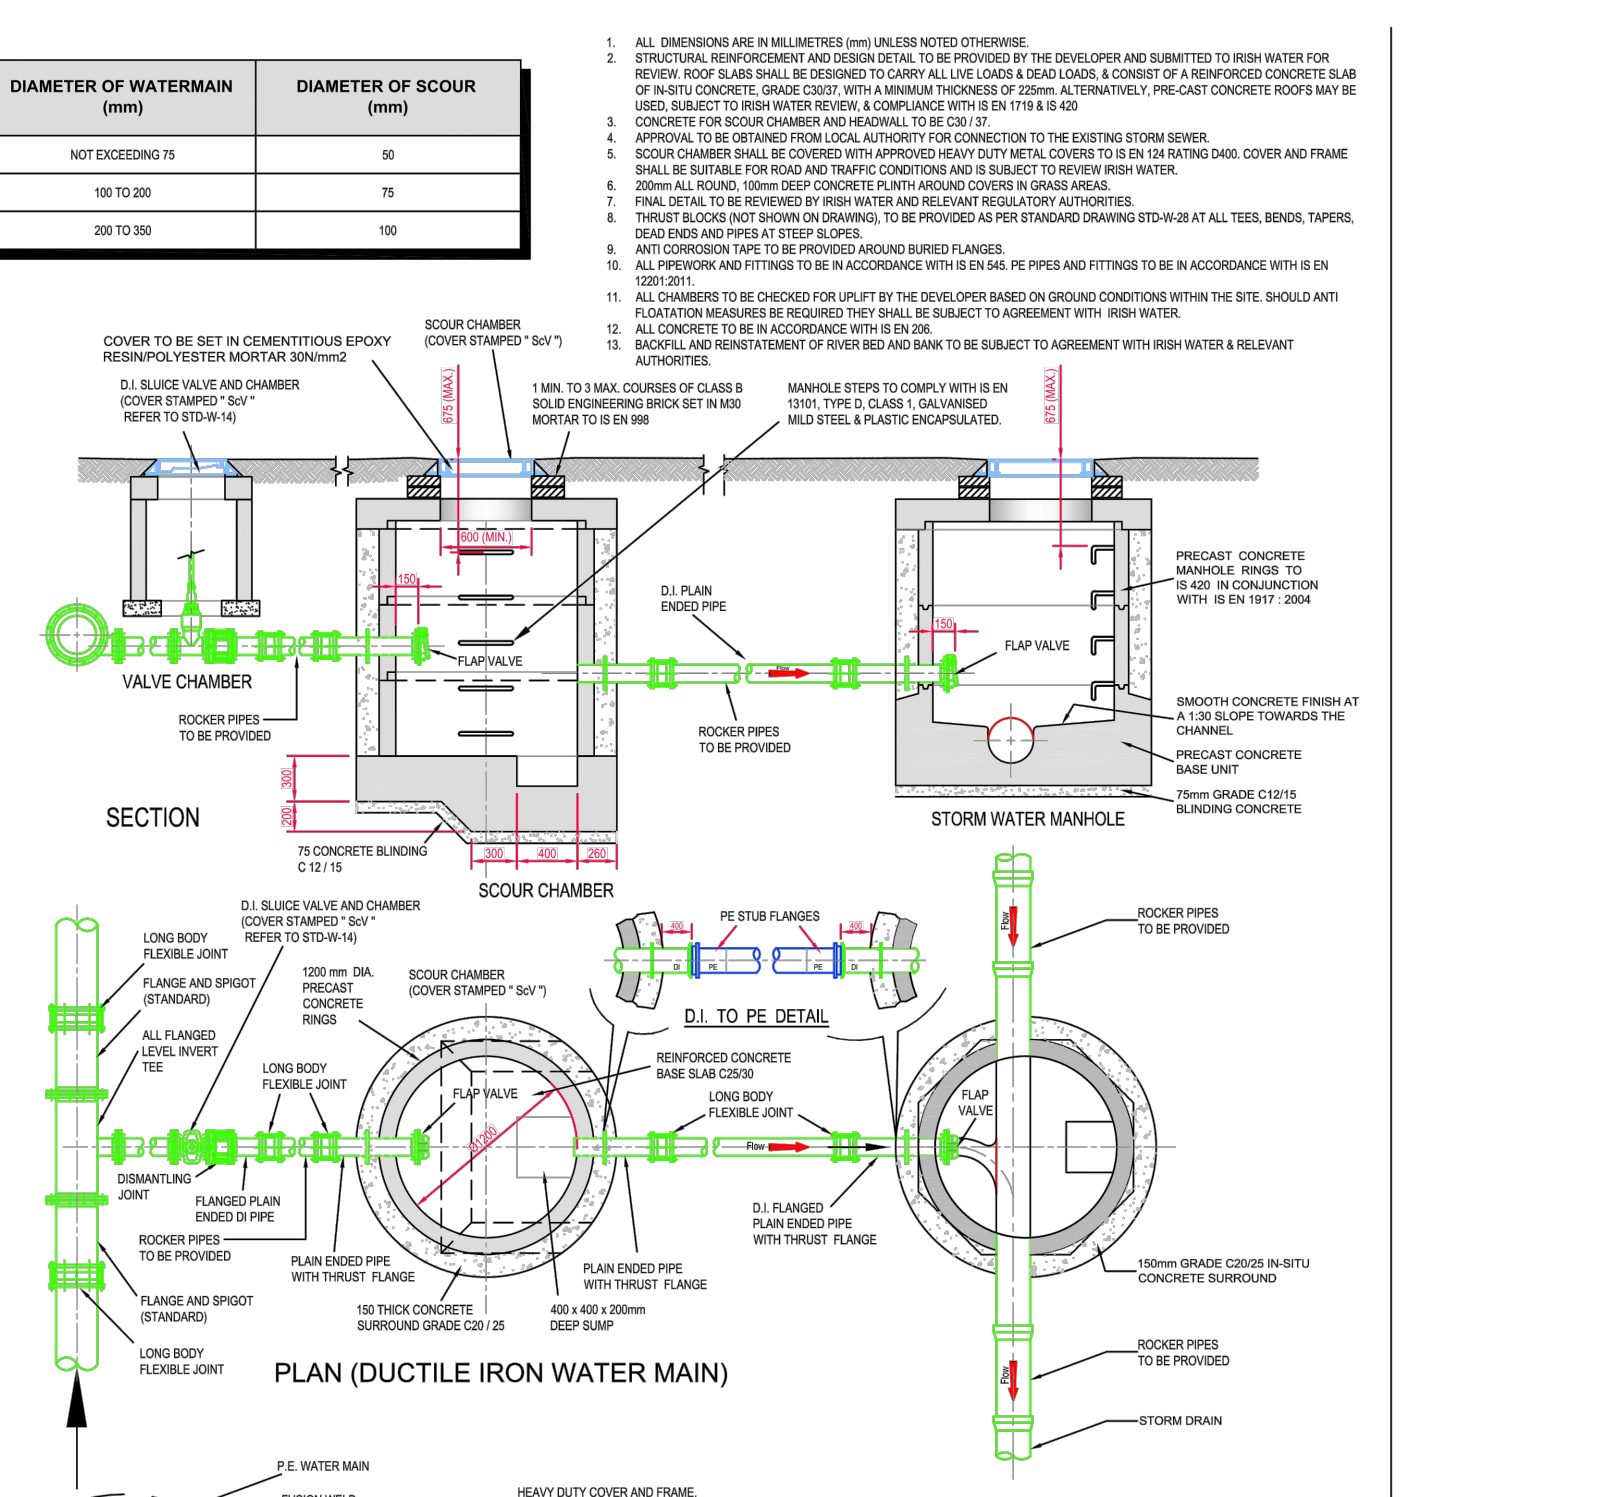

STD-W-33B

ISSUED FOR PLANNING

|                                                                |                                                 |                 |                 |                 |
|----------------------------------------------------------------|-------------------------------------------------|-----------------|-----------------|-----------------|
| S2.P02                                                         | ISSUED FOR PLANNING                             | 21.10.2025      | AK              | PD              |
| S2.P01                                                         | ISSUED FOR INFORMATION                          | 14.10.2025      | BB              | PD              |
| Rev                                                            | Note                                            | Date            | Drawn           | Check           |
| <b>DONNACHADH O'BRIEN</b><br>& ASSOCIATES CONSULTING ENGINEERS |                                                 |                 |                 |                 |
| UNIT 3C<br>ELM HOUSE<br>MILLENNIUM PARK<br>NAAS<br>CO. KILDARE |                                                 |                 |                 |                 |
| P: +353 45 984 042<br>W: www.doe.ie                            |                                                 |                 |                 |                 |
| Client: No. 1 WYCKHAM LAND LIMITED                             |                                                 |                 |                 |                 |
| Project: BLOCK E, MARMALADE LANE, WYCKHAM AVENUE, DUNDRUM      |                                                 |                 |                 |                 |
| Drawing Title: PROPOSED WATER SUPPLY DETAILS SHEET 2           |                                                 |                 |                 |                 |
| Drawn By: PD                                                   | Checked By: PD                                  | Approved By: PD | Date: AUG 24    | Scale: AS SHOWN |
| Project Number: DOBA2451                                       | Drawing Number: MLD-1-S2-SW-XX-DR-DOB-CE-004510 | Status Code: S2 | Rev Number: P01 | Sheet Size: A0  |