



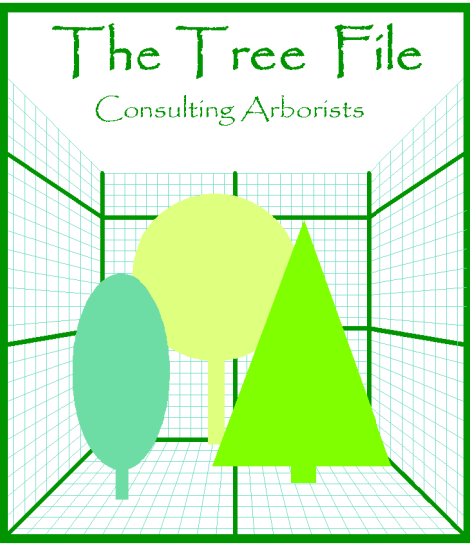

4 Mulberry Court
Castleknock
Dublin 15
D15 F2V4

Mob. 086-3819011
e-mail - thetreefile@gmail.com


Graphic Representation of Tree Form, balance and Protection Zone

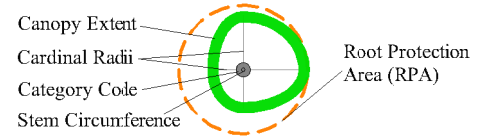

Canopy is drawn to account for any natural asymmetry or imbalance. Crown Representation is scaled to account for north, east, west and south radii.
Root Protection Area (RPA)
This area relates the "RPA" radius as defined in the Tree Survey Table and is measured from the tree centre.
This area defines the preliminary Construction Exclusion Zone (CEZ) that must be protected by fencing from the potentially damaging affects of construction activity.

Tree Quality (Categorisation)

- Category "A" Trees (Green Button)
Excellent Trees
- Category "B" Trees (Blue Button)
Good Trees
- Category "C" Trees (Gray Button)
Mediocre to Poor Trees
- Category "U" Trees (Red Button)
Dead, Dying or Otherwise Compromised Trees that are Unsustainable.
- Tree Group
- Young, Recently Planted Trees (Readily Replaceable/Re-locatable)

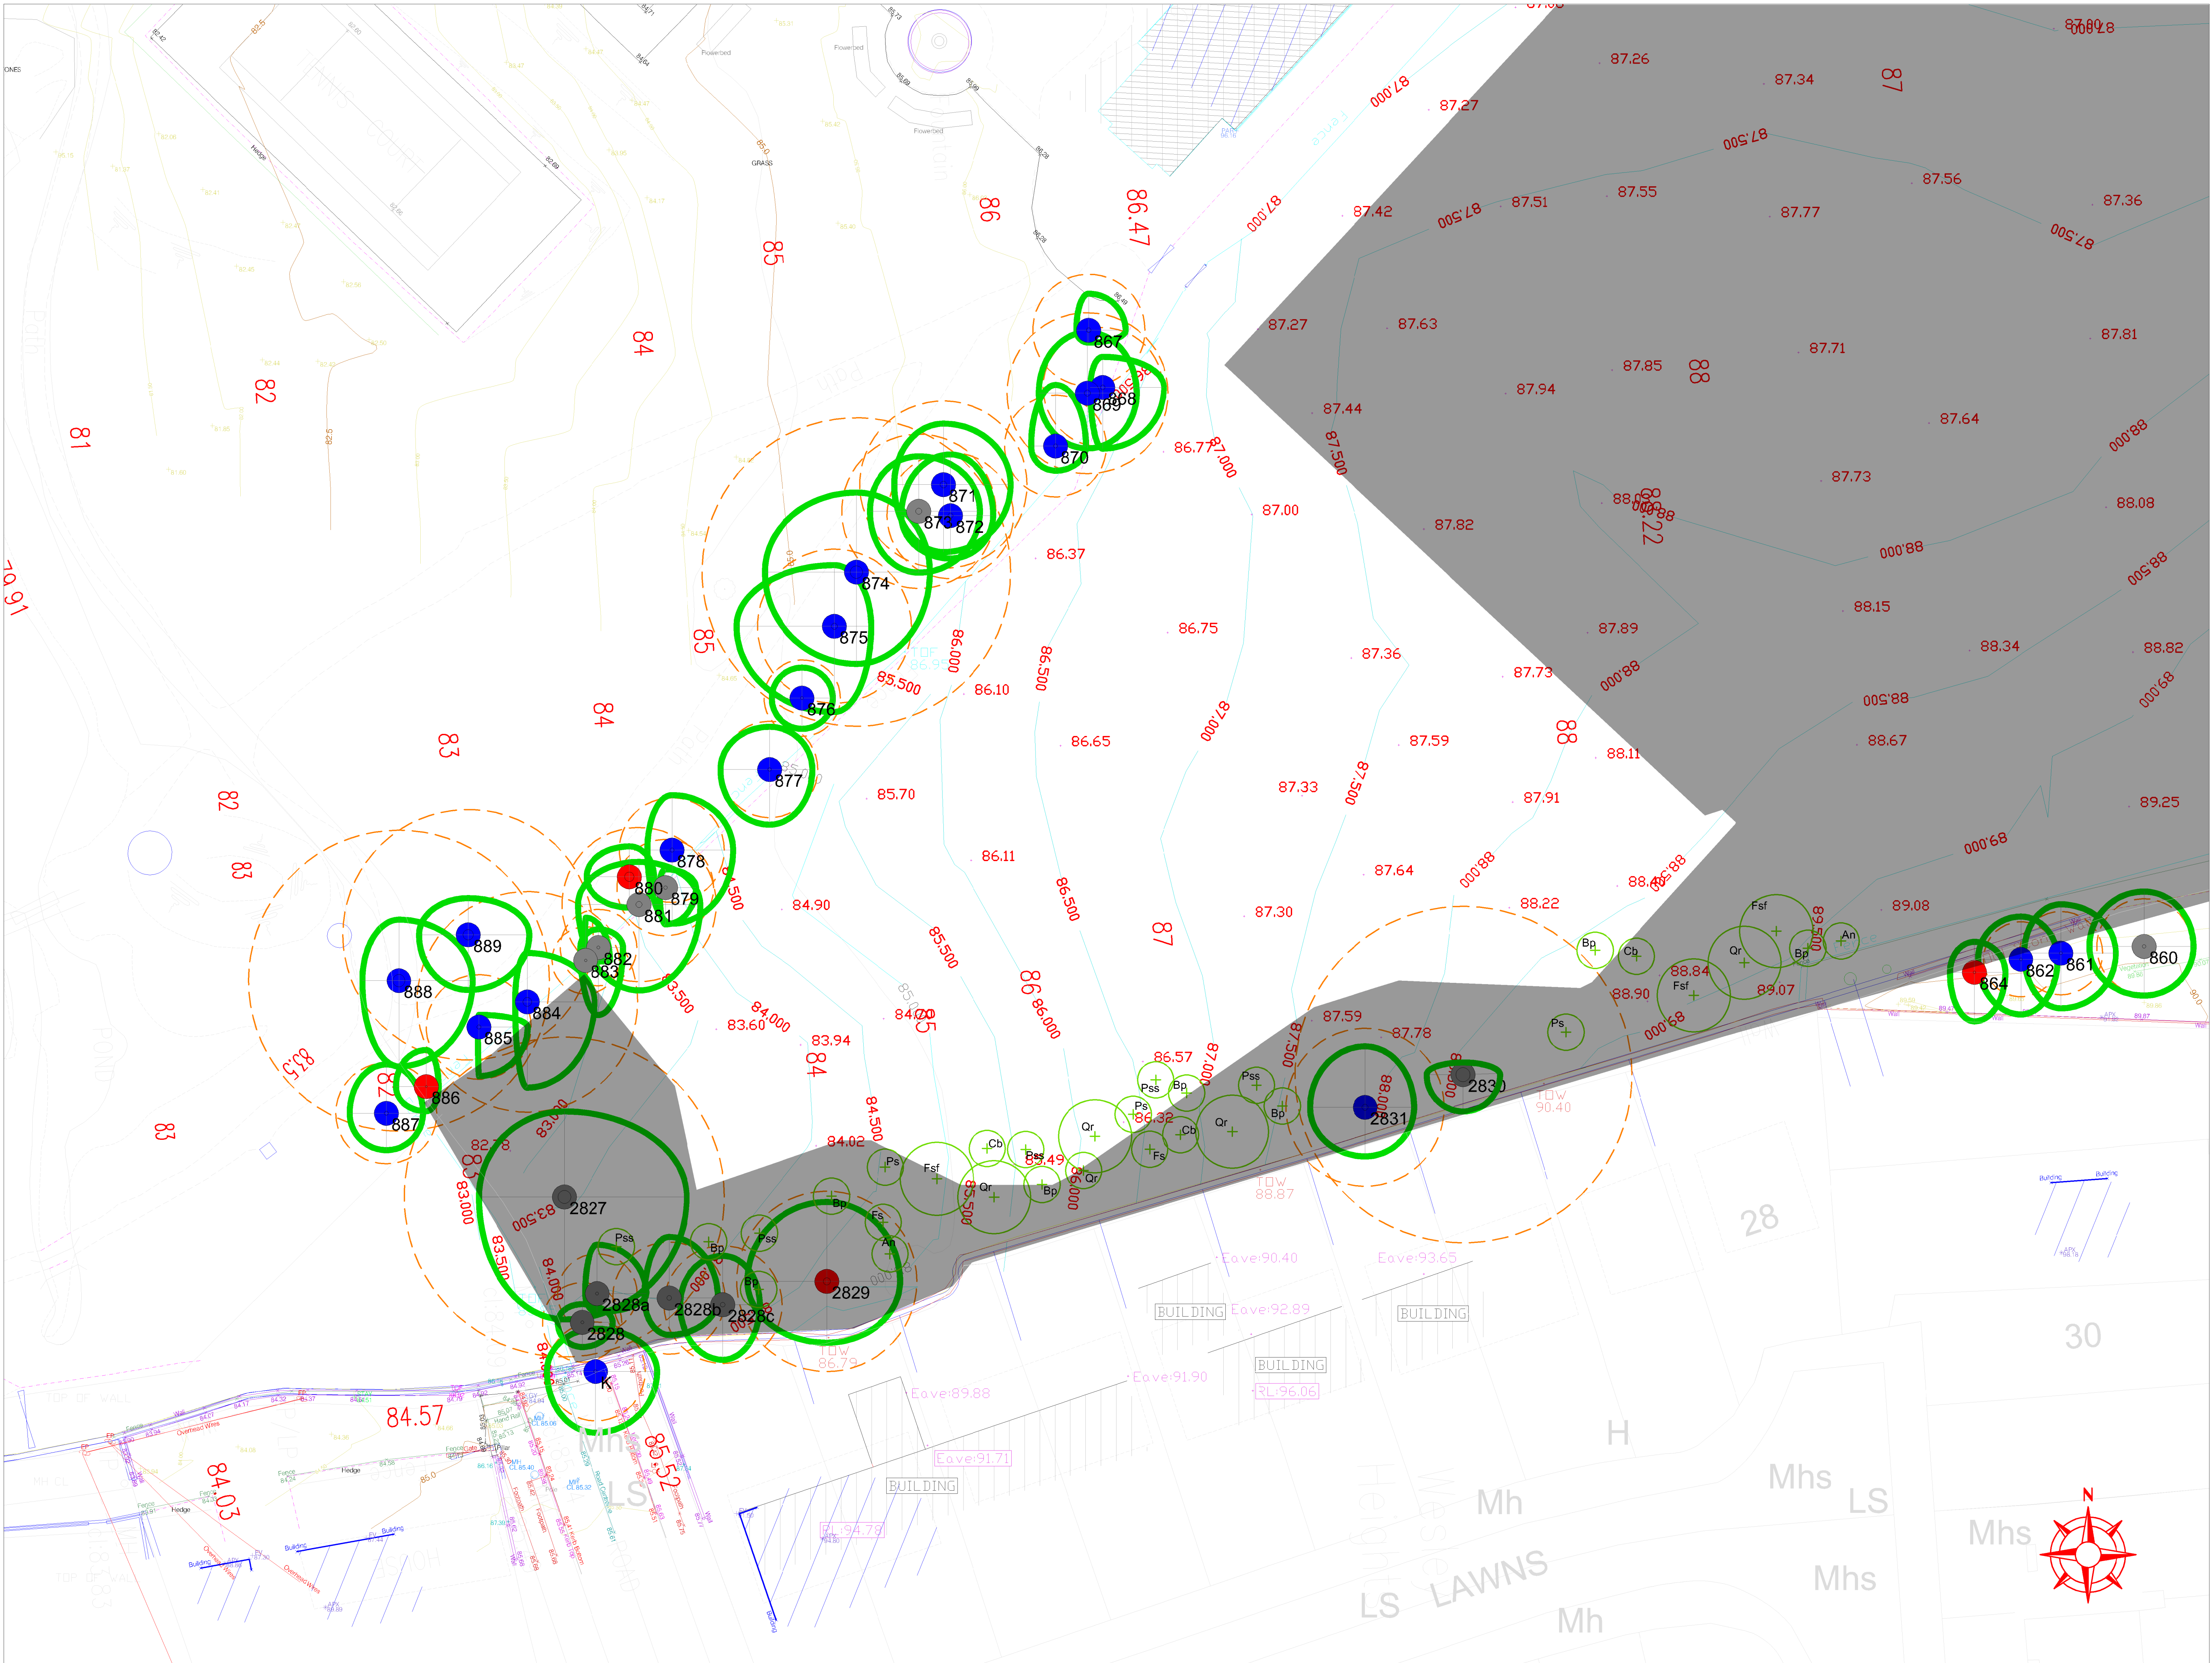

Marmalade Lane Tree Constraints Plan 1/1 _ Scale 1:250 @ A1

This Drawing Must Be
Read in Conjunction with
the Associated
Arboricultural Report

Client: 1 Wyckham Land Limited
Scale: 1:250 @ A1 Date: October 2025
Project: Tree Survey, Marmalade Lane,
Dundrum, Dublin 14
Description: Tree Constraints Plan
Drawing Title:
Marmalade Lane Tree Constraints Plan